


# EXISTING & PROPOSED PRINCIPLE ELEVATION


detached garage: 8 hazel grove, longridge, preston pr3



EXISTING SOUTH (FRONT) ELEVATION

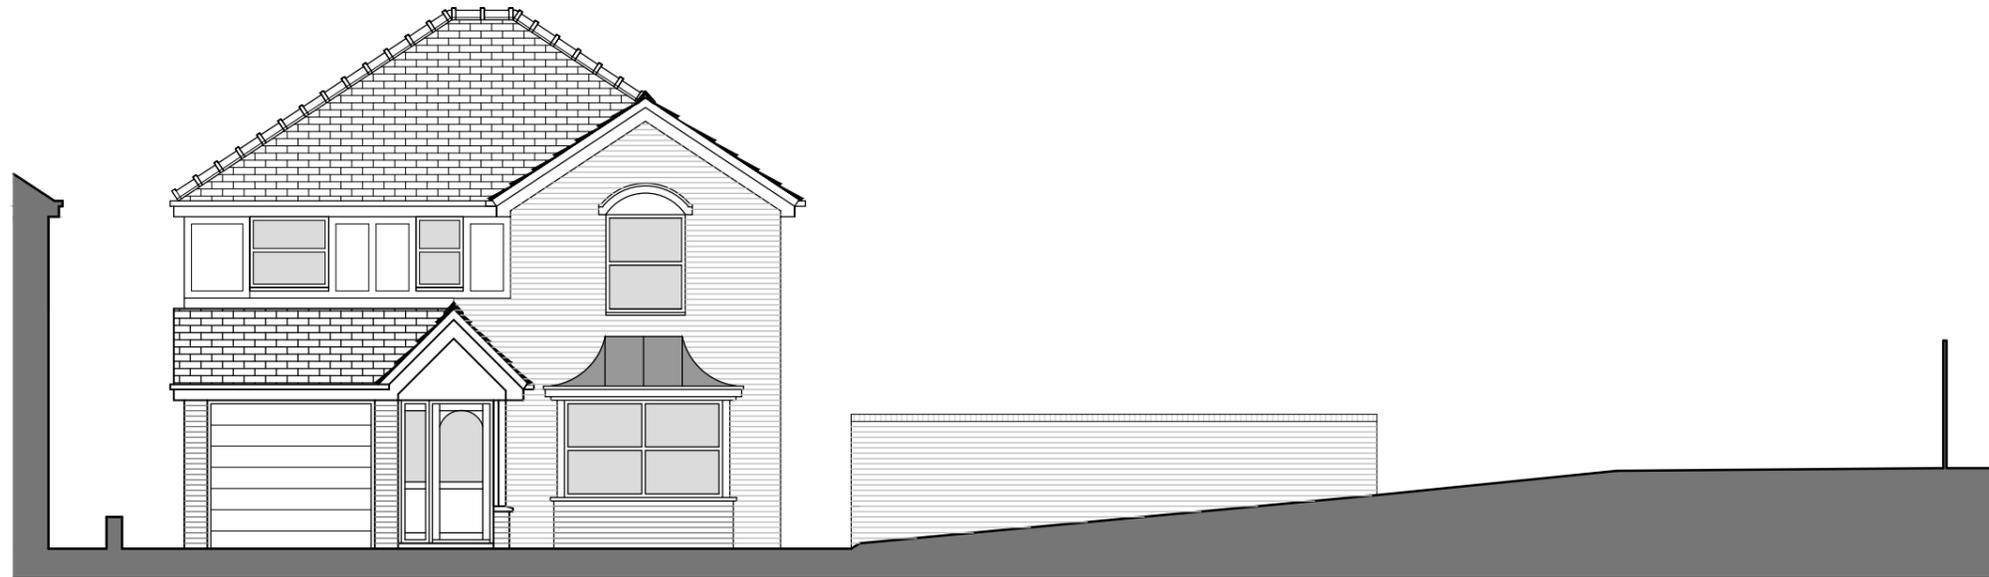

PROPOSED SOUTH (FRONT) ELEVATION

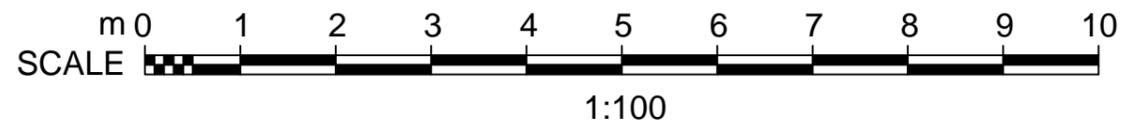

**DETACHED GARAGE:  
8 HAZEL GROVE,  
LONGRIDGE,  
PRESTON PR3**

**FRONT ELEVATION  
existing and proposed**

SCALE - 1:100 (A3).....DRAWN: J.MONKS