


Drawn by : GRWREES	Date : 20/11/14	Scale : 1:100	© A3
Status	Primary	Planning	Tender
Date :		20/11/14	
Approved by :		BJN	
Revision		Date	Drawn
			Approved

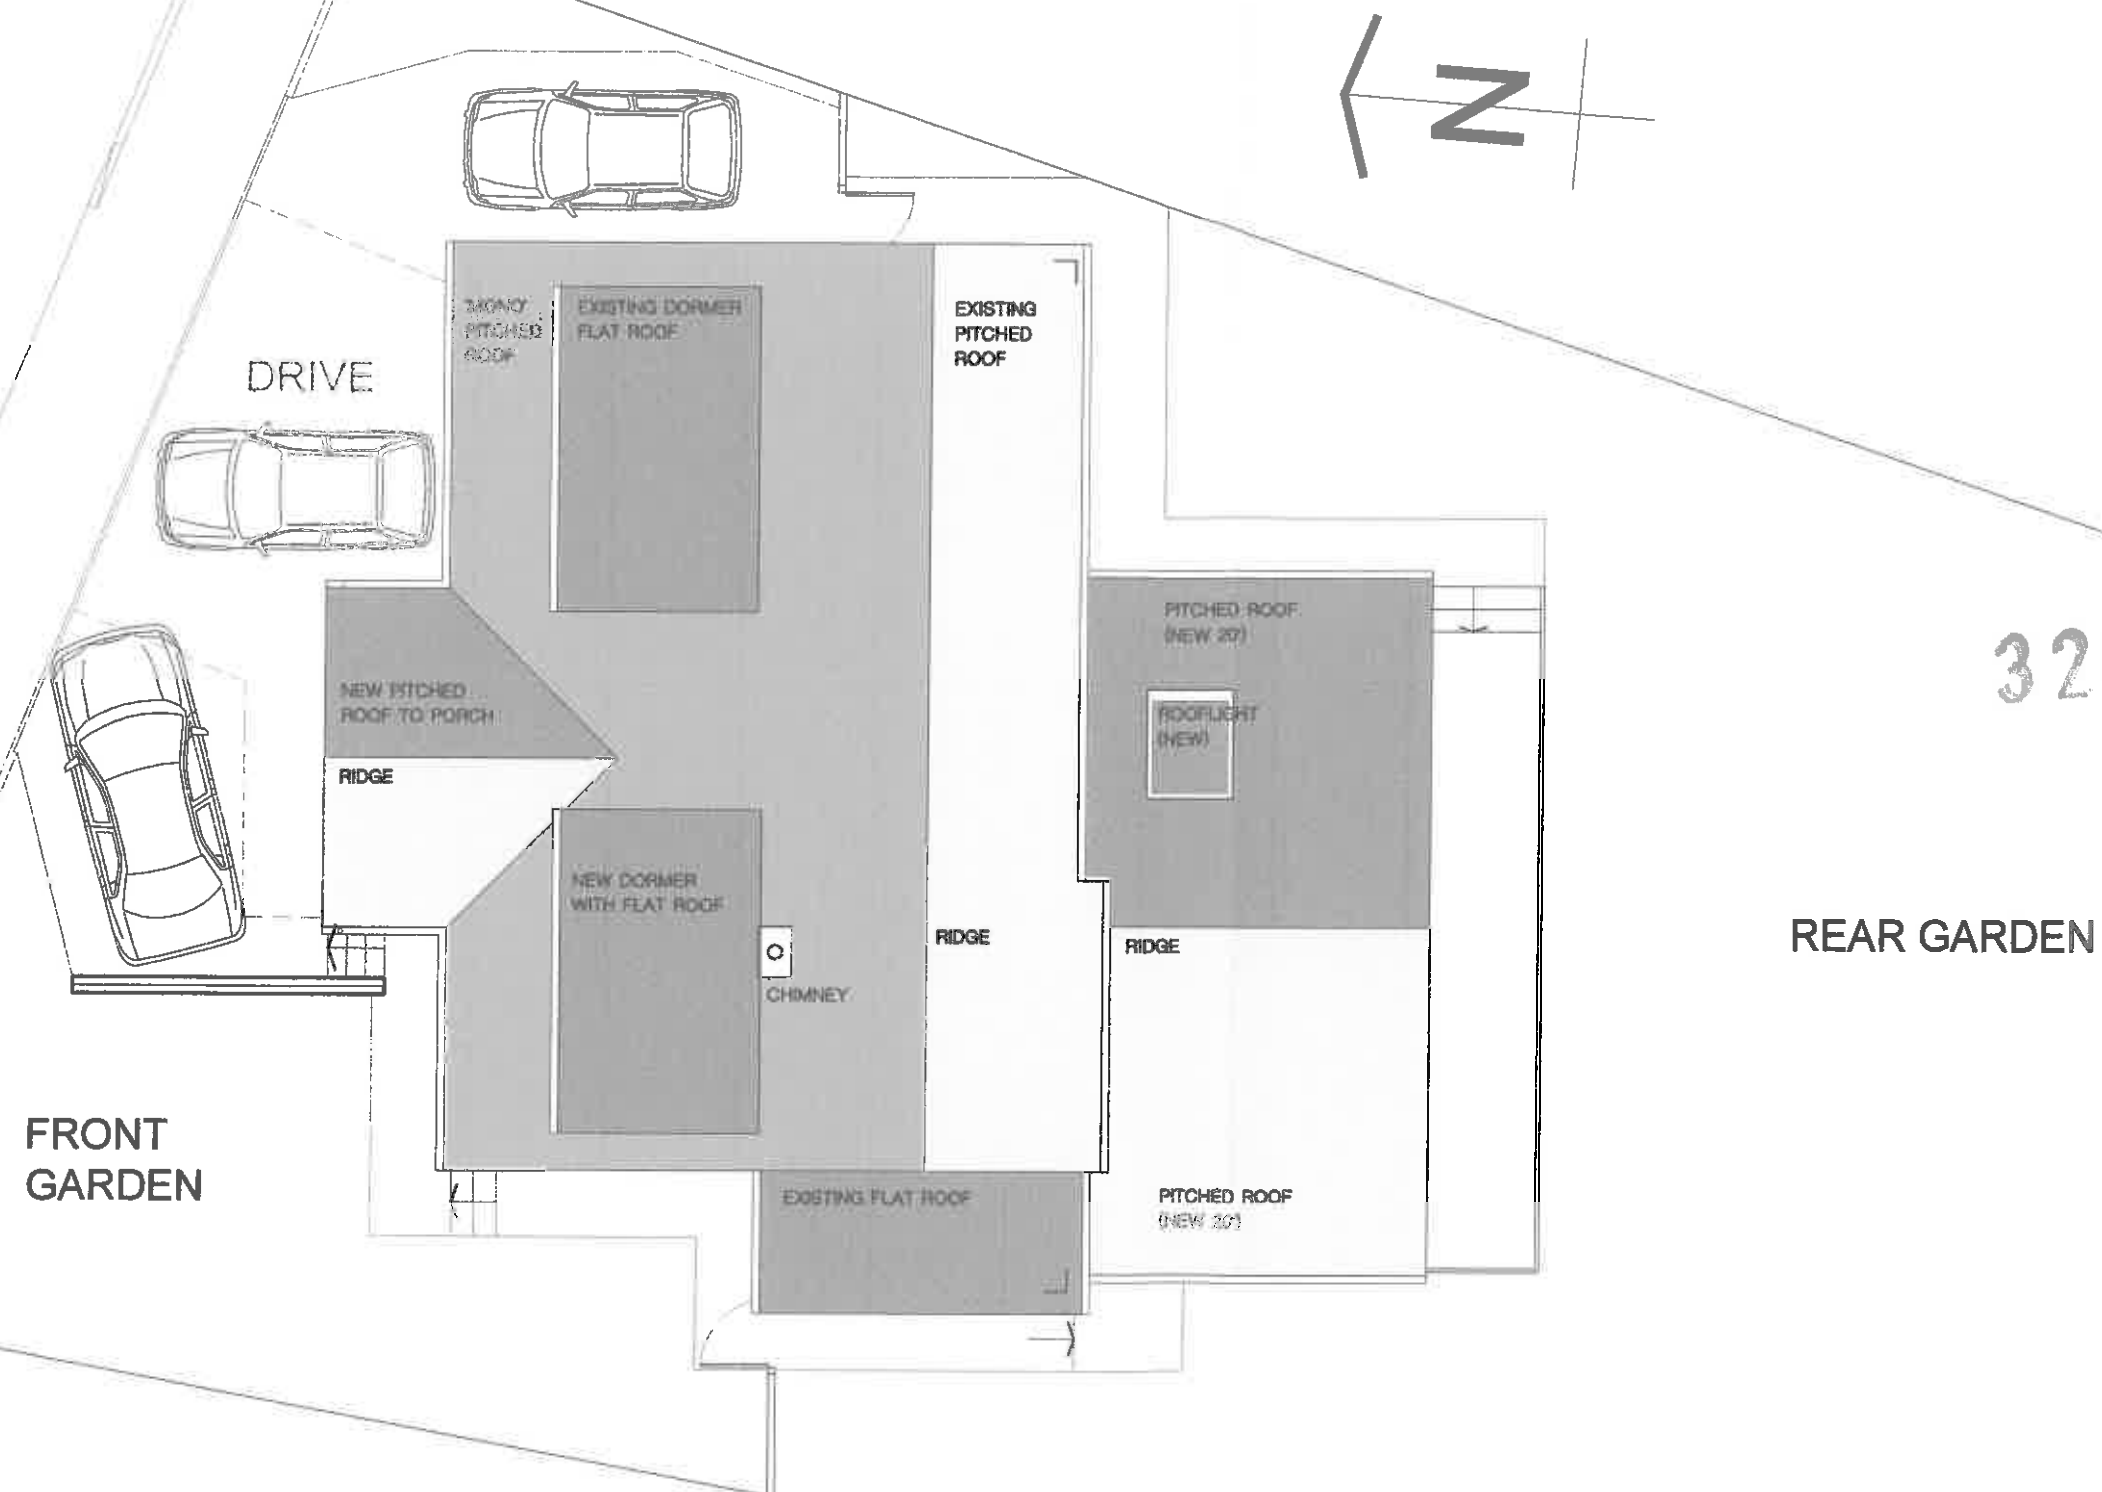

Project title
HOUSE EXTENSION for
BARRY & FRANCES NUTTER

Drawing Title
PROPOSED:
ROOF & SITE PLAN


Scale	1:100	Date	20/11/14
Drawn by	GRWR	Checked by	GR

10 LOUIS WILLIAM STREET
GUIDE
BLACKBURN
BB1 2NH
TEL 01254 54612
Mobile 07934 528271
E-mail glyn.blackburn@talktalk.net


ARCHITECTURE
PLANNING
PROJECT MANAGEMENT

Drawing no: 03/BJN/PL/13


Drawn by: GRWREES	Date: 20/11/14	Scale: 1:100	© A3
Status	Primary	Planning	Tender
Date:		20/11/14	
Approved by:		BUN	
Revision		Date	Drawn
			Approved

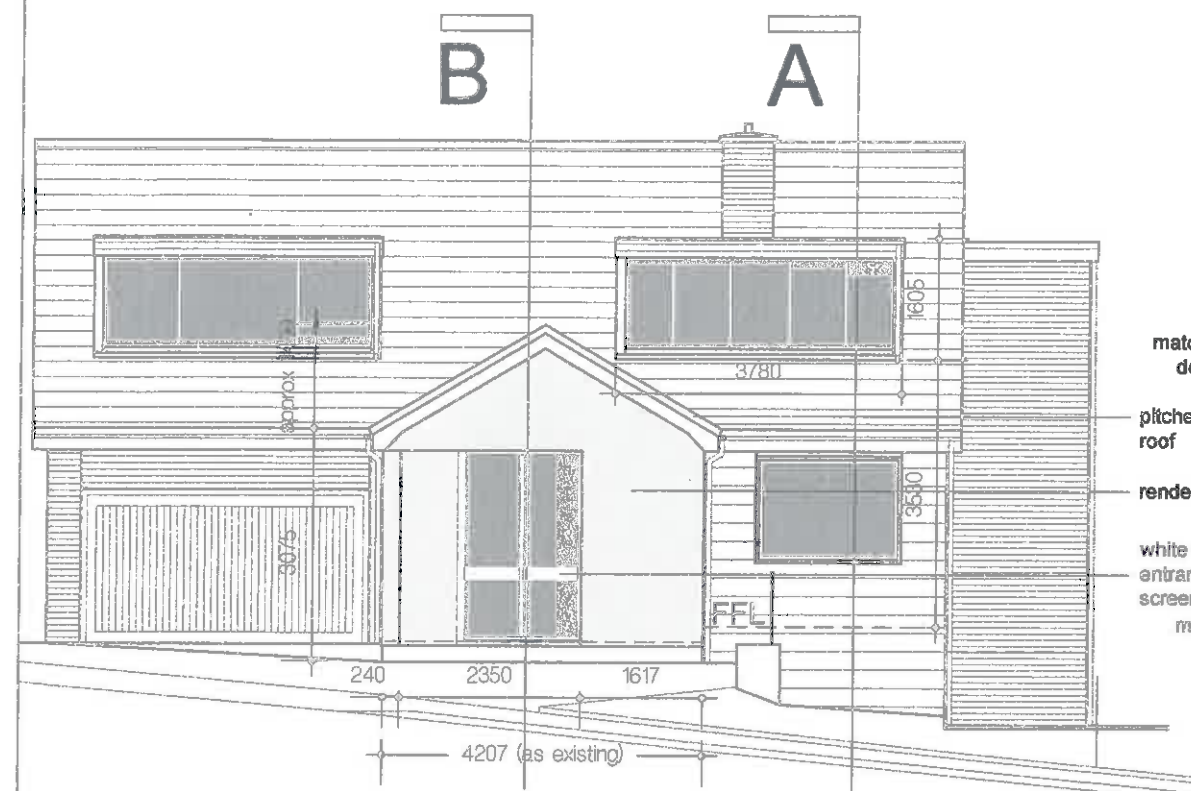


FRONT ELEVATION

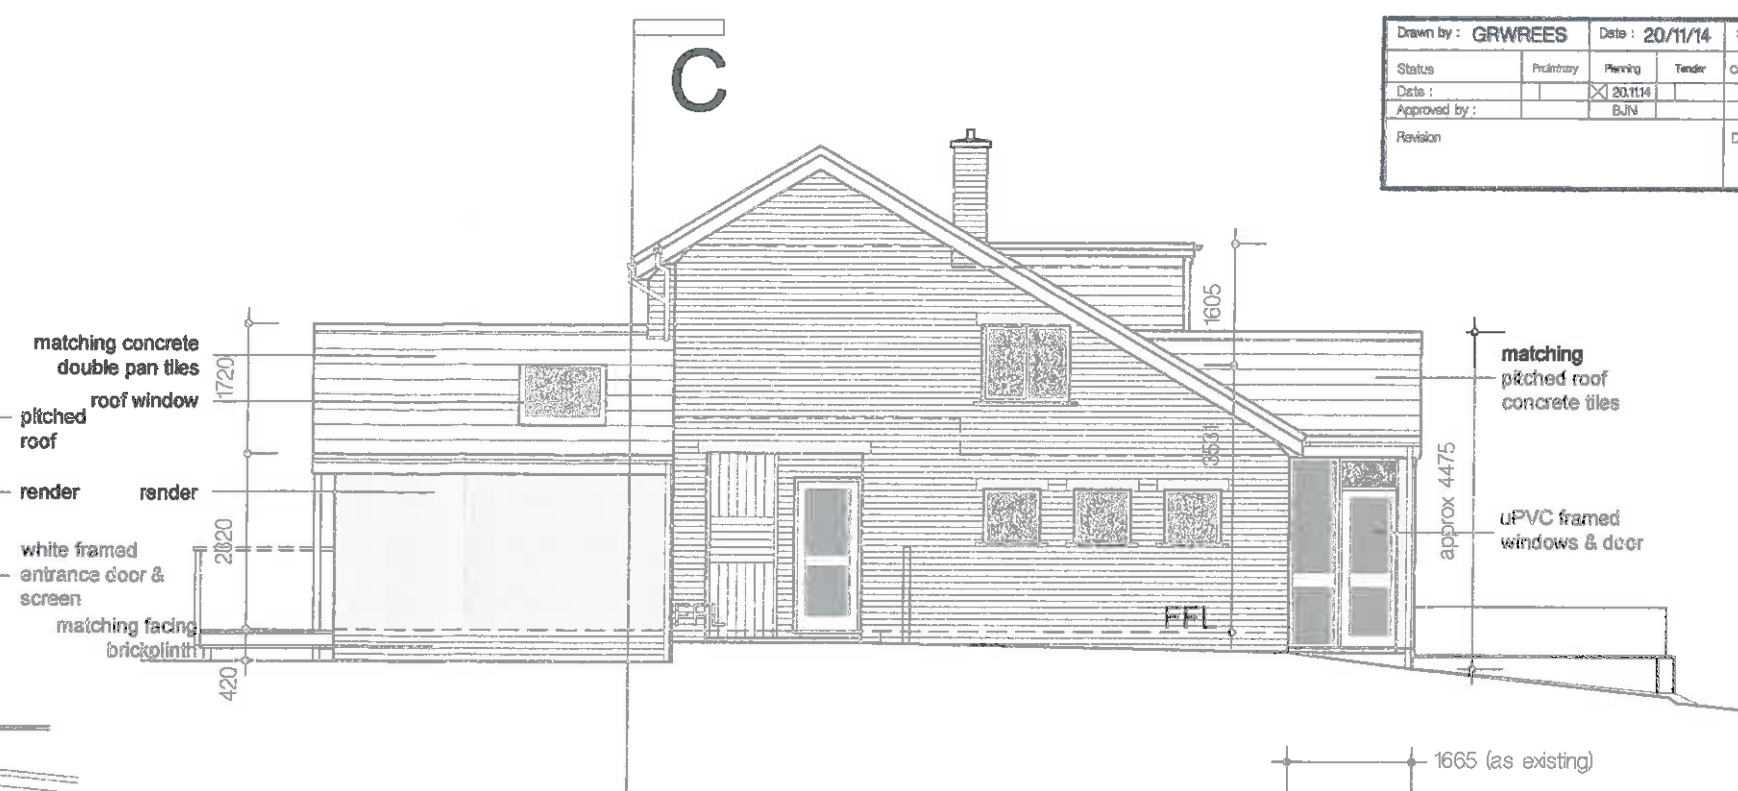

SIDE ELEVATION (East)

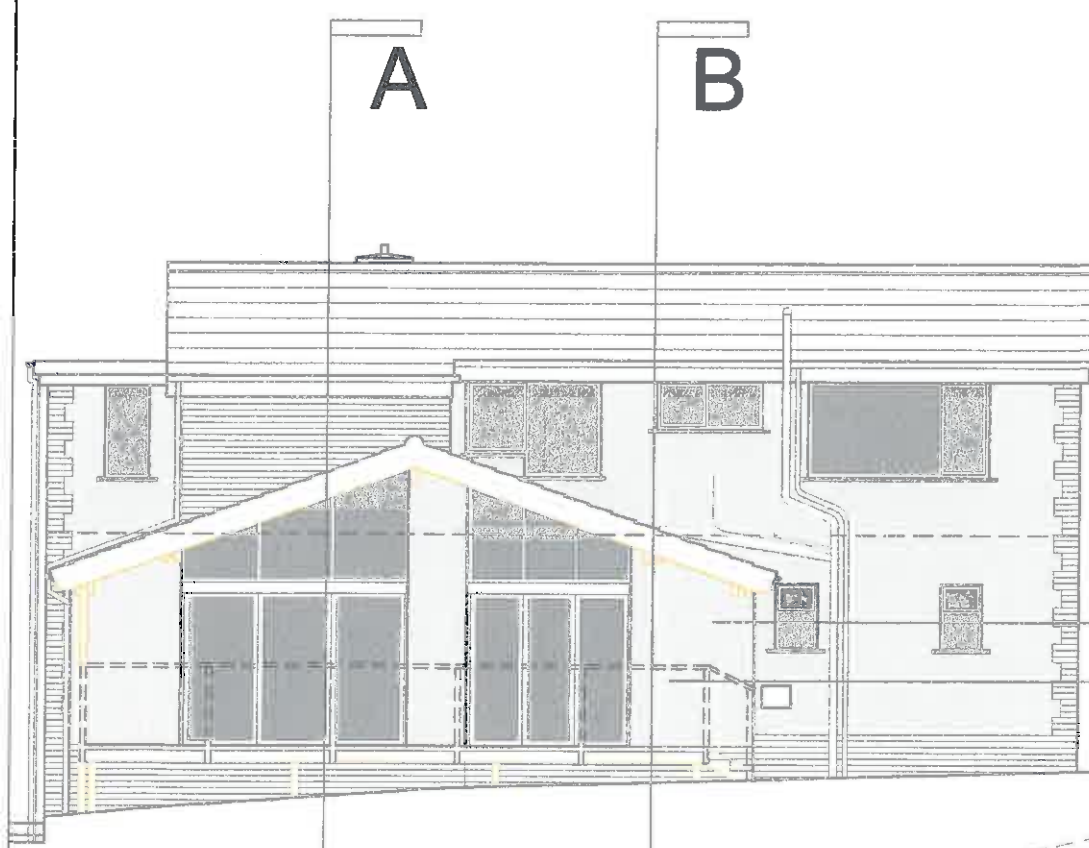

REAR ELEVATION

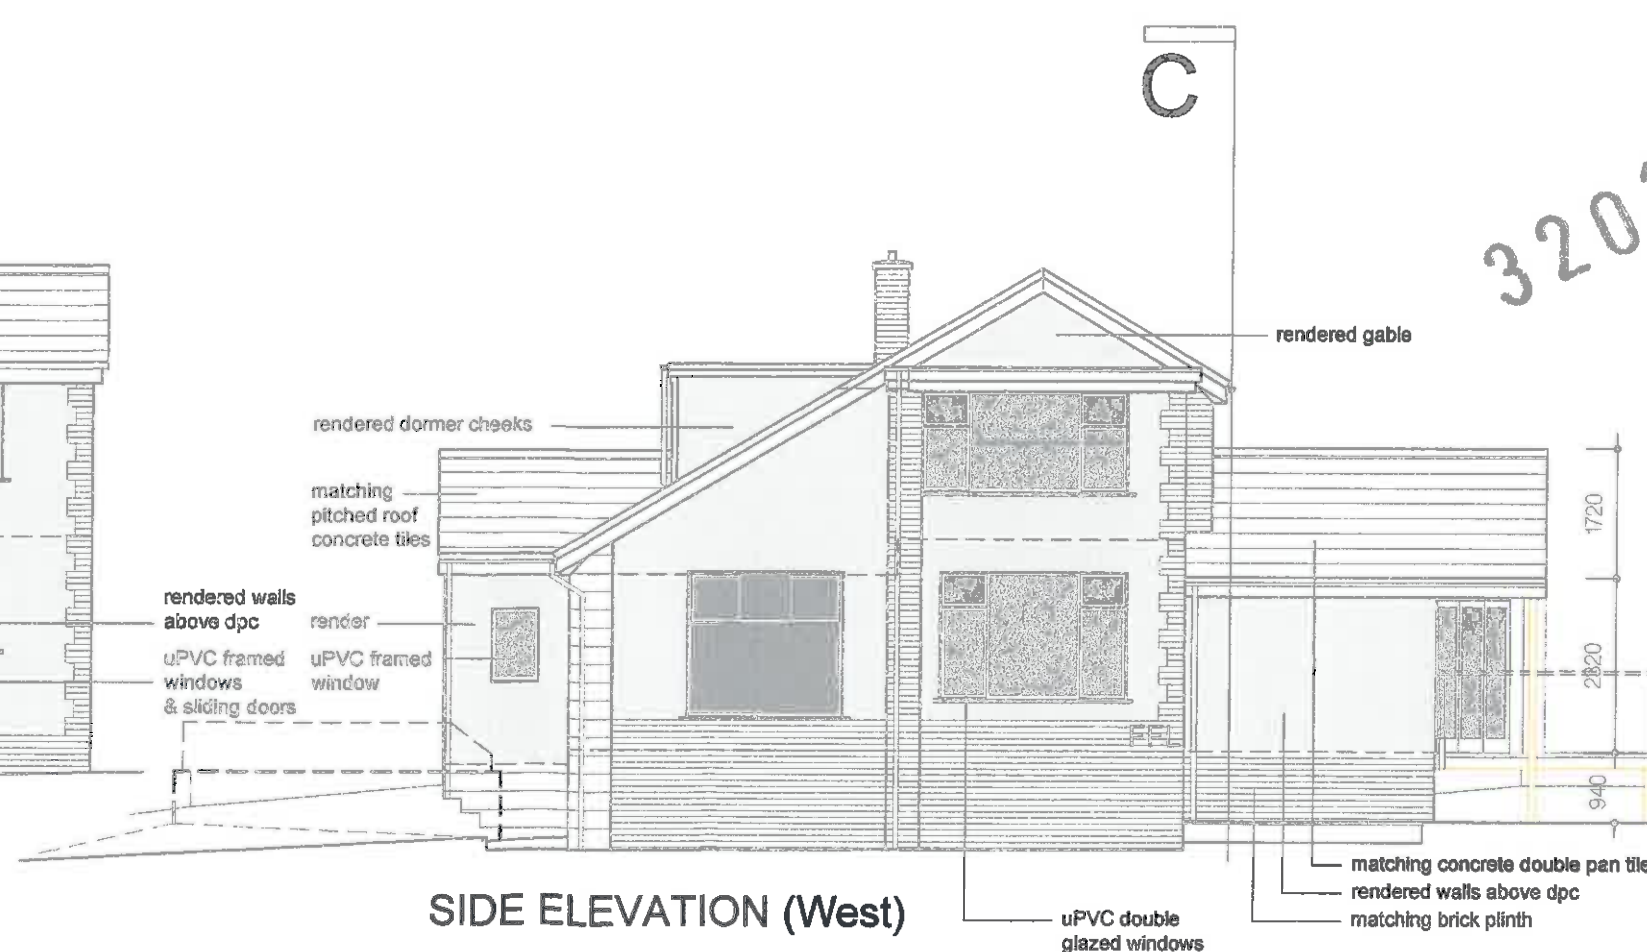

SIDE ELEVATION (West)

320141035P

Project title
**HOUSE EXTENSION for
BARRY & FRANCES NUTTER**

Drawing title
**PROPOSED ELEVATIONS
WITH PORCH RENEWAL &
DORMER FLAT ROOF**


Scale: 1:100 Date: 20/11/14
Drawn by: GRWR Checked by: GR

10 LOUIS WILLIAM STREET
GUIDE
BLACKBURN
BB1 2NH
TEL: 01254 5612
Mobile: 07984 529271
E-mail: glyn.blackburn@talktalk.net


ARCHITECTURE
PLANNING
PROJECT MANAGEMENT

Drawing no: 03/BUN/PL/11

Drawn by : GRWREES	Date : 20/11/14	Scale : 1:100	⊗ A3
Status	Preliminary	Planning	Tender
Date :	20.11.14	Construction	As Built
Approved by :	BJN		Special Status
Revision		Date	Drawn
			Approved

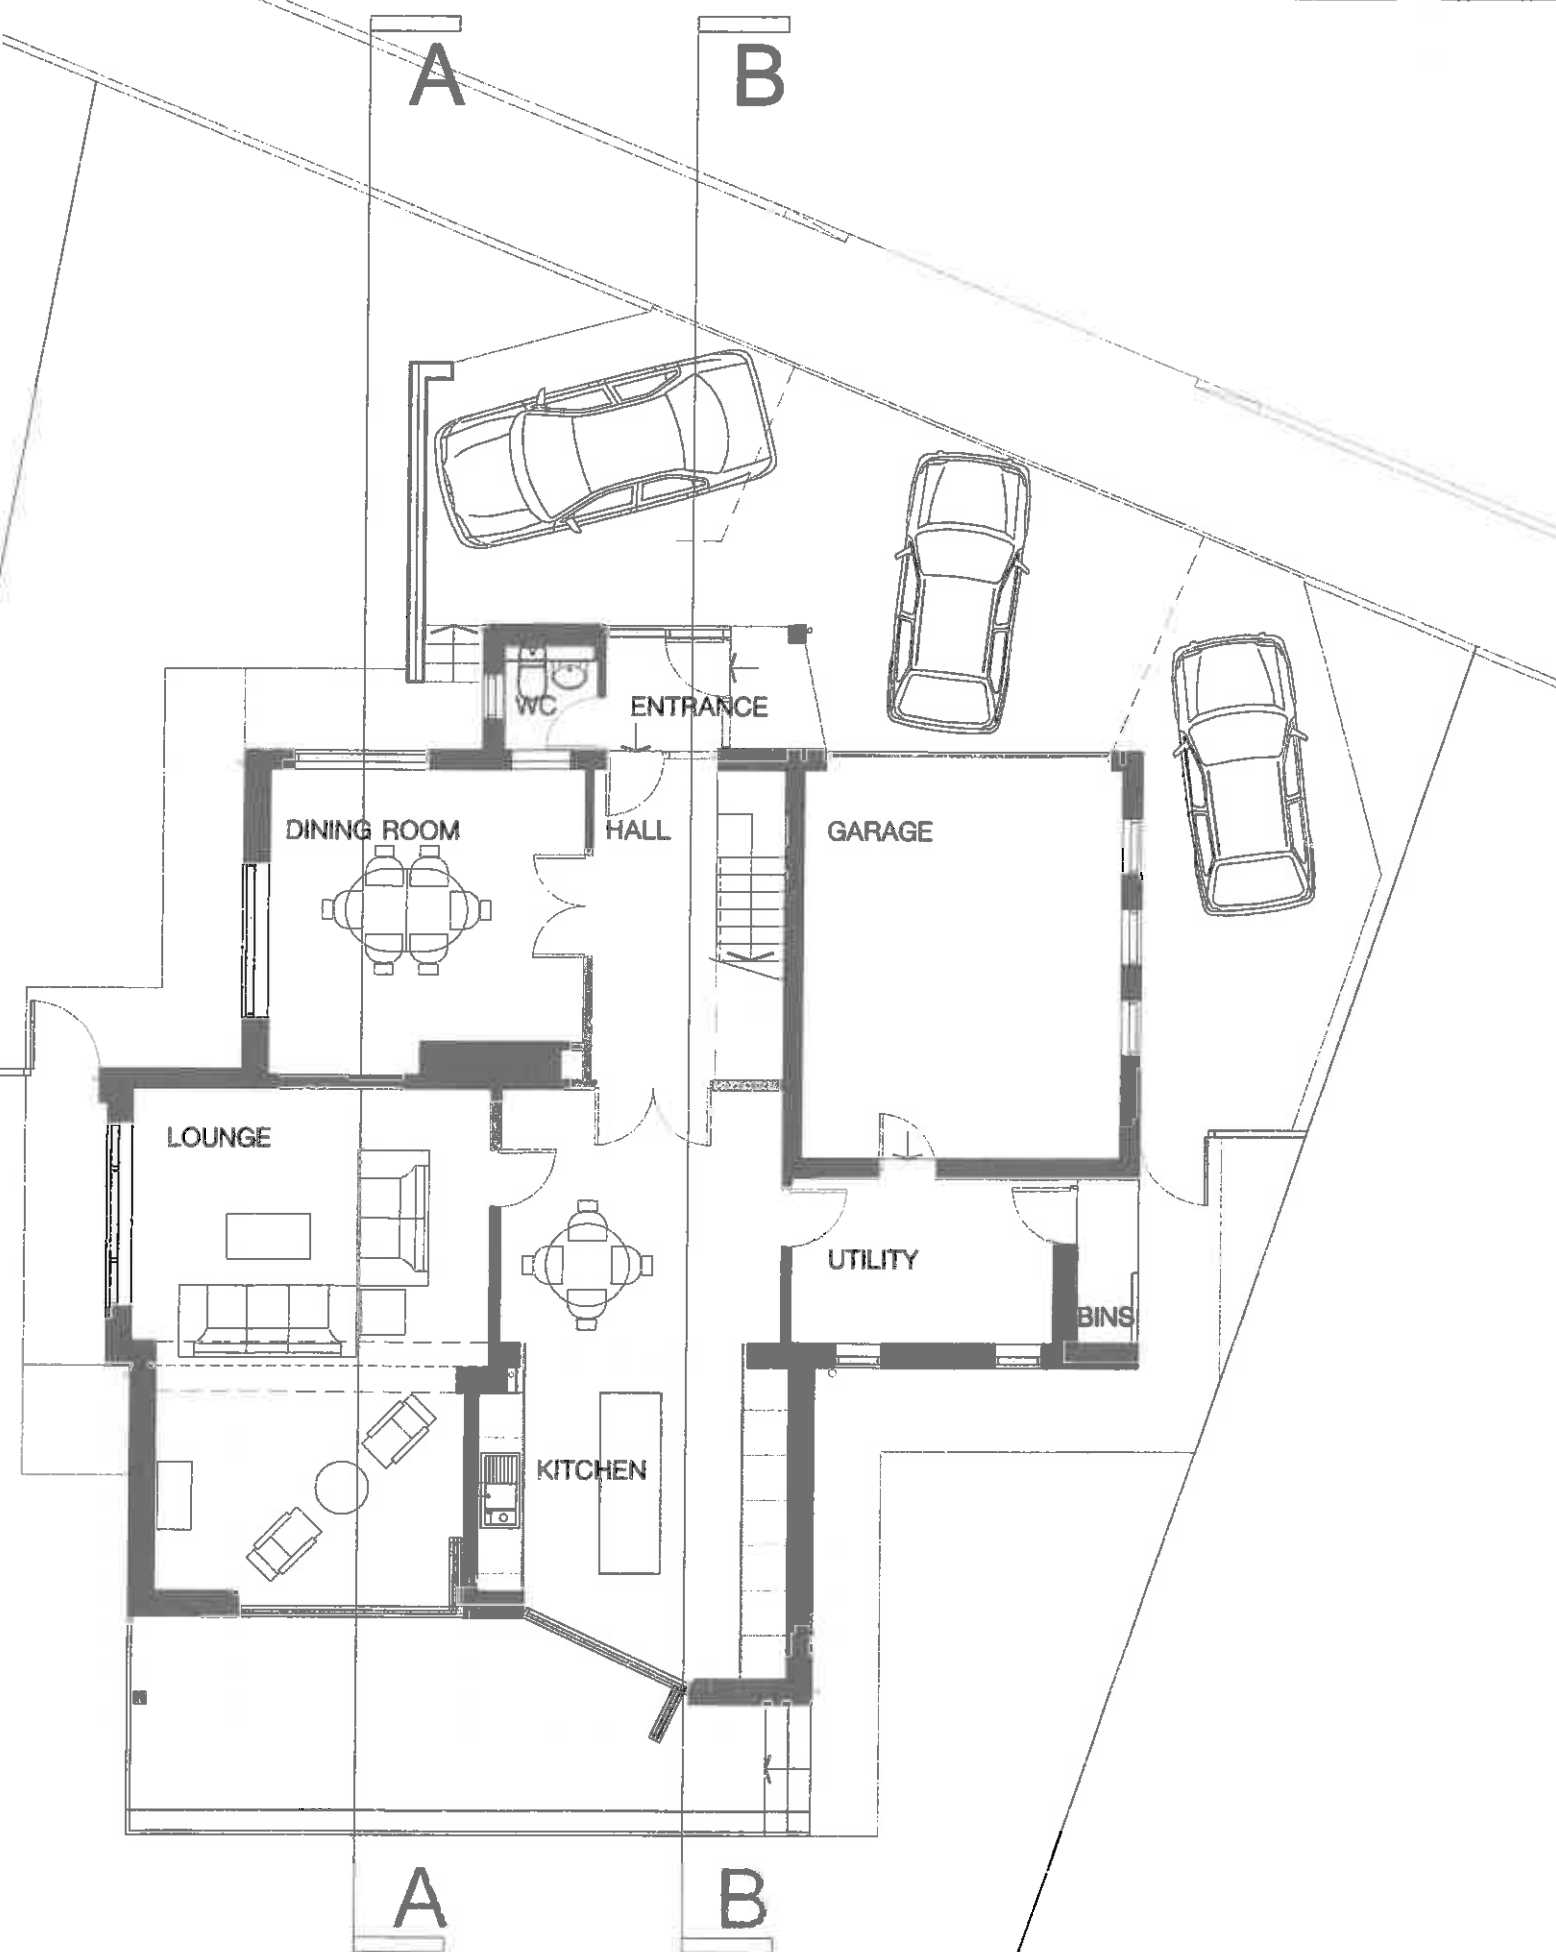

GROUND FLOOR PLAN

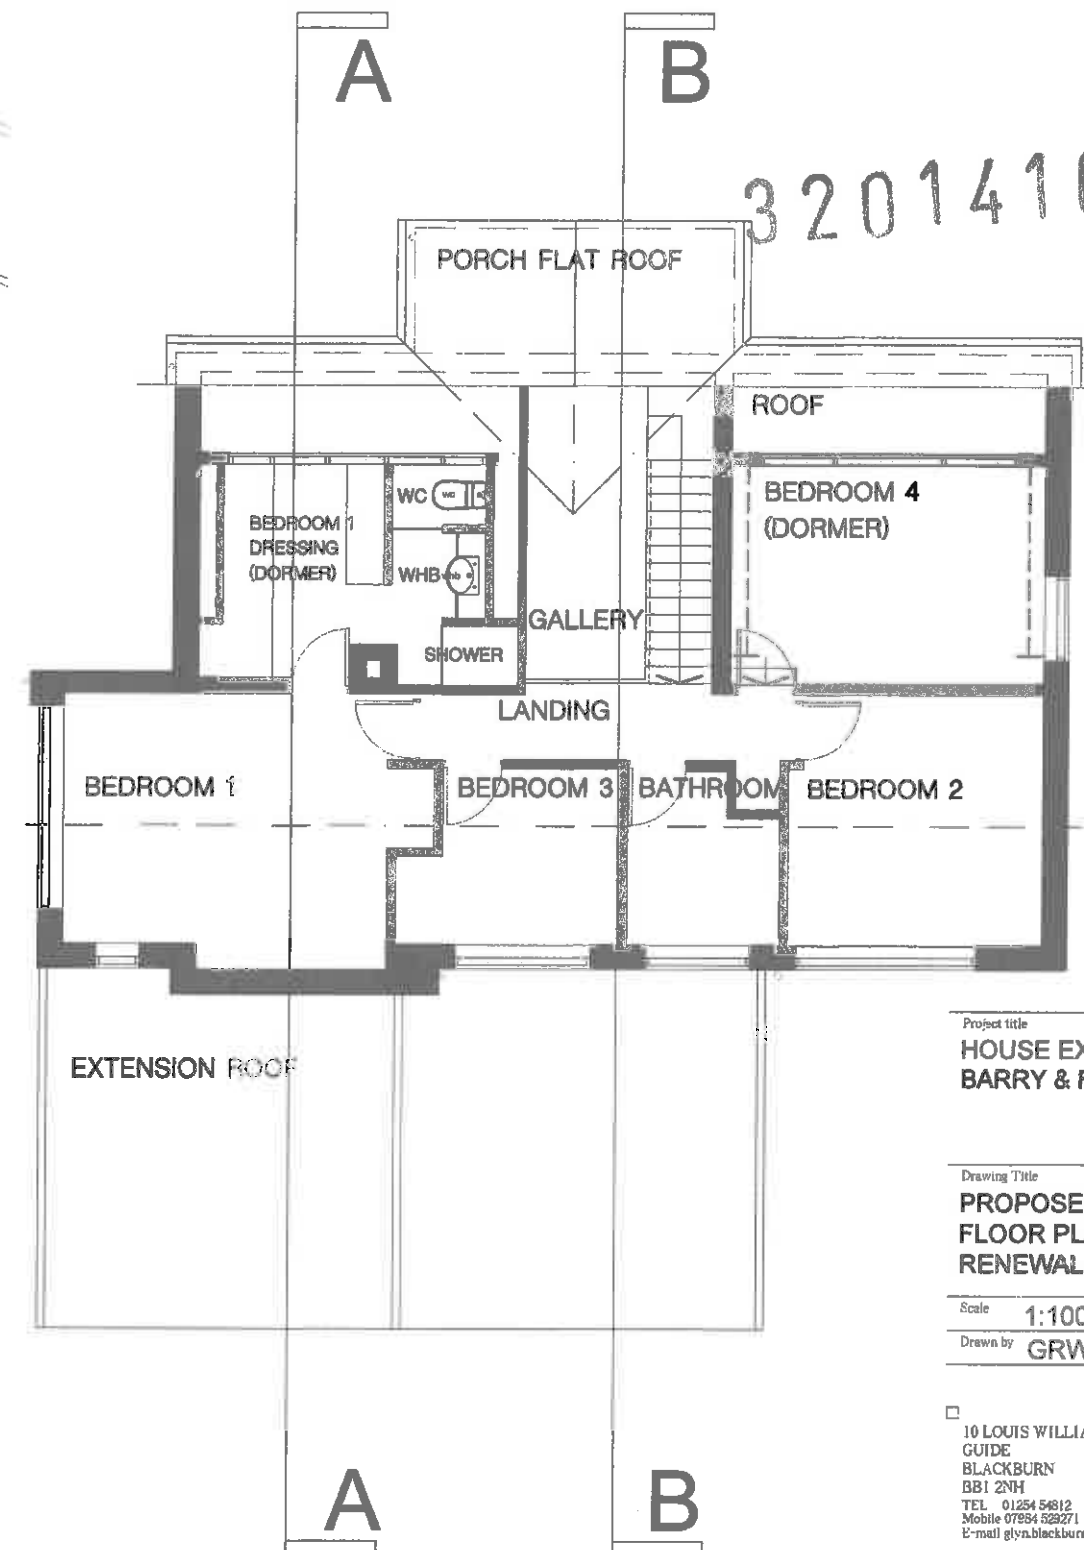

FIRST FLOOR PLAN

Project title
HOUSE EXTENSION for
BARRY & FRANCES NUTTER

Drawing Title
PROPOSED GROUND & FIRST
FLOOR PLANS WITH PORCH
RENEWAL

Scale	1:100	Date	20/11/14
Drawn by	GRWR	Checked by	GR

10 LOUIS WILLIAM STREET
GUIDE
BLACKBURN
BB1 2NH
TEL 01254 54812
Mobile 07594 528271
E-mail glyn.blackburn@talktalk.net

ARCHITECTURE
PLANNING
PROJECT MANAGEMENT

Drawing no: 03/BJN/PL/12