


N

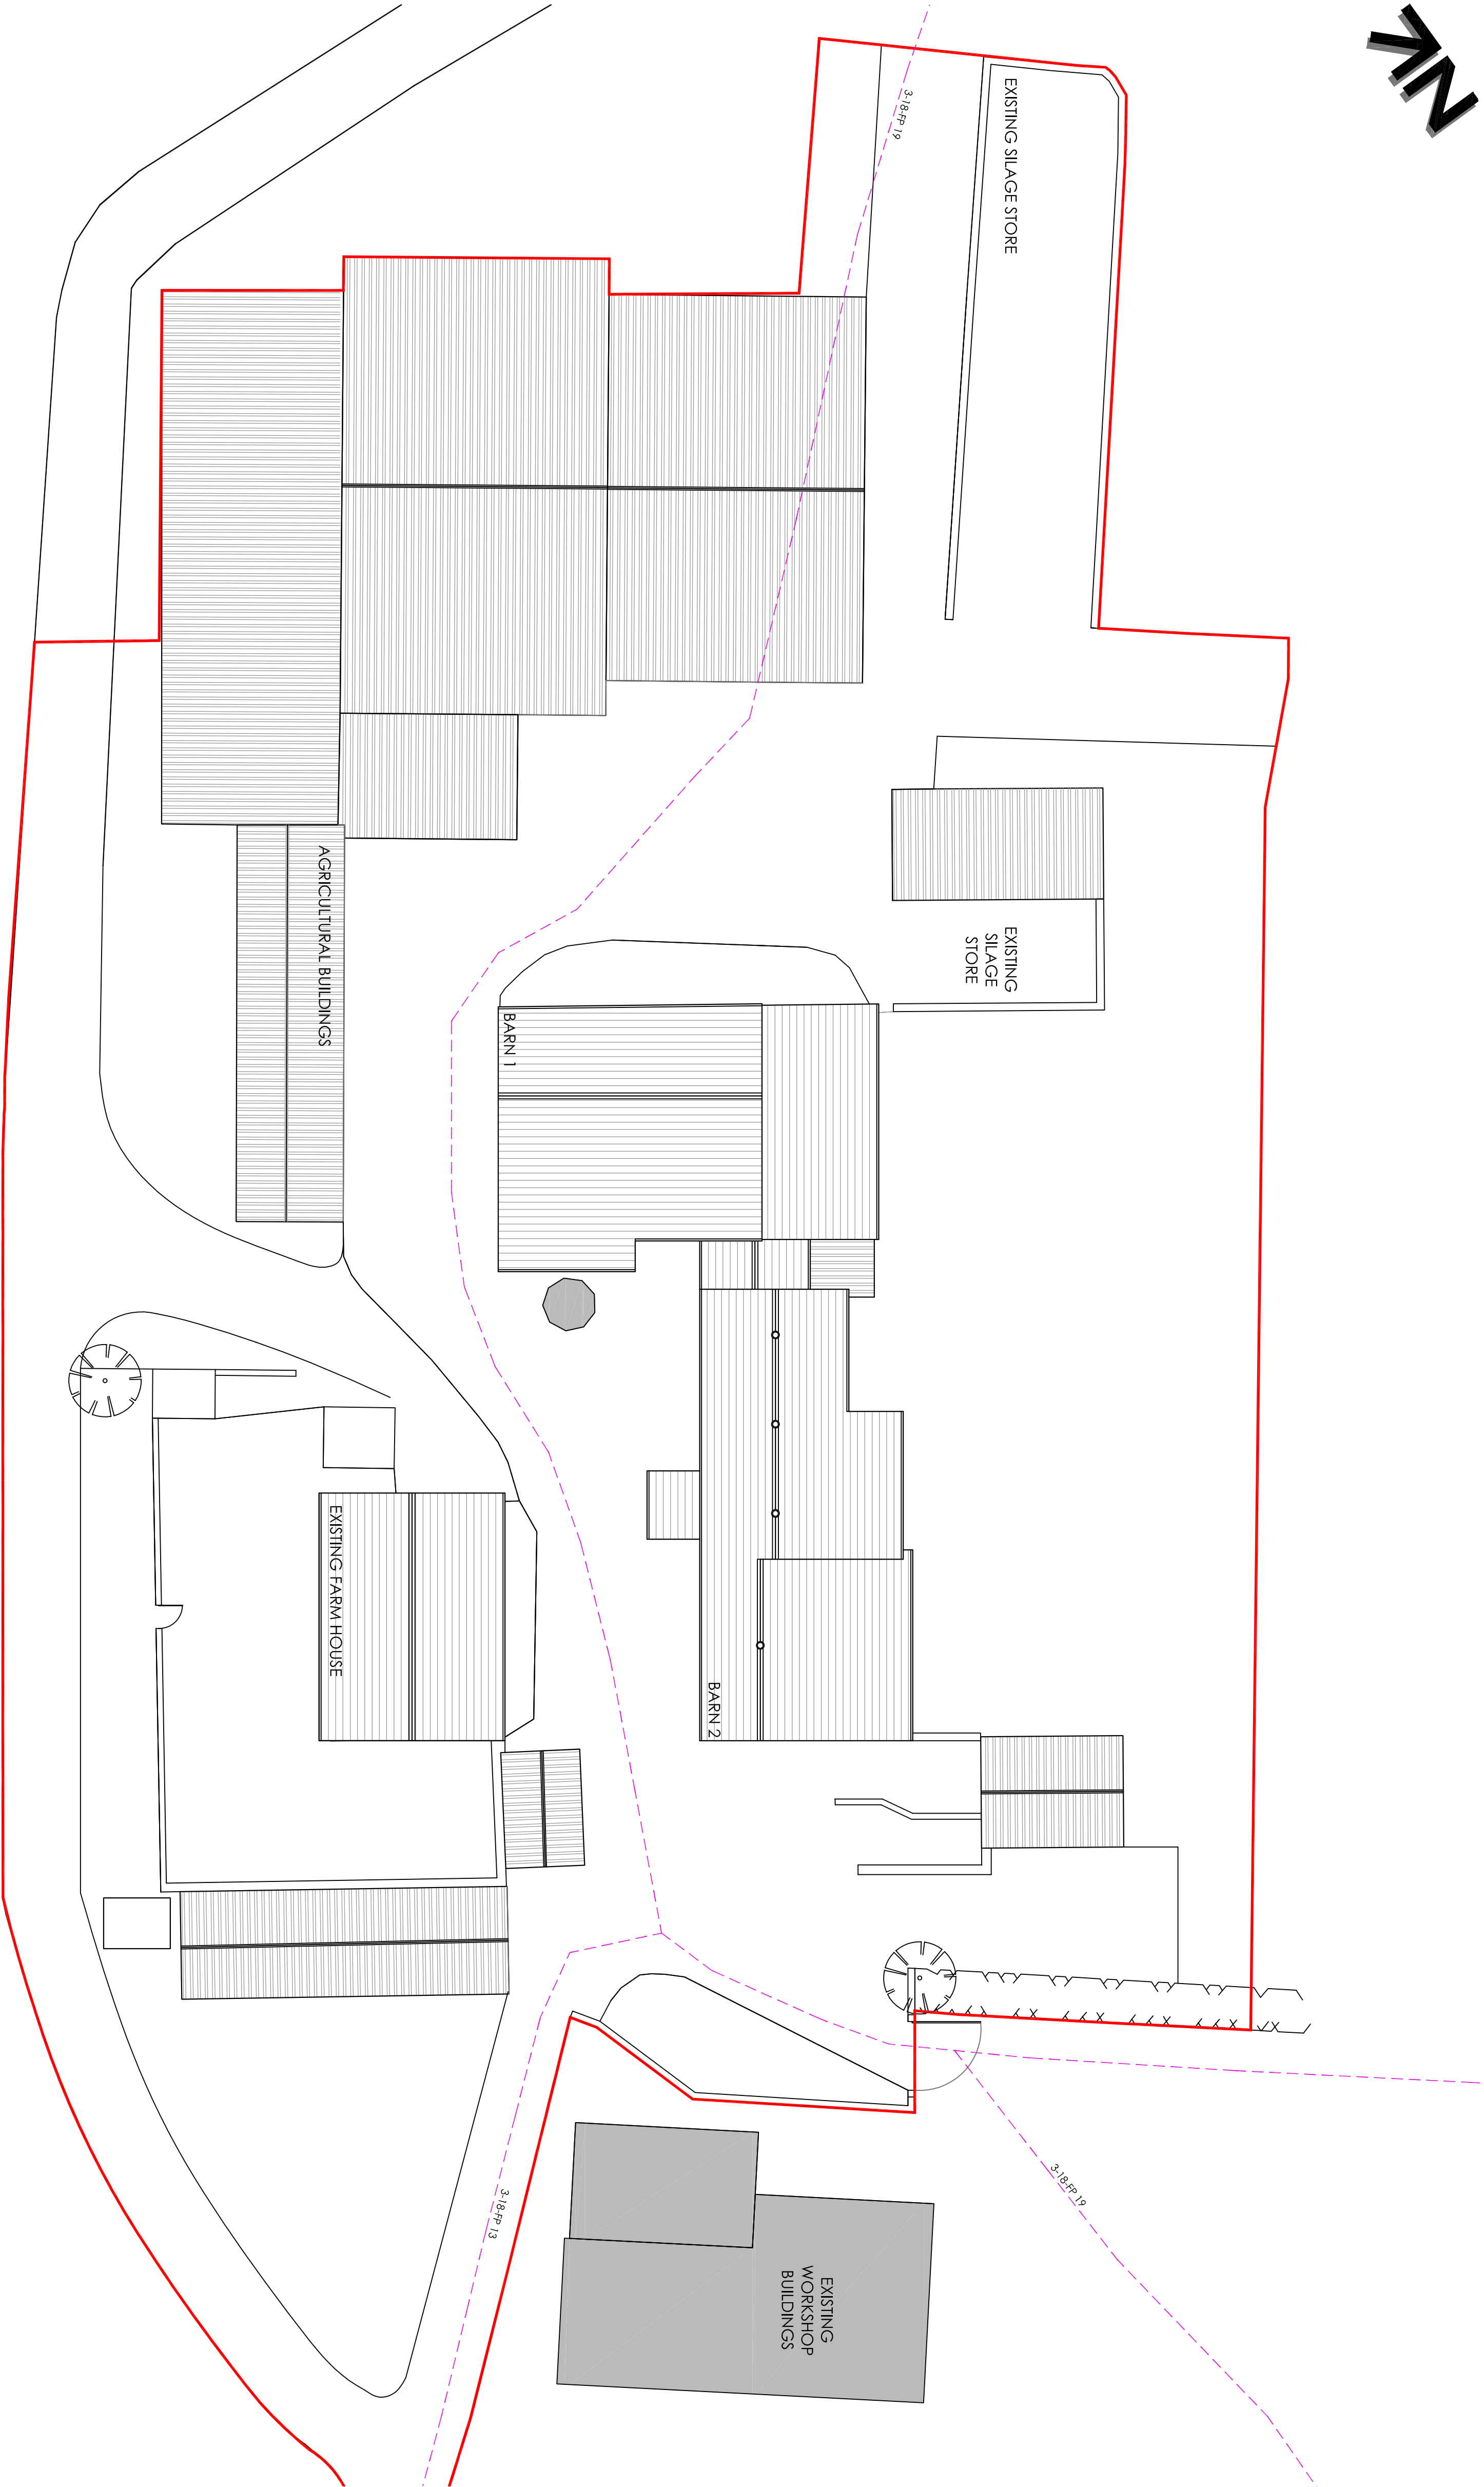

Existing Site Plan

Scale 1:200 @ A1 Date June 2014 Drawn RBM

SUNDERLAND PEACOCK ARCHITECTS
HAZELWELLS, PULICO ROAD, CLIFTON
T. 01904 423178 F. 01204 427238
www.sunderlandpeacock.com



4580 -01A