


This drawing is to be read in conjunction with all relevant consultant' and specialists' drawings. The Architect is to be notified of any discrepancies before proceeding. Do not scale from this drawing. All dimensions are to be checked on site. This drawing is subject to copyright.

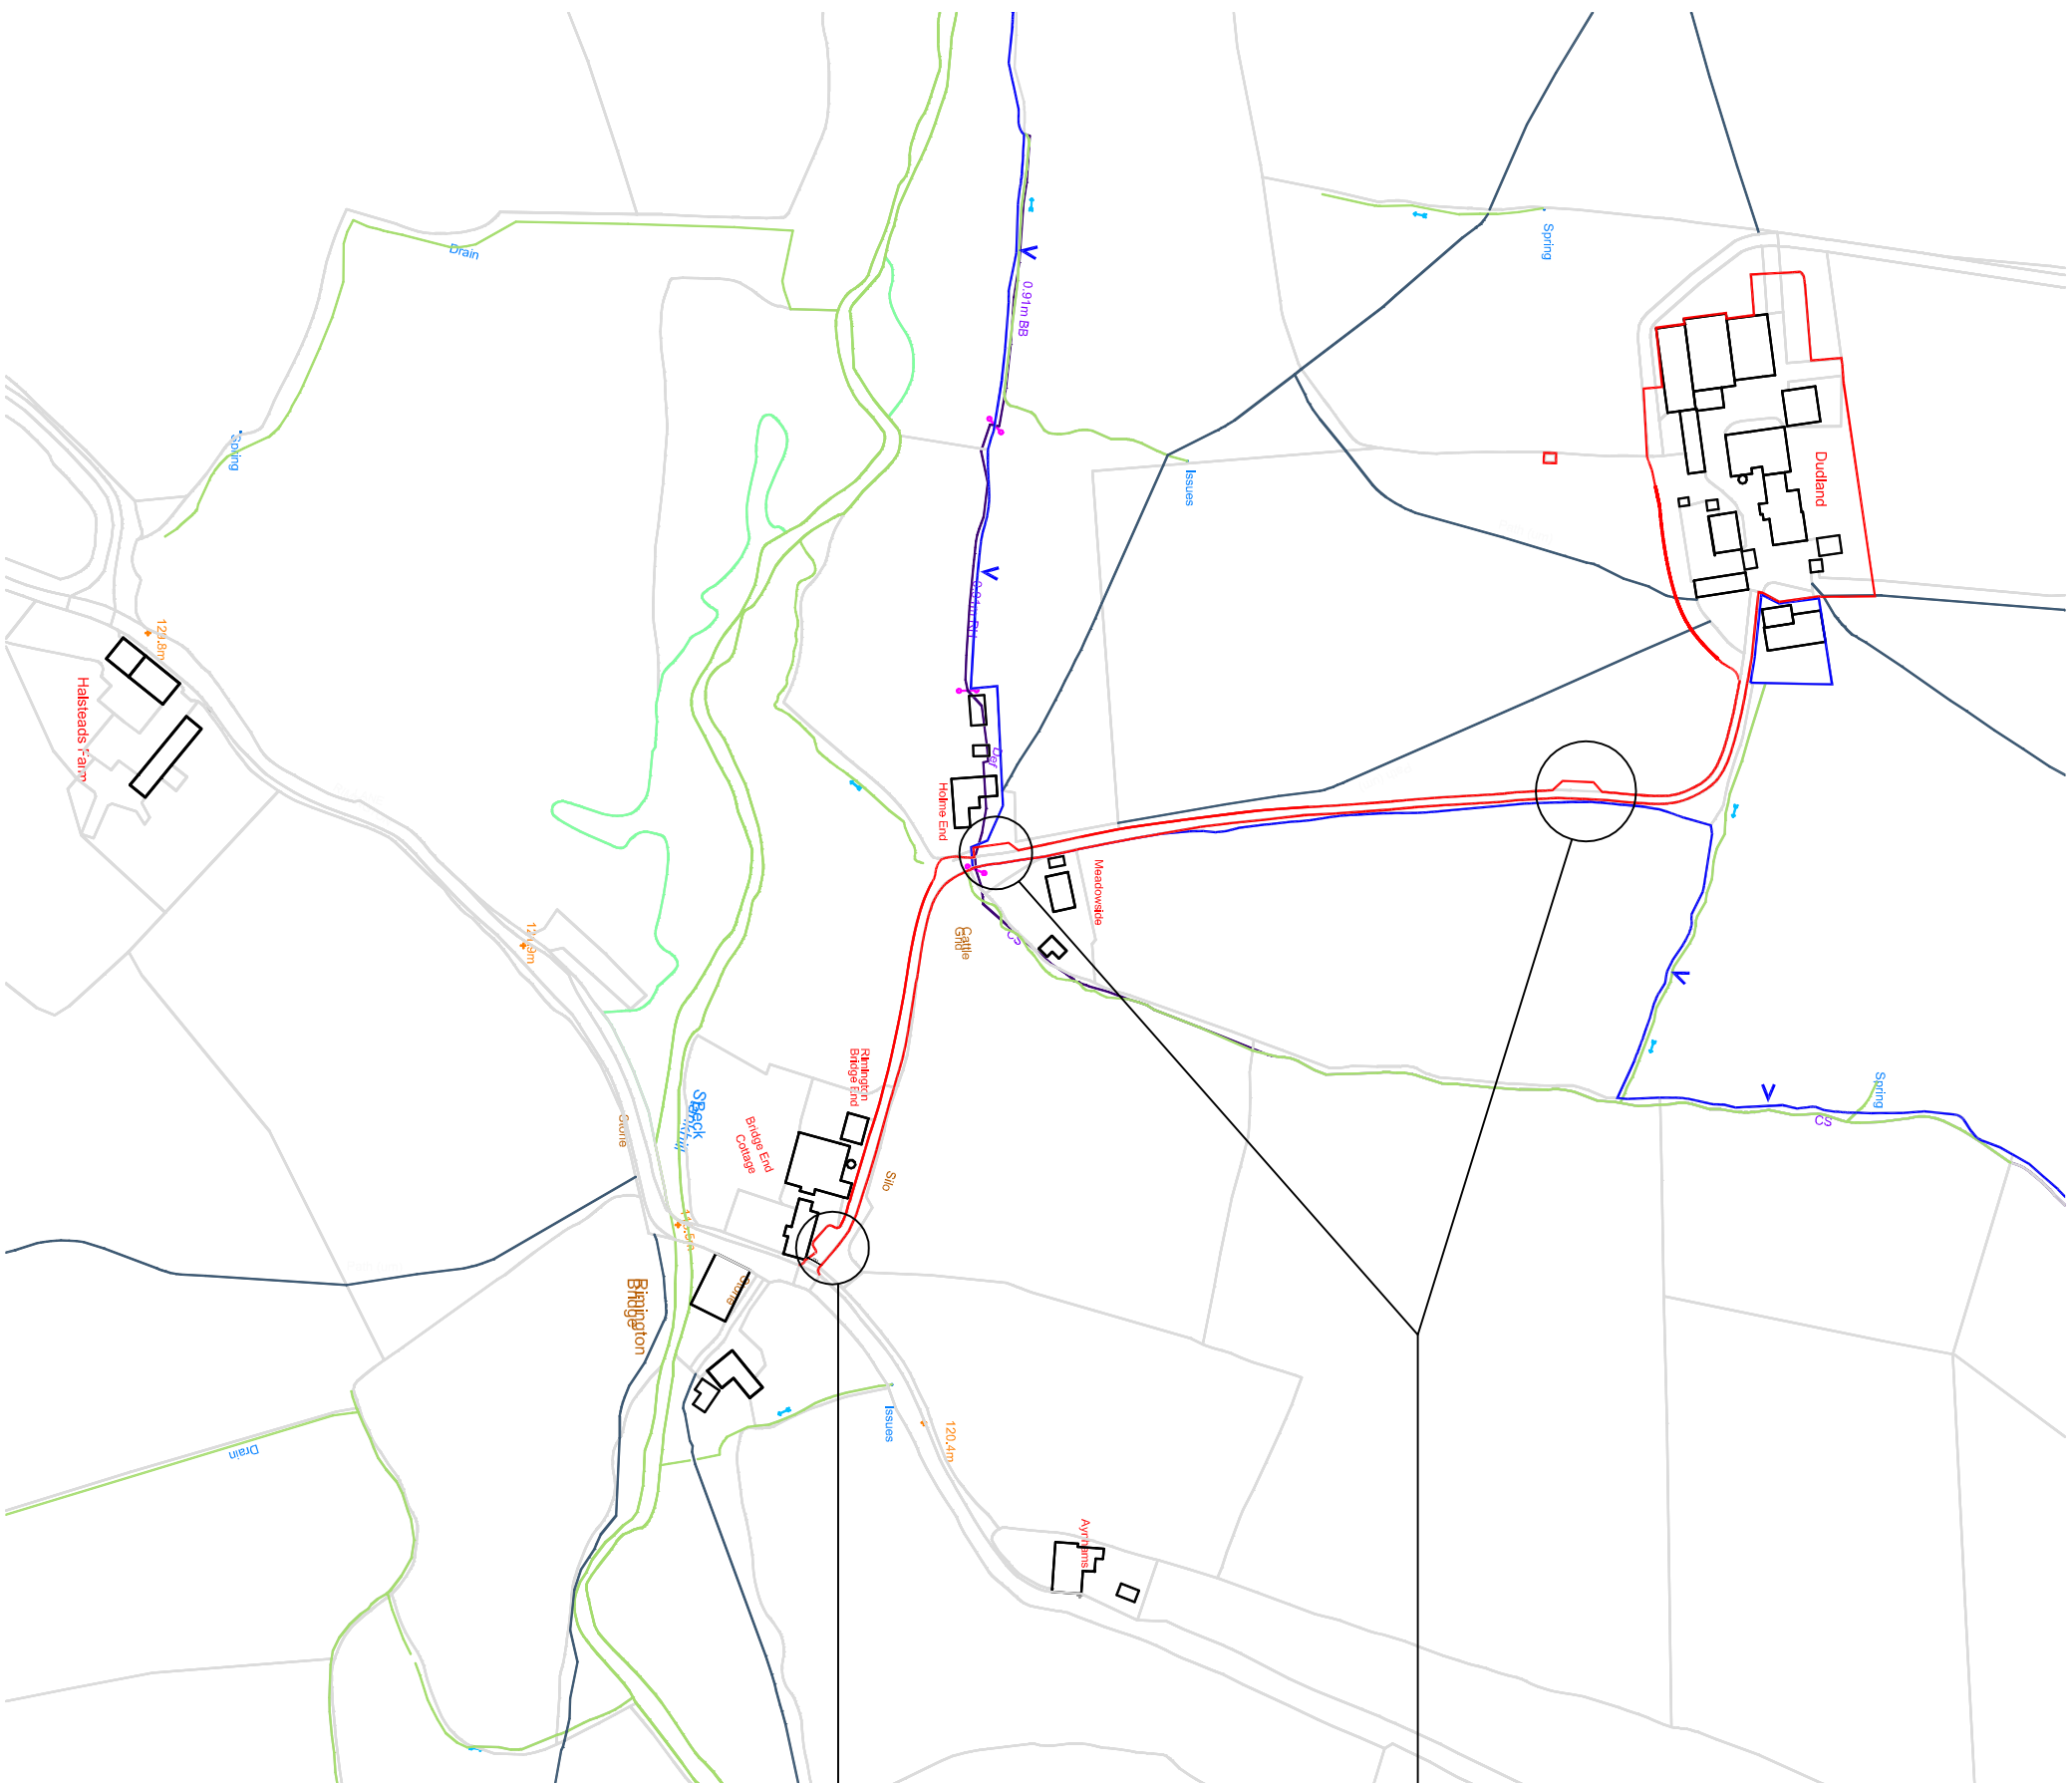

2NO 10m X 3M
PROPOSED VEHICLE PASSING PLACES

1 NO 10m X 3M EXISTING
VEHICLE PASSING PLACE WITH
5M WIDE ACCESS TRACK ENTRANCE

no.	by	chk.	revision	date
-	-	-	-	-

Mr J Lund

Job Title
Proposed Barn Conversion
Little Dudlands Farm
Rimington Lane
Rimington
Clitheroe
BB7 4EA

Drawing Title
Location Plan / Site Plan

Scale	Date	Drawn
1:1250@A3	June 2014	RBM

SUNDERLAND PEACOCK
sipa ARCHITECTS

SUNDERLAND PEACOCK & ASSOCIATES LTD.
HAZELMERE, PIMLICO ROAD, CLITHEROE
LANCASHIRE, BB7 2AG
T 01200 423178 F 01200 427328
E info@sunderlandpeacock.com
www.sunderlandpeacock.com



4580-00