




320141103P

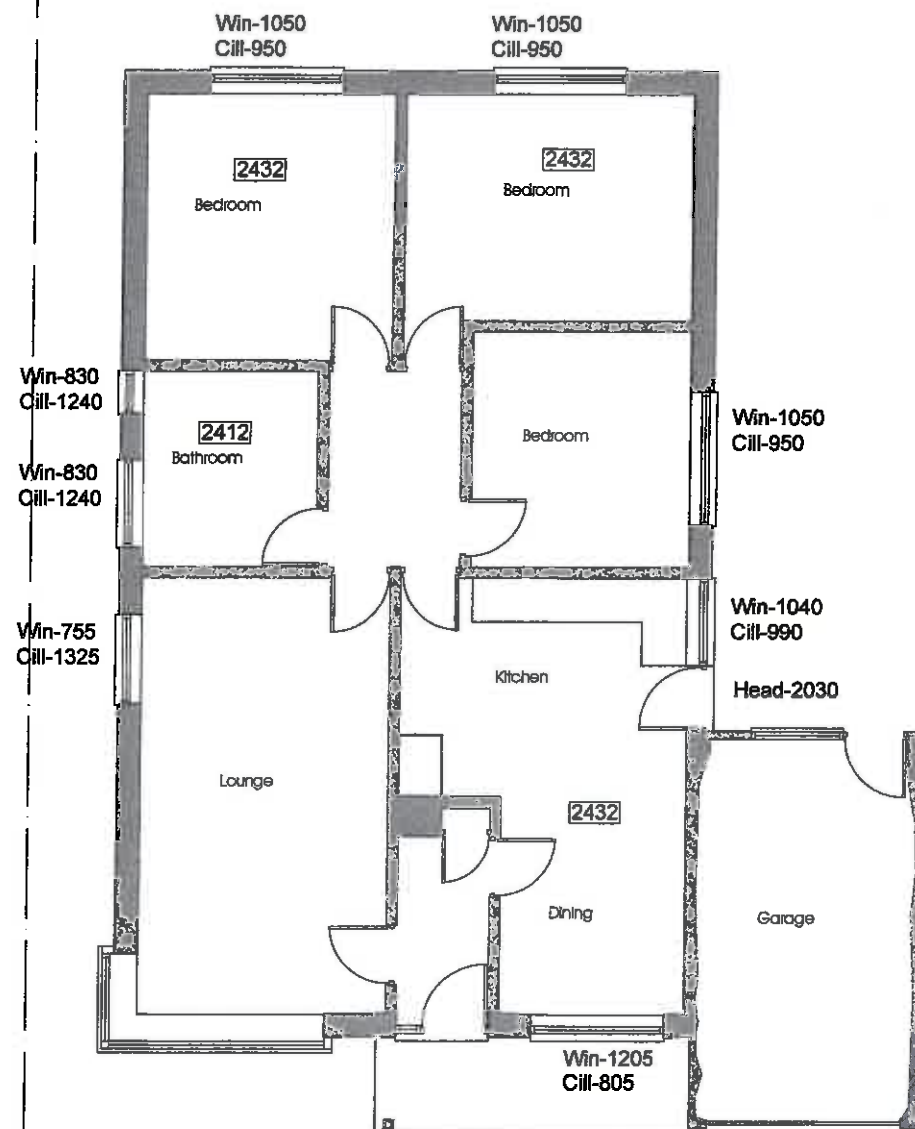


Ground Floor Plan

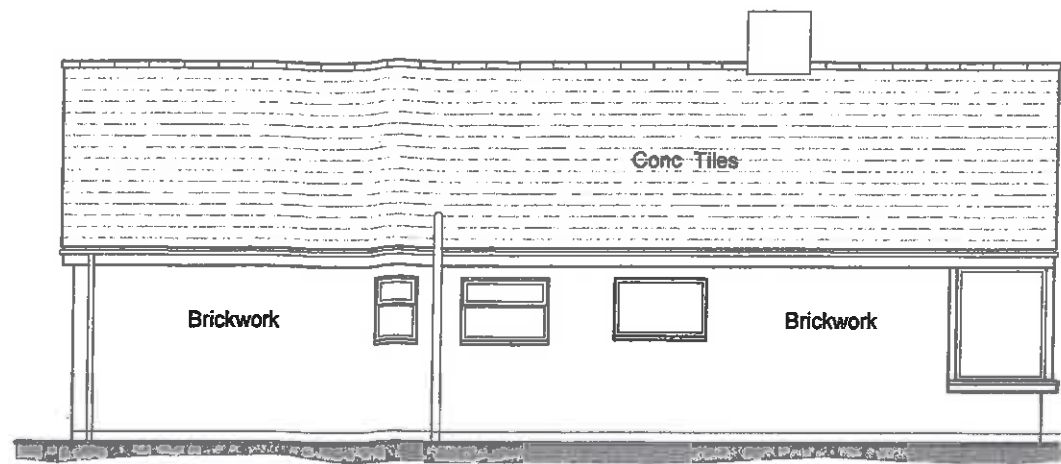


East Elevation

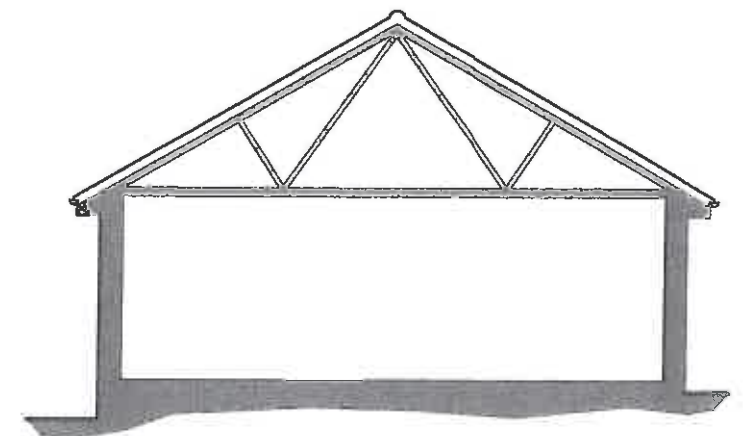


Section

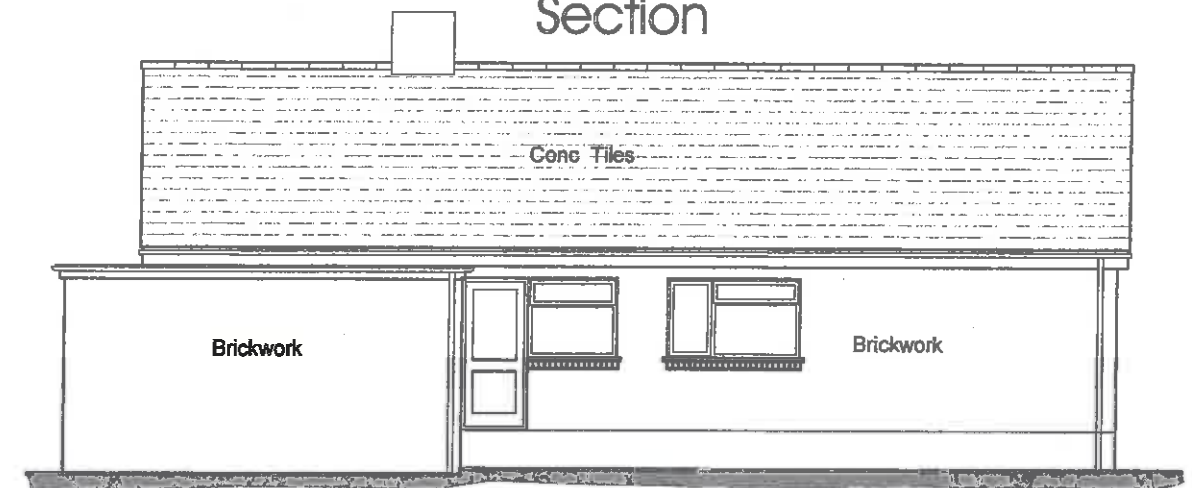

South Elevation

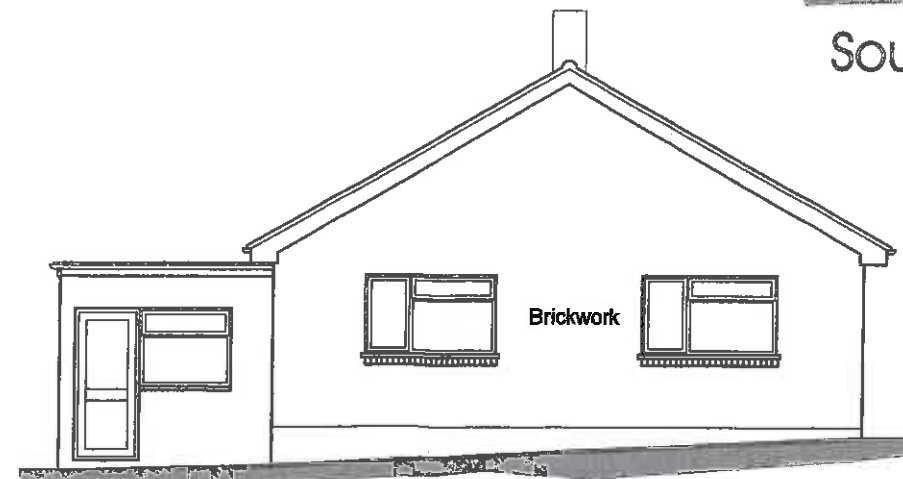

North Elevation

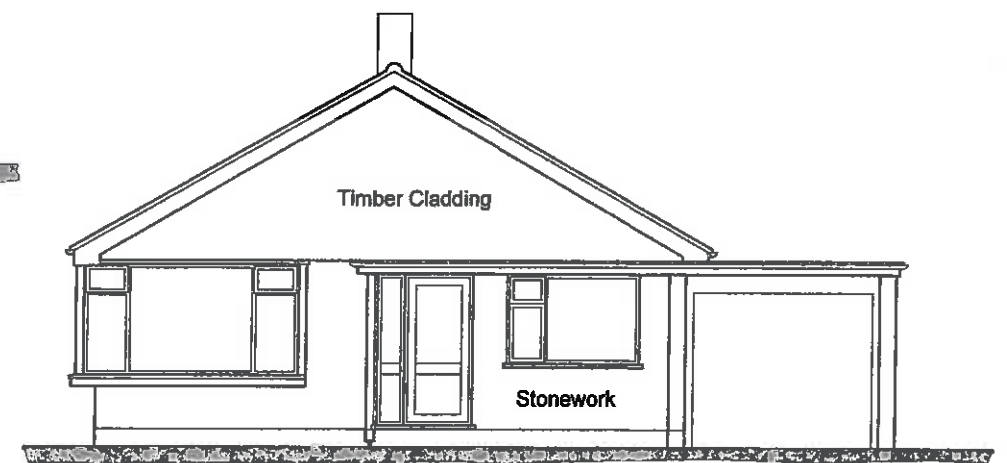

West Elevation

PGB ARCHITECTURAL SERVICES LTD

Lily Cottage
12 Glen Avenue
Knowle Green
Preston
PR3 2ZQ



m. 07866 366565 t. 01254 820092 e. info@pab-arch.com

CLIENT
Mrs H Singleton
17 Calfoote Lane
Longridge
Preston PR3 3SZ

PAPER SIZE A3
DATE Nov 2014

PROJECT
Prior notification for
rear single storey
extension

JOB NO 2761
SCALE 1:100

DRAWING TITLE
Plans and elevations
as existing

DRAWING NO 1020
REVISION


320141103P



West Elevation




East Elevation

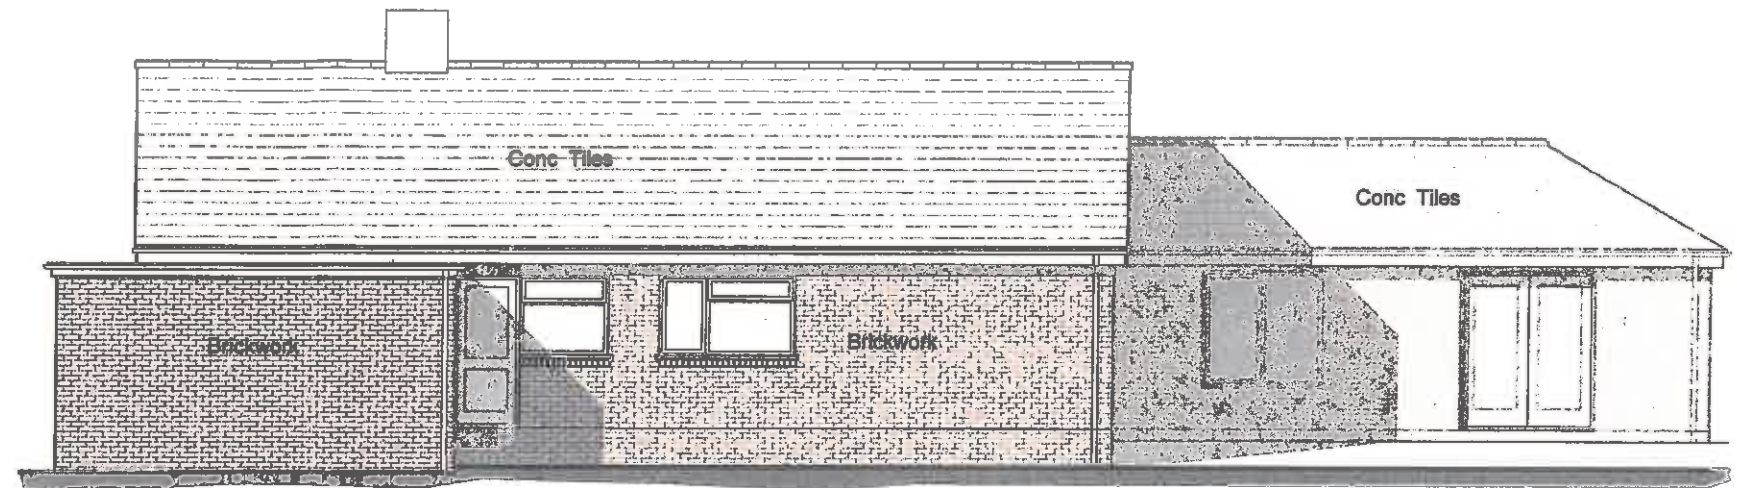

South Elevation




North Elevation

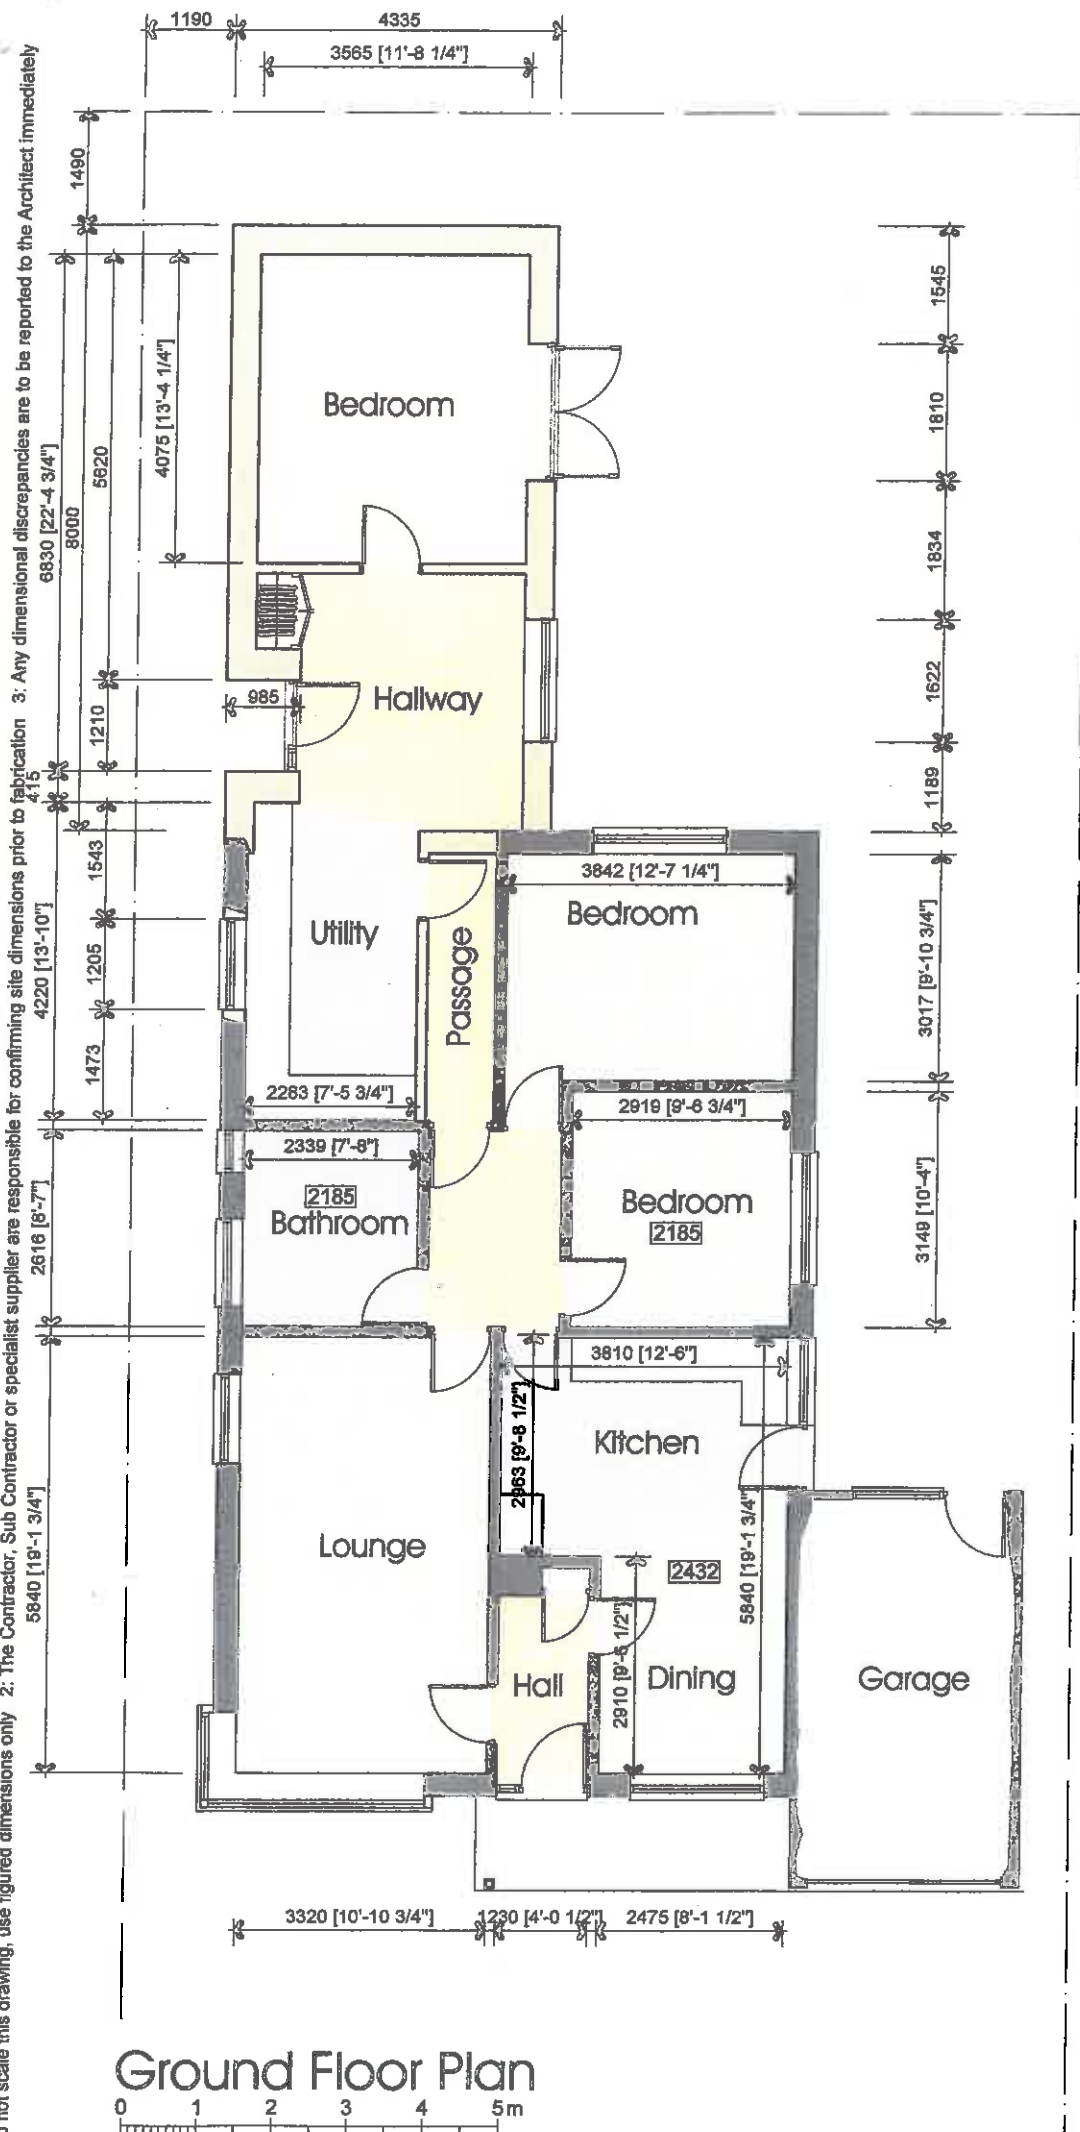

PGB ARCHITECTURAL SERVICES LTD

Lily Cottage
12 Glen Avenue
Knowle Green
Preston
PR3 2ZQ

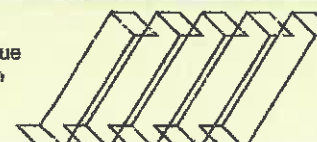

CLIENT
Mrs H Singleton
17 Calfcore Lane
Longridge
Preston PR3 3SZ

PROJECT
Prior notification for
rear single storey
extension

DRAWING TITLE
Plans and elevations
as proposed

m 07866 366565 t 01254 820092 e info@pgb-arch.com

PAPER SIZE A3
DATE Nov 2014

JOB NO 2761
SCALE 1:100

DRAWING NO 320141103D
REVISION

Do not scale this drawing, use figured dimensions only 2: The Contractor, Sub Contractor or specialist supplier are responsible for confirming site dimensions prior to fabrication 3: Any dimensional discrepancies are to be reported to the Architect immediately