


APPROX. 1250 x 2050 x 400 MM  
ROUGHSTONE SLAB MEMORIAL  
STONE FROM KEMPLE END QUARRY  
ON LONGRIDGE FELL.

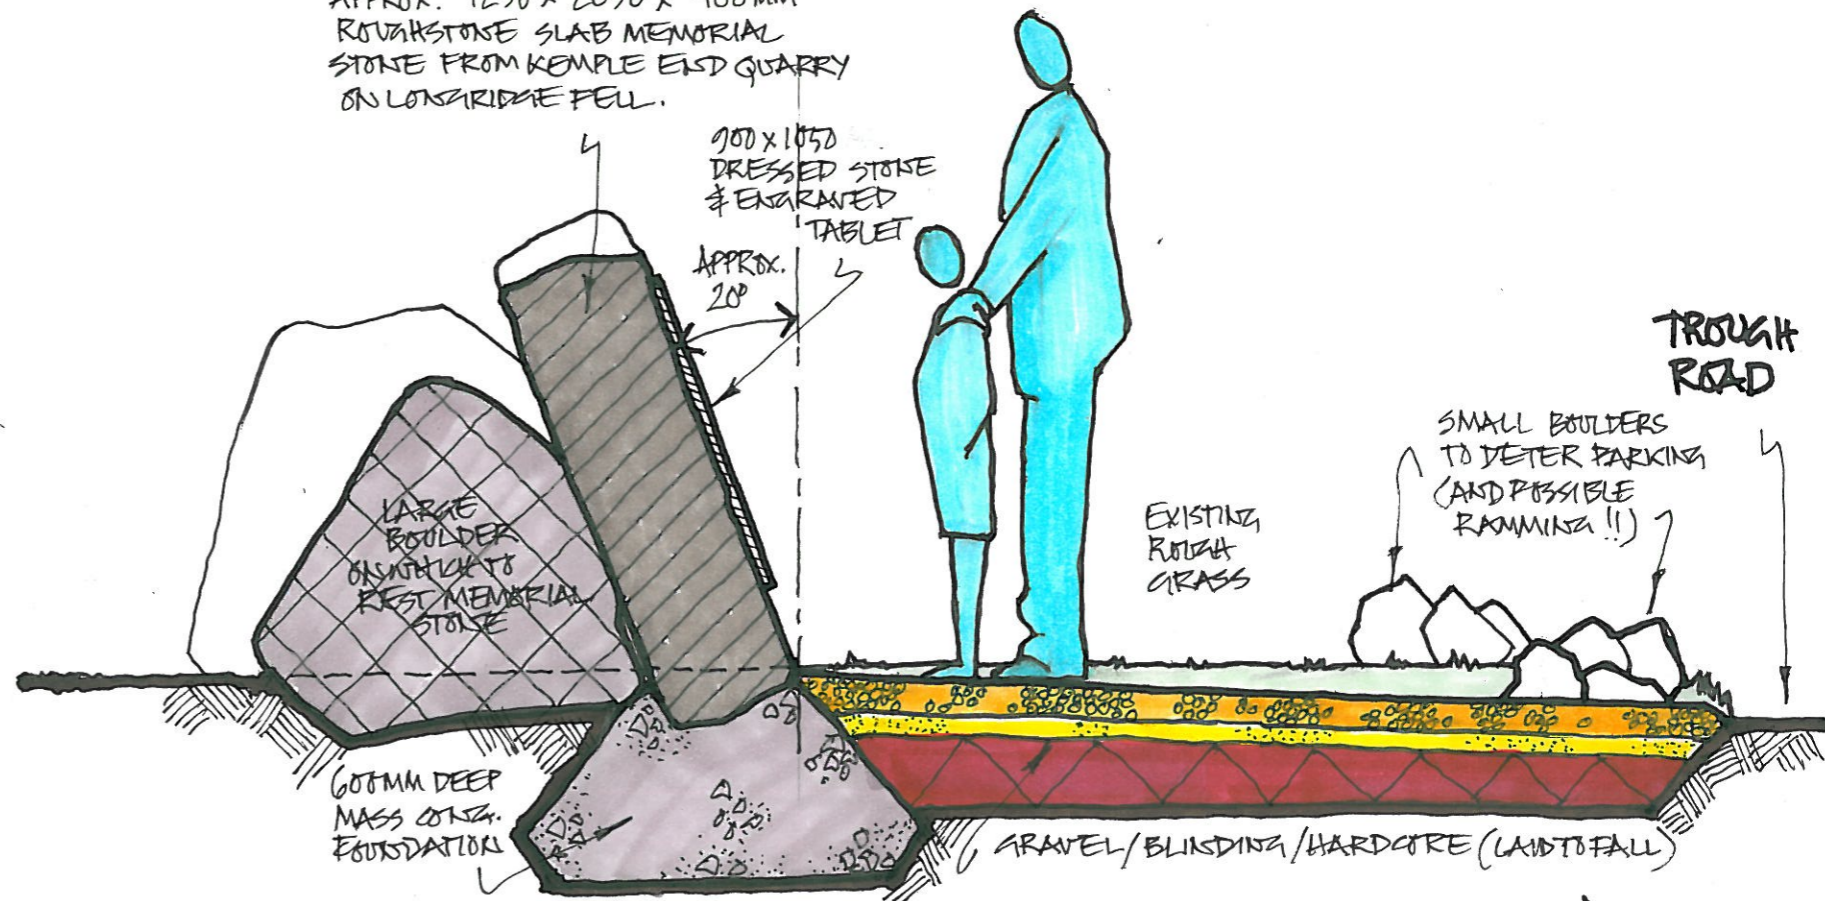


CROSS SECTIONAL ELEVATION (EAST)

FRONT ELEVATION (NORTH)

APPROX. 1250 x 2050 x 400 MM  
ROUGHSTONE SLAB MEMORIAL  
STONE FROM KEMPLE END  
QUARRY ON LONGRIDGE FELL

900 x 1050  
DRESSED STONE &  
ENGRAVED TABLET  
LET INTO  
ROUGHSTONE SLAB

LARGE  
BOULDERS  
BEHIND

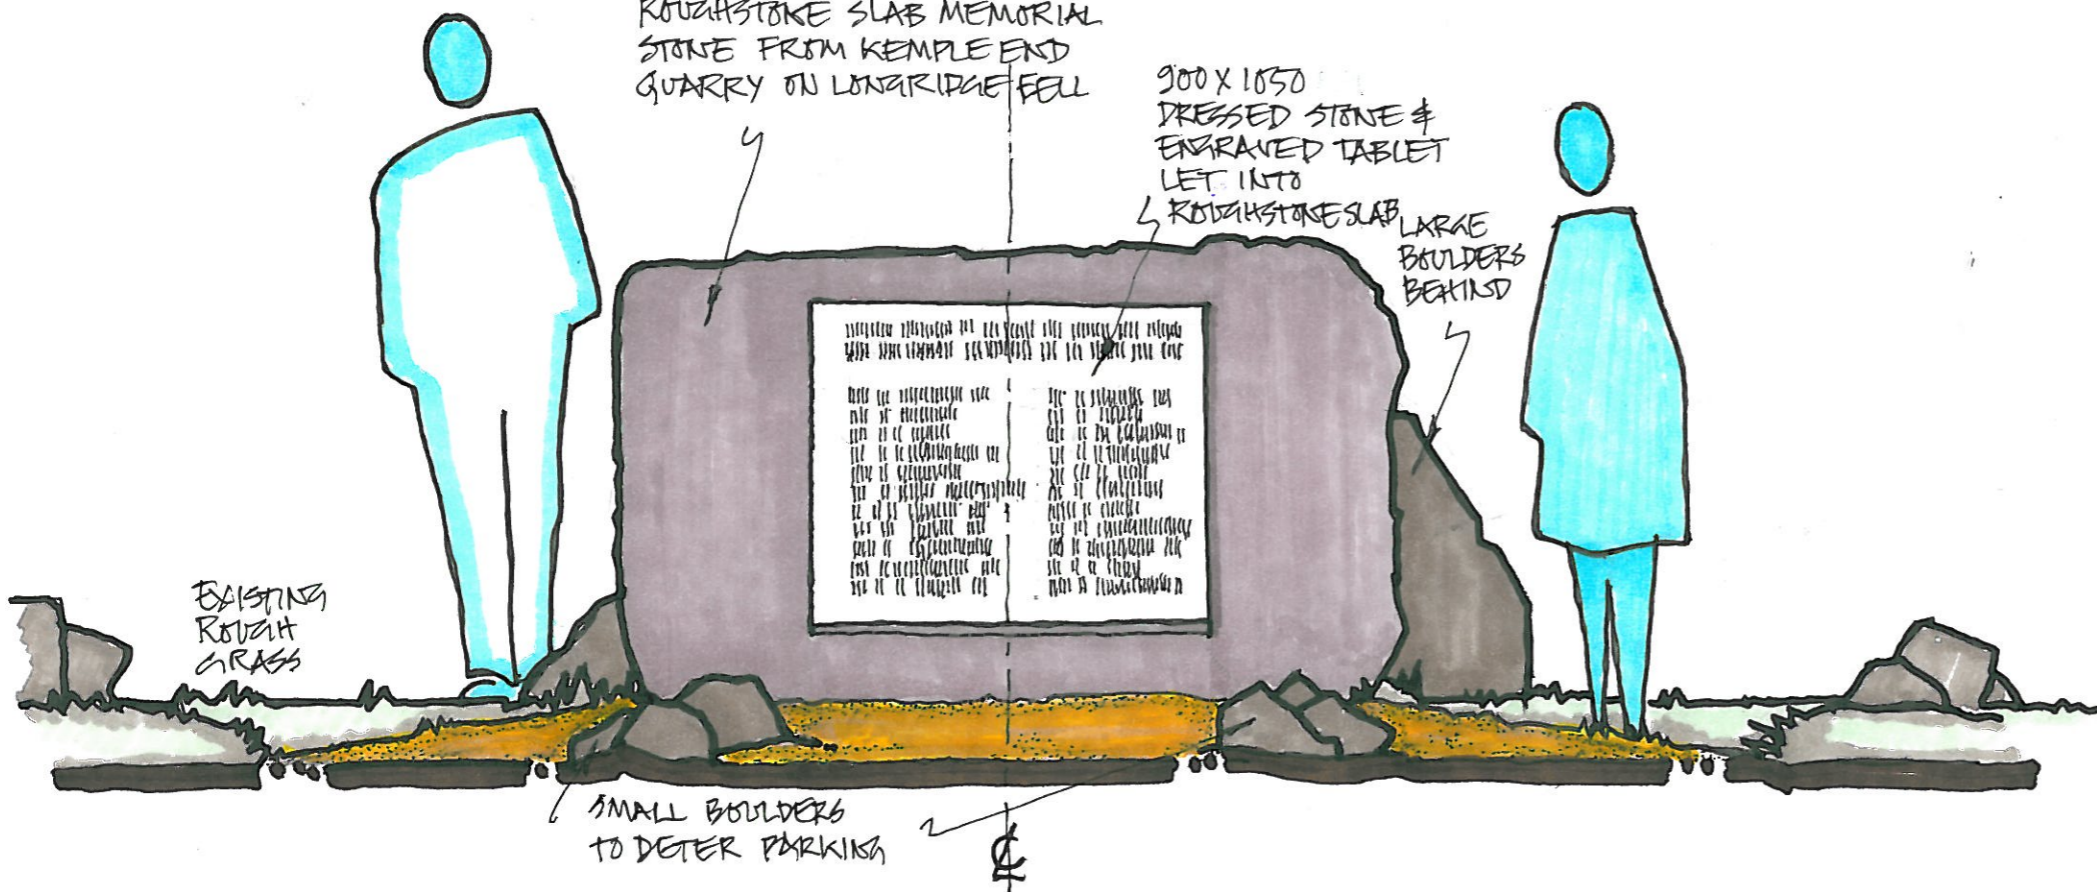

Scale 1: 20



The Langden Memorial Stone  
for Mr Mel Diack MBE and the Clitheroe Youth Forum

PROPOSED ELEVATIONS

Drawing No.: 1410/002 Scale: 1 to 20 @ A3

Drawn: MM Date: July 2014

Marc Mallam BArch MCD RIBA MRTPI FTS