



Existing Ground Floor Plan scale 1:200

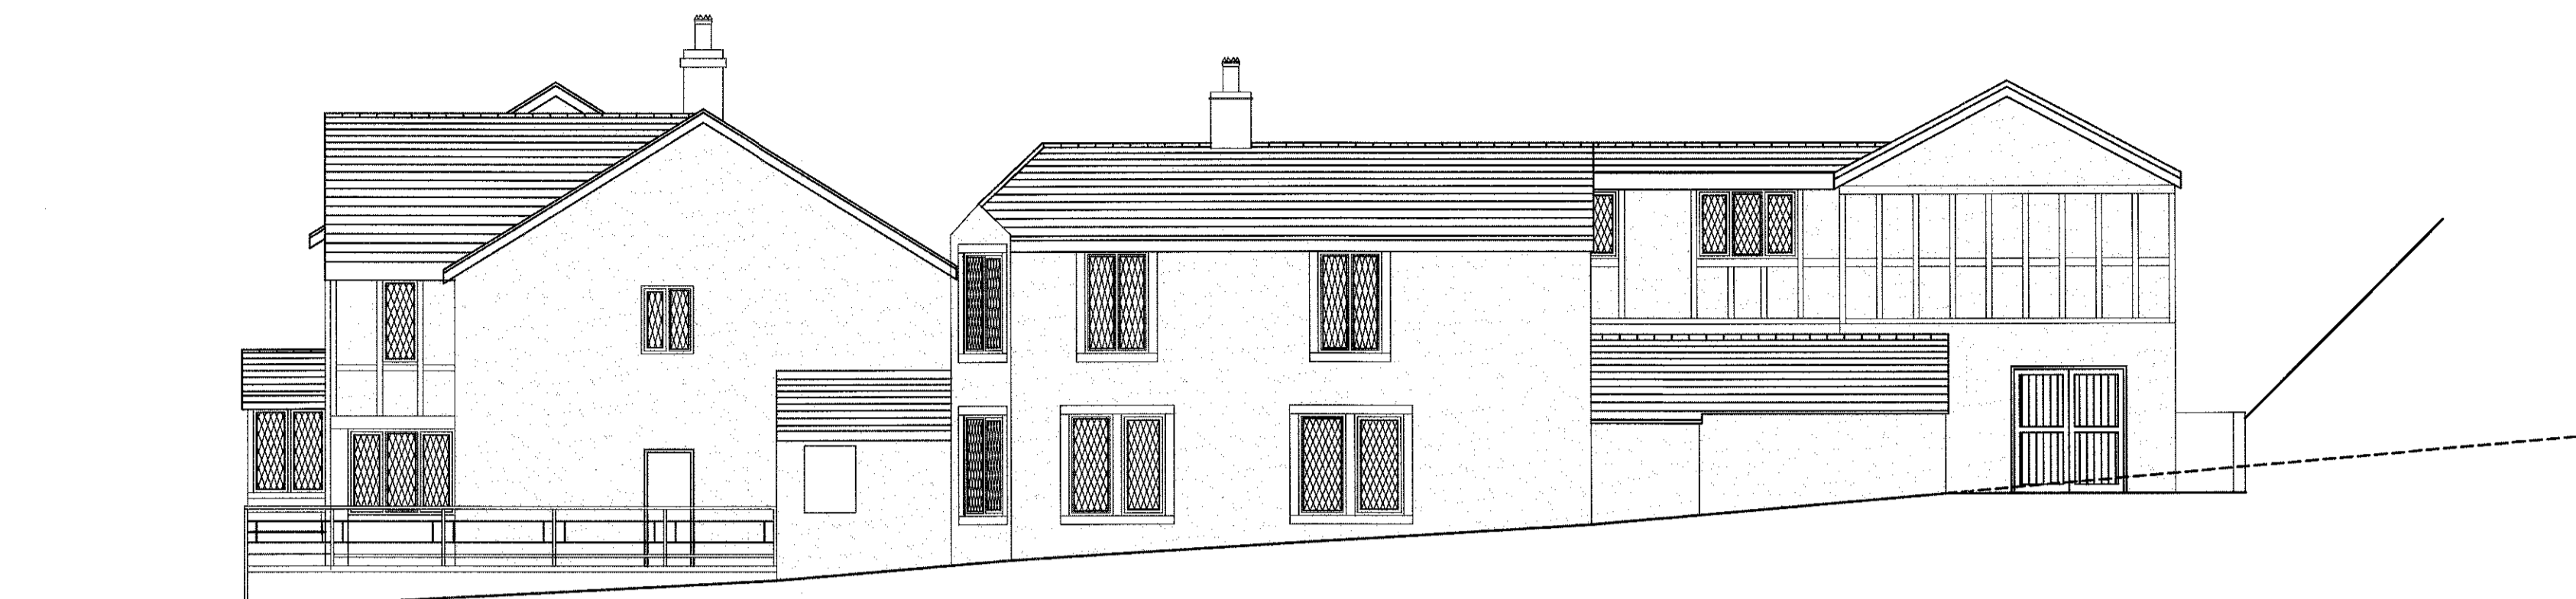


Existing Westerly Facing Elevation scale 1:100

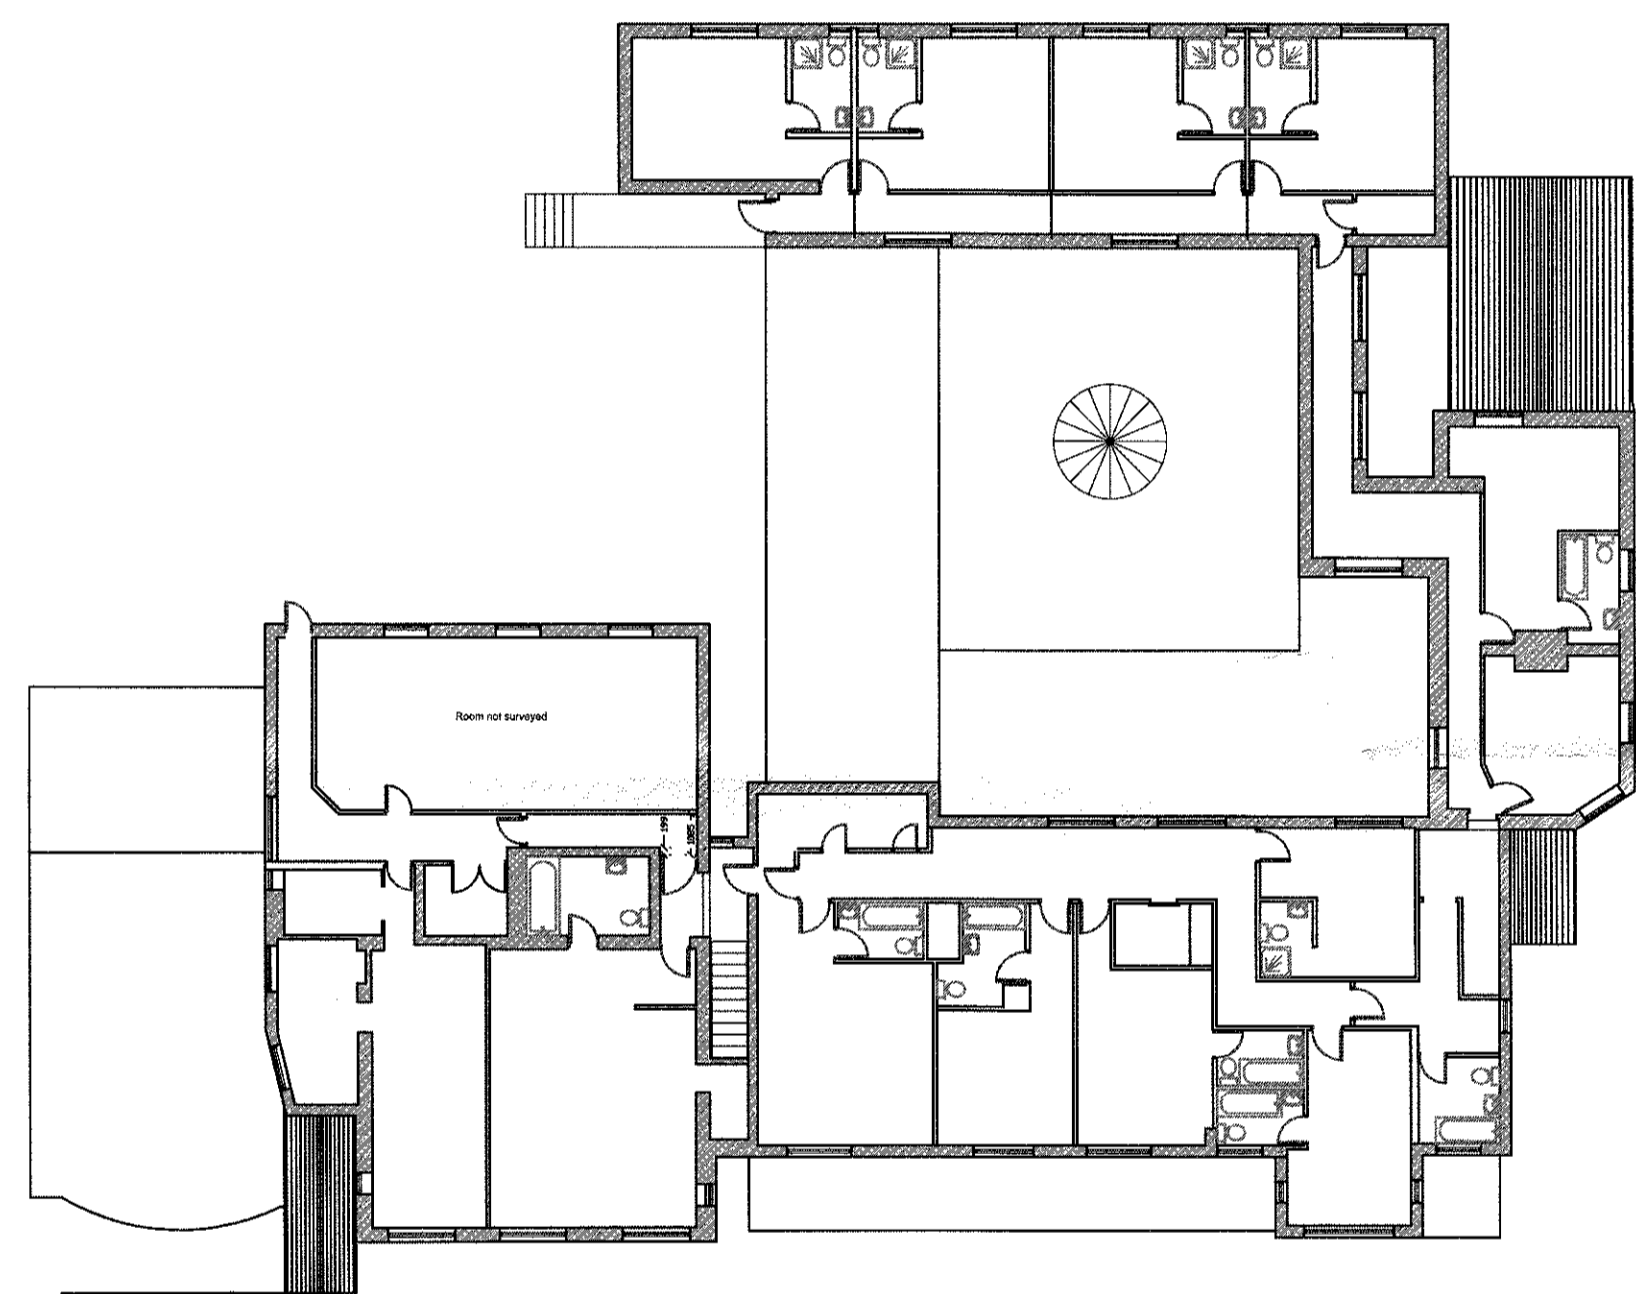


Existing First Floor Plan scale 1:200




Existing Southerly Facing Elevation scale 1:100

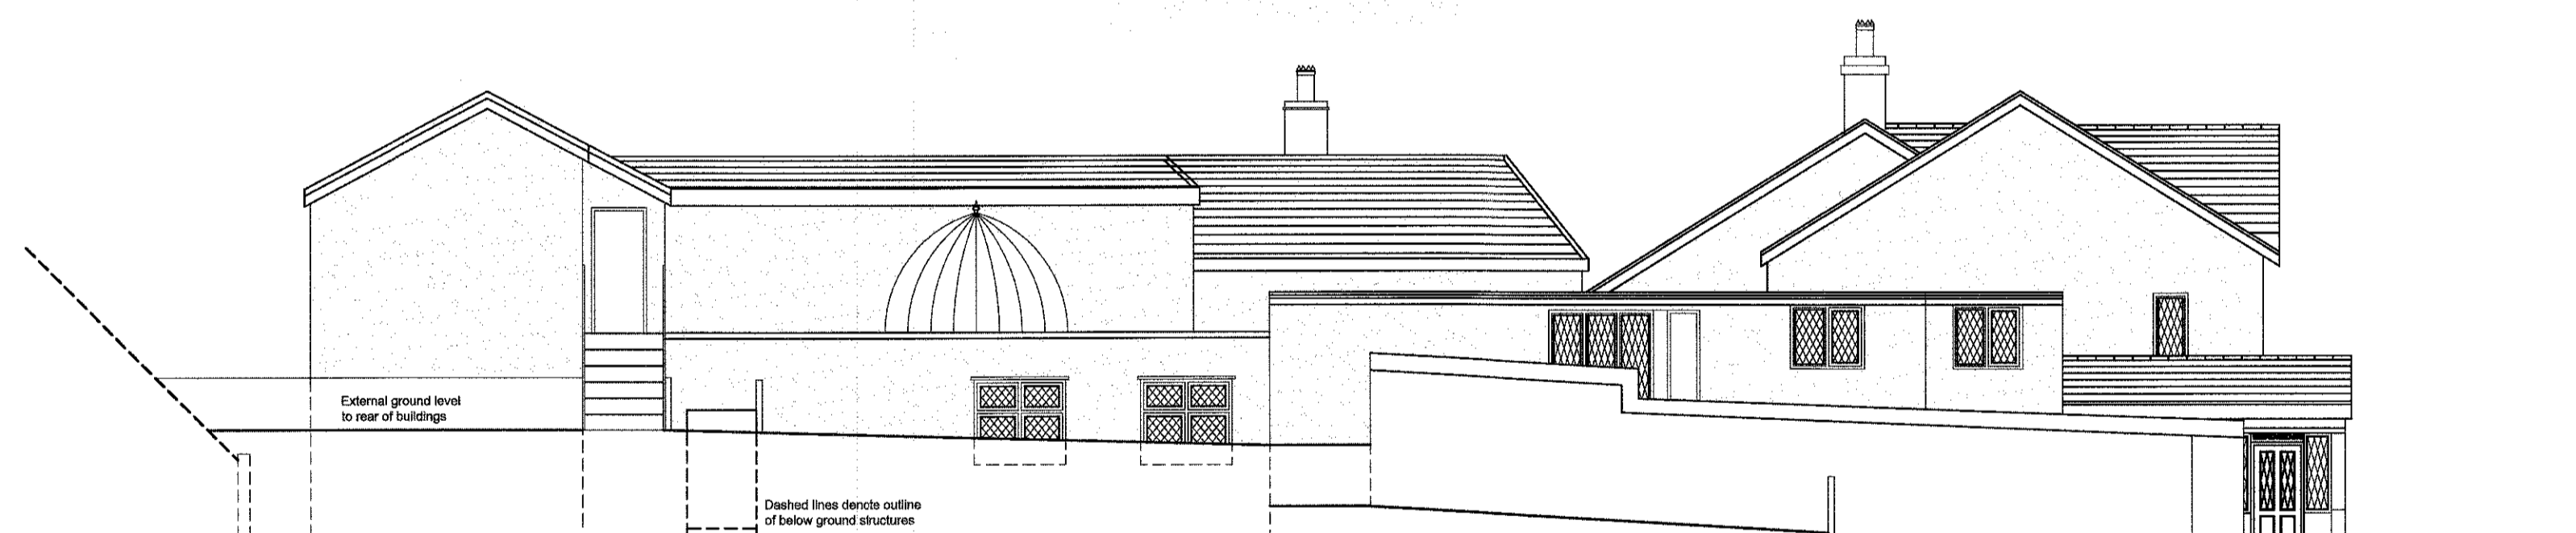

Existing Westerly Facing Elevation scale 1:100

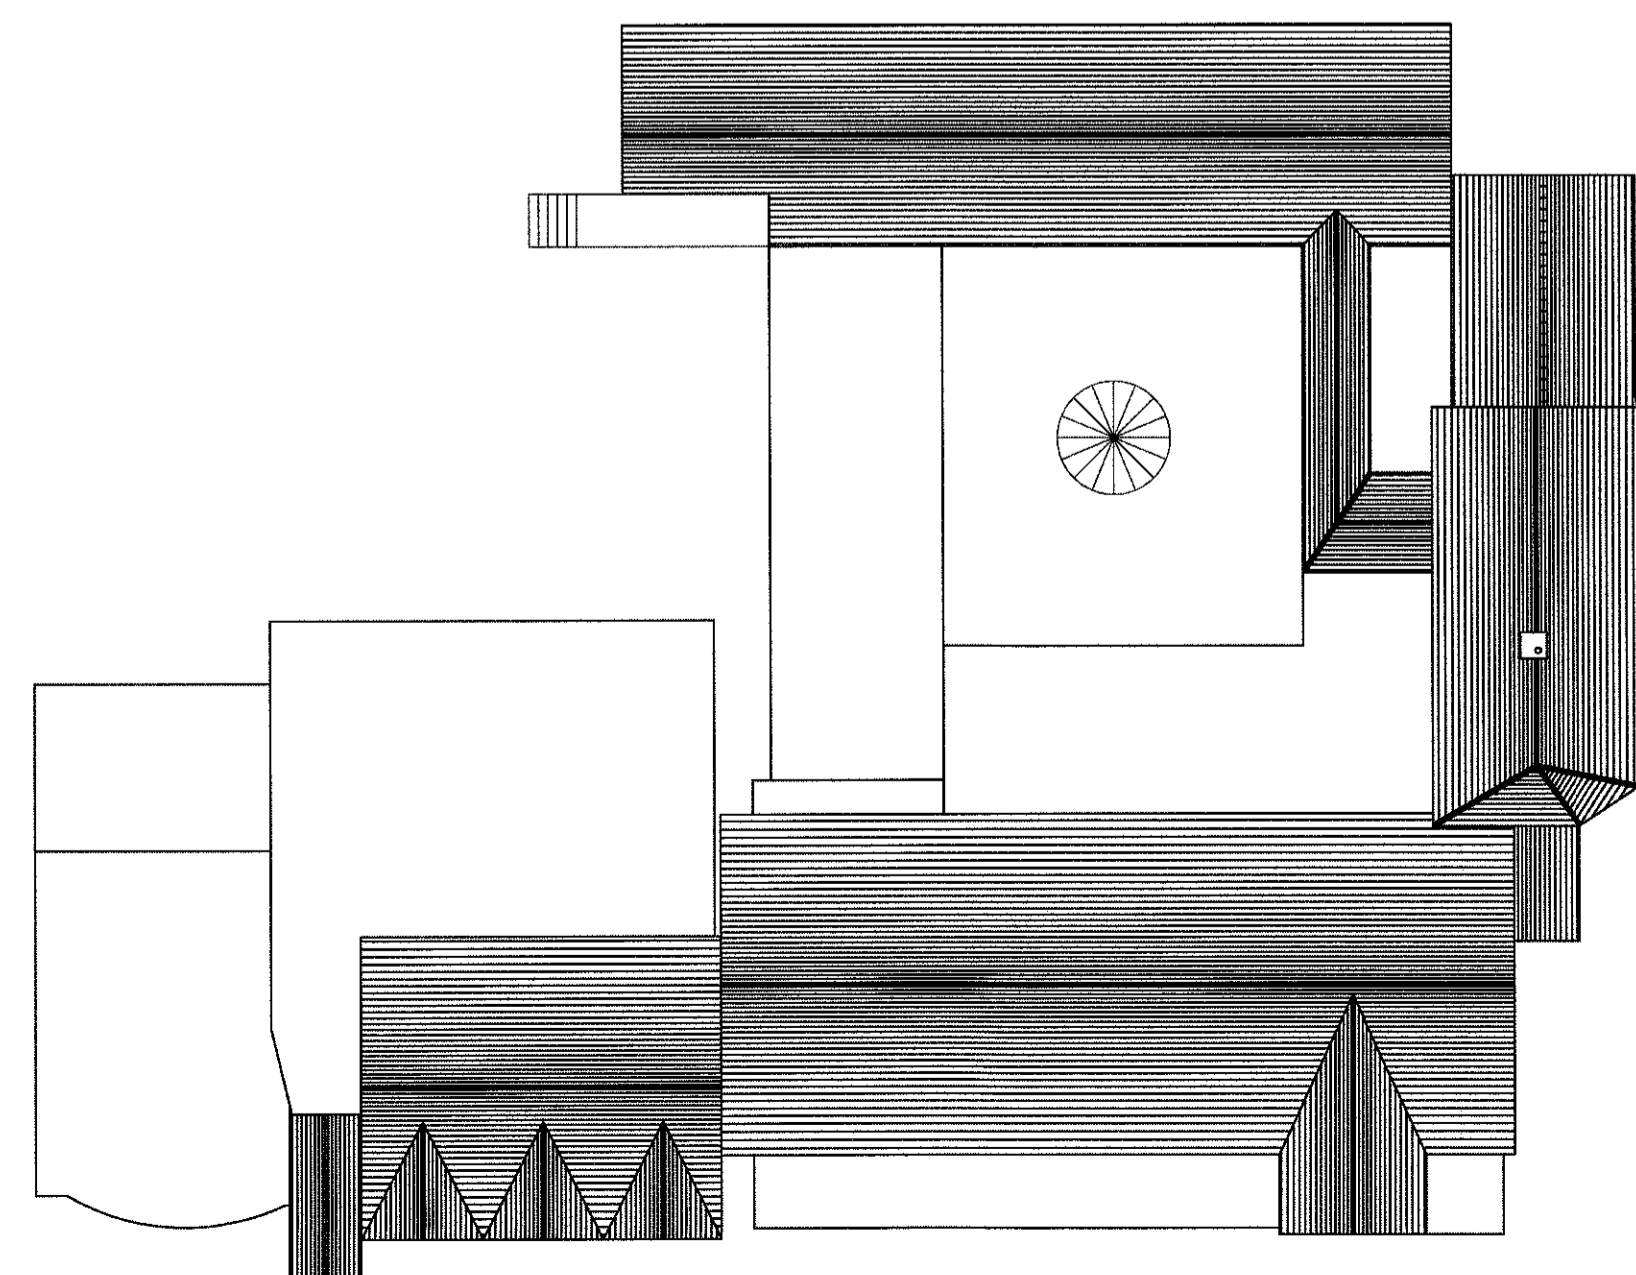

Existing Roof Plan scale 1:200

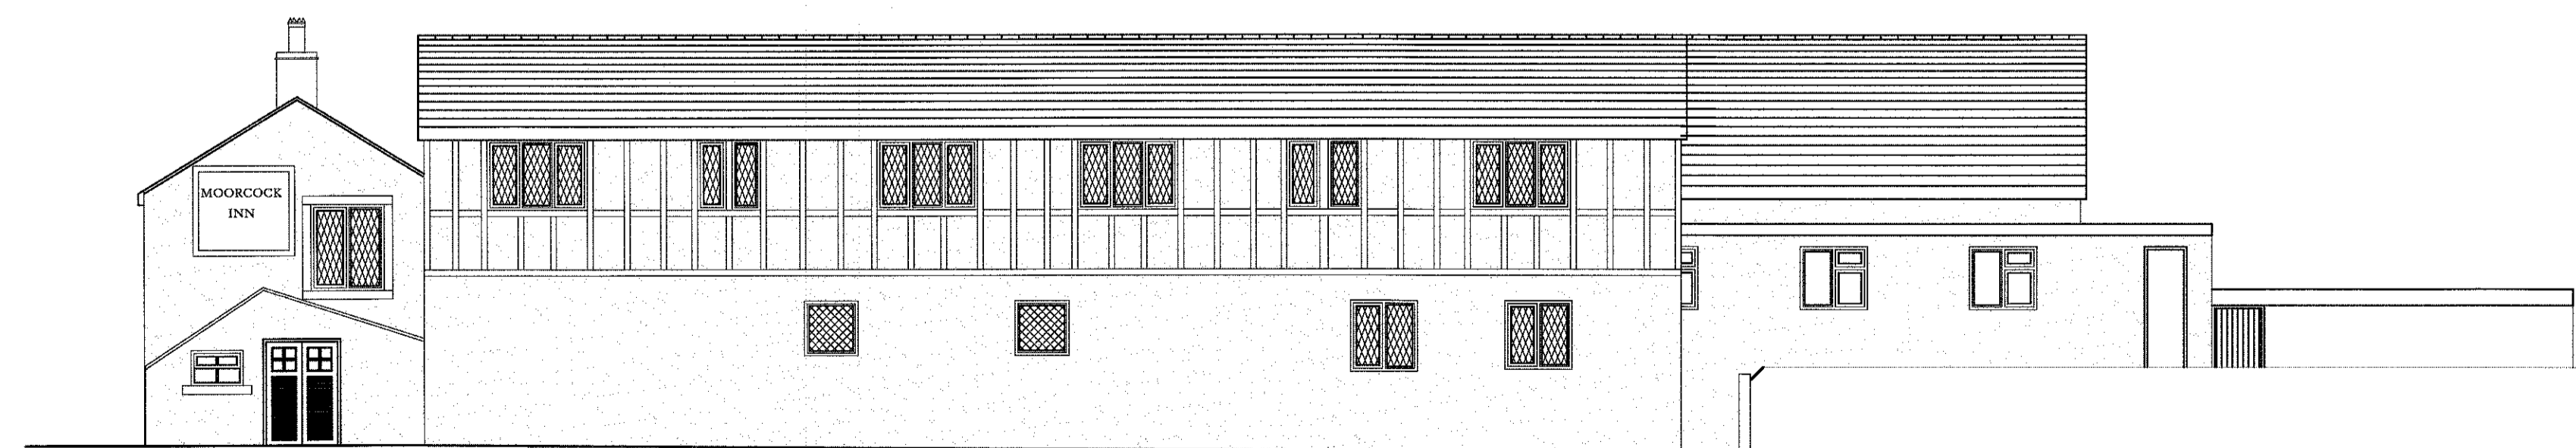

Existing Northerly Facing Elevation scale 1:100

320141119P

| | | | |
|-----|-----|-----------------------|------------|
| A | RBM | Final planning issue. | 30.06.2014 |
| no. | by | revision | date |

Client
MESSRS THORNER

Job Title
PROPOSED DEVELOPMENT OF
THE MOORCOCK INN SITE
SLAIDBURN ROAD
WADDINGTON
BB7 3AA

Drawing Title
EXISTING FLOOR PLANS AND
ELEVATIONS

| | | |
|----------|-----------|-------|
| Scale | Date | Drawn |
| Var @ A1 | JUNE 2014 | RBM |

spa
ARCHITECTS
SUNDERLAND PEACOCK & ASSOCIATES LTD.
HAZELBERRY, PARKWOOD ROAD, CLITHEROE
LANCASHIRE, BB7 2AG
T 01200 423178 F 01200 427208
E info@sunderlandpeacock.com
www.sunderlandpeacock.com

4512-19 A