


EXISTING BUILDING AREA TO BE DEMOLISHED

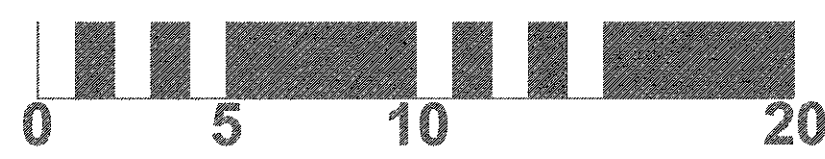

3201411179P
no. by revision date

Client
MESSRS THORNER

Job Title
PROPOSED DEVELOPMENT OF
THE MOORCOCK INN SITE
SLAIDBURN ROAD
WADDINGTON
BB7 3AA

Drawing Title
EXISTING SITE PLAN

Scale 1:200 @ A1 Date JUNE 2014 Drawn TB

spa
SUNDERLAND PEACOCK ARCHITECTS
SUNDERLAND PEACOCK & ASSOCIATES LTD.
HAZELMERE, PIMLICO ROAD, CLITHEROE
LANCASHIRE, BB7 2AG
T 01200 423178 F 01200 427326
E info@sunderlandpeacock.com
www.sunderlandpeacock.com

4512-18 A