




FRONT ELEVATION

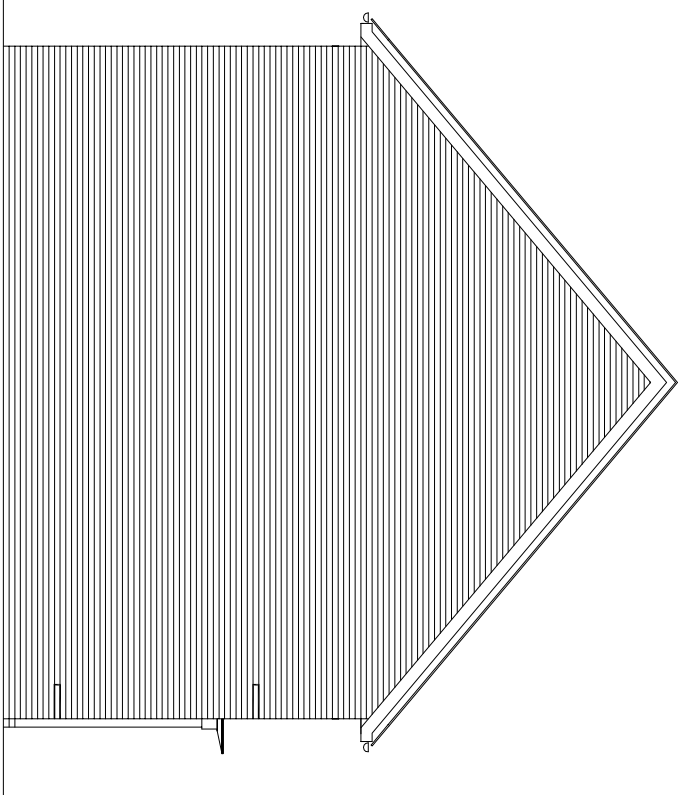


SIDE ELEVATION

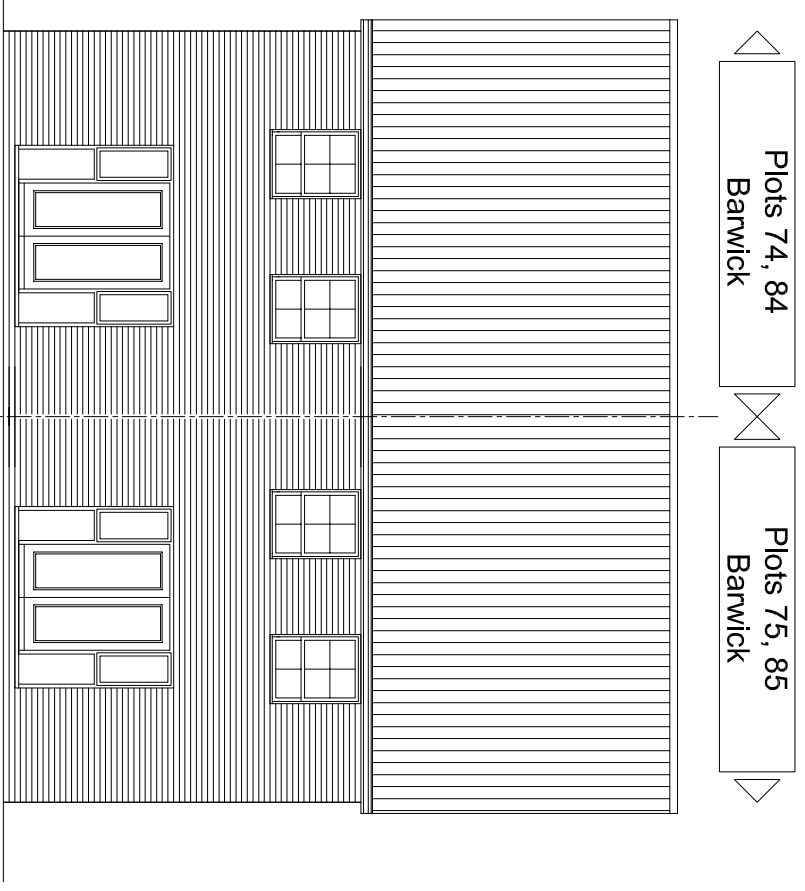

REAR ELEVATION

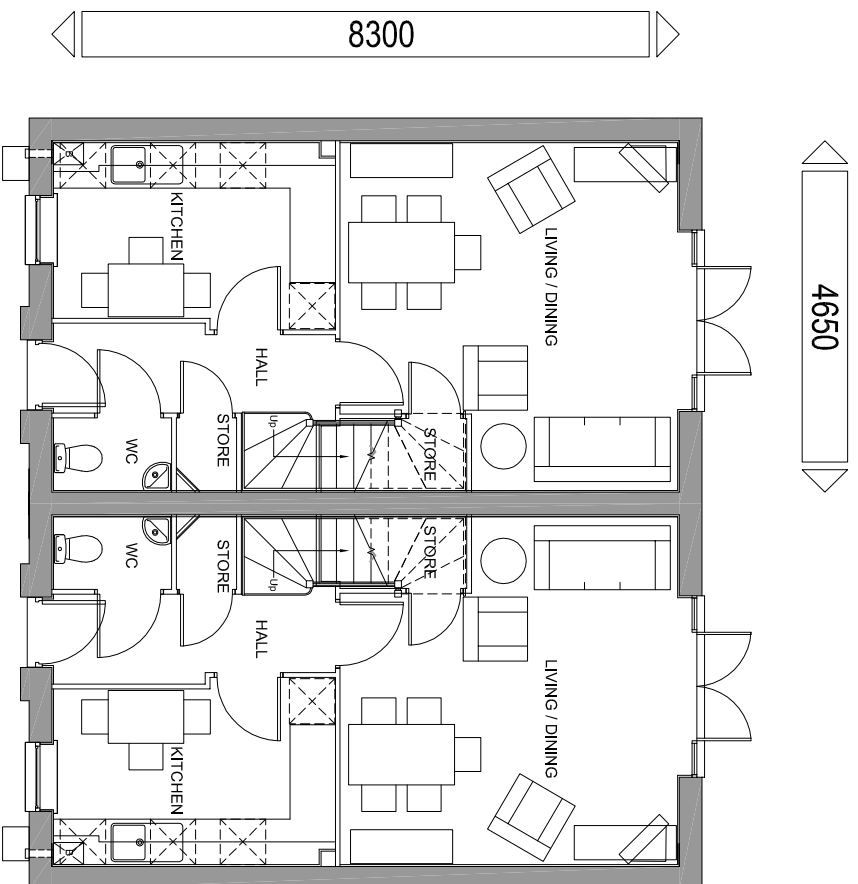

GROUND FLOOR PLAN

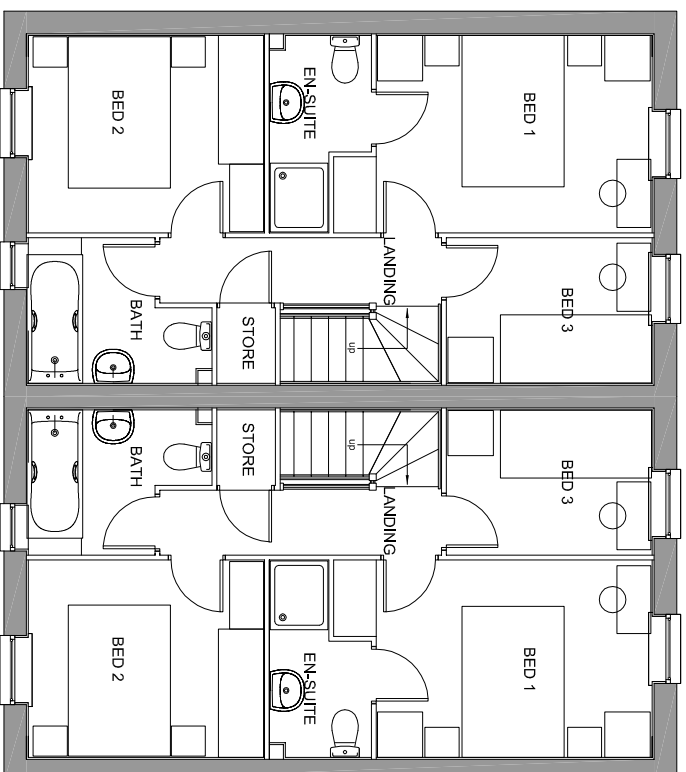

FIRST FLOOR PLAN



Baldwin **Design**
Consultancy Ltd

Revisior:

Project Title:
Residential Redevelopment

Address:
**Longridge,
Bowland Meadows**

Drawing:
**Floor Plans and Elevations
Plots 74-75 & 84-85**

Drawing No:
BH/LP/1/HTP/15

Drawn: JG Date: 28/04/2014
Scale: 1:100 Paper Size: A3