





Rear Elevation (South West Elevation)
1:50 Scale

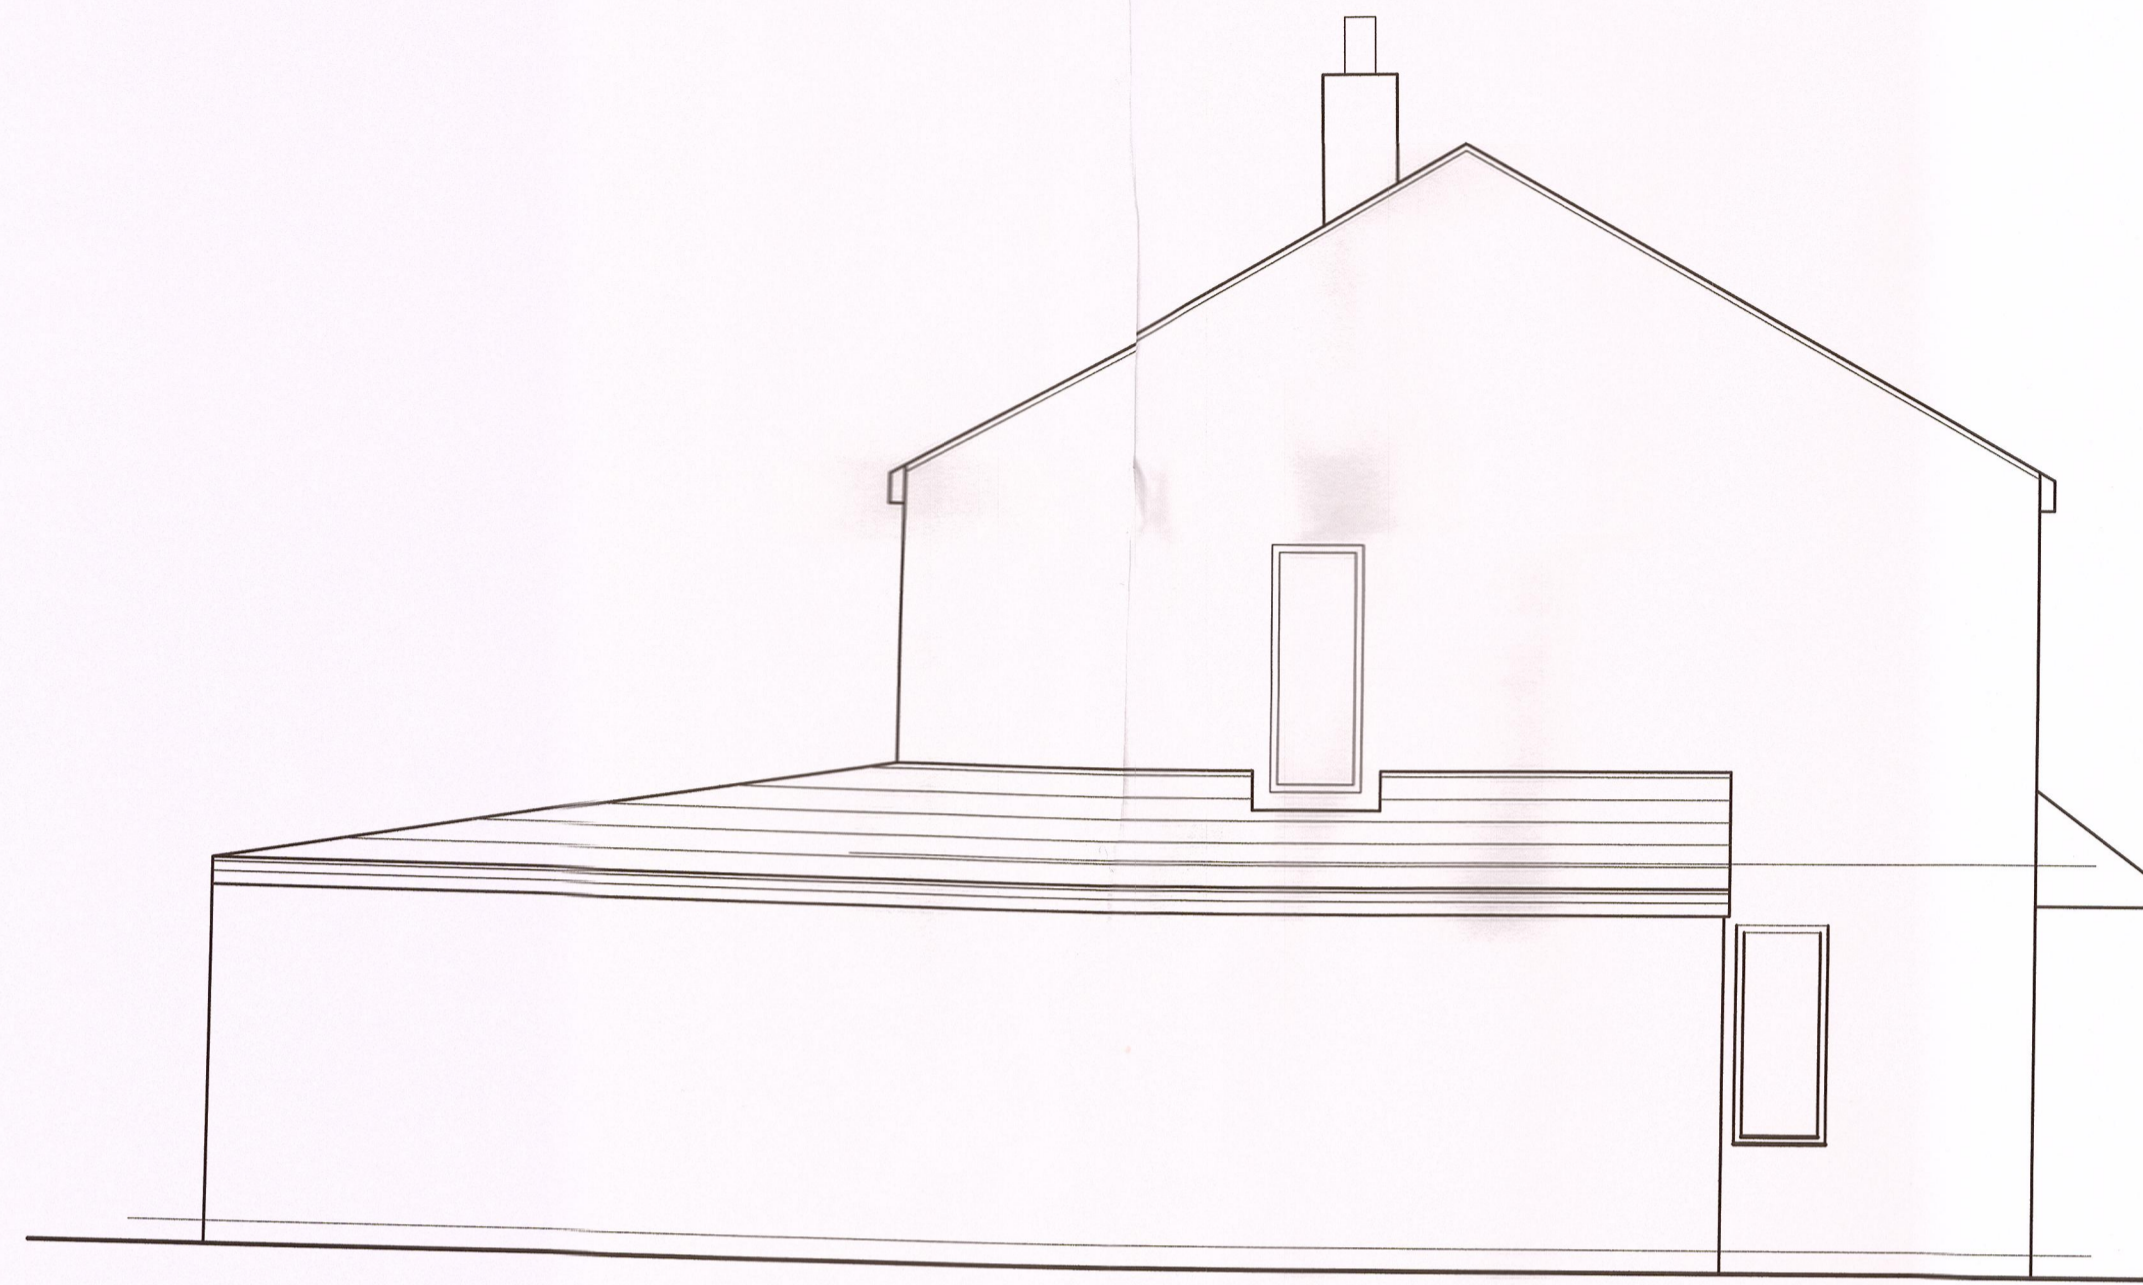


Side Elevation (South East Elevation)
1:50 Scale



Front Elevation (North East)
1:50 Scale

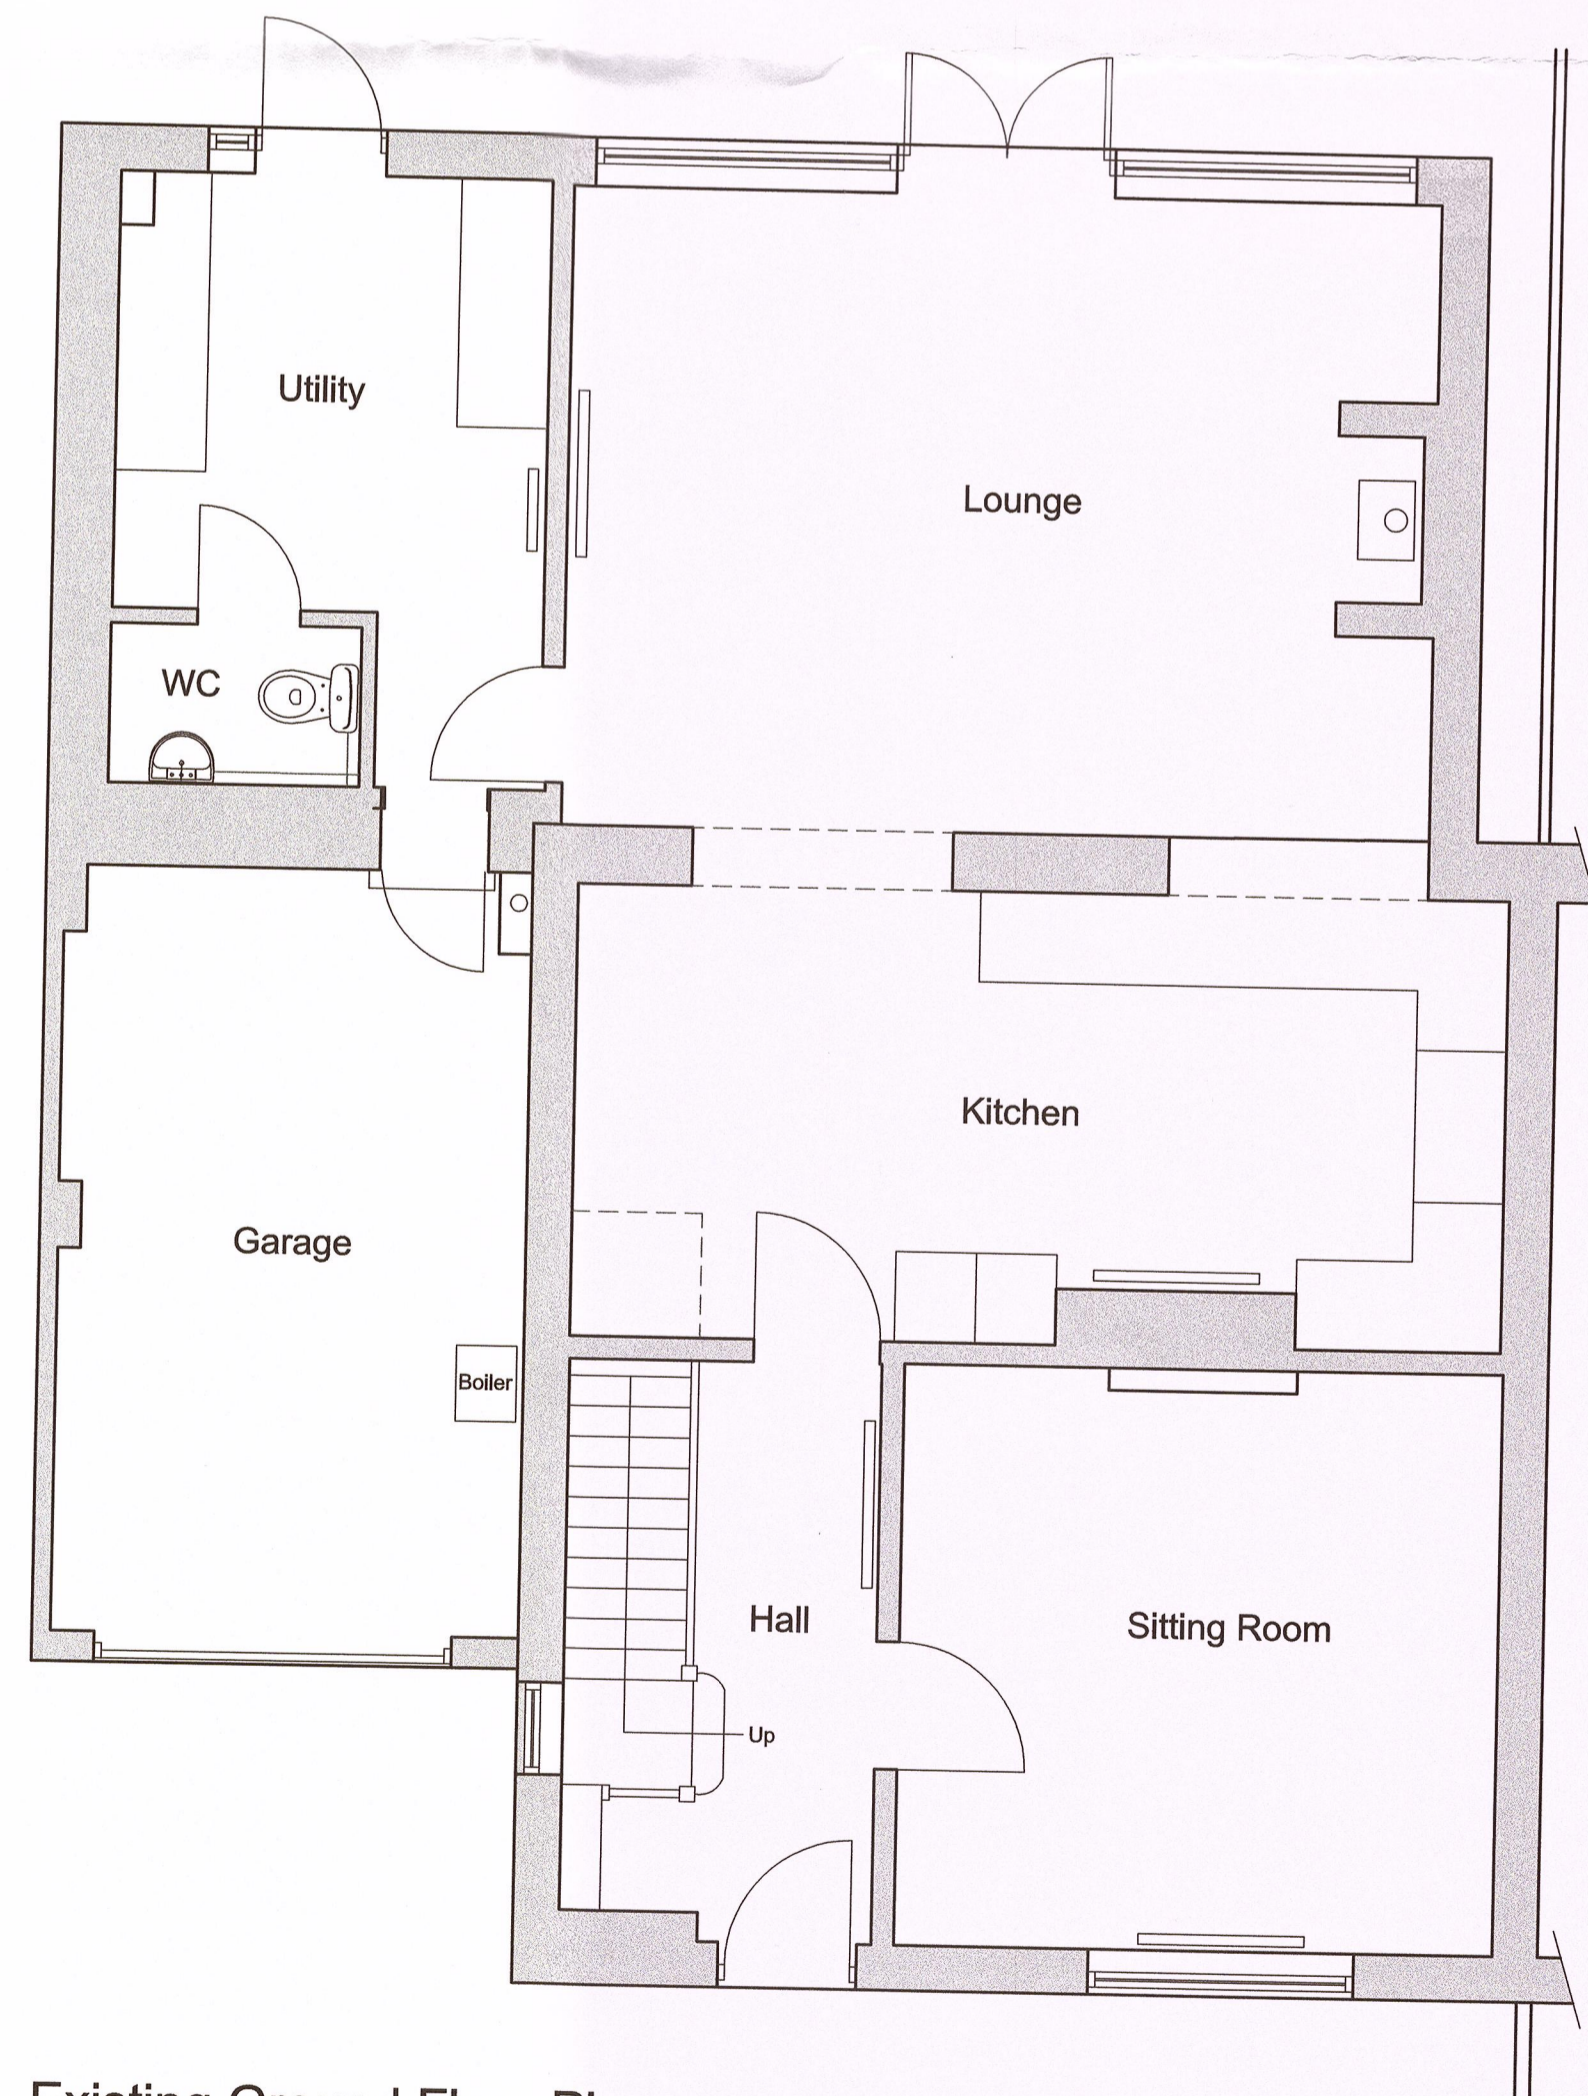

Existing Ground Floor Plan
1:50 Scale

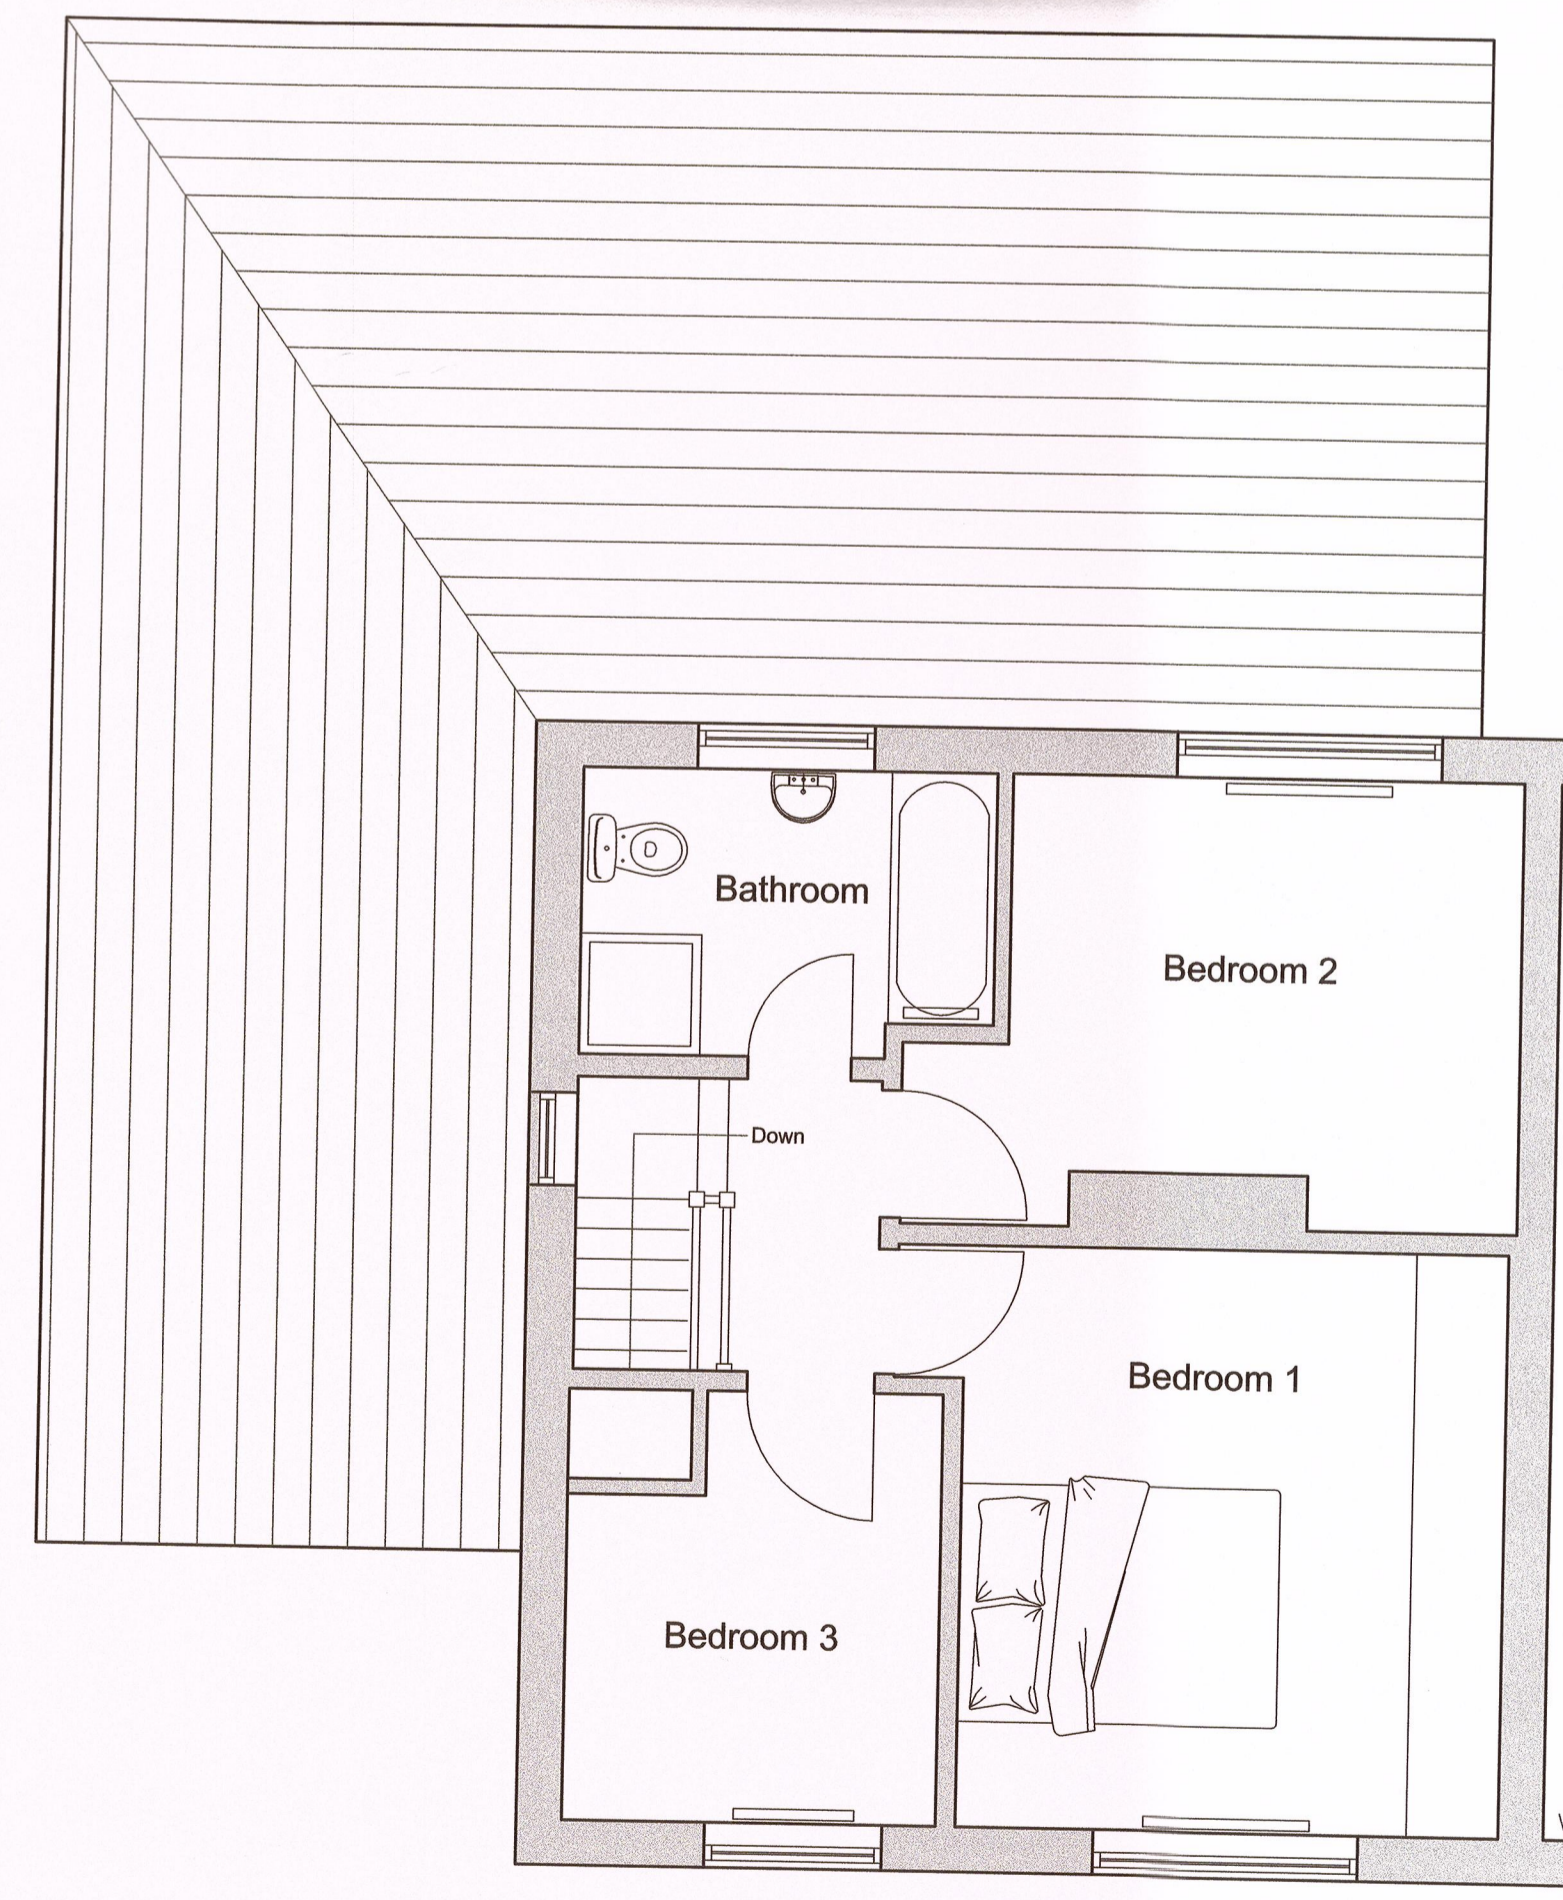

Existing First Floor Plan
1:50 Scale

320150946P

rev	date/initials	description
project		
Proposed Extension over Garage		
drawing title		
Mr and Mrs Hargreaves 47 Ribbles Lane Chalburn BB7 4AG		
dwg purpose		
Existing Floor Plans and Elevations		
scale	1:50	
© sheet size A1		
301	001	
job number	drawing number	revision