



Location Plan (1:1250)

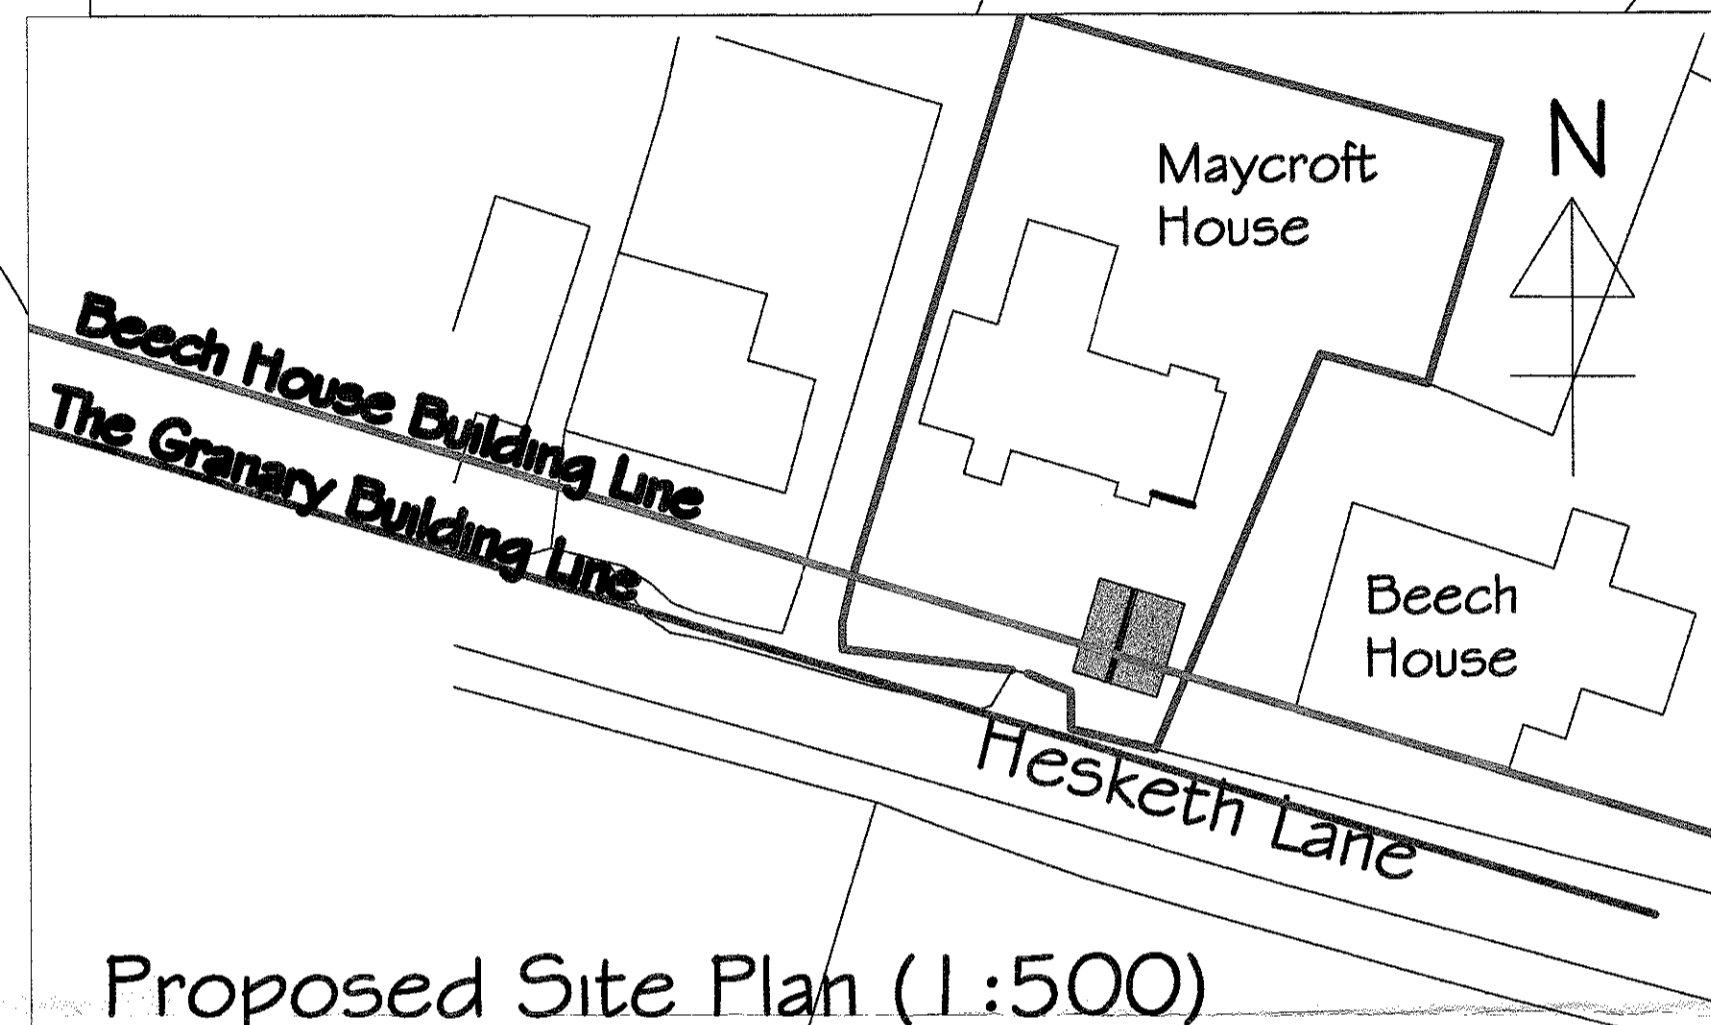


Proposed Site Plan (1:500)

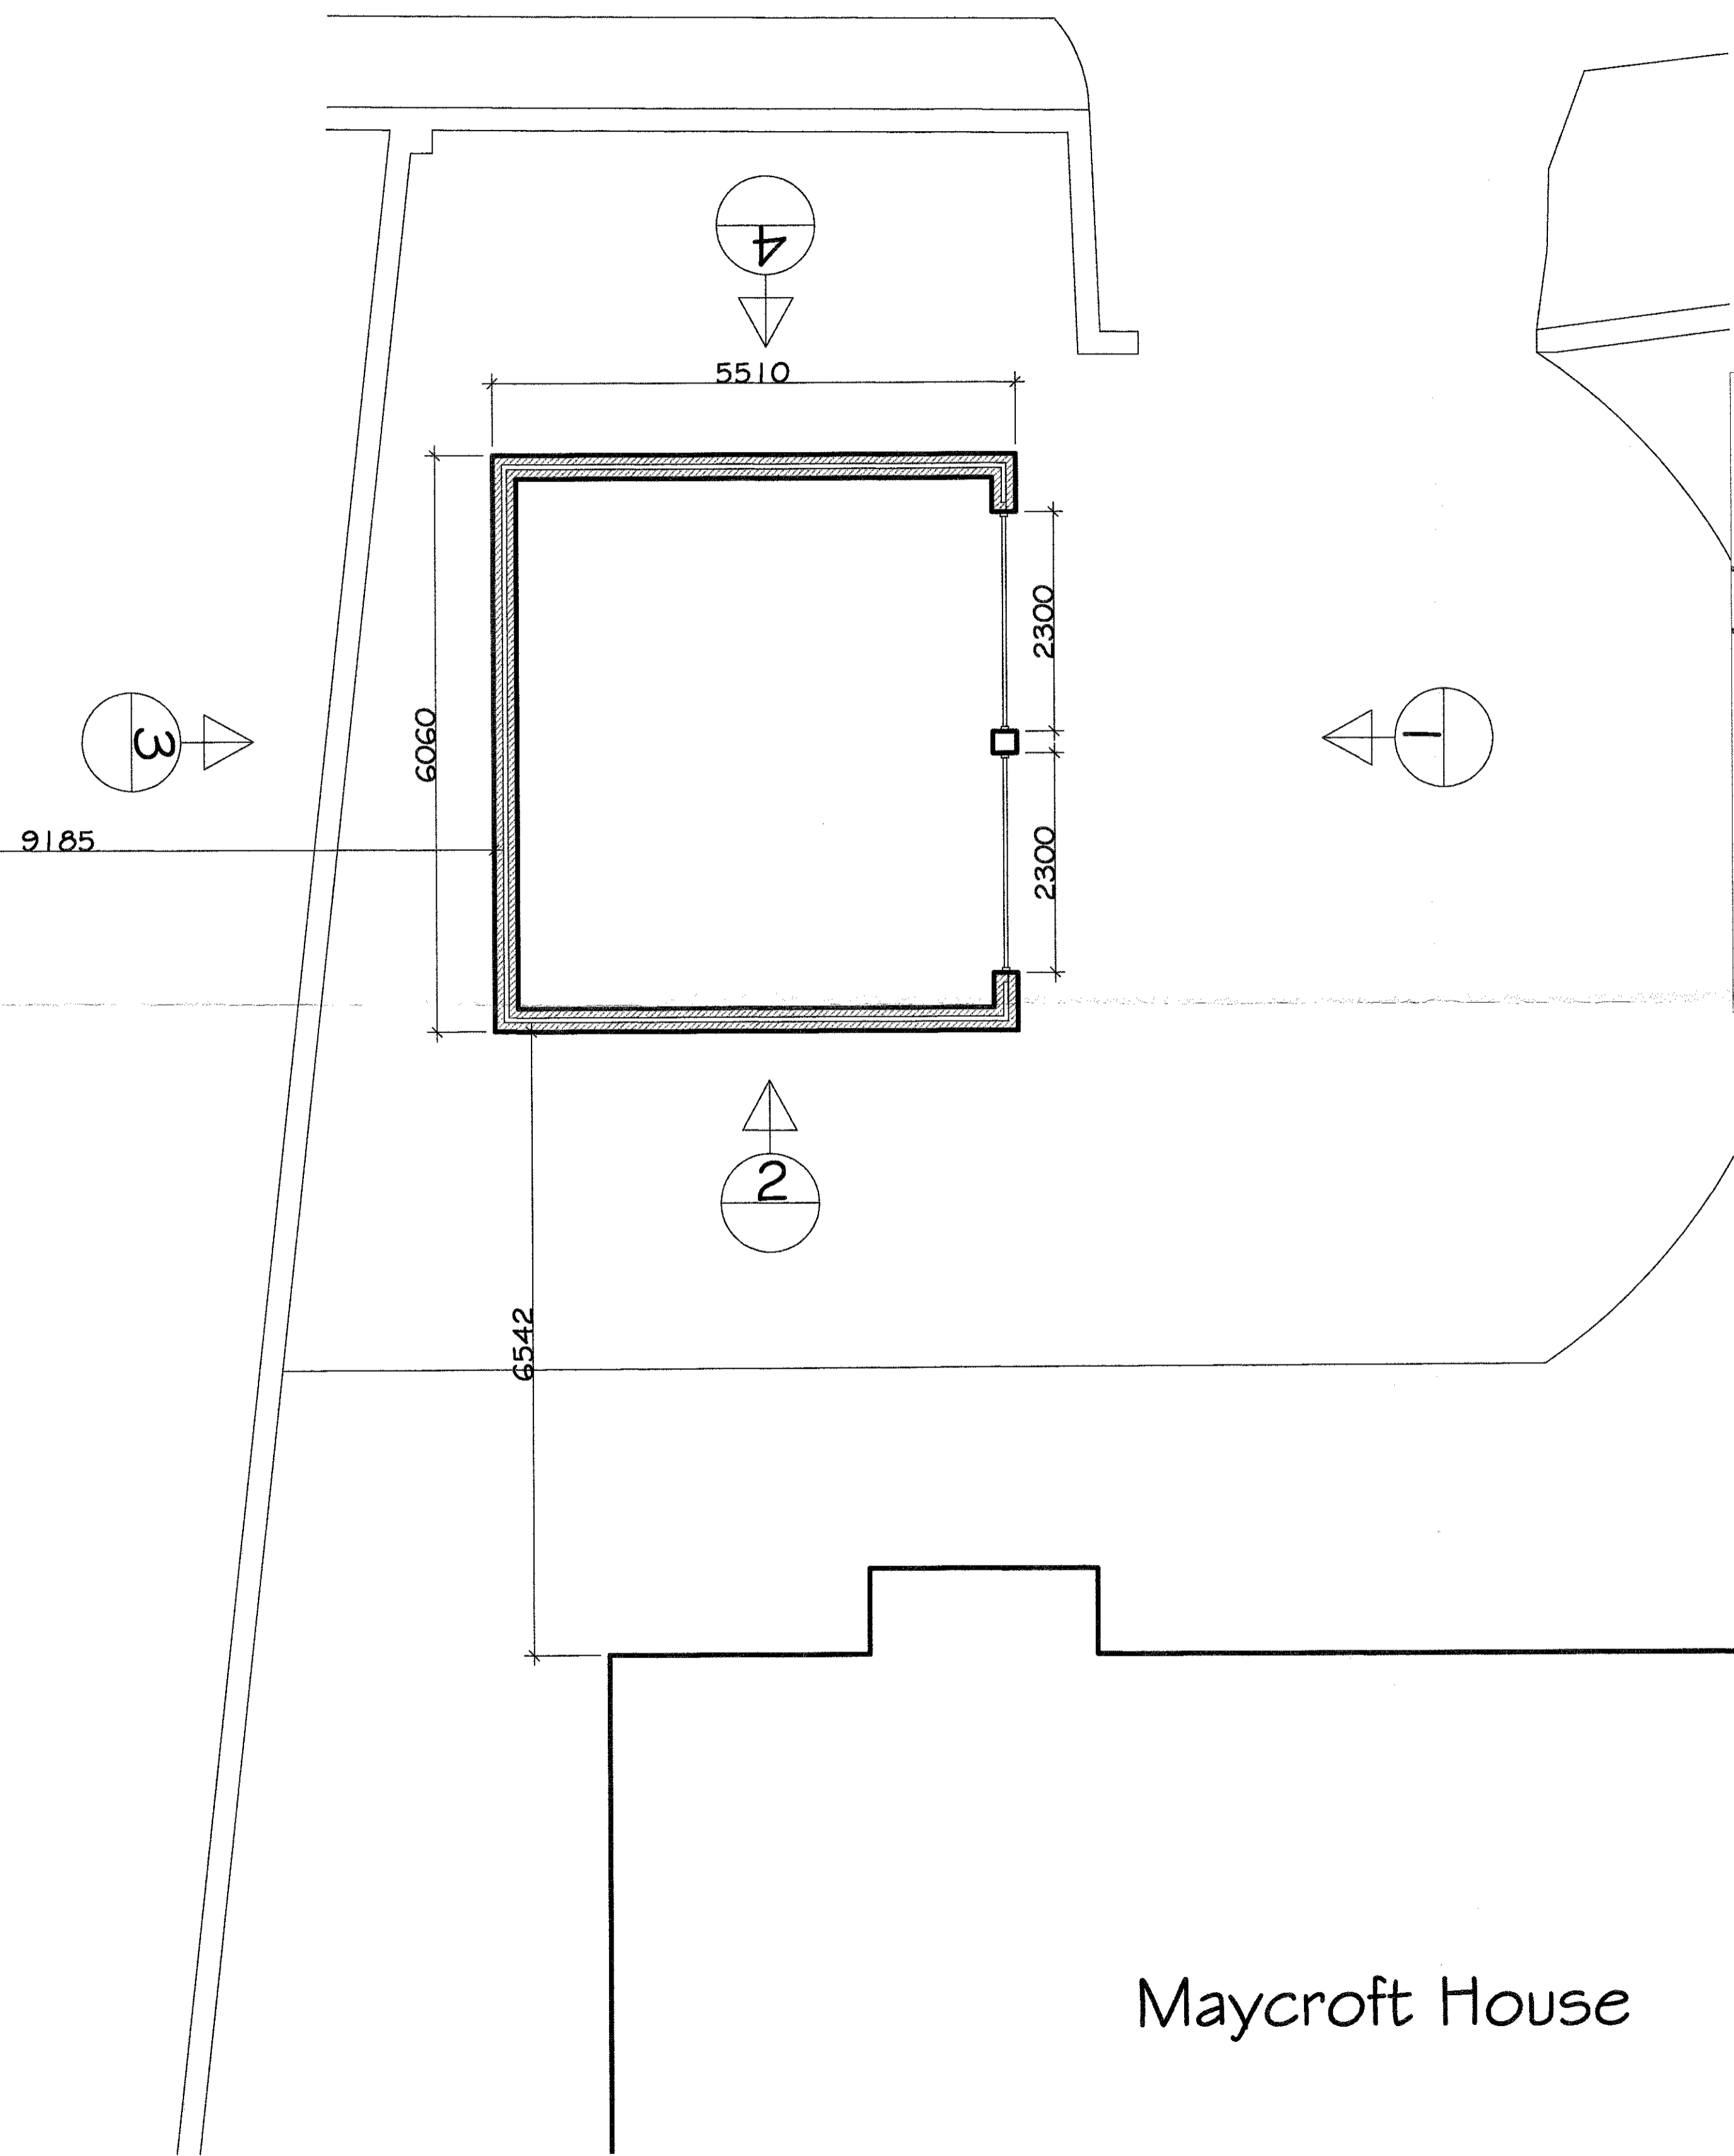


Proposed Ground Floor Plan (1:50)


Maycroft House

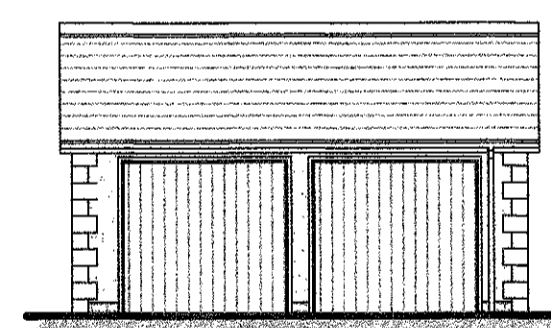


1 Proposed Elevation (1:100)

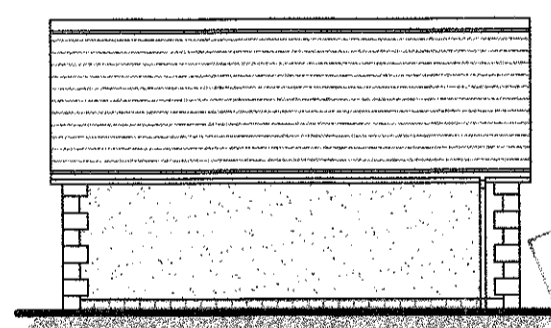


3 Proposed Elevation (1:100)

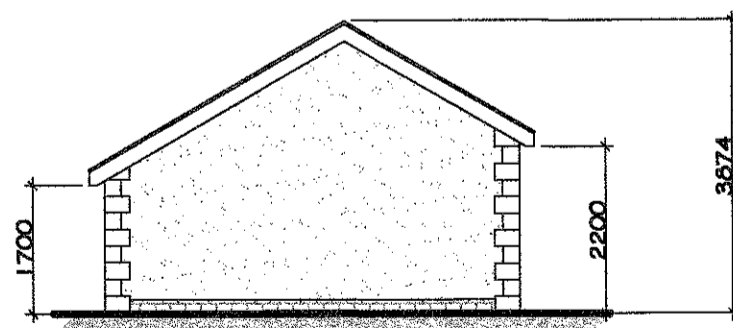

2 Proposed Elevation 1:100

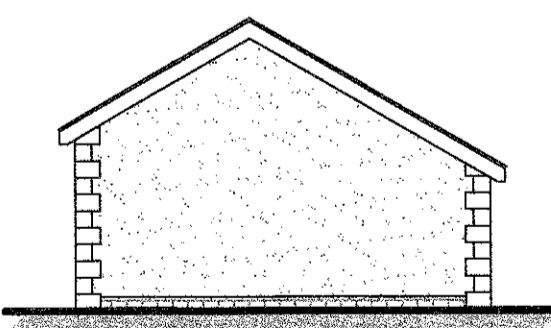

4 Proposed Elevation (1:100)

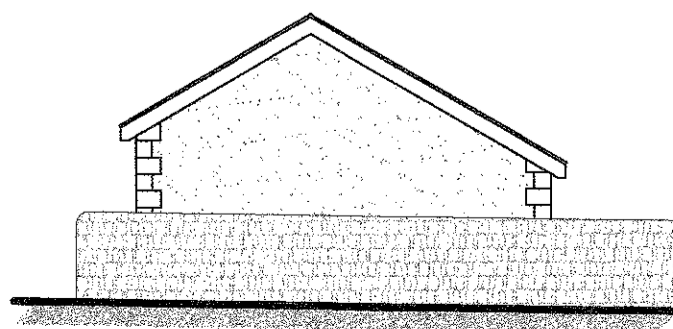

5 Proposed Street Elevation (1:100)

06.01.15 - Rev. A - Scale notation added

PROPOSED DETACHED GARAGE  
AT  
MAYCROFT HOUSE, CHIPPING

BUILDING CONTROL PLAN

Scale: 1:100 Drawn By: Drawing Number: Date:

7/1/15  
Date