



North West Elevation

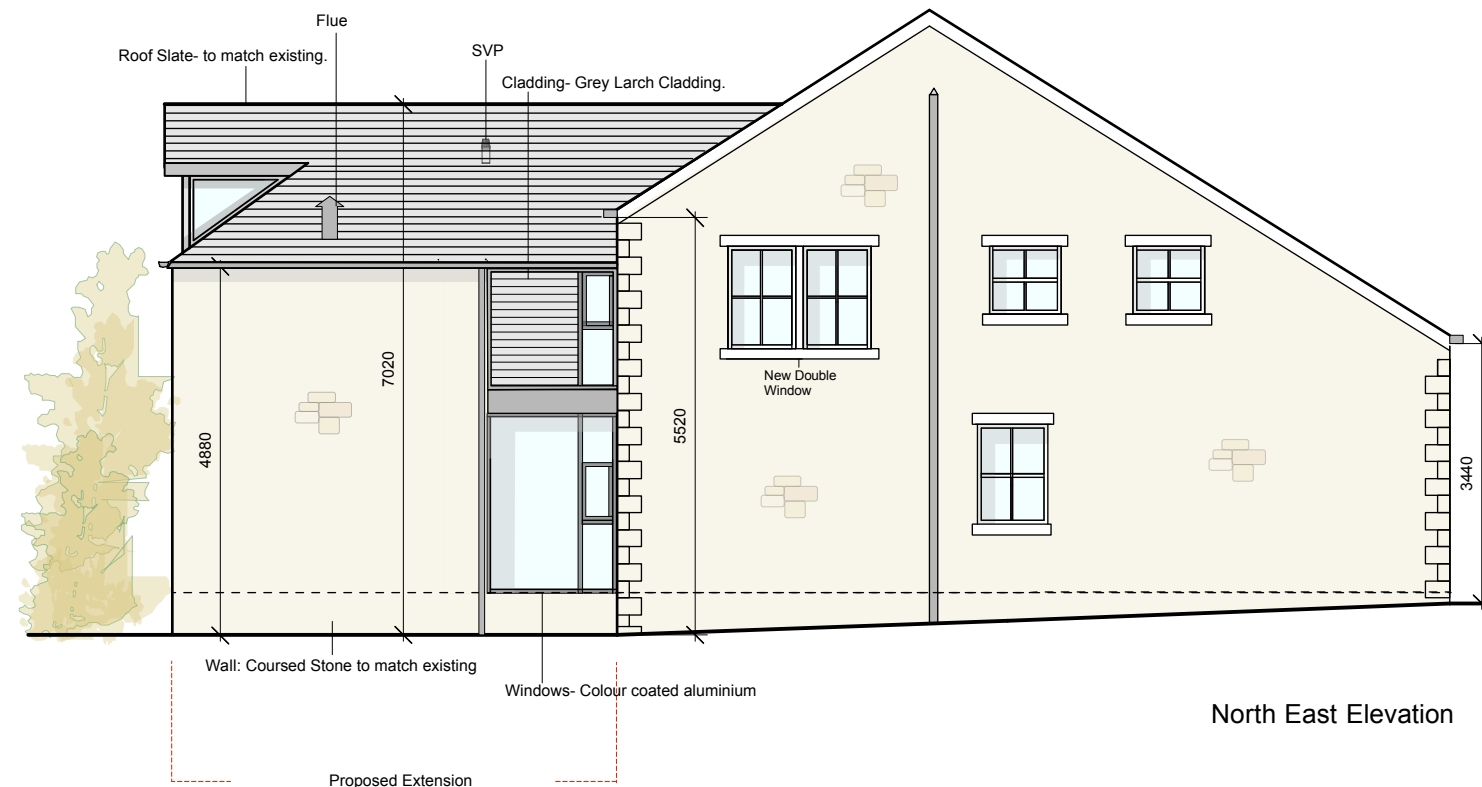

North East Elevation

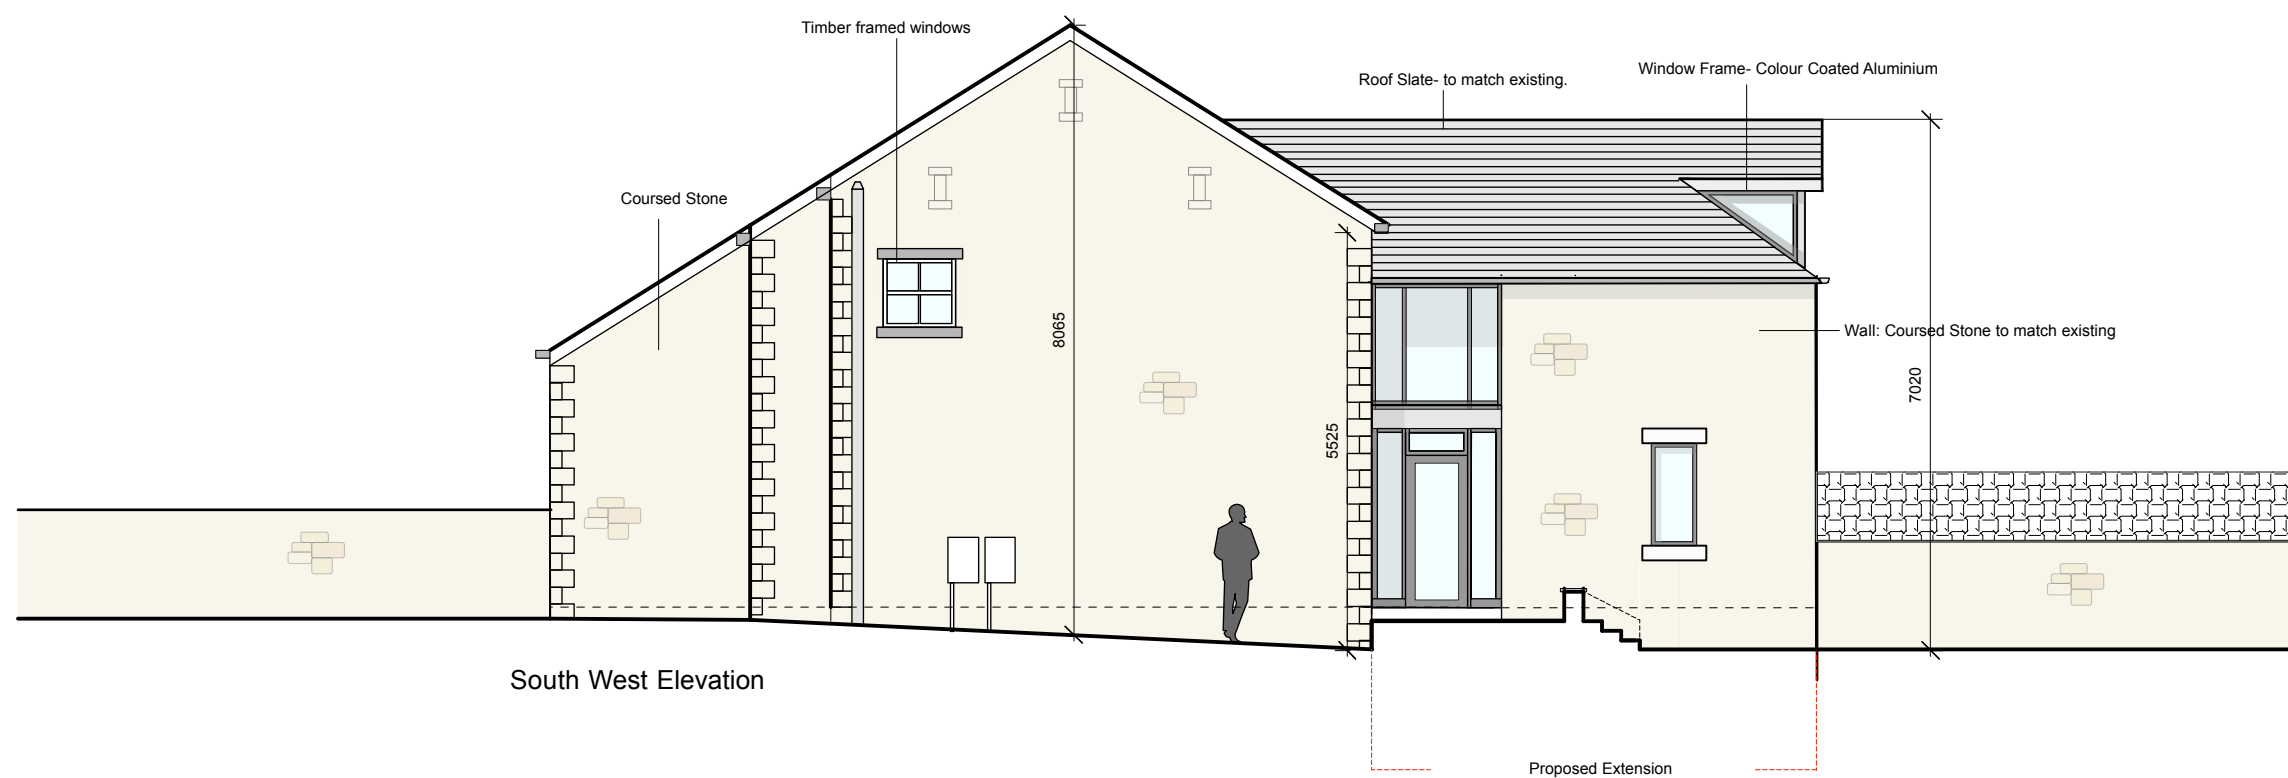

South West Elevation

Rev	Date	Description
-	-	-

Extension to Mill Hey Croft,
 Sawley Road

Proposed Elevations

Drwg. No.: 2127.P.04 Rev.: -

Date: Dec '14 Scale: 1:100@A3

IWA Architects

Waterloo Mill, Waterloo Road, Clitheroe, Lancashire, BB7 1LR.

t: +44 (0) 1200 423487
 f: +44 (0) 1200 458278
 e: admin@iwarhitects.co.uk
 w: www.iwarhitects.co.uk