



Notes


All Dimensions to be checked on site. Walls shown on plans are not to be assumed to be solid & should be checked for thickness, construction, load bearing capacity & stability.

 

ABBREVIATIONS

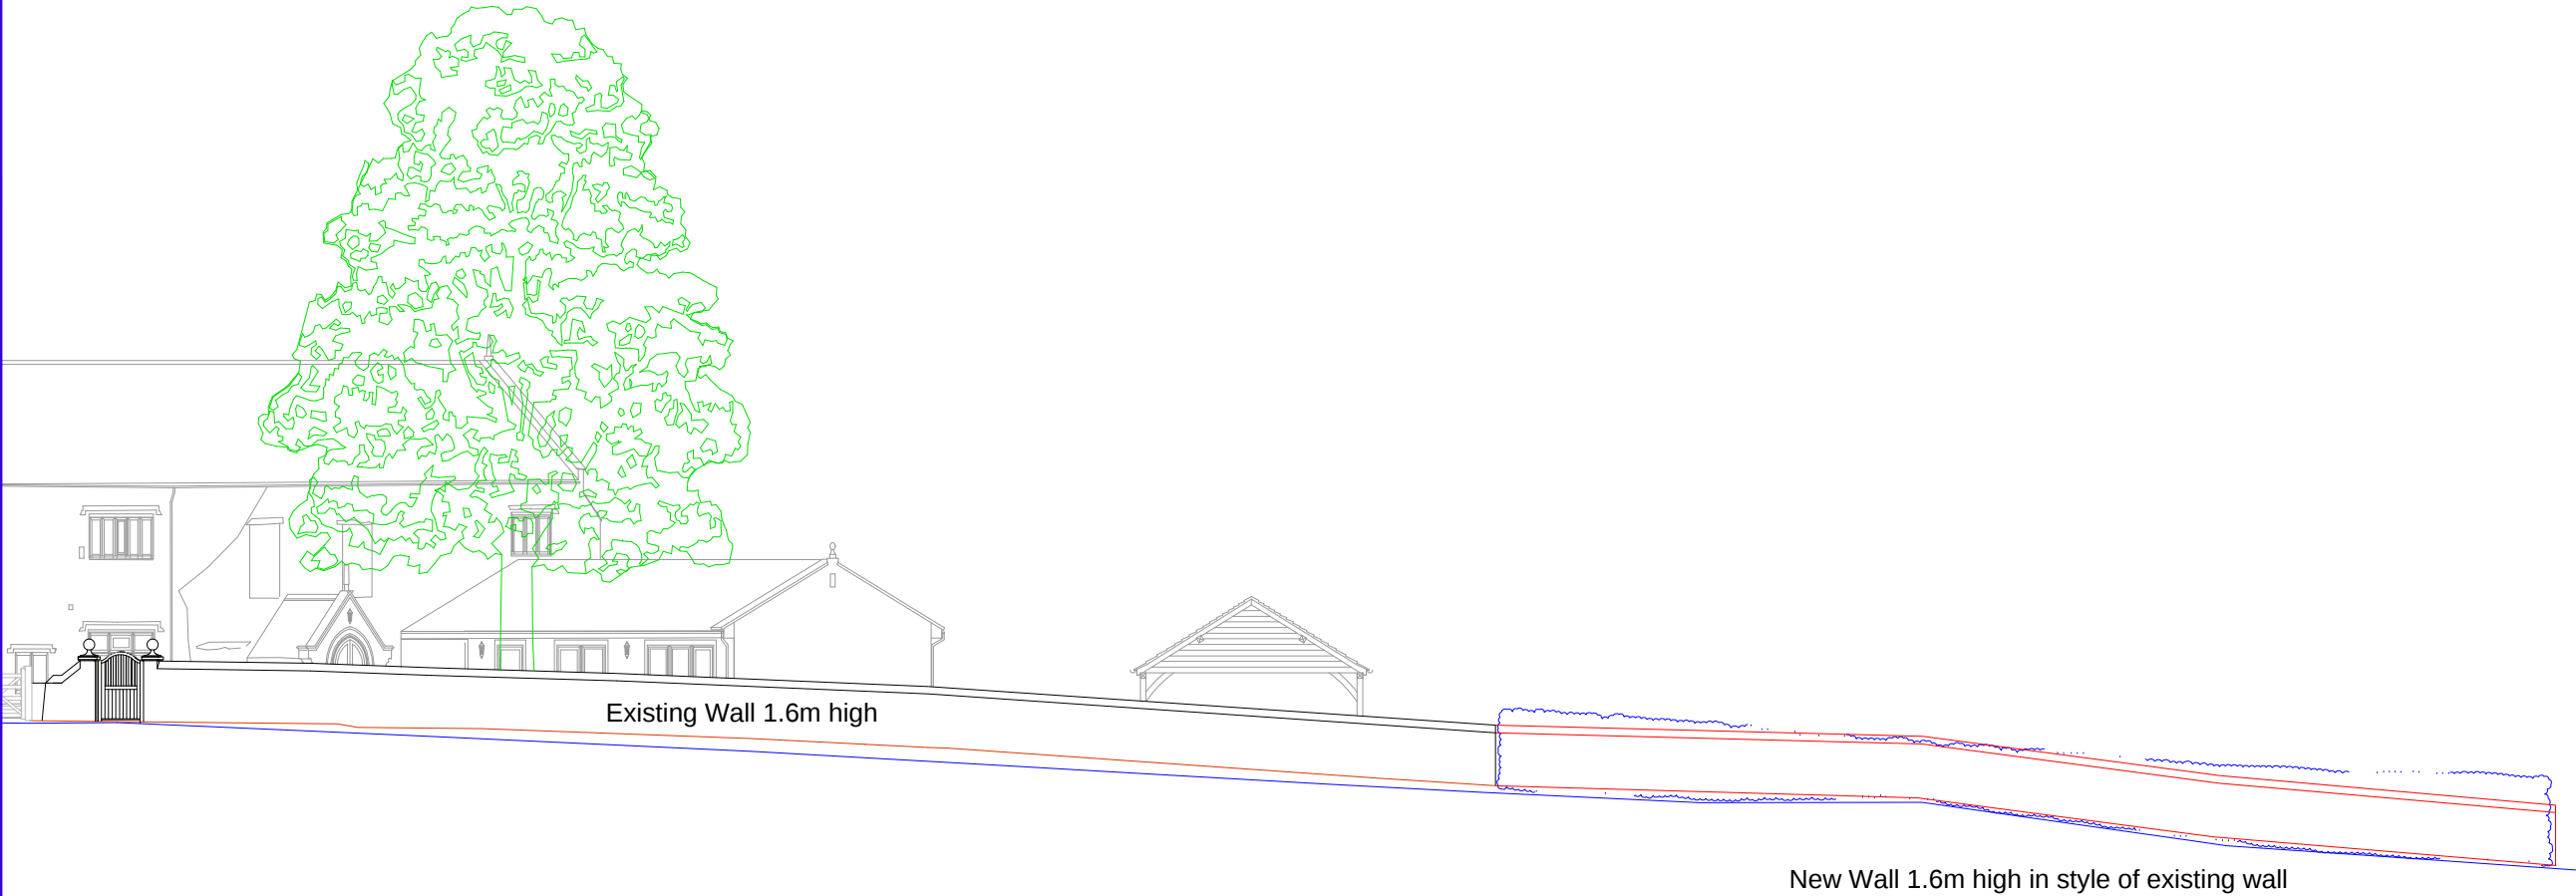

Proposed Wall Elevation

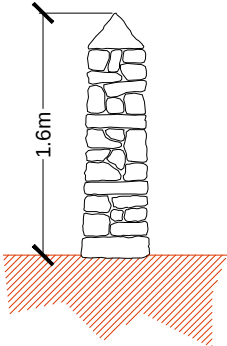

Typical Wall Section 1:50

Rev.0 Description. Issued



2 Berkshire Close | Wilpshire | Blackburn | Lancashire | BB1 9NG
tel 01254 614055 fax 01254 209754 e-mail sales@tricadsolutions.co.uk

Site Address

Great Mitton Hall
Mitton Road
Mitton BB7 9PQ

Project Description

Extension
to existing
stone wall

Drawing Title

Proposed
Wall Elevation

ORIGINAL CAD SUPPLIED BY

WOODHALL
PLANNING AND CONSERVATION

Scale 1:200@A3	Date 05/01/2015	Drawn By MD
-------------------	--------------------	----------------

Drawing Number
TRI-1360-04