



GROUND FLOOR PLAN AS EXISTING

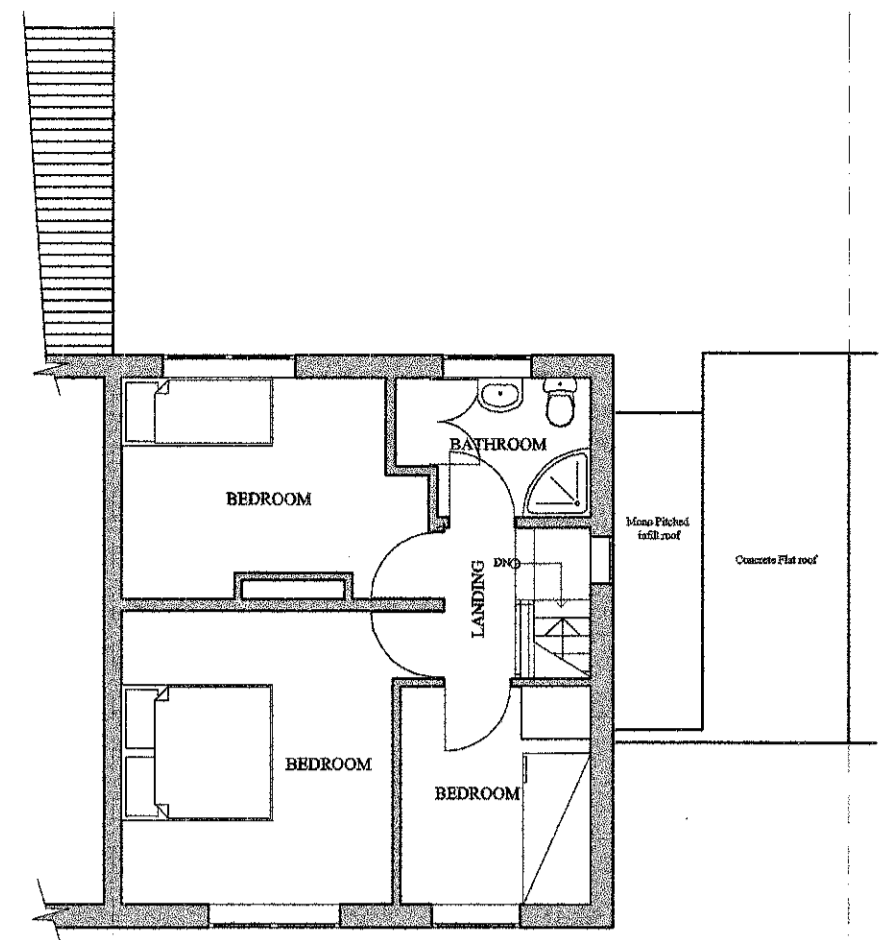


FIRST FLOOR PLAN AS EXISTING

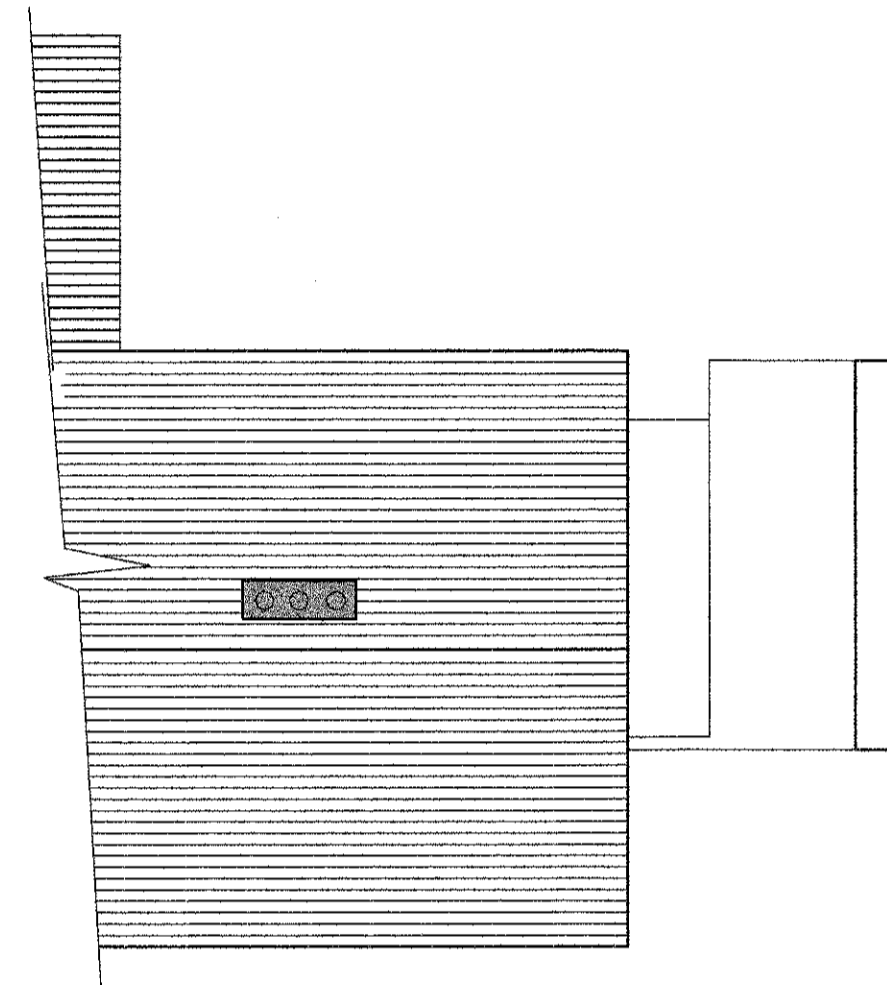


ROOF PLAN AS EXISTING




FRONT ELEVATION AS EXISTING

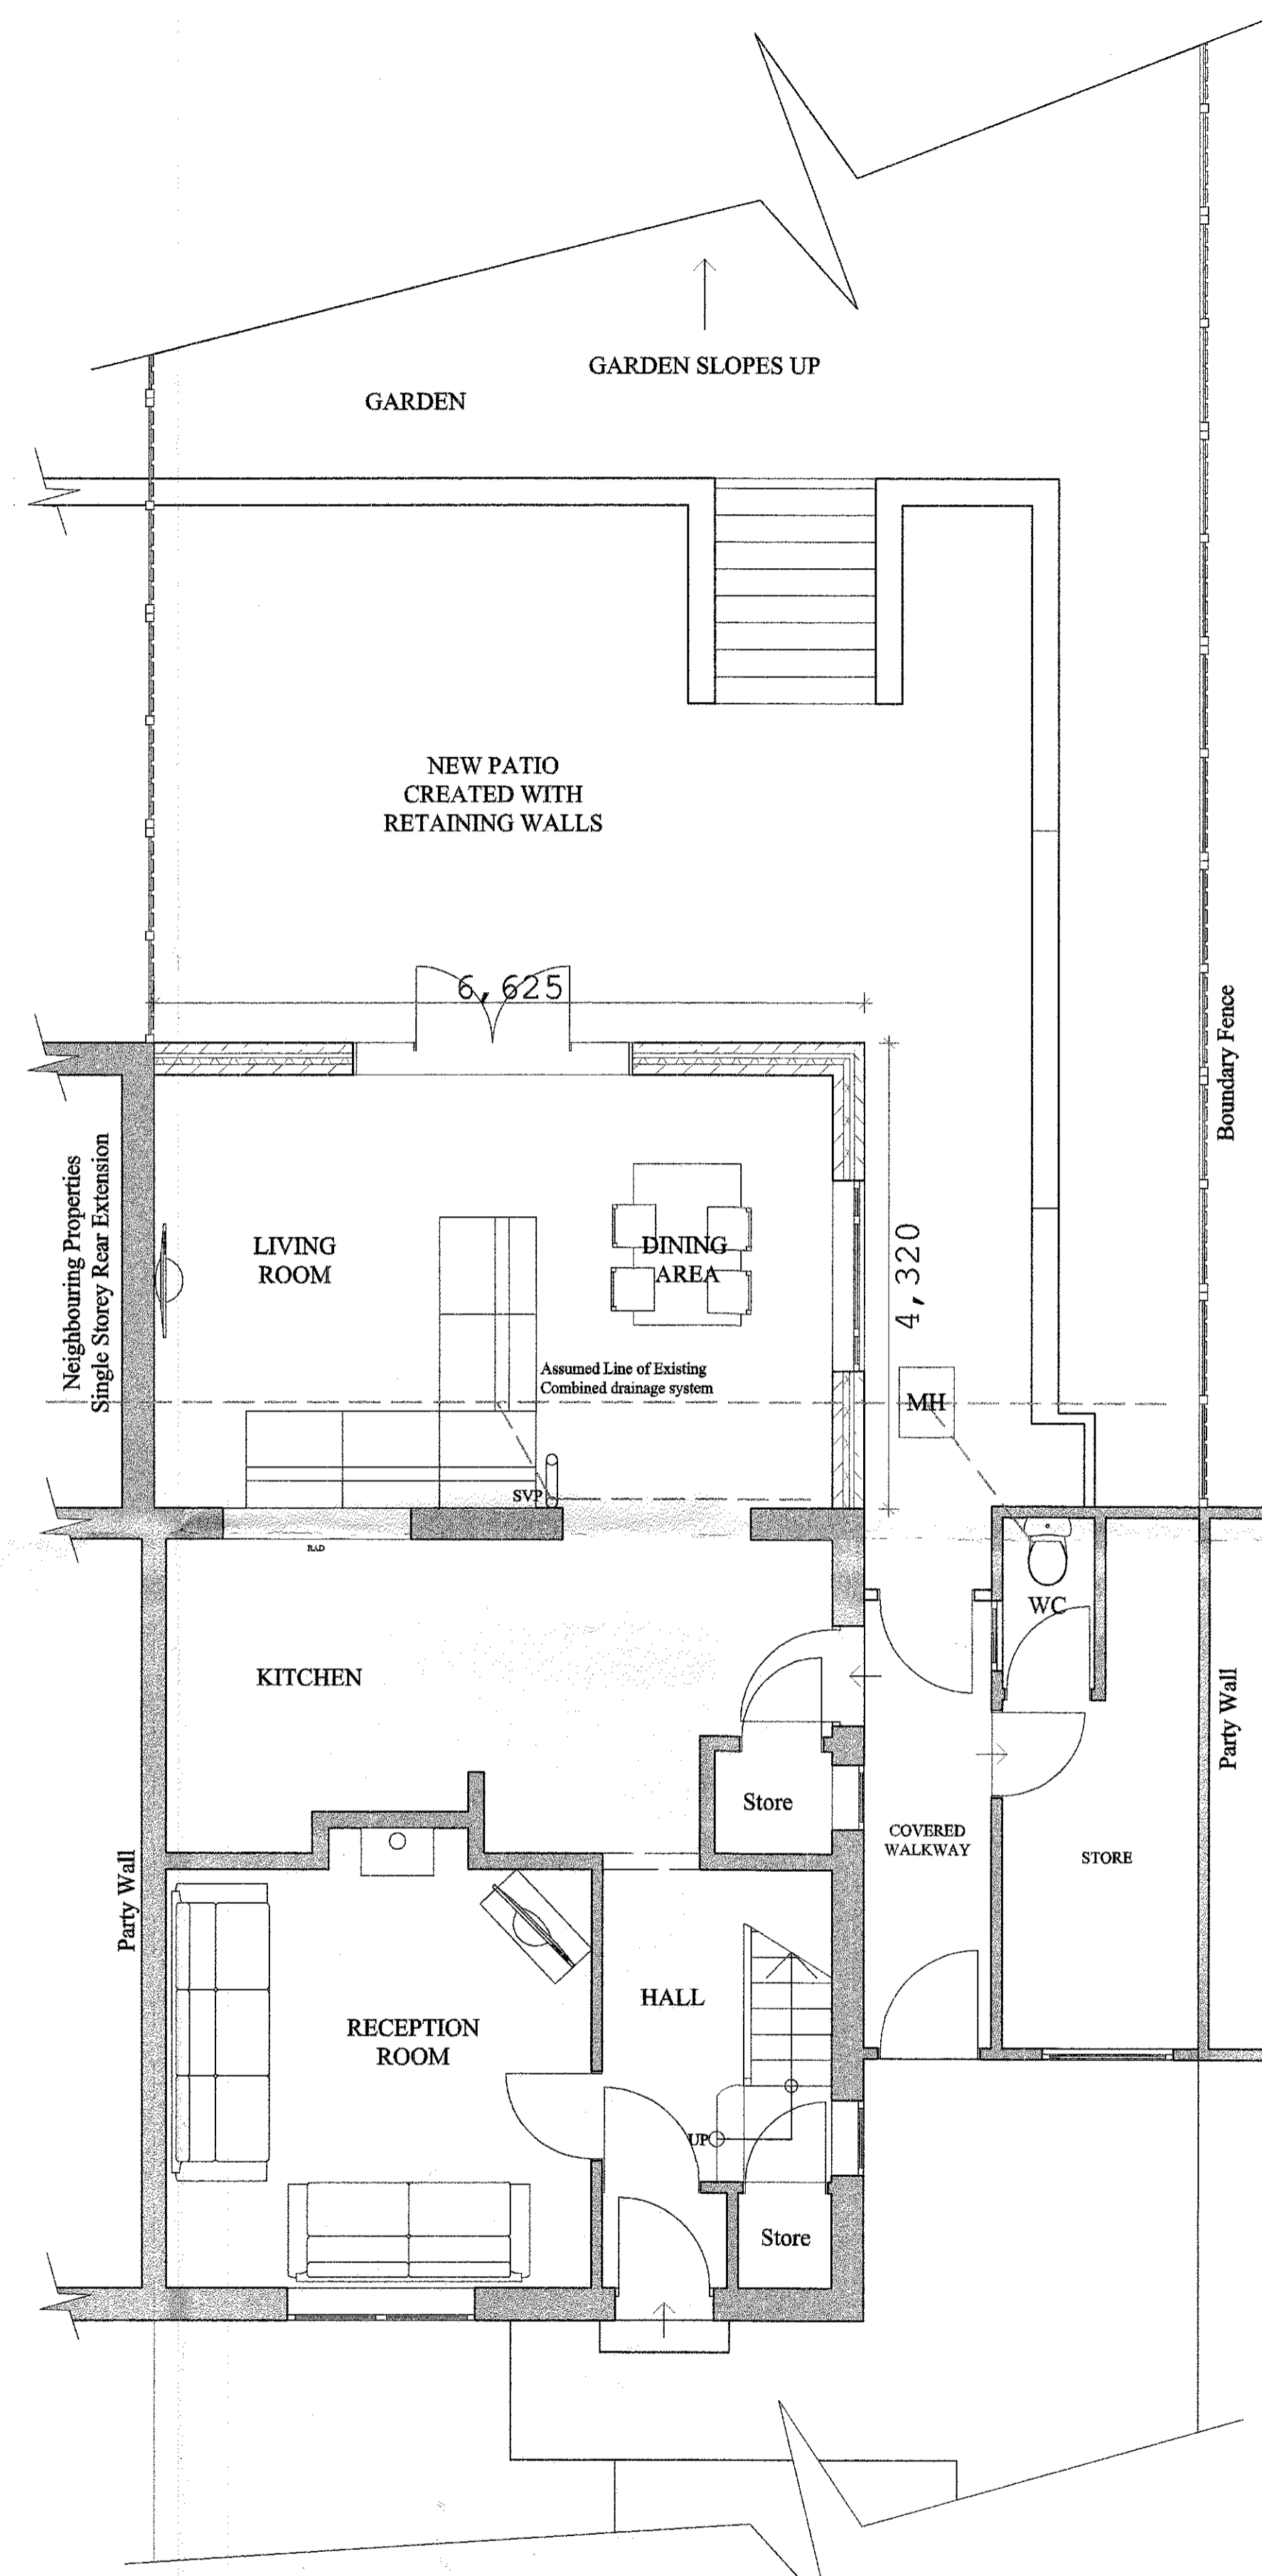


GROUND FLOOR PLAN AS PROPOSED

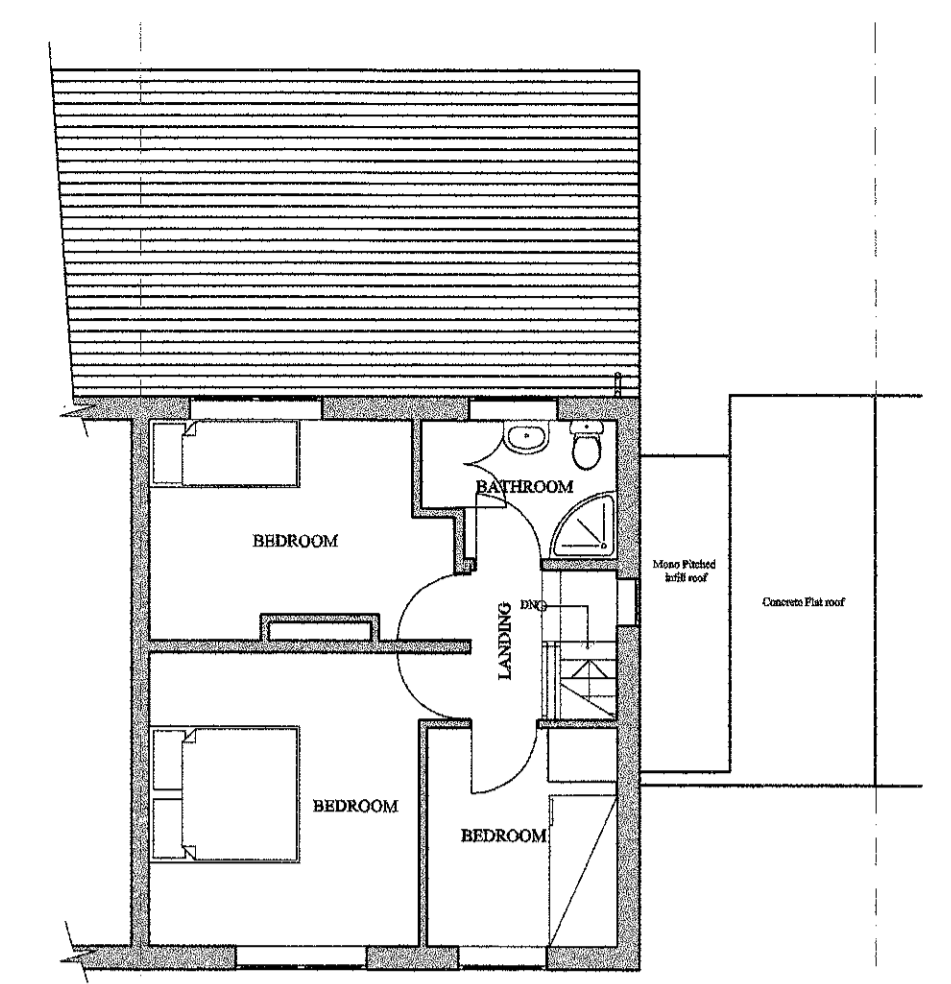

FIRST FLOOR PLAN AS PROPOSED

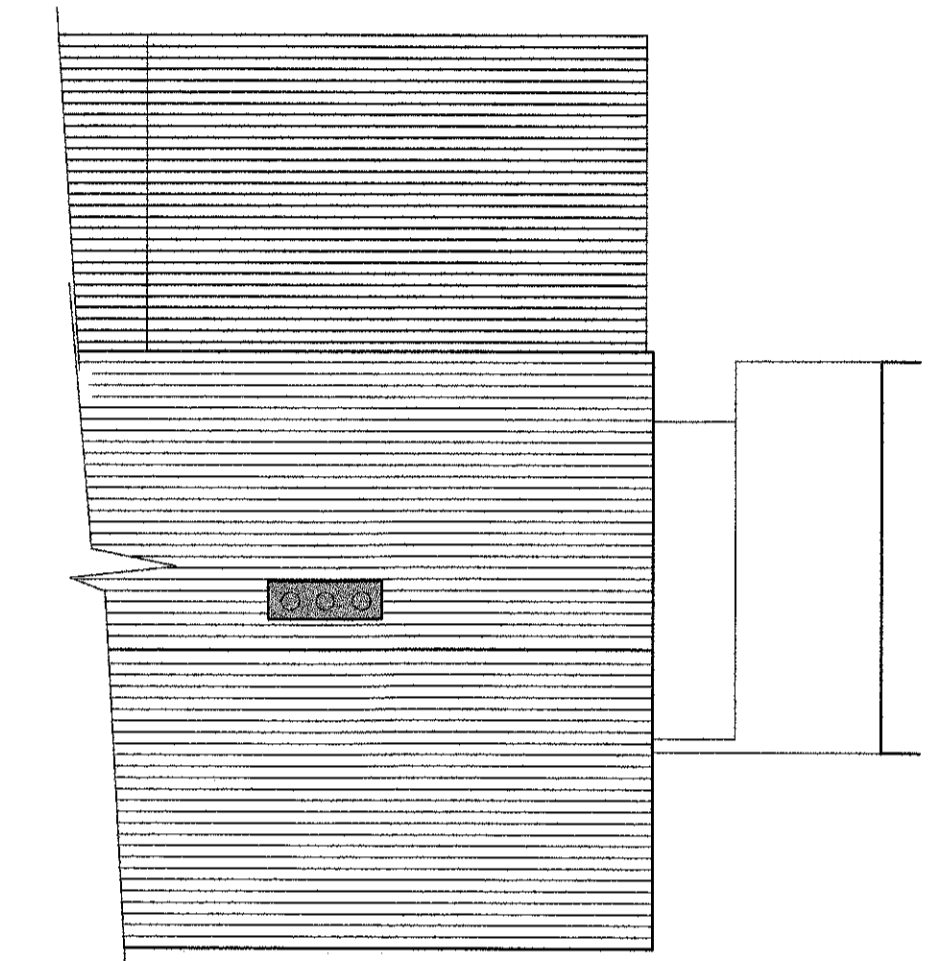


ROOF PLAN AS PROPOSED

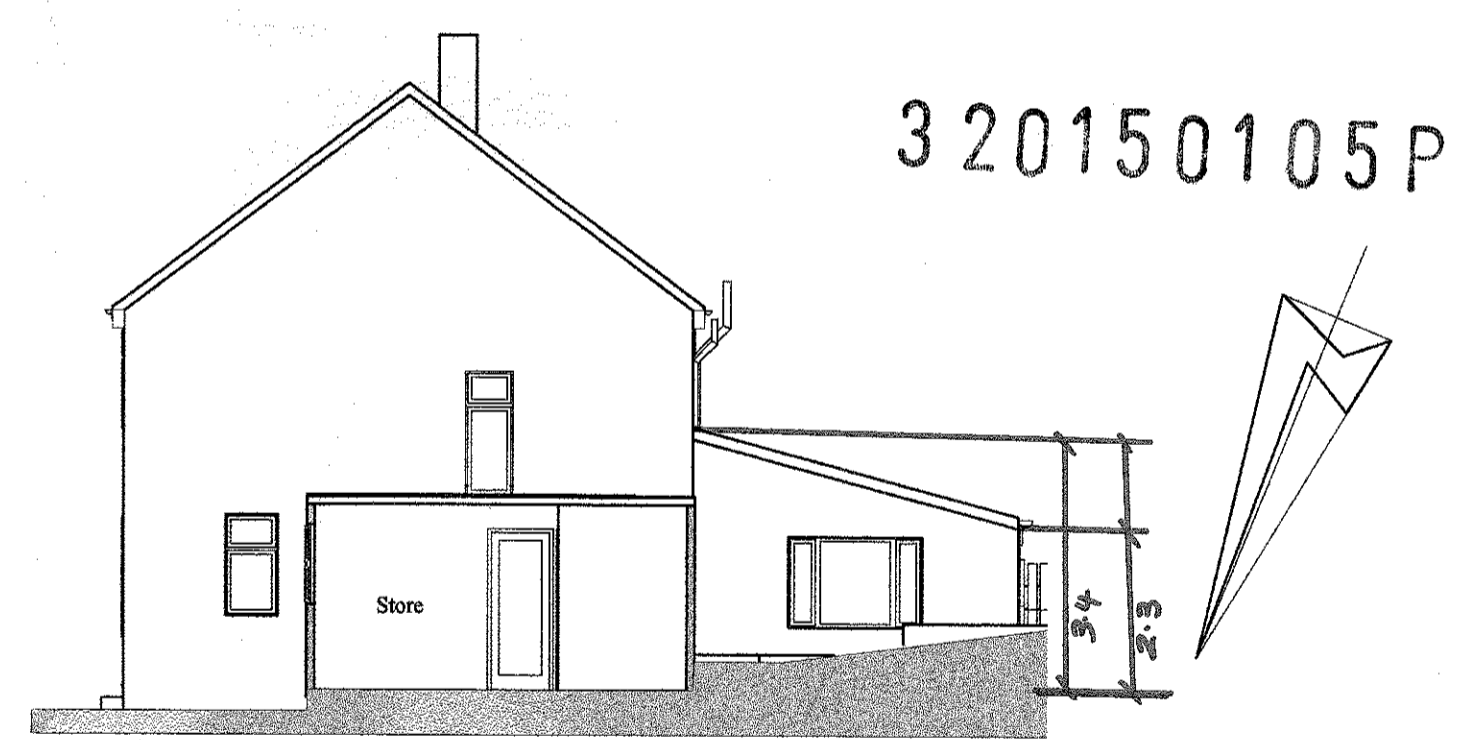

SIDE ELEVATION AS PROPOSED


SCALE 1:100

SCALE 1:50

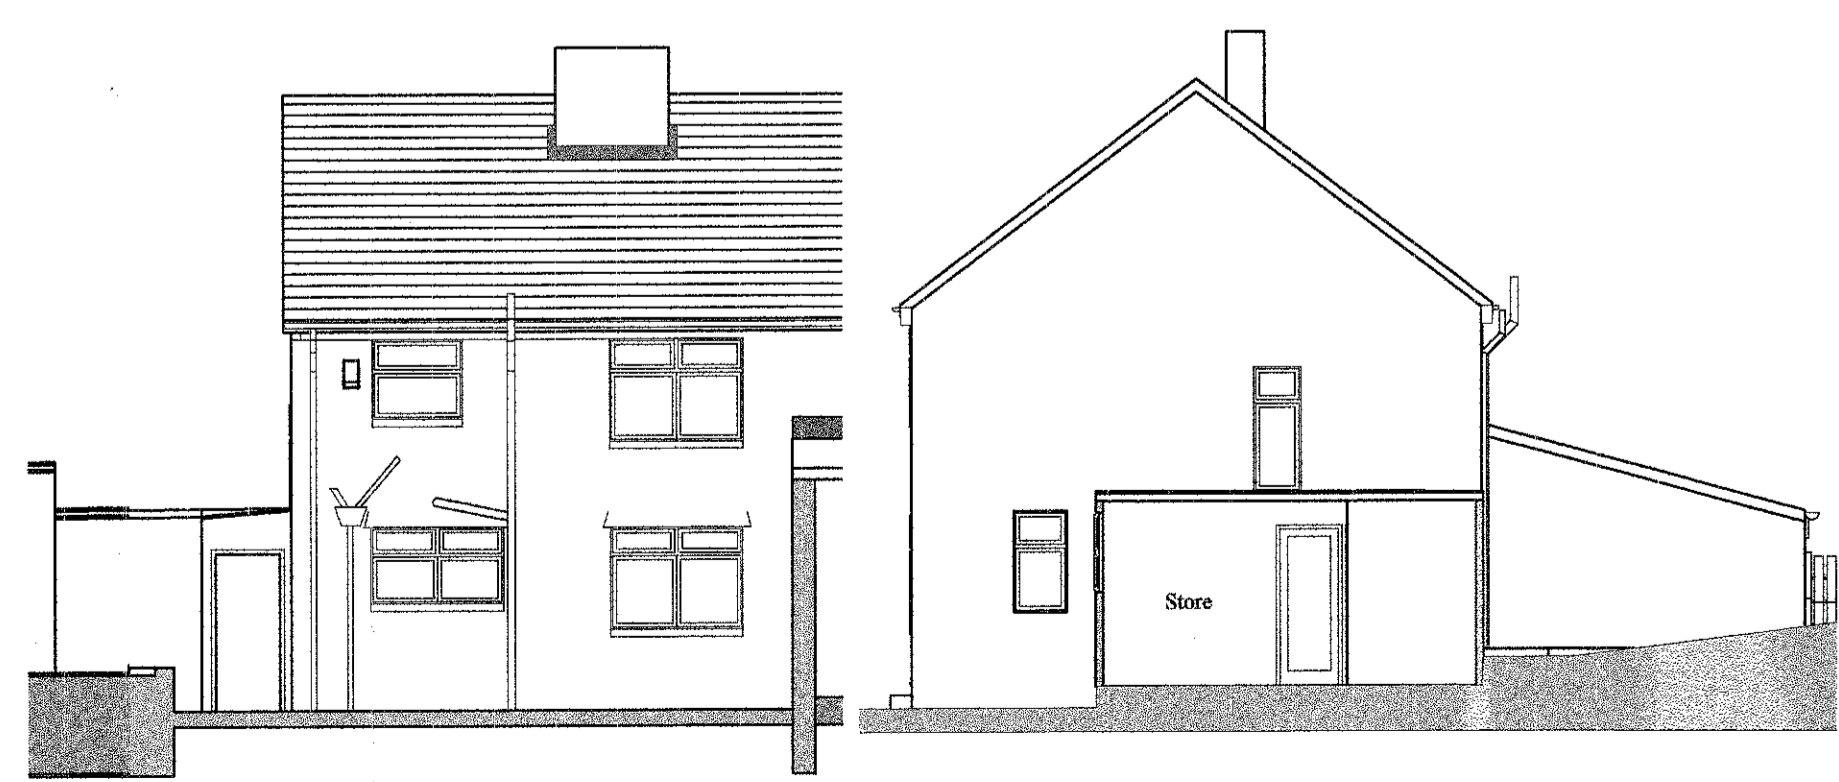


REAR ELEVATION AS EXISTING

SIDE ELEVATION AS EXISTING

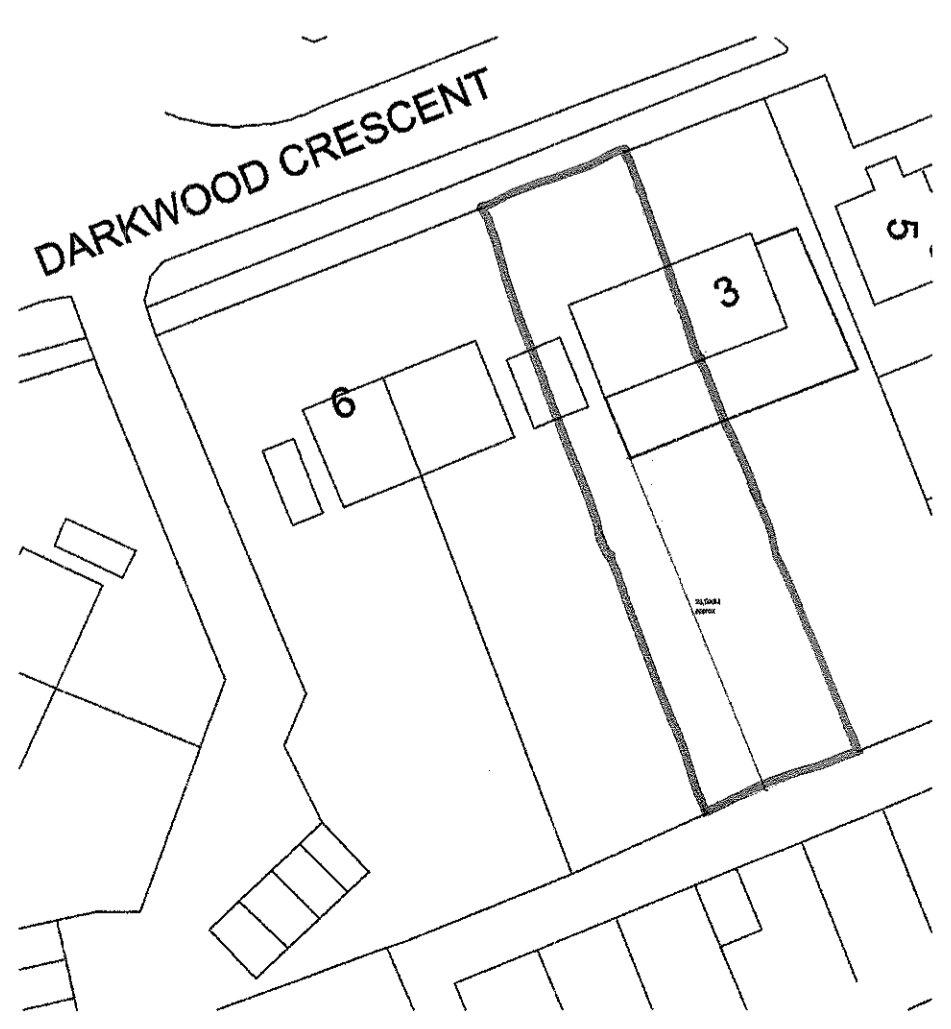

Site Plan 1-500

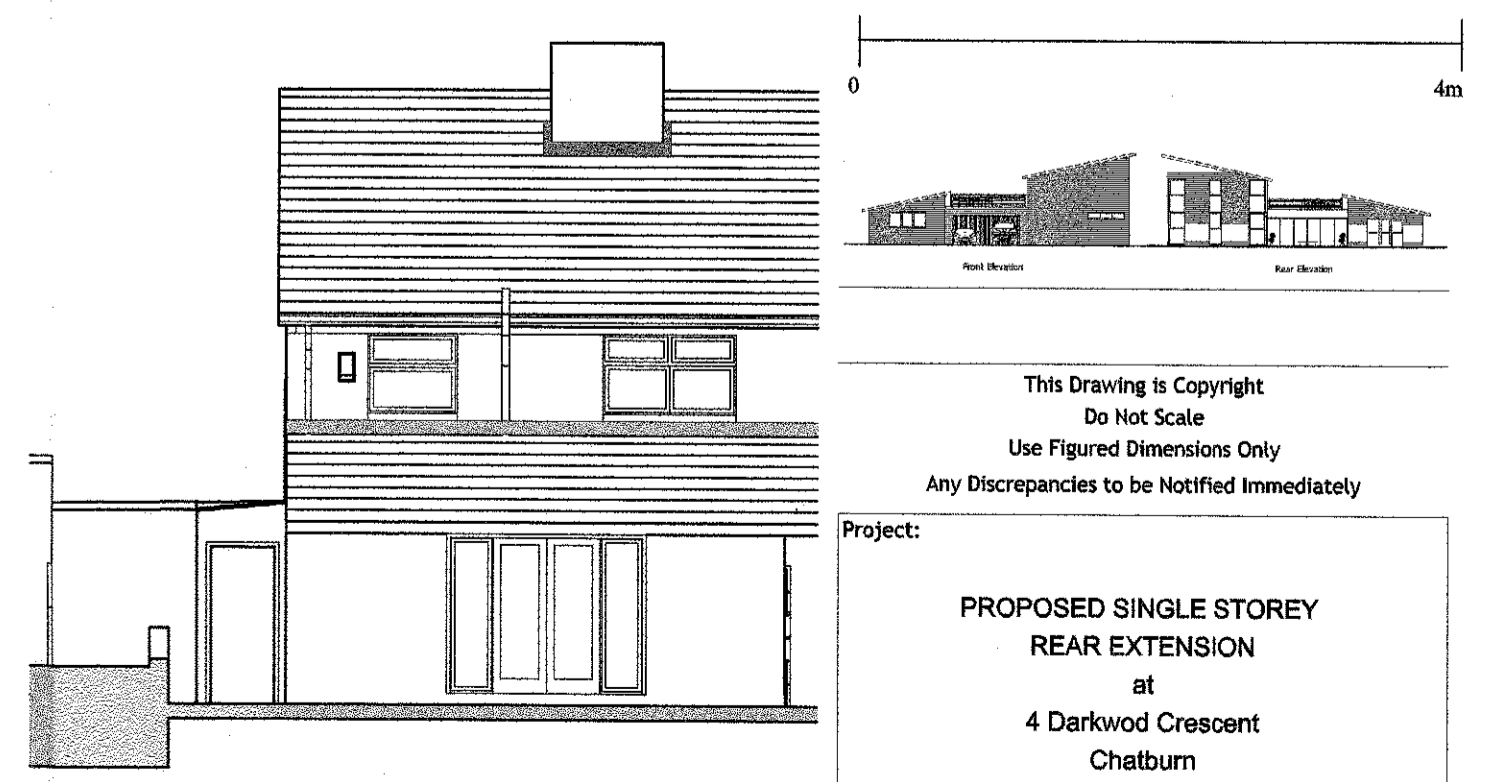

REAR ELEVATION AS PROPOSED

This Drawing is Copyright
Do Not Scale
Use Figured Dimensions Only
Any Discrepancies to be Notified Immediately

Project:
PROPOSED SINGLE STOREY REAR EXTENSION
at
4 Darkwood Crescent
Chatburn
Lancashire
BB7 4AL
1:50 & 1:100
Date: @A1 Drgn By:
Drg name: PLANNING DRAWING Drg No: E1 & P1