





E1 Existing Front (north) Elevation
1 : 100 N130



P1 Proposed Front (north) Elevation
1 : 100 N130

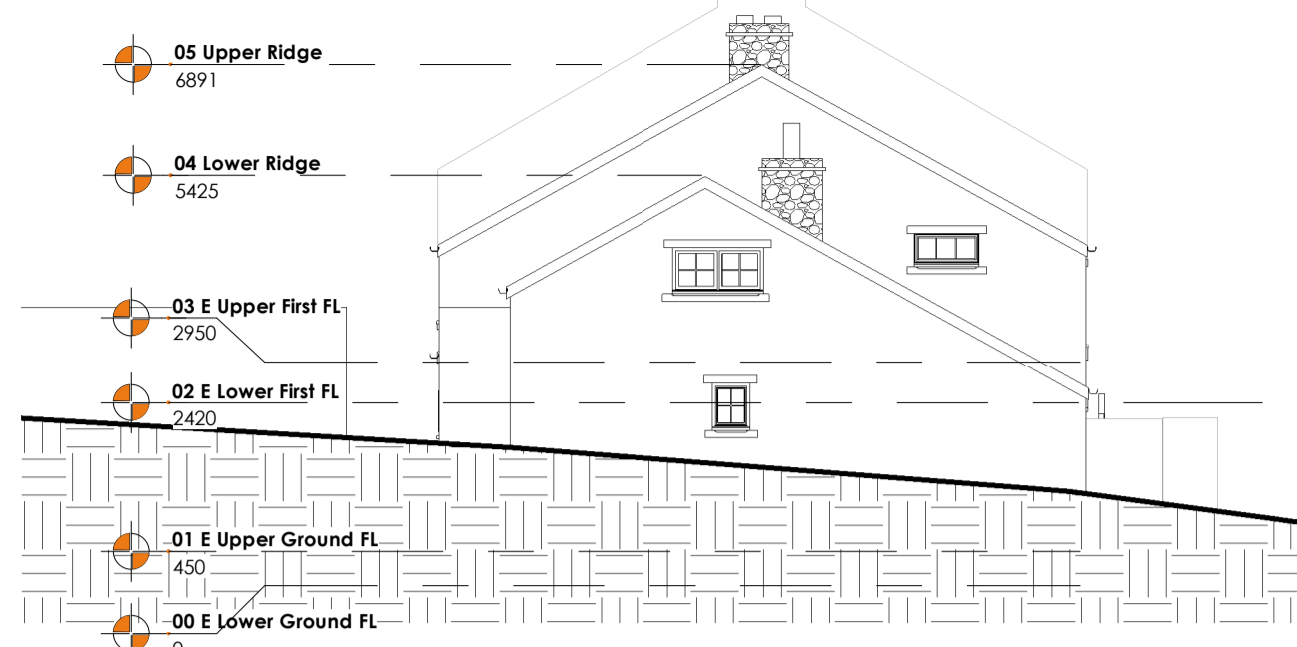

E2 Existing side (east) Elevation
1 : 100 N130

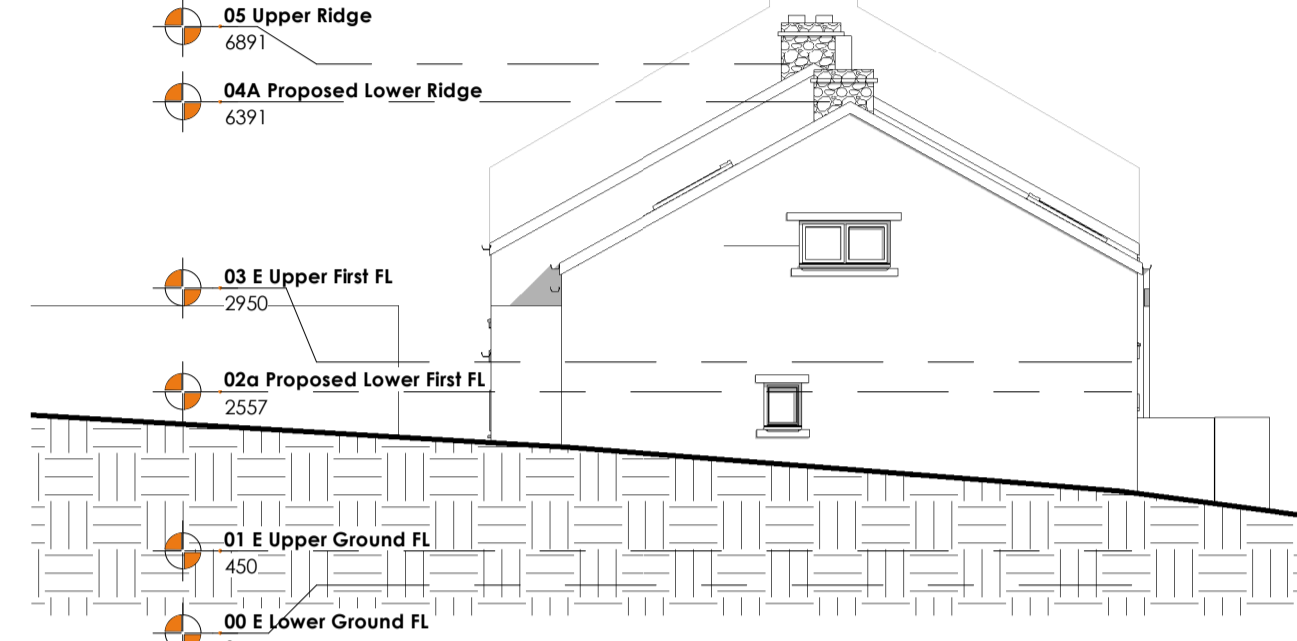


P2 Proposed side (east) Elevation
1 : 100 N130




E3 Existing Rear (south) Elevation
1 : 100 N130




P3 Proposed Rear (south) Elevation
1 : 100 N130

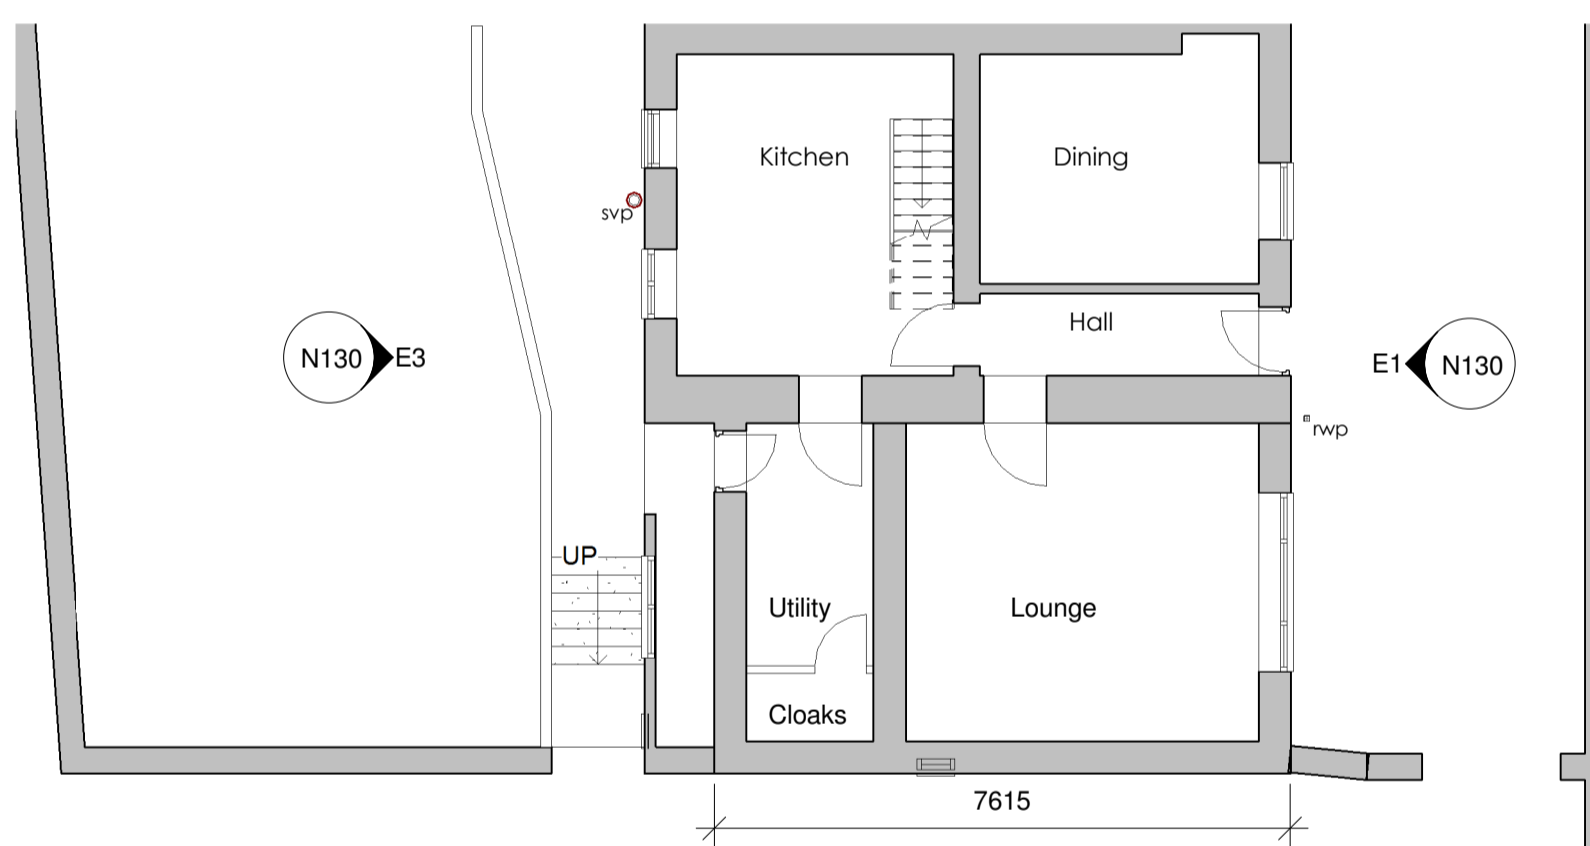


1 Existing Ground Floor Plan
1 : 100 N130

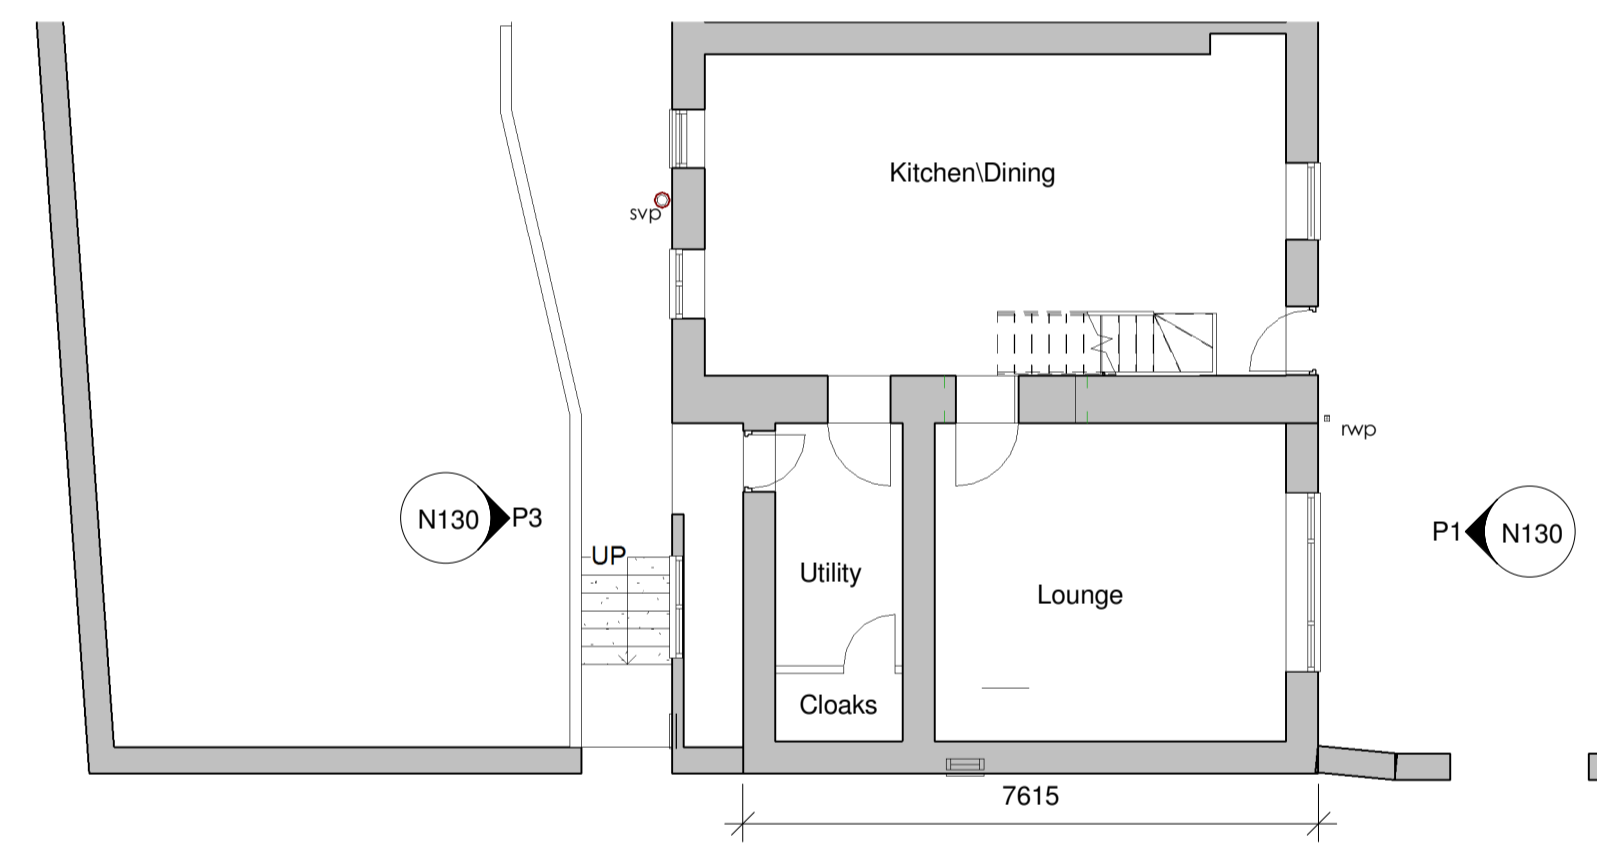


3 Proposed Ground Floor Plan
1 : 100 N130

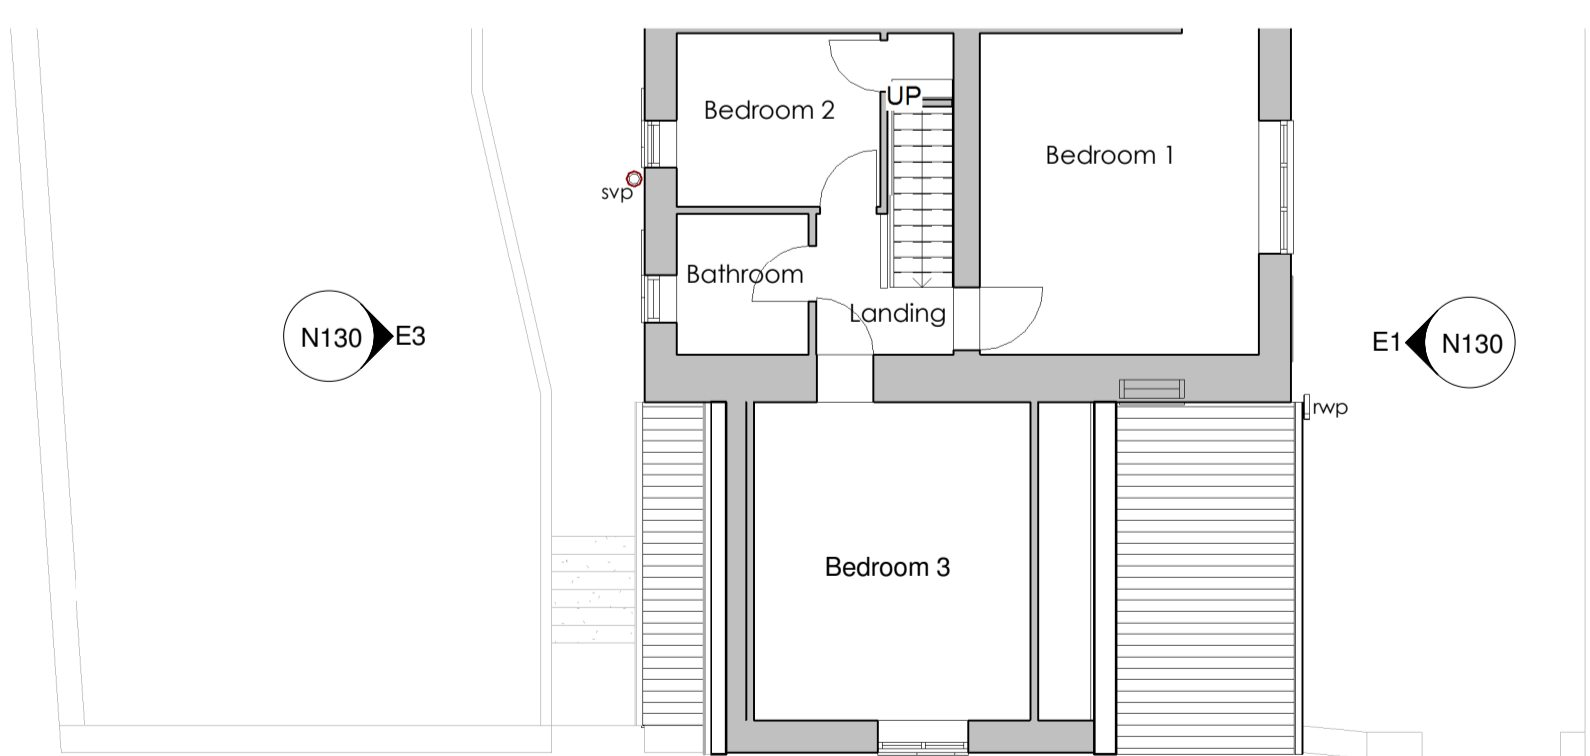


2 Existing First Floor Plan
1 : 100 N130

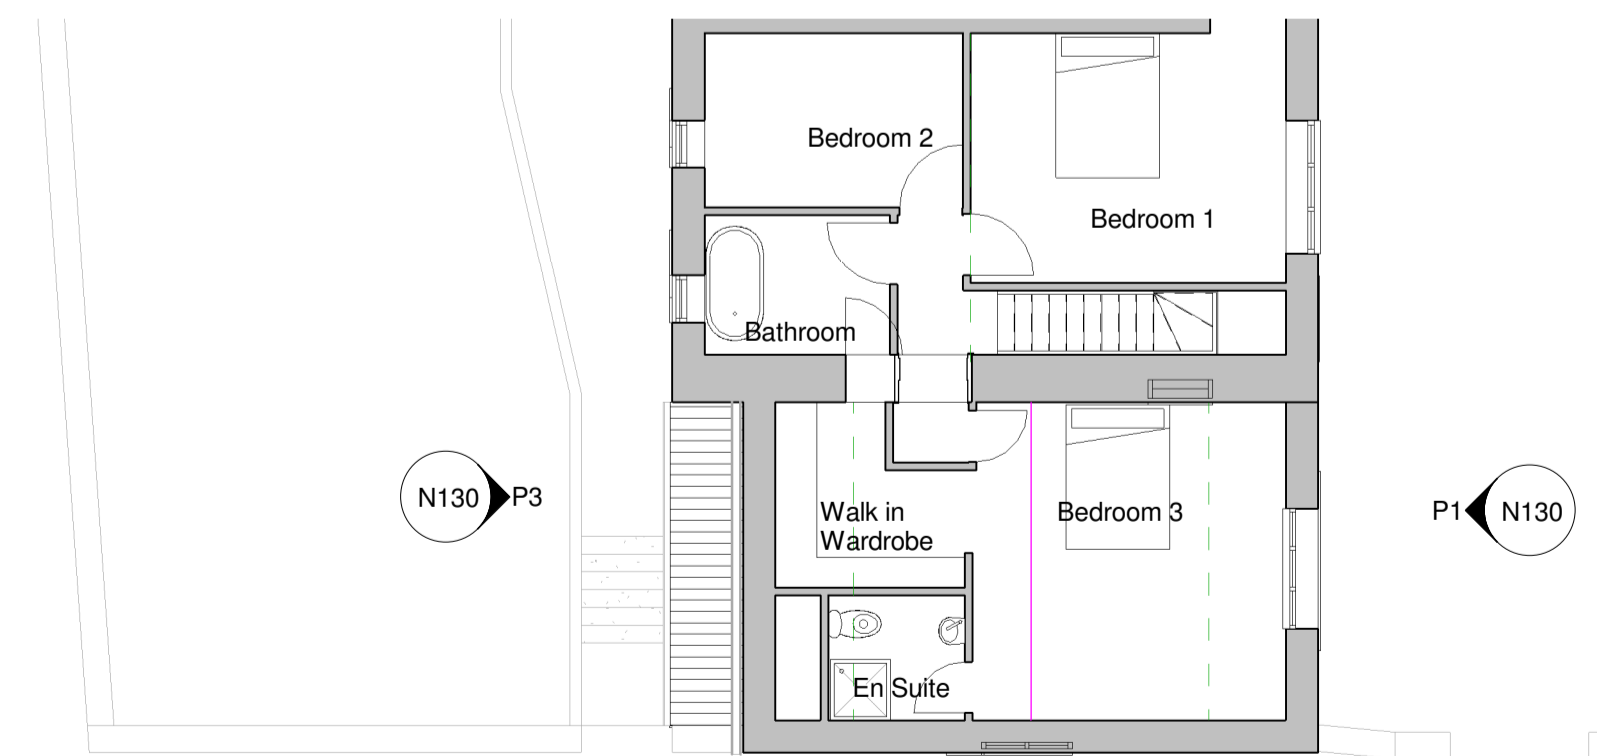


4 Proposed First Floor Plan
1 : 100 N130

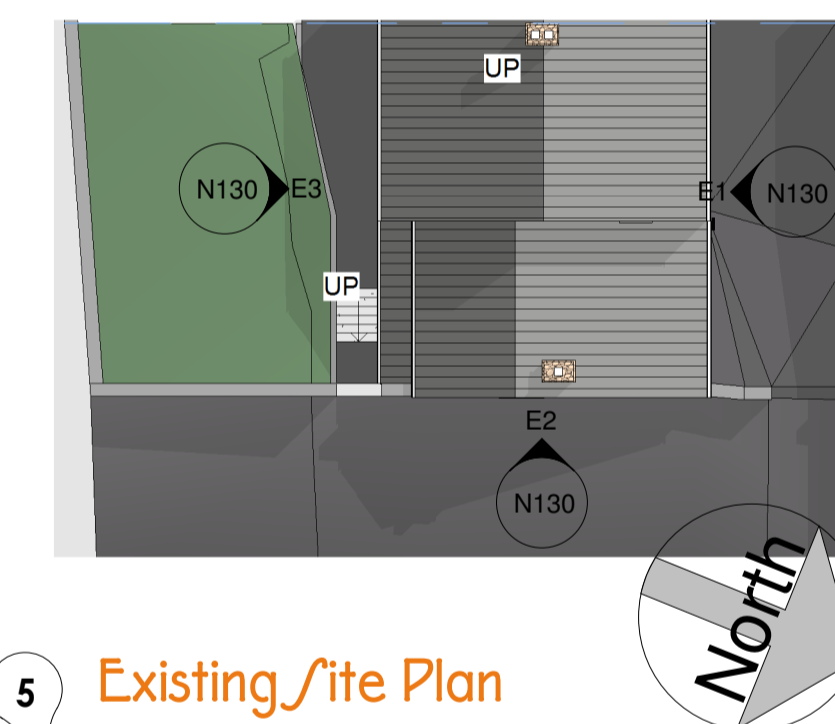

5 Existing site Plan
1 : 200 N130

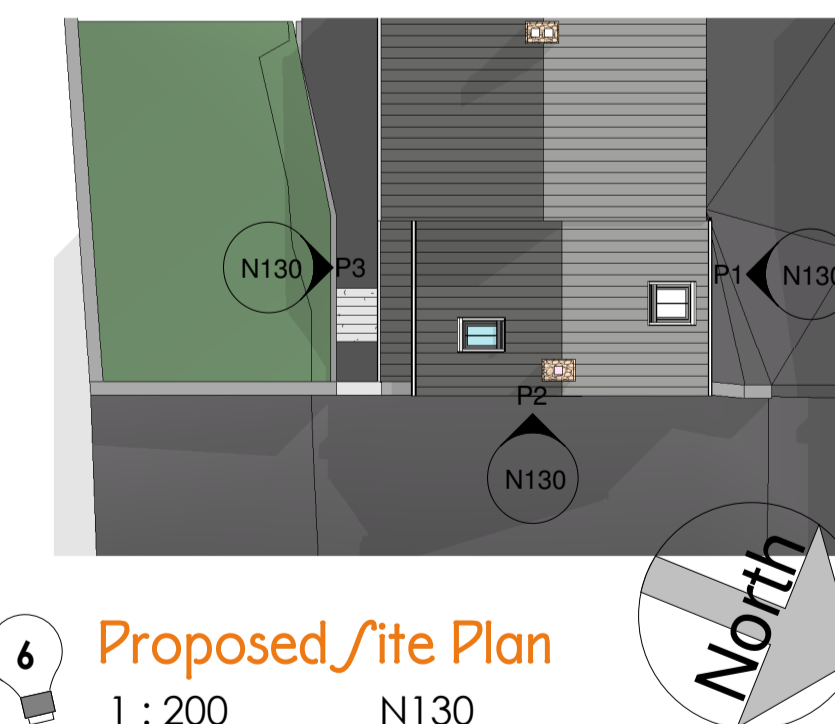

6 Proposed site Plan
1 : 200 N130

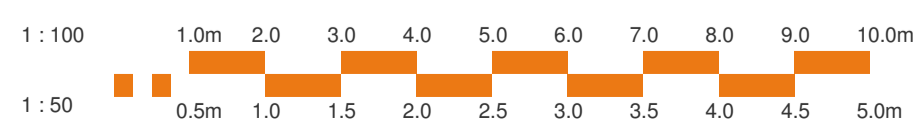

I BEECH GROVE, CHATBURN

Title PROPOSED ROOF RAISE EXISTING AND PROPOSED PLANS	Drawing No N130 I	Rev A