

 
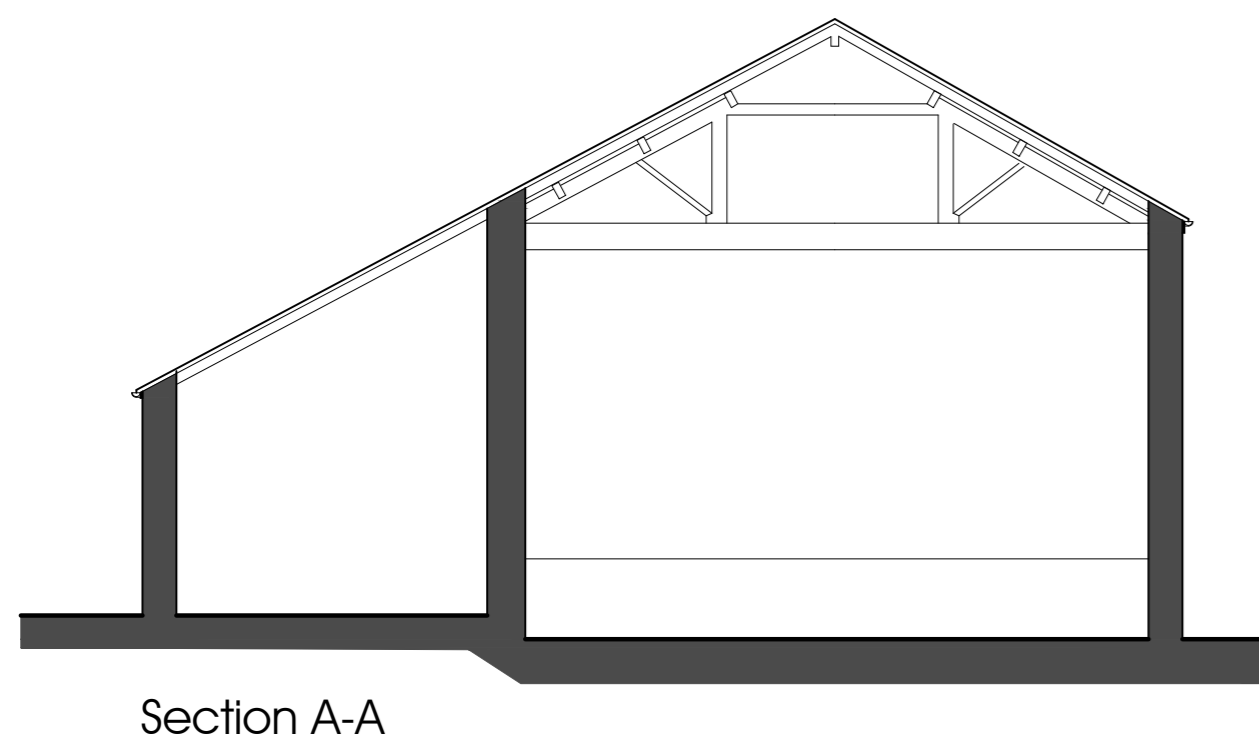
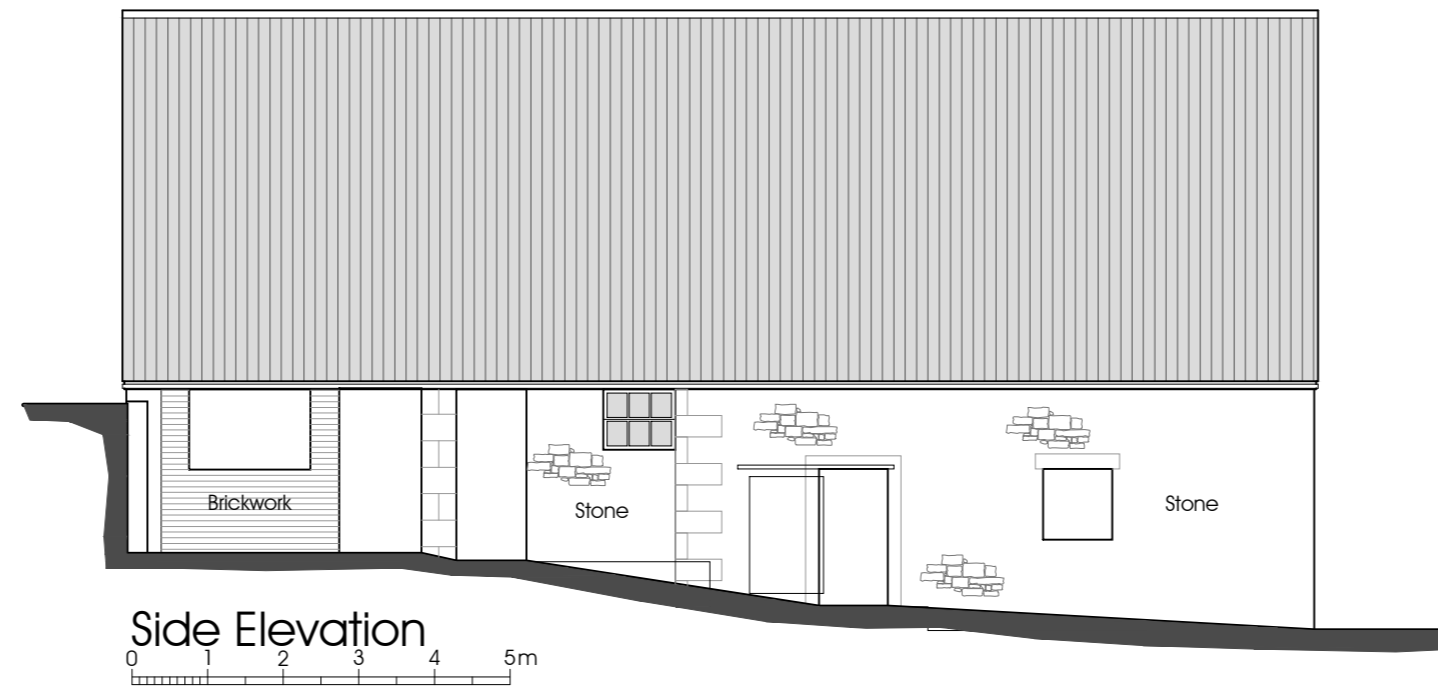
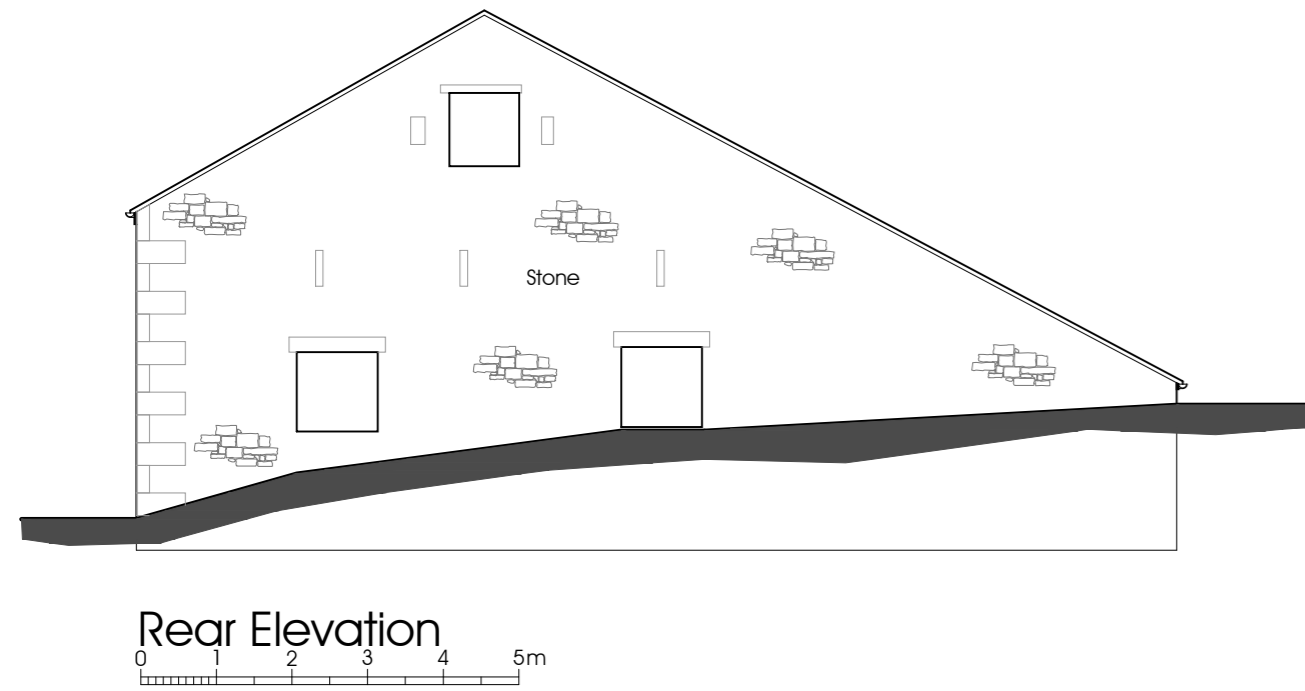


Ground Floor Plan

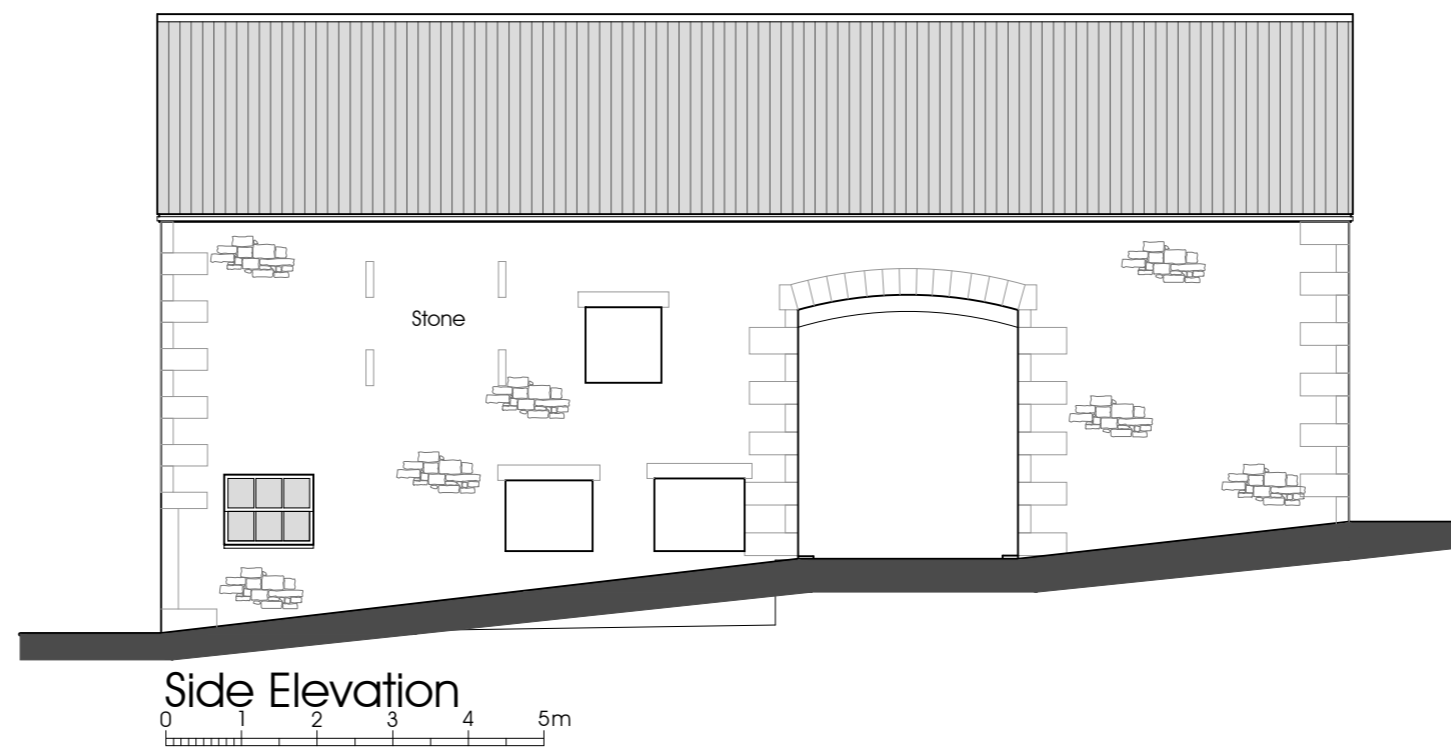

PGB Architectural Services LTD Lily Cottage 12 Glen Avenue Knowle Green Preston PR3 2ZQ m. 07866 366565 t. 01254 820092 e. info@pgb-arch.com		CLIENT Mr P and Mrs A Garstang The Old Dairy Whitewell Road, Cow Ark BB7 3DG PAPER SIZE A2 DATE Dec 2014	PROJECT Barn Conversion Windy Hills Farm Chipping PR3 2QR JOB NO. 2769 SCALE 1:100	DRAWING TITLE Plans as Existing DRAWING NO. 01 REVISION
---	--	--	--	--

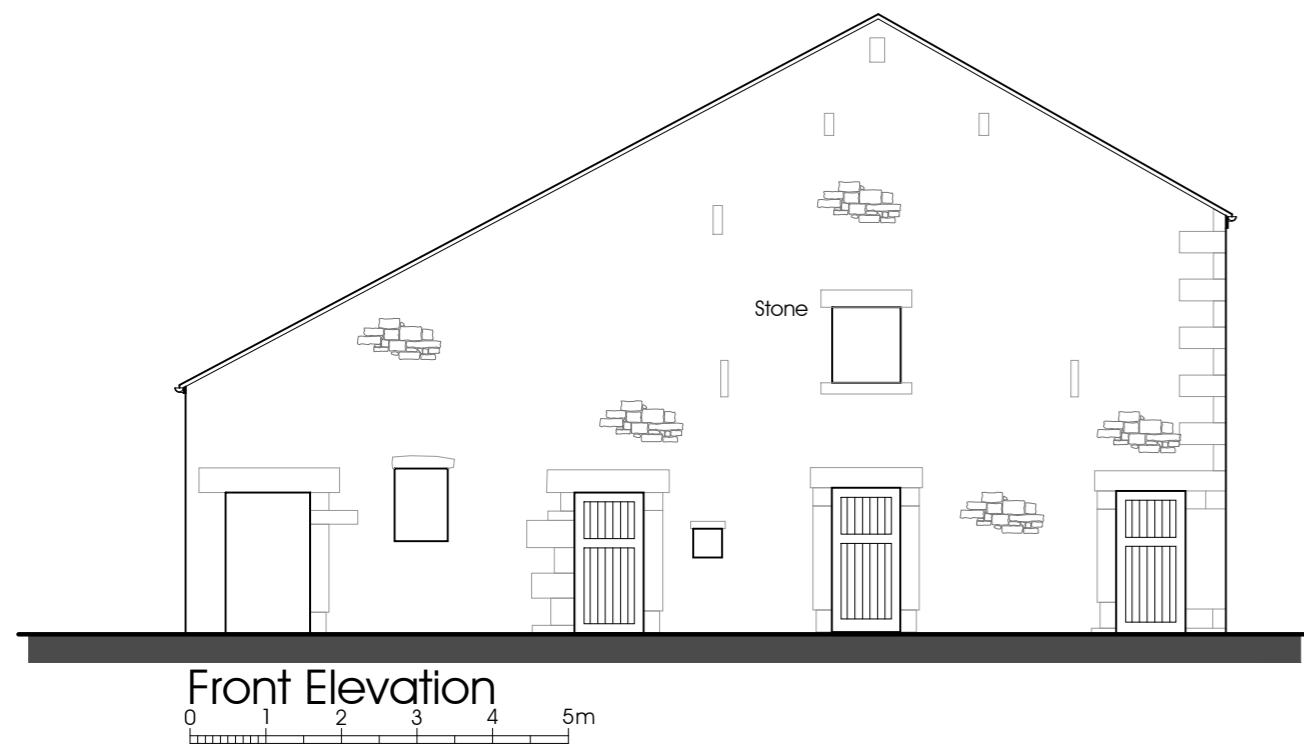

PGB Architectural Services LTD

Lily Cottage
12 Glen Avenue
Knowle Green
Preston
PR3 2ZQ
m. 07866 366565 t. 01254 820092 e. info@pgb-arch.com

CLIENT
Mr P and Mrs A Garstang
The Old Dairy
Whitewell Road, Cow Ark
BB7 3DG


PROJECT
Barn Conversion
Windy Hills Farm
Chipping
PR3 2QR

PAPER SIZE A2
DATE Dec 2014

JOB NO. 2769
SCALE 1:100


DRAWING TITLE
Elevations as Existing

DRAWING NO. 02
REVISION

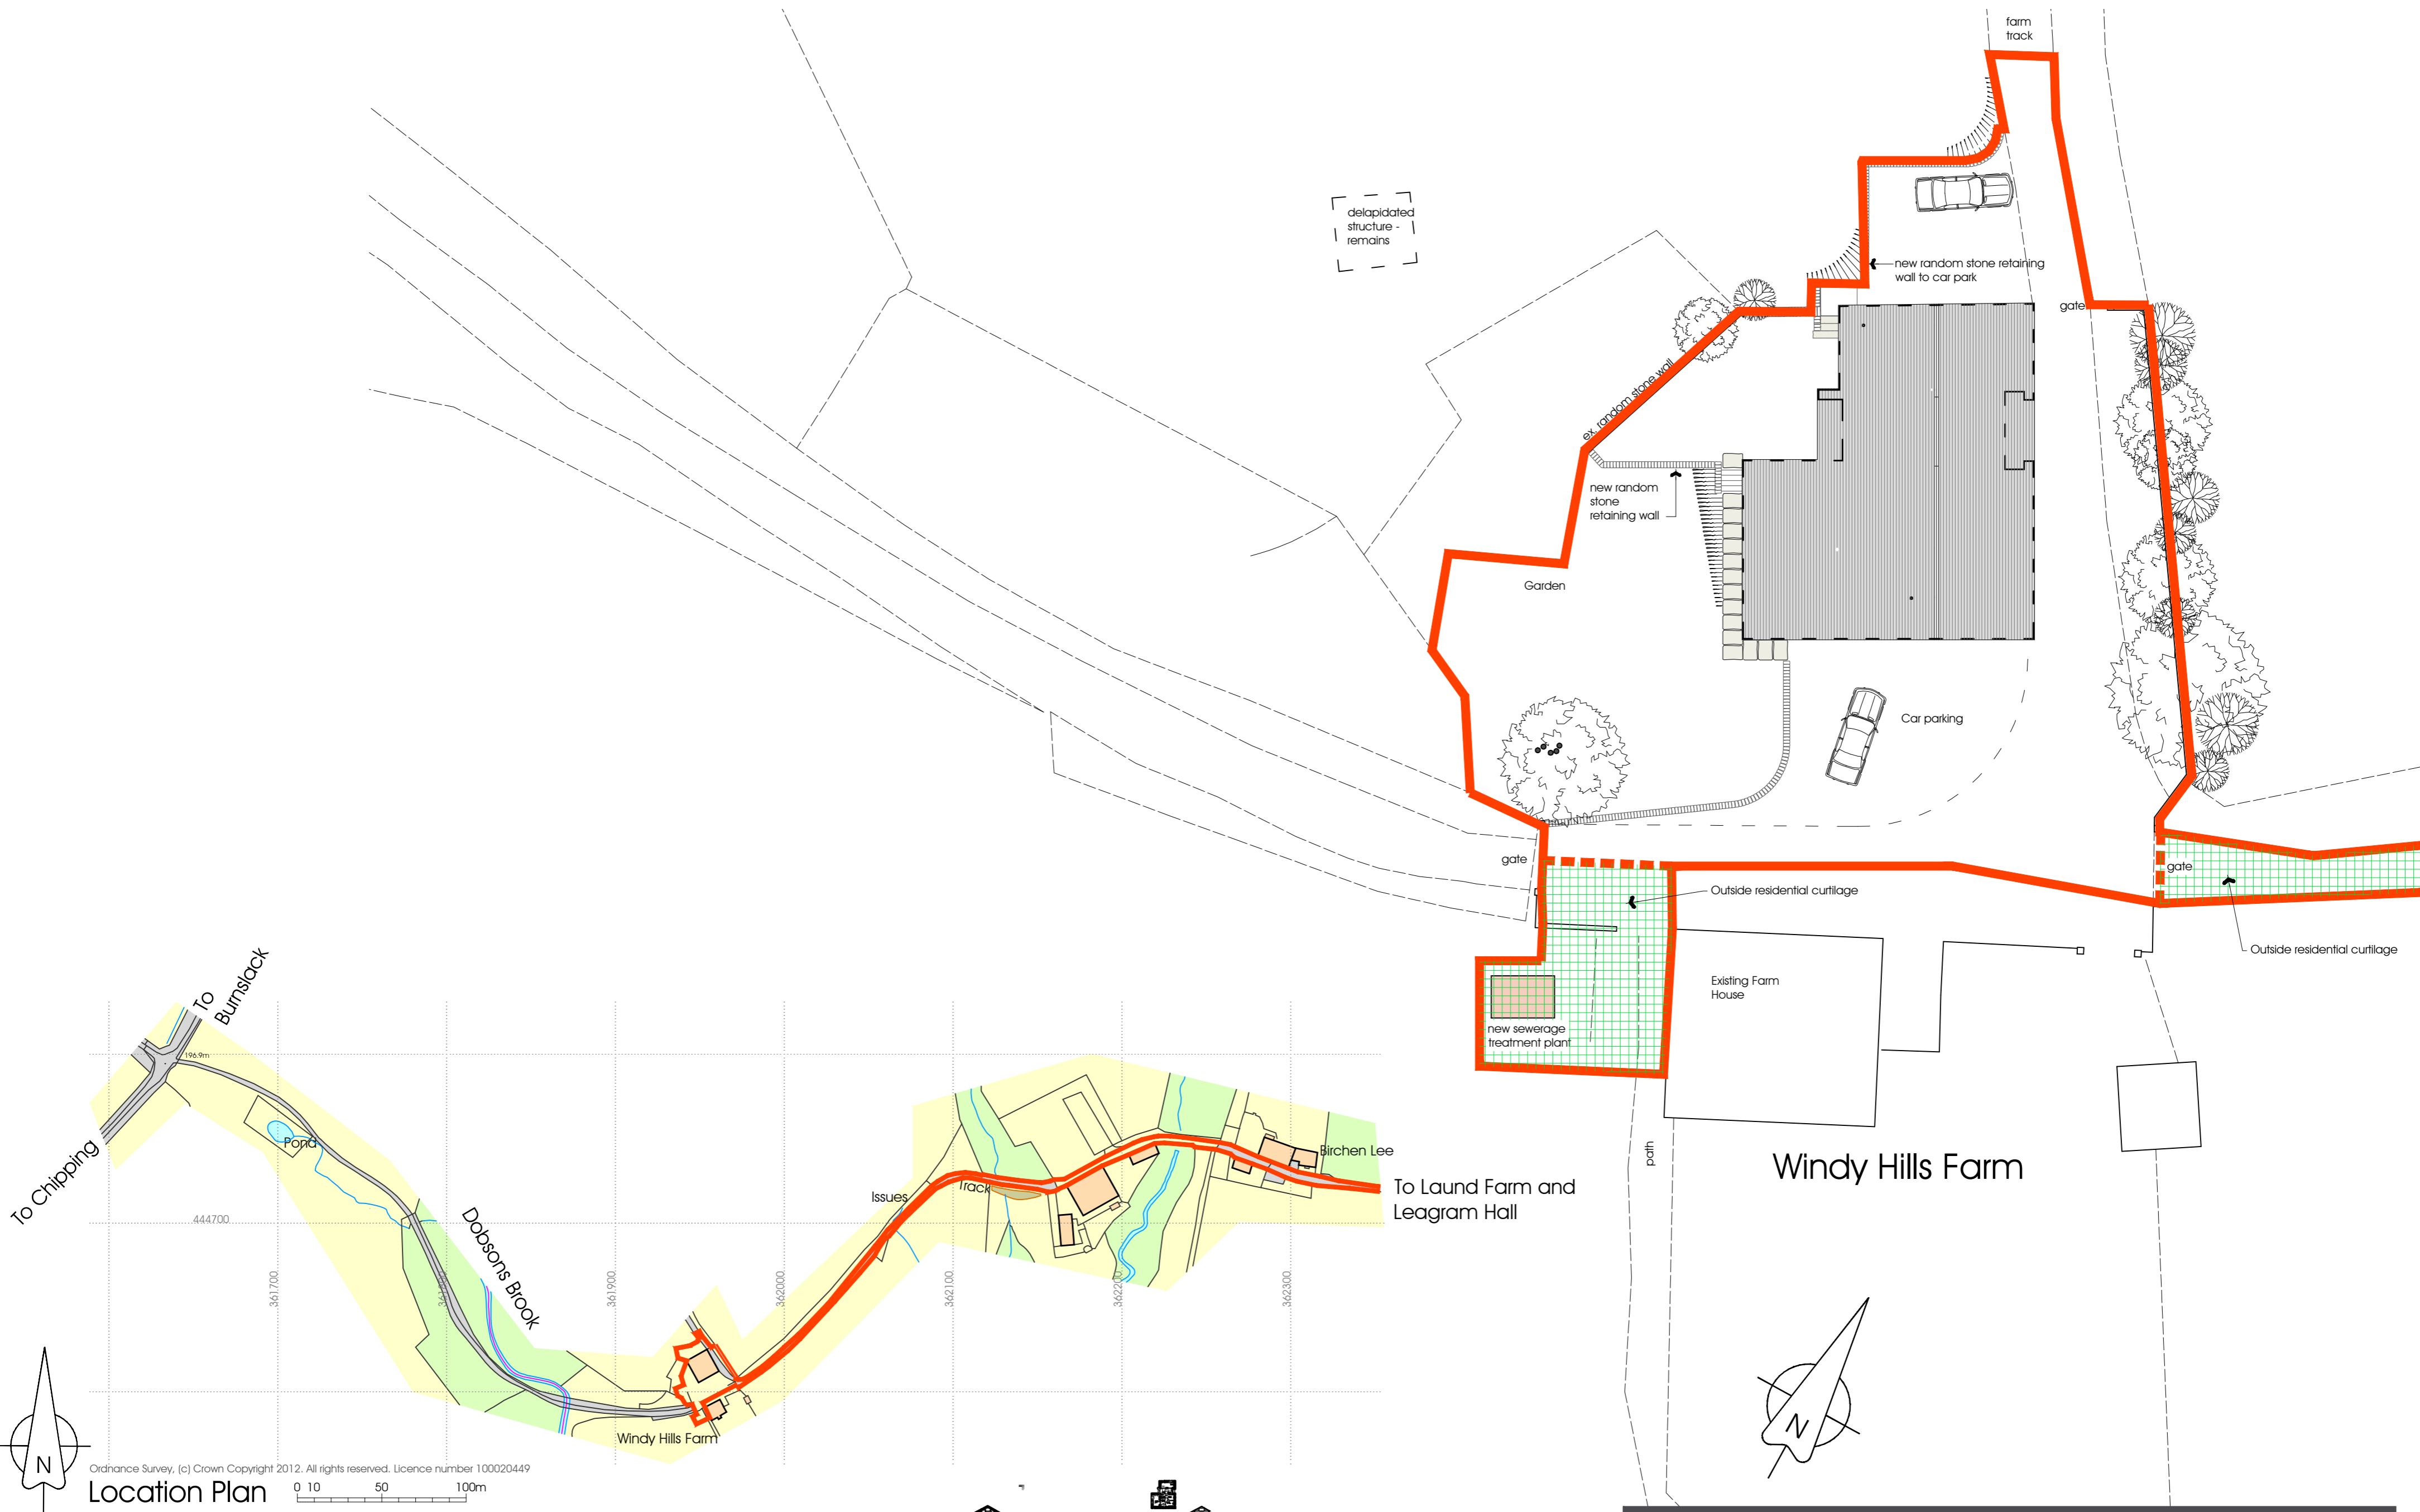


Ordnance Survey, (c) Crown Copyright 2012. All rights reserved. Licence number 100020449
Location Plan


PGB Architectural Services LTD

Lily Cottage 12 Glen Avenue Knowle Green Preston PR3 2ZQ m. 07866 366565 t. 01254 820092 e. info@pgb-arch.com		CLIENT Mr P and Mrs A Garstang The Old Dairy Whitewell Road, Cow Ark BB7 3DG	PROJECT Barn Conversion Windy Hills Farm Chipping PR3 2QR	DRAWING TITLE Location and Block Plan
DATE Dec 2014	PAPER SIZE A2	JOB NO. 2769	SCALE 1:100	DRAWING NO. 03 REVISION


All repairs and renovations to roof to be finished with matching slates
 existing stone external walls to be cleaned and repointed
 all new doors and windows to be timber with factory sealed double glazed units
 all remodeled window openings to be repaired with matching stone walling and existing stone lintels and cills re-used

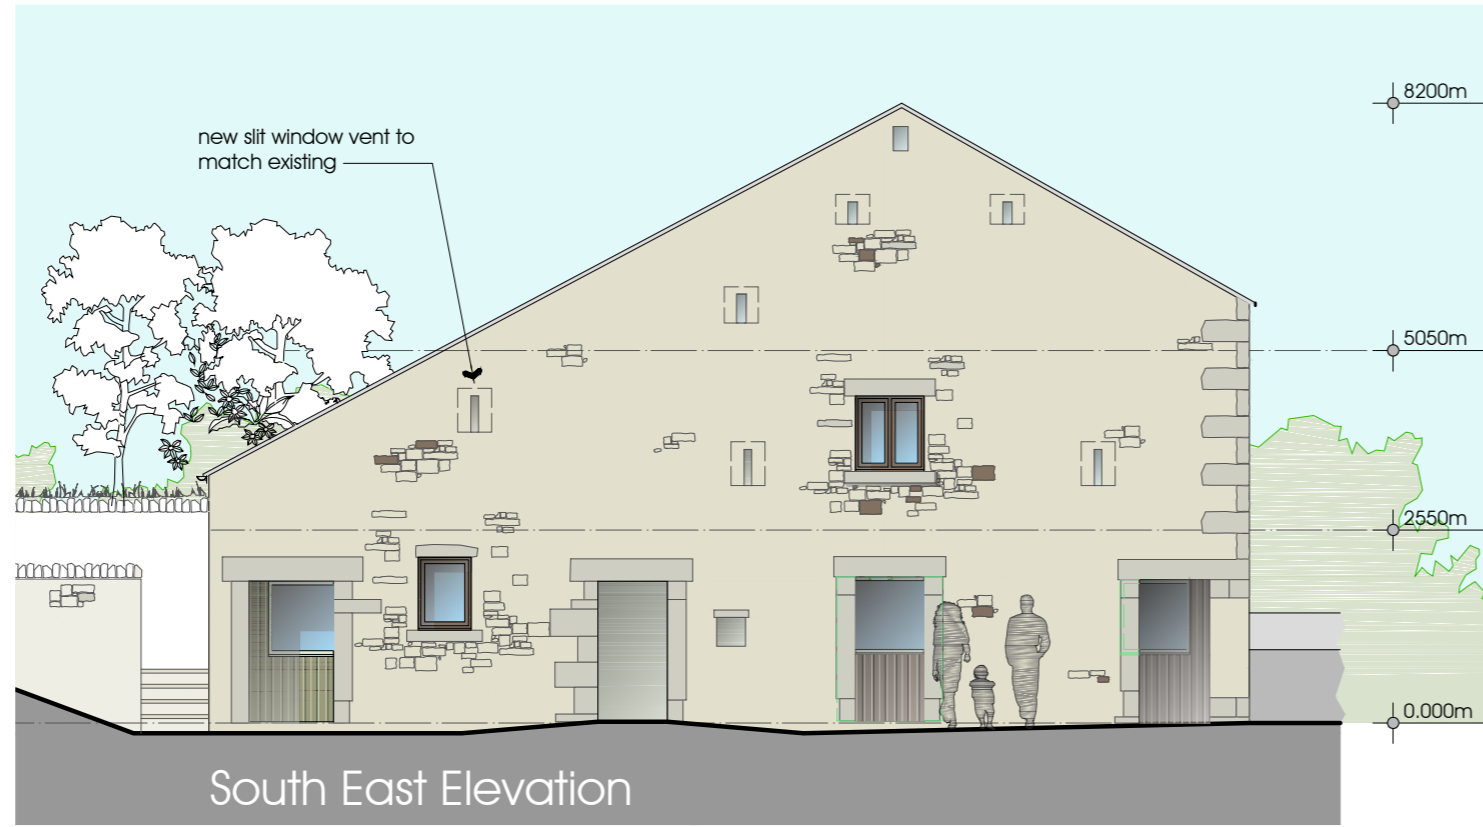


South East Elevation

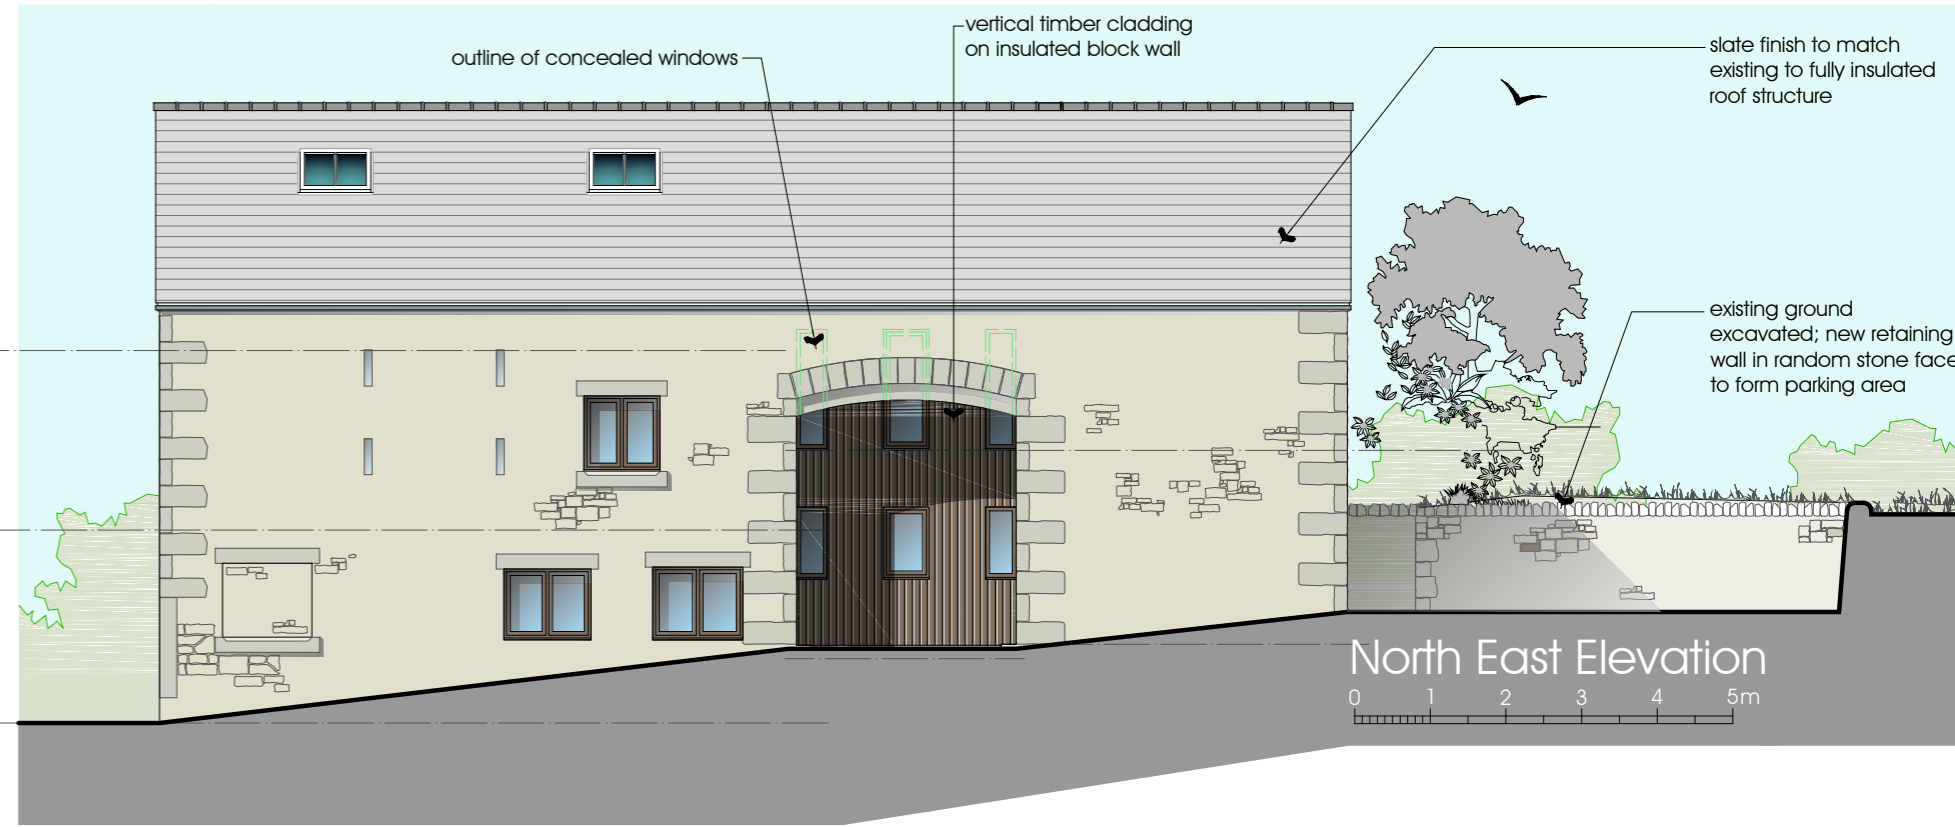

North East Elevation

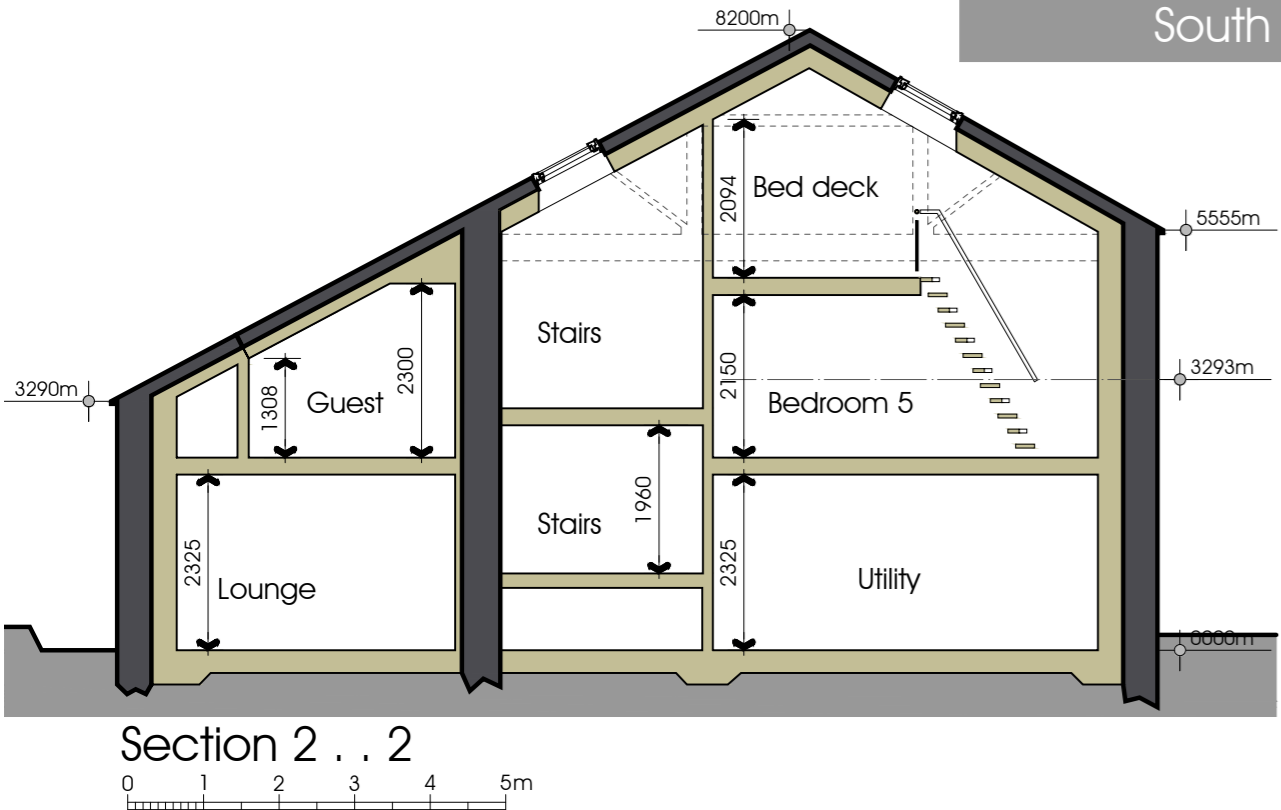


Section 2..2

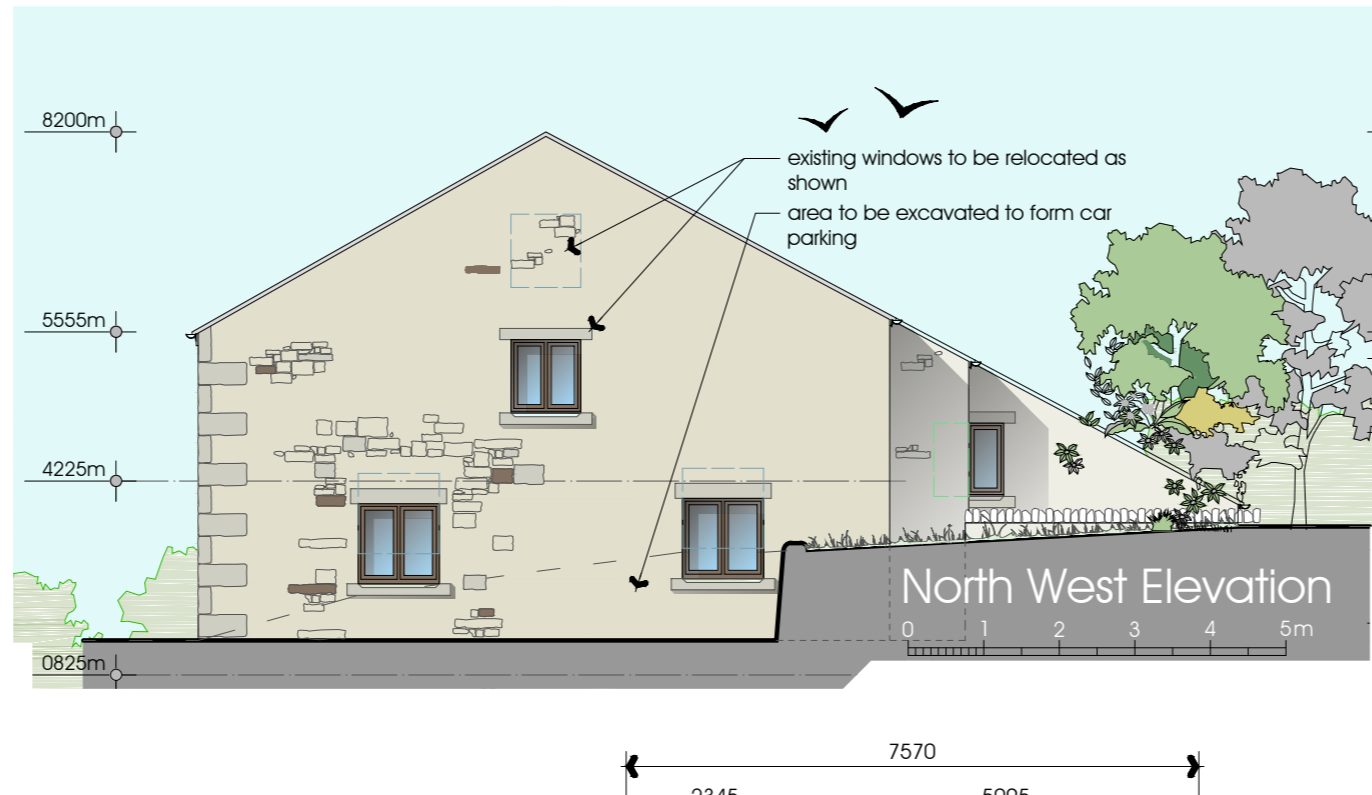

North West Elevation




South West Elevation

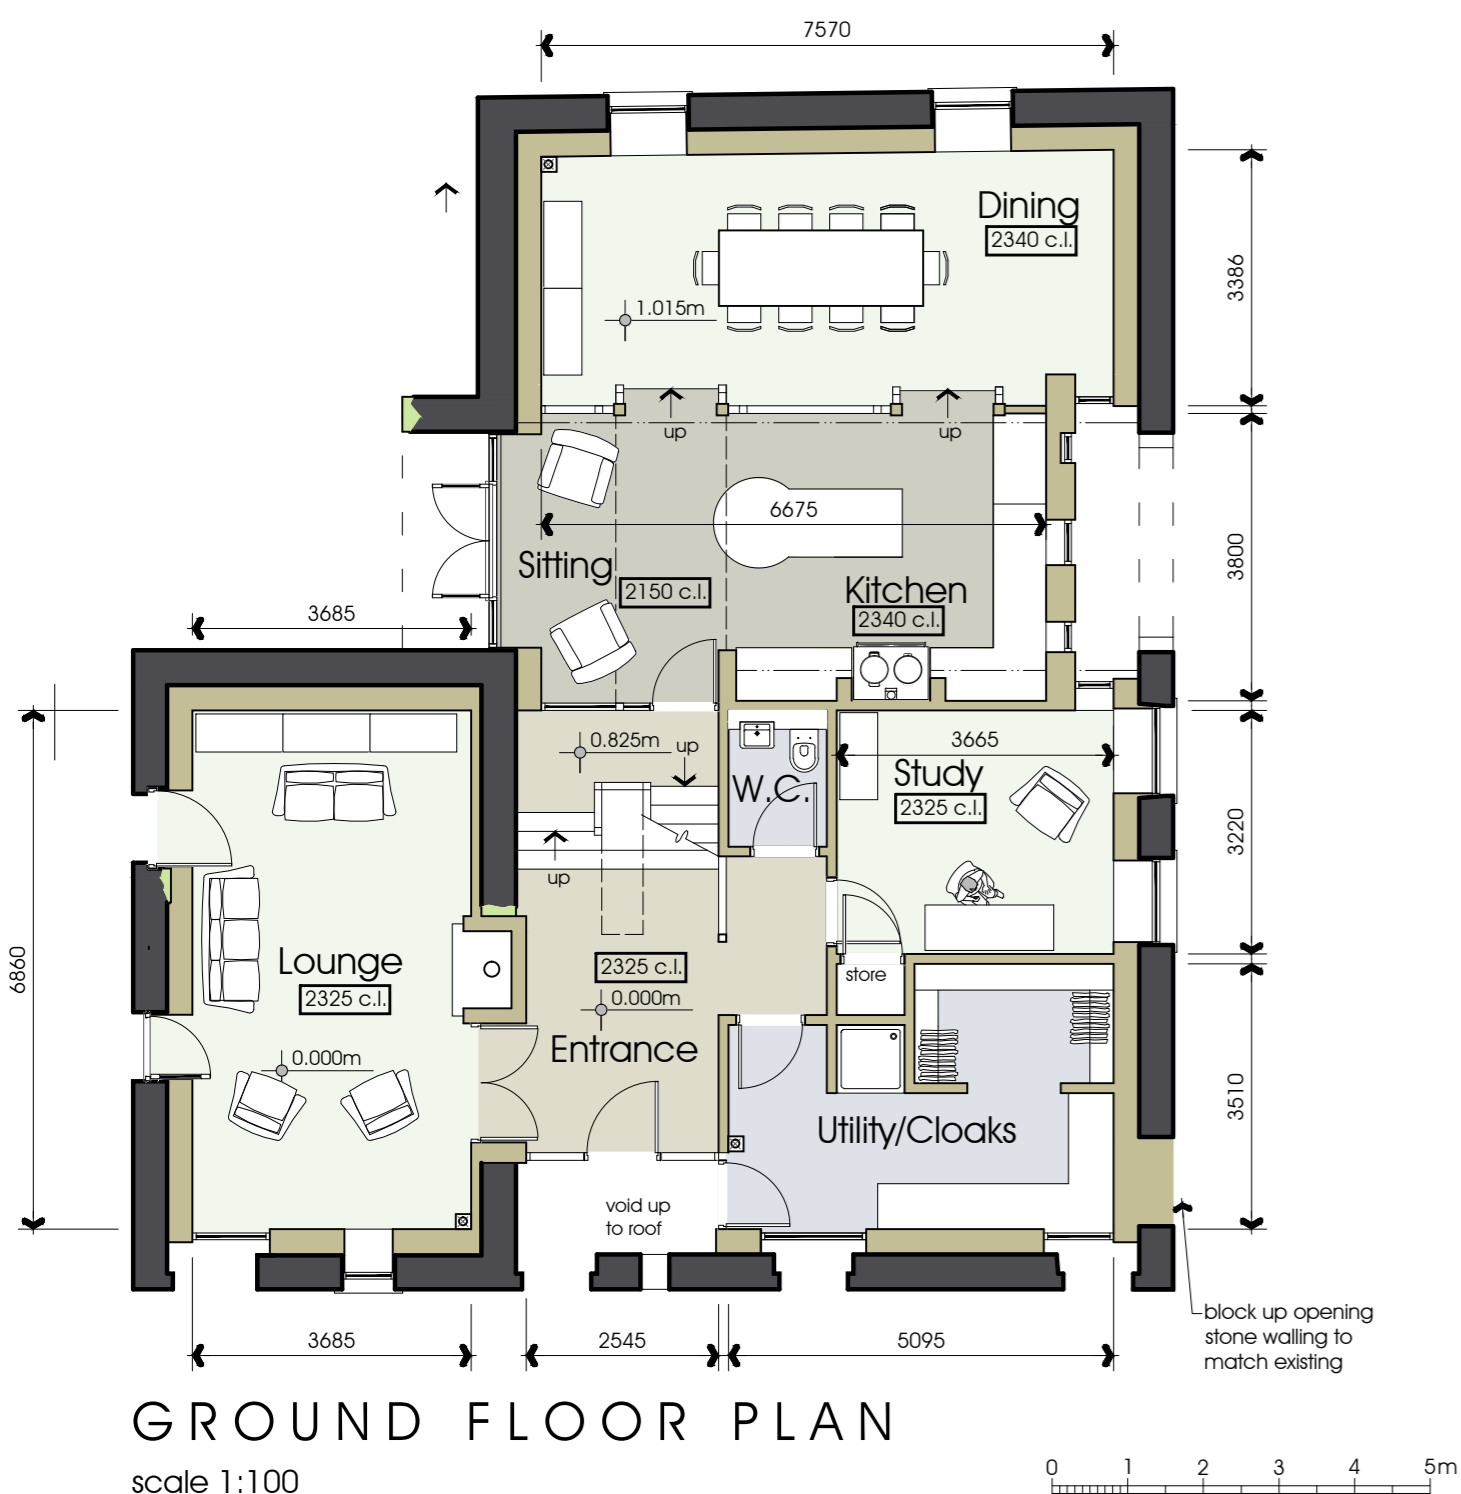


GROUND FLOOR PLAN

scale 1:100

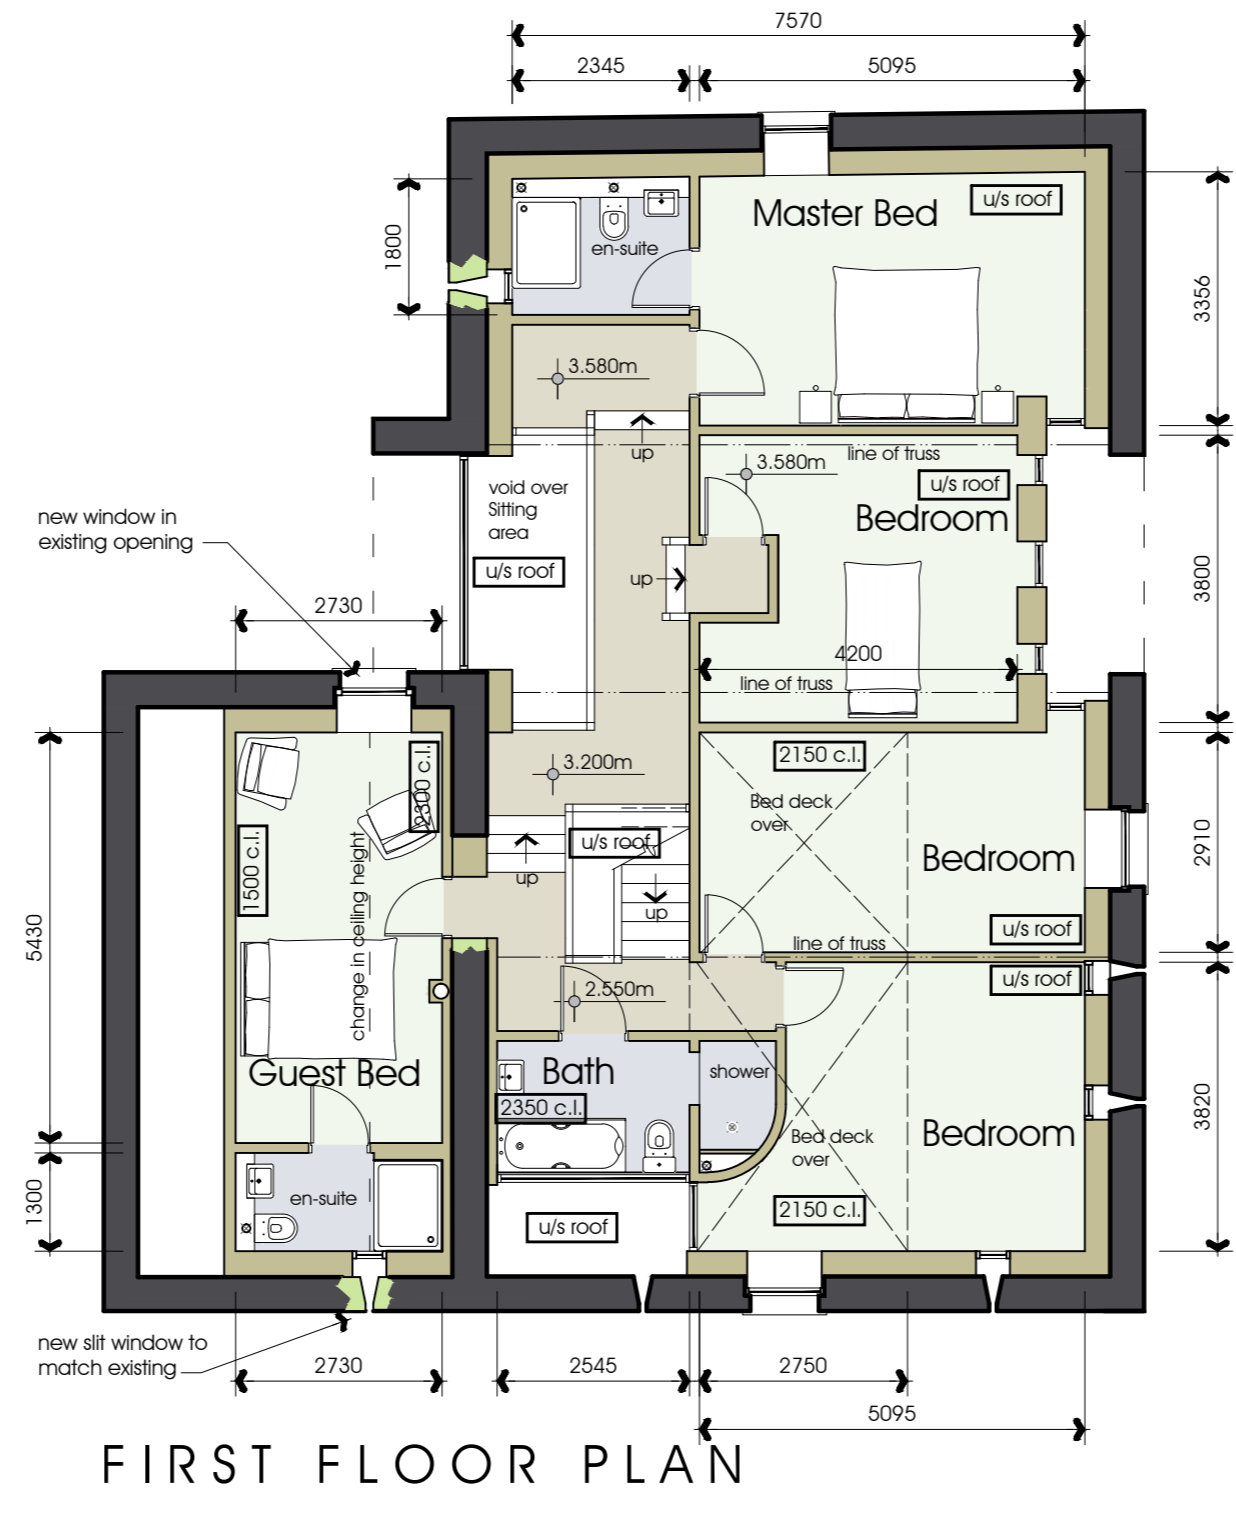

FIRST FLOOR PLAN

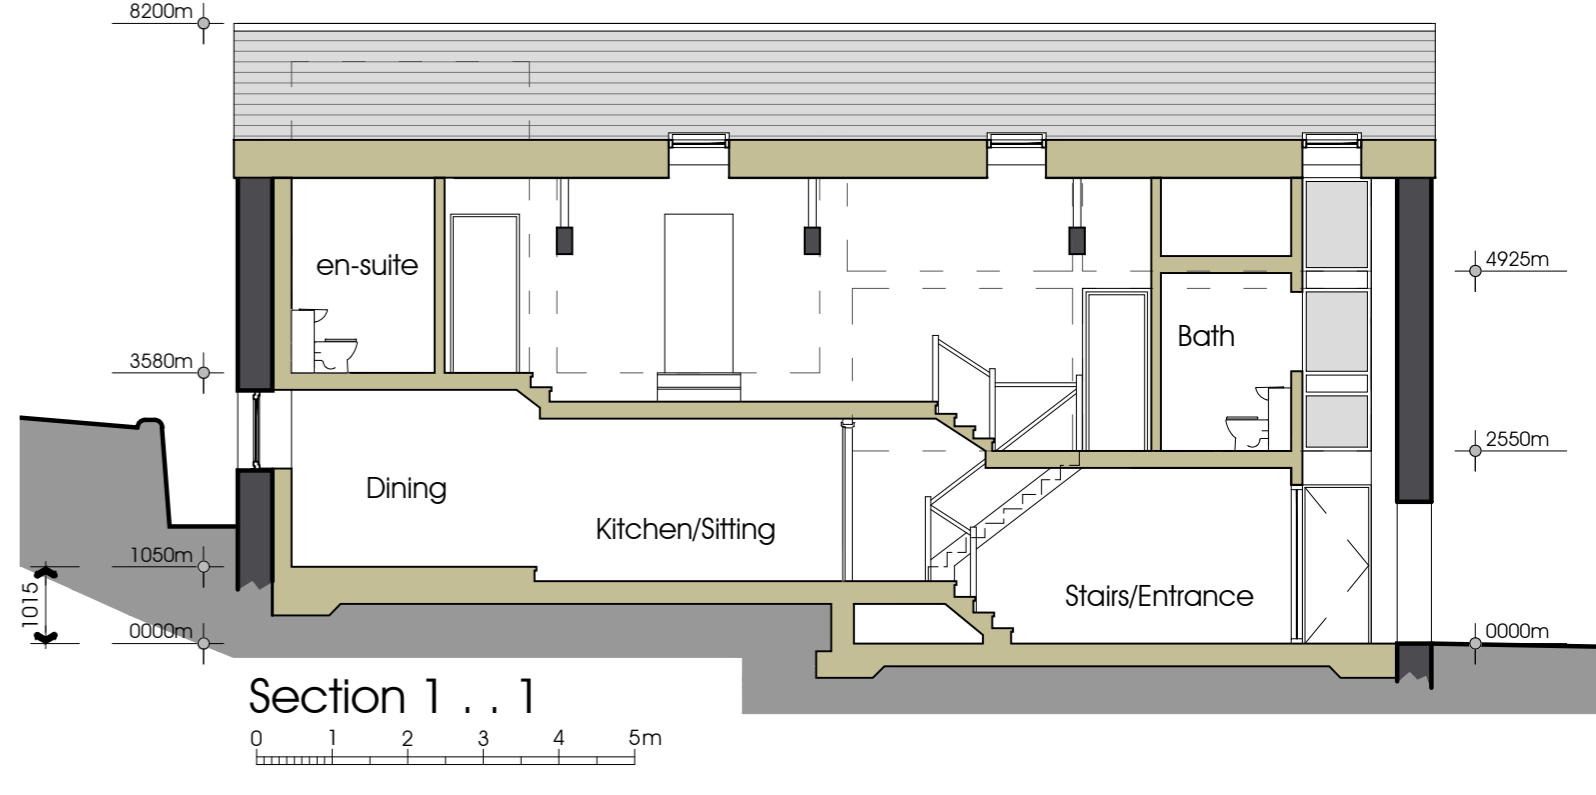

Section 1..1

PGB Architectural Services LTD

Lily Cottage
 12 Glen Avenue
 Knowle Green
 Preston
 PR3 2LQ
 m. 07866 366565 t. 01254 820092 e. info@pgb-arch.com

CLIENT
 Mr P and Mrs A Garstang
 The Old Dairy
 Whitewell Road, Cow Ark
 BB7 3DG

PROJECT
 Barn Conversion
 Windy Hills Farm
 Chipping
 PR3 2QR

PAPER SIZE A2
 DATE Dec 2014

JOB NO. 2769
 SCALE 1:50

DRAWING TITLE
 Ground Floor Plan

DRAWING NO. 04
 REVISION