


EXISTING SITE PLAN

side/ rear annexe extension: langton house, dilworth lane, longridge pr3 2st

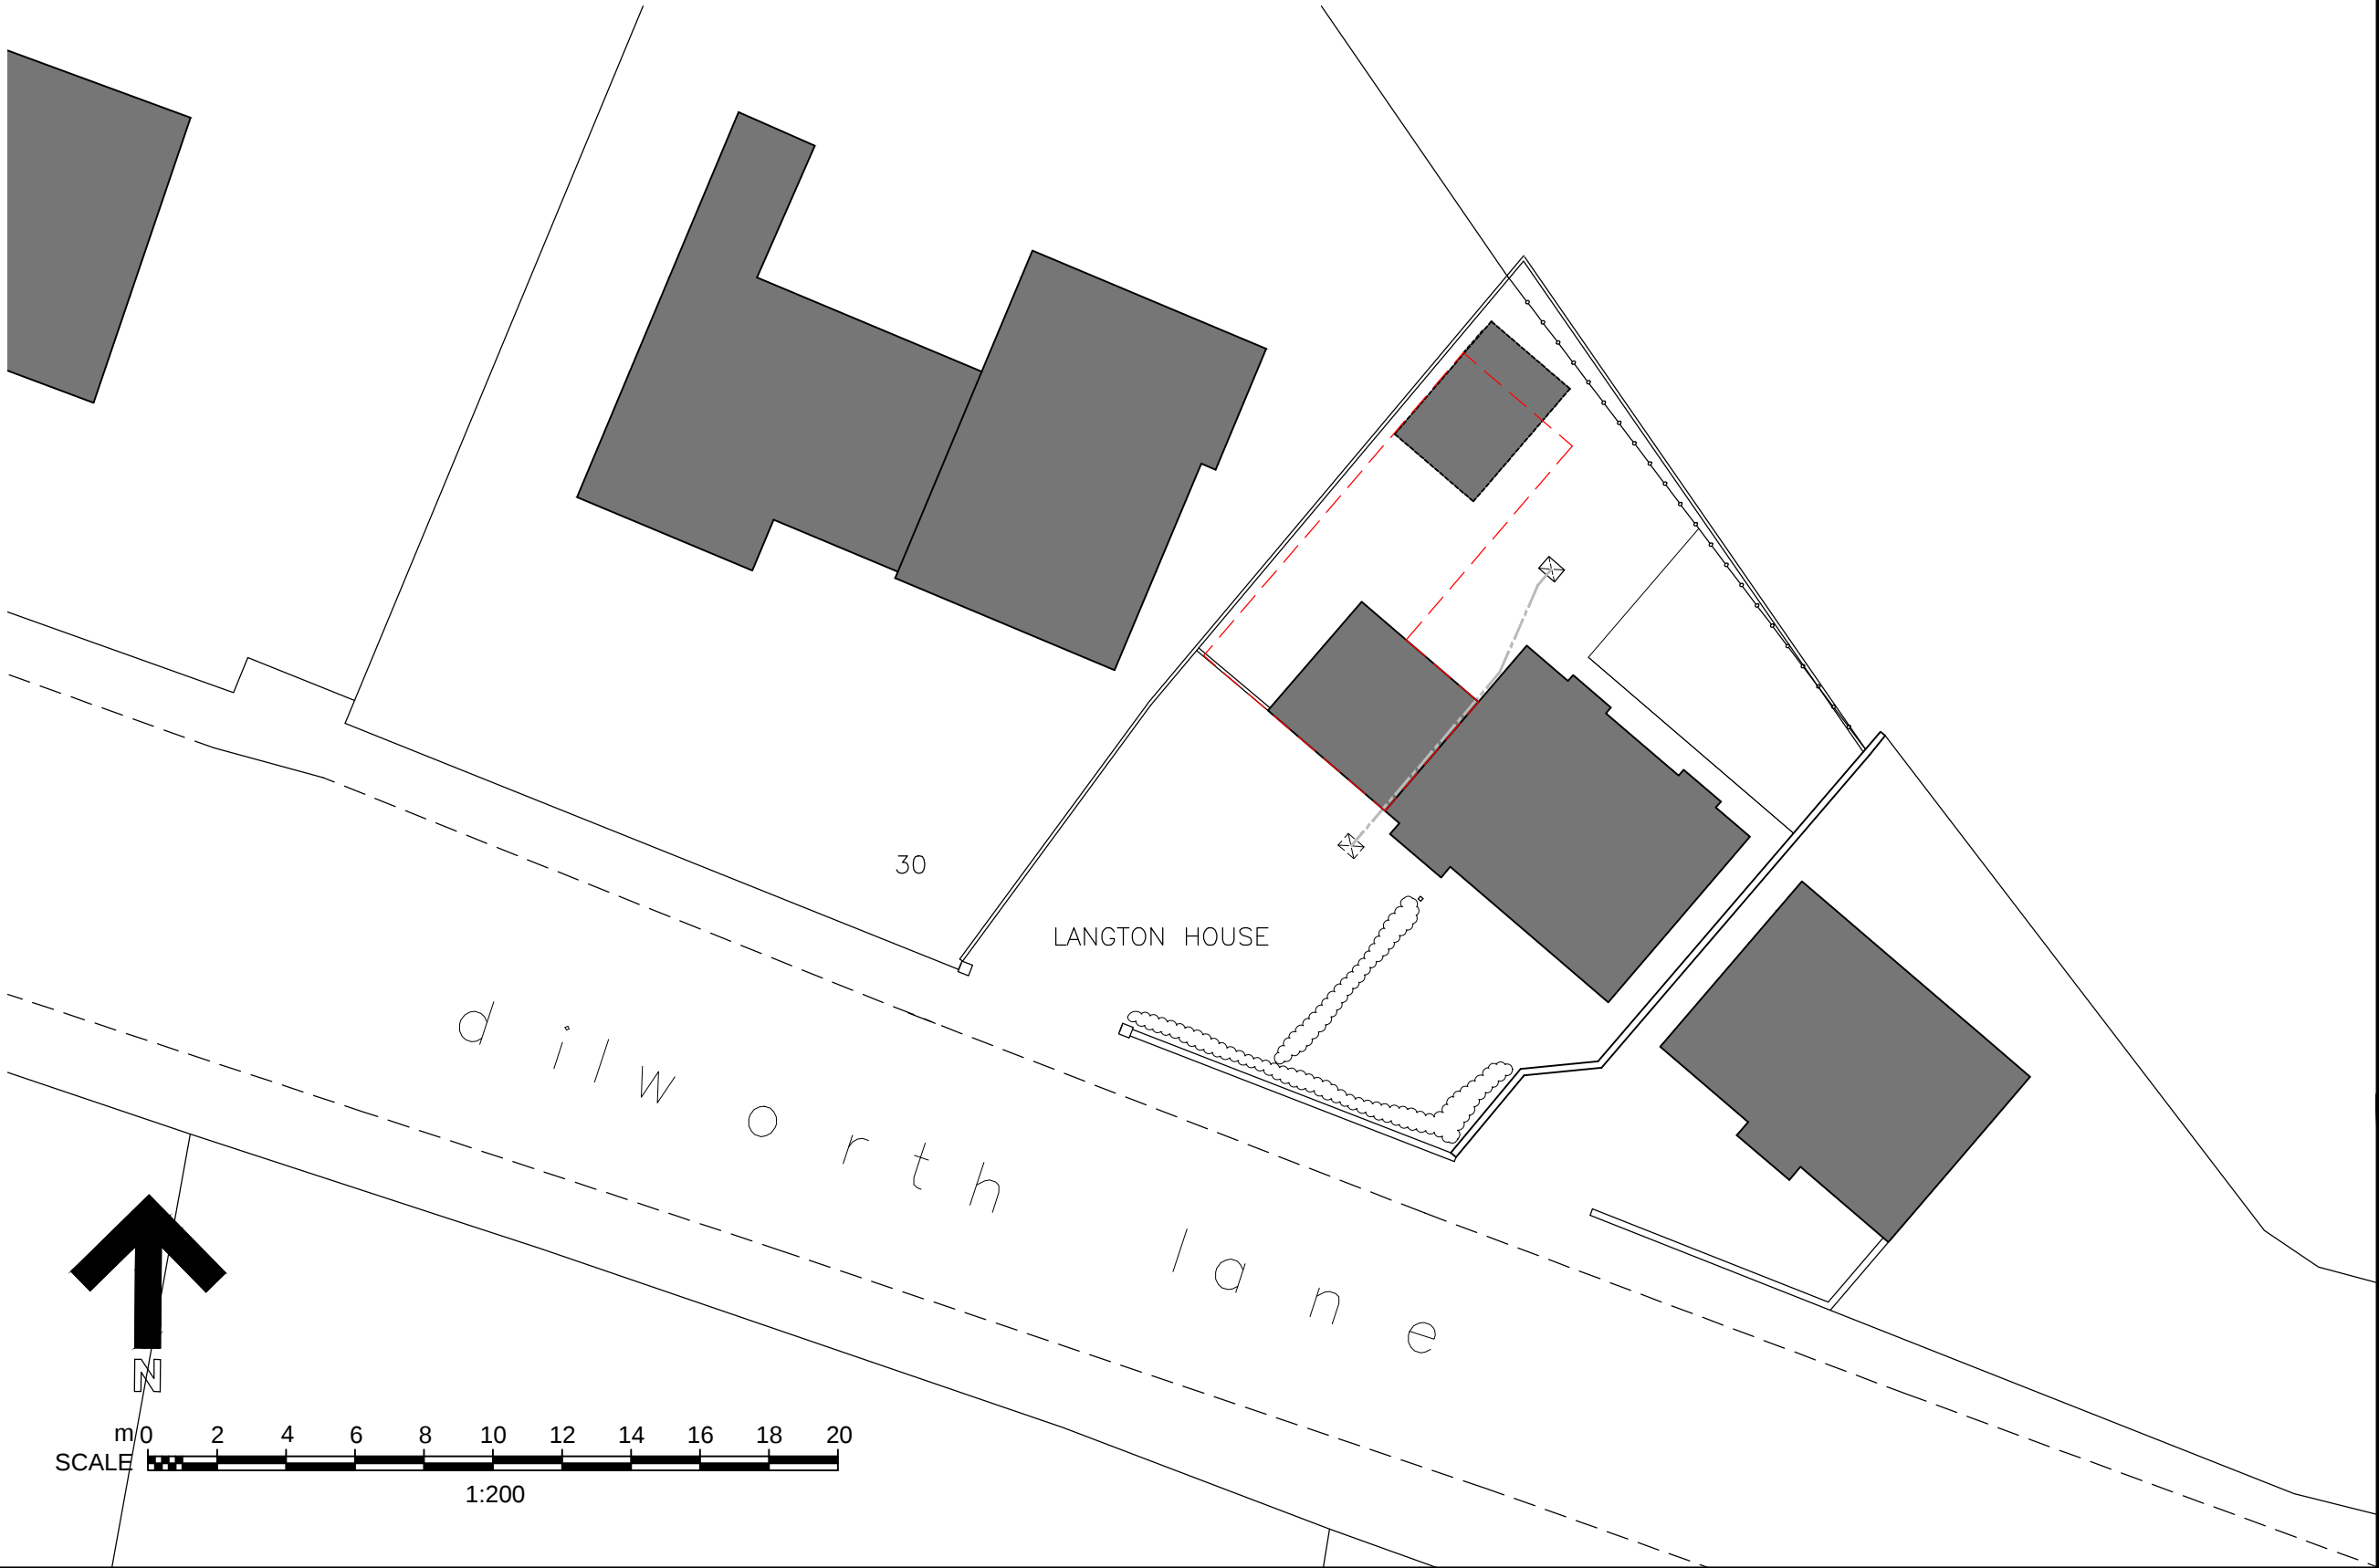

ANNEXE EXTENSION			
langton house, dilworth lane, longridge pr3 2st			
EXISTING SITE PLAN			
SCALE - 1:200 (A3).....DRAWN: J.MONKS			