



EAST ELEVATION (existing)

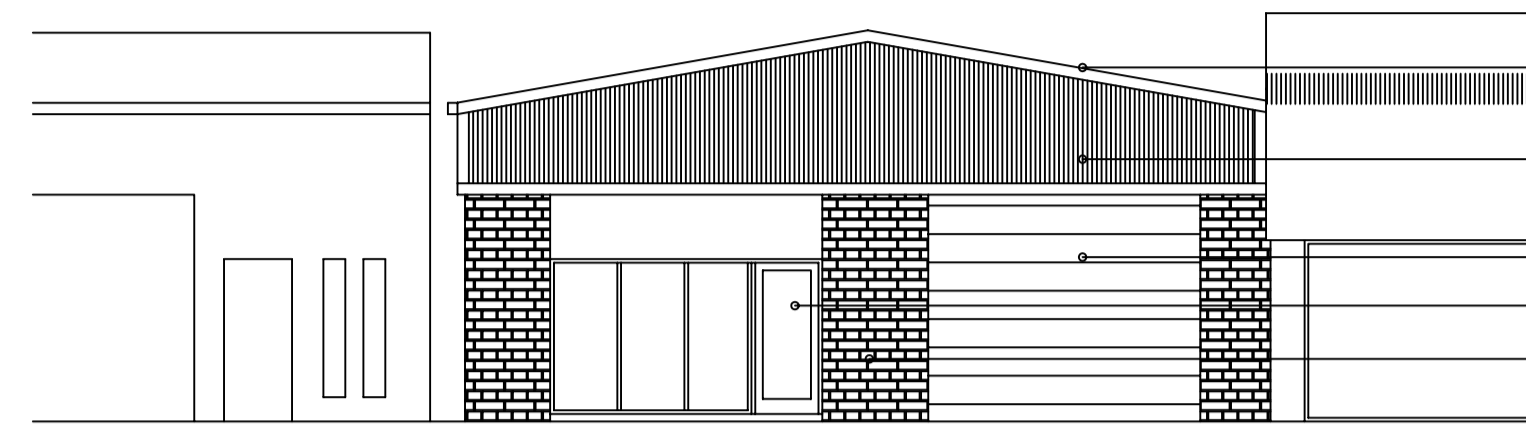


- colour coated profiled metal roof deck with 10% roof lights.
- colour coated profiled metal cladding (ocean blue 18.C.39)
- colour coated insulated sectional door
- colour coated aluminium screen and door
- reclaimed concrete block feature walling to match adjacent.

EAST ELEVATION (proposed)

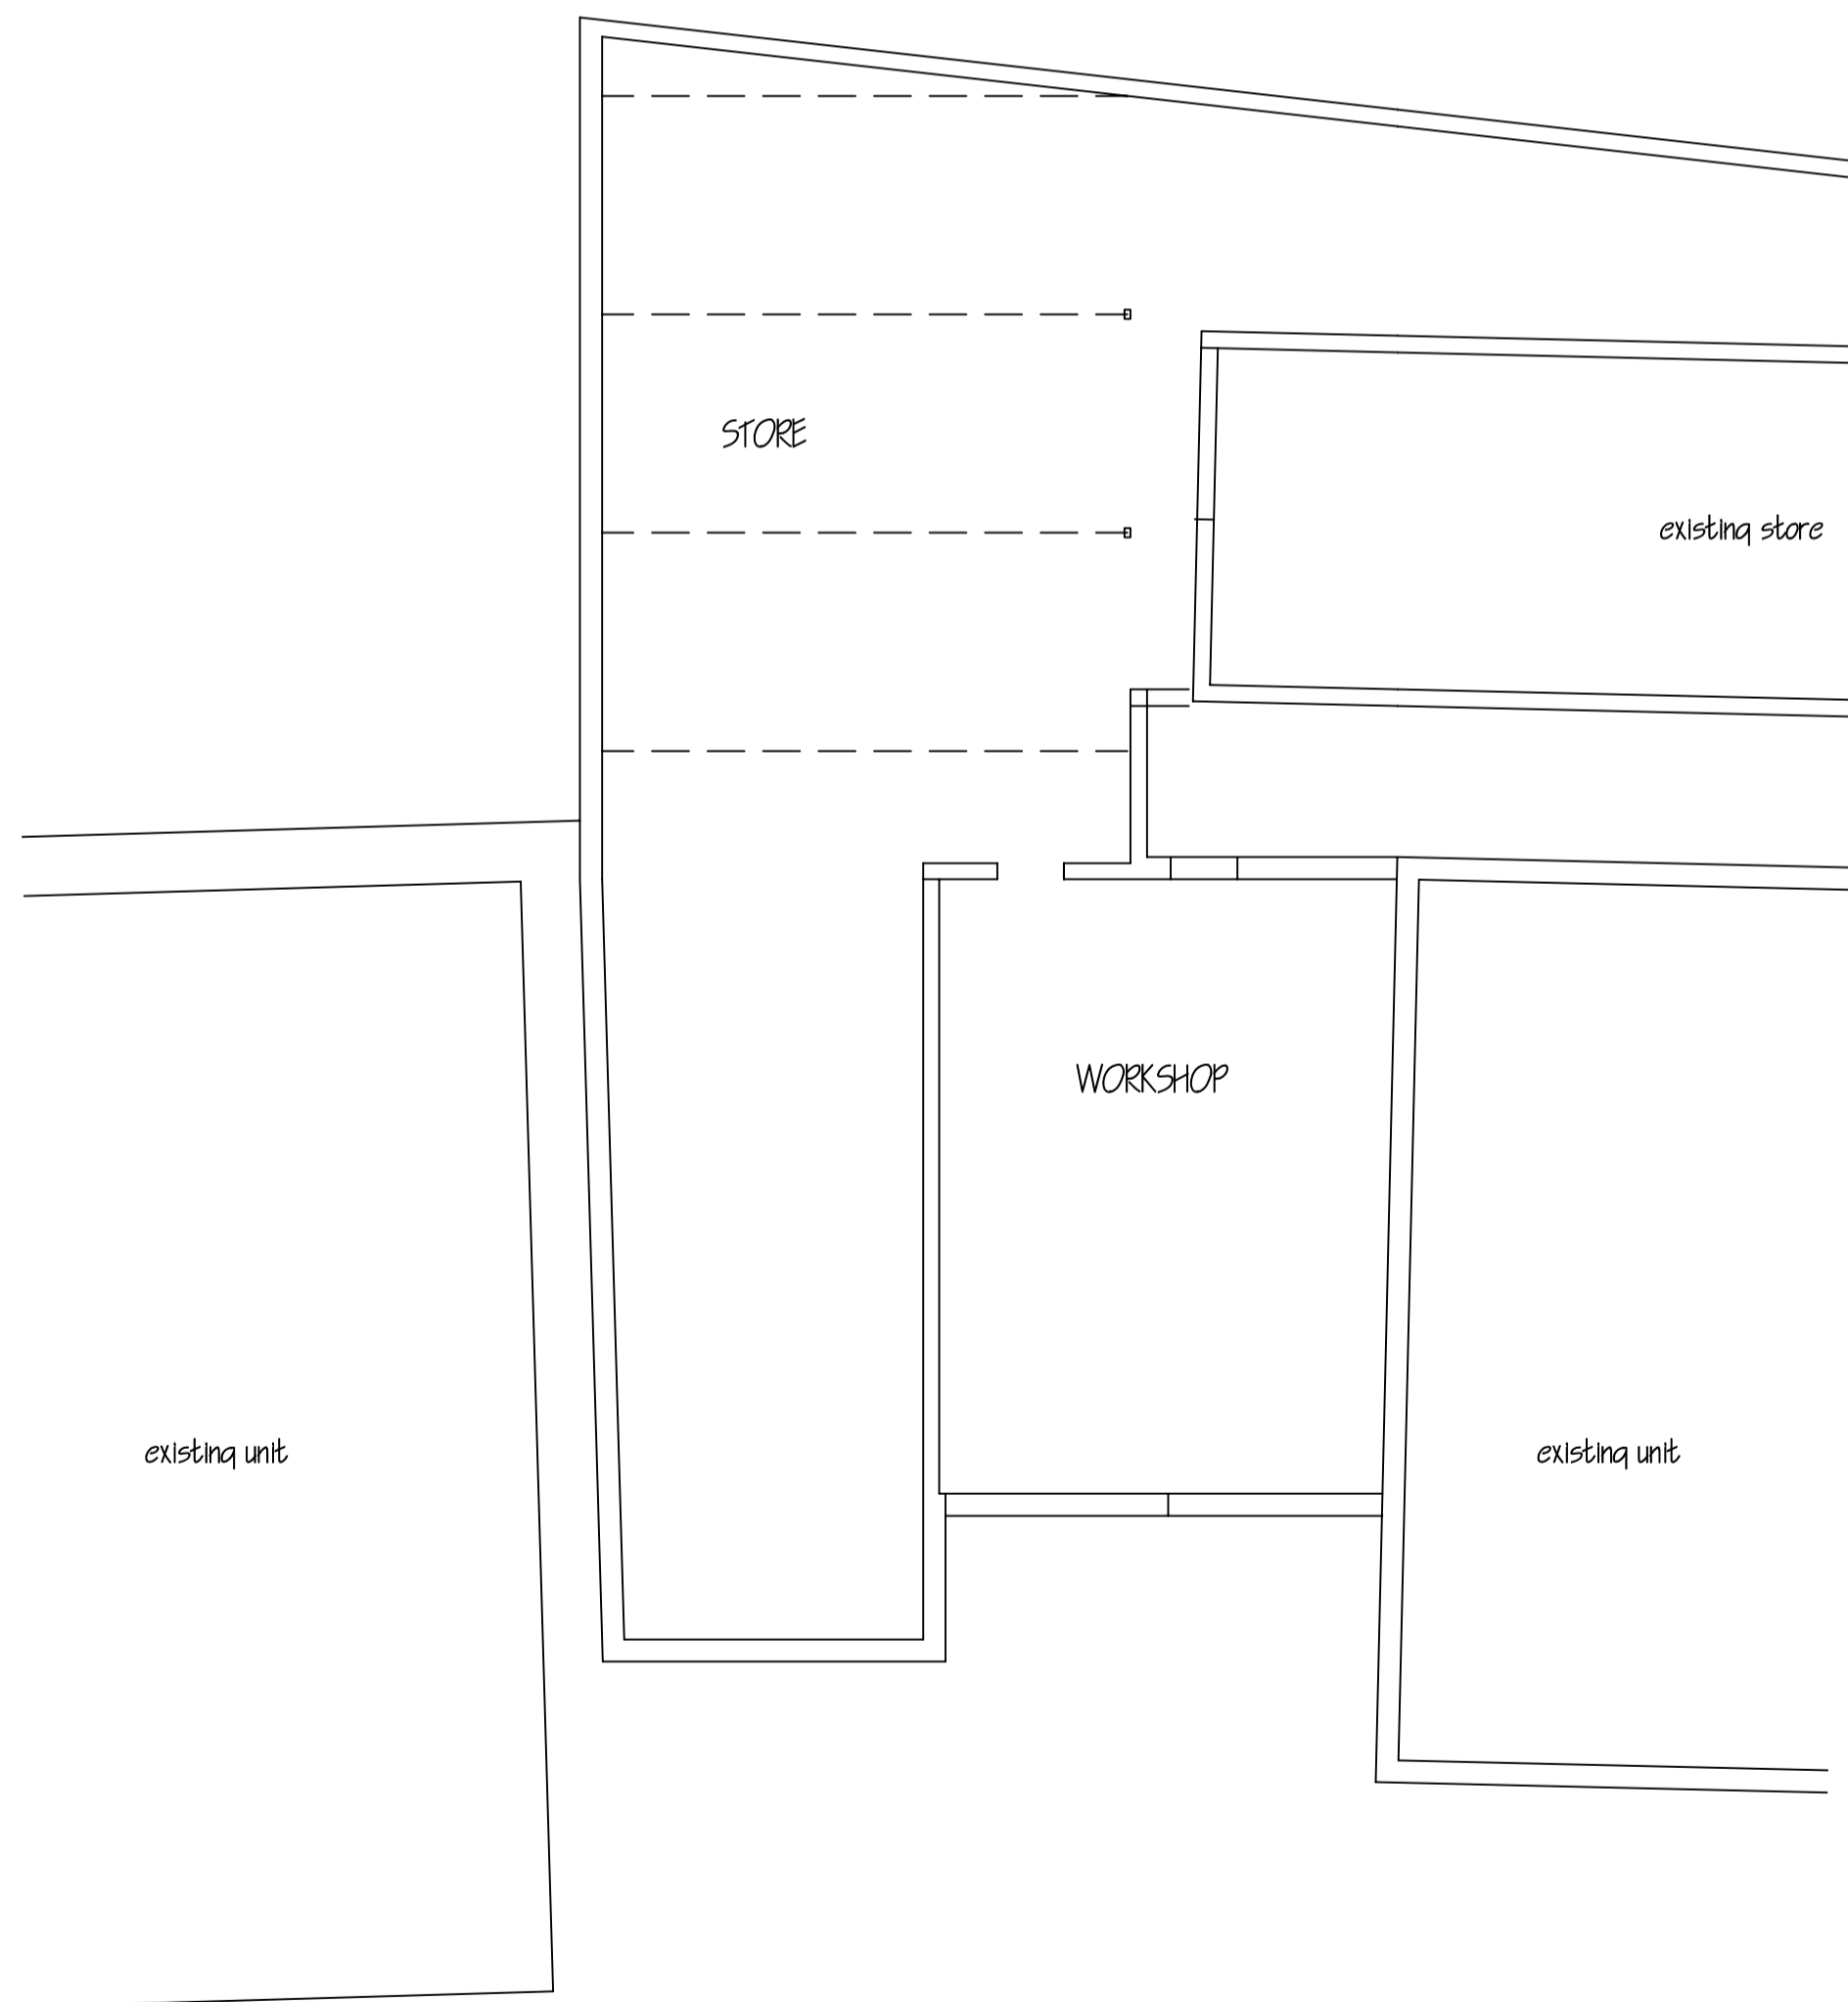

FLOOR PLAN (existing)

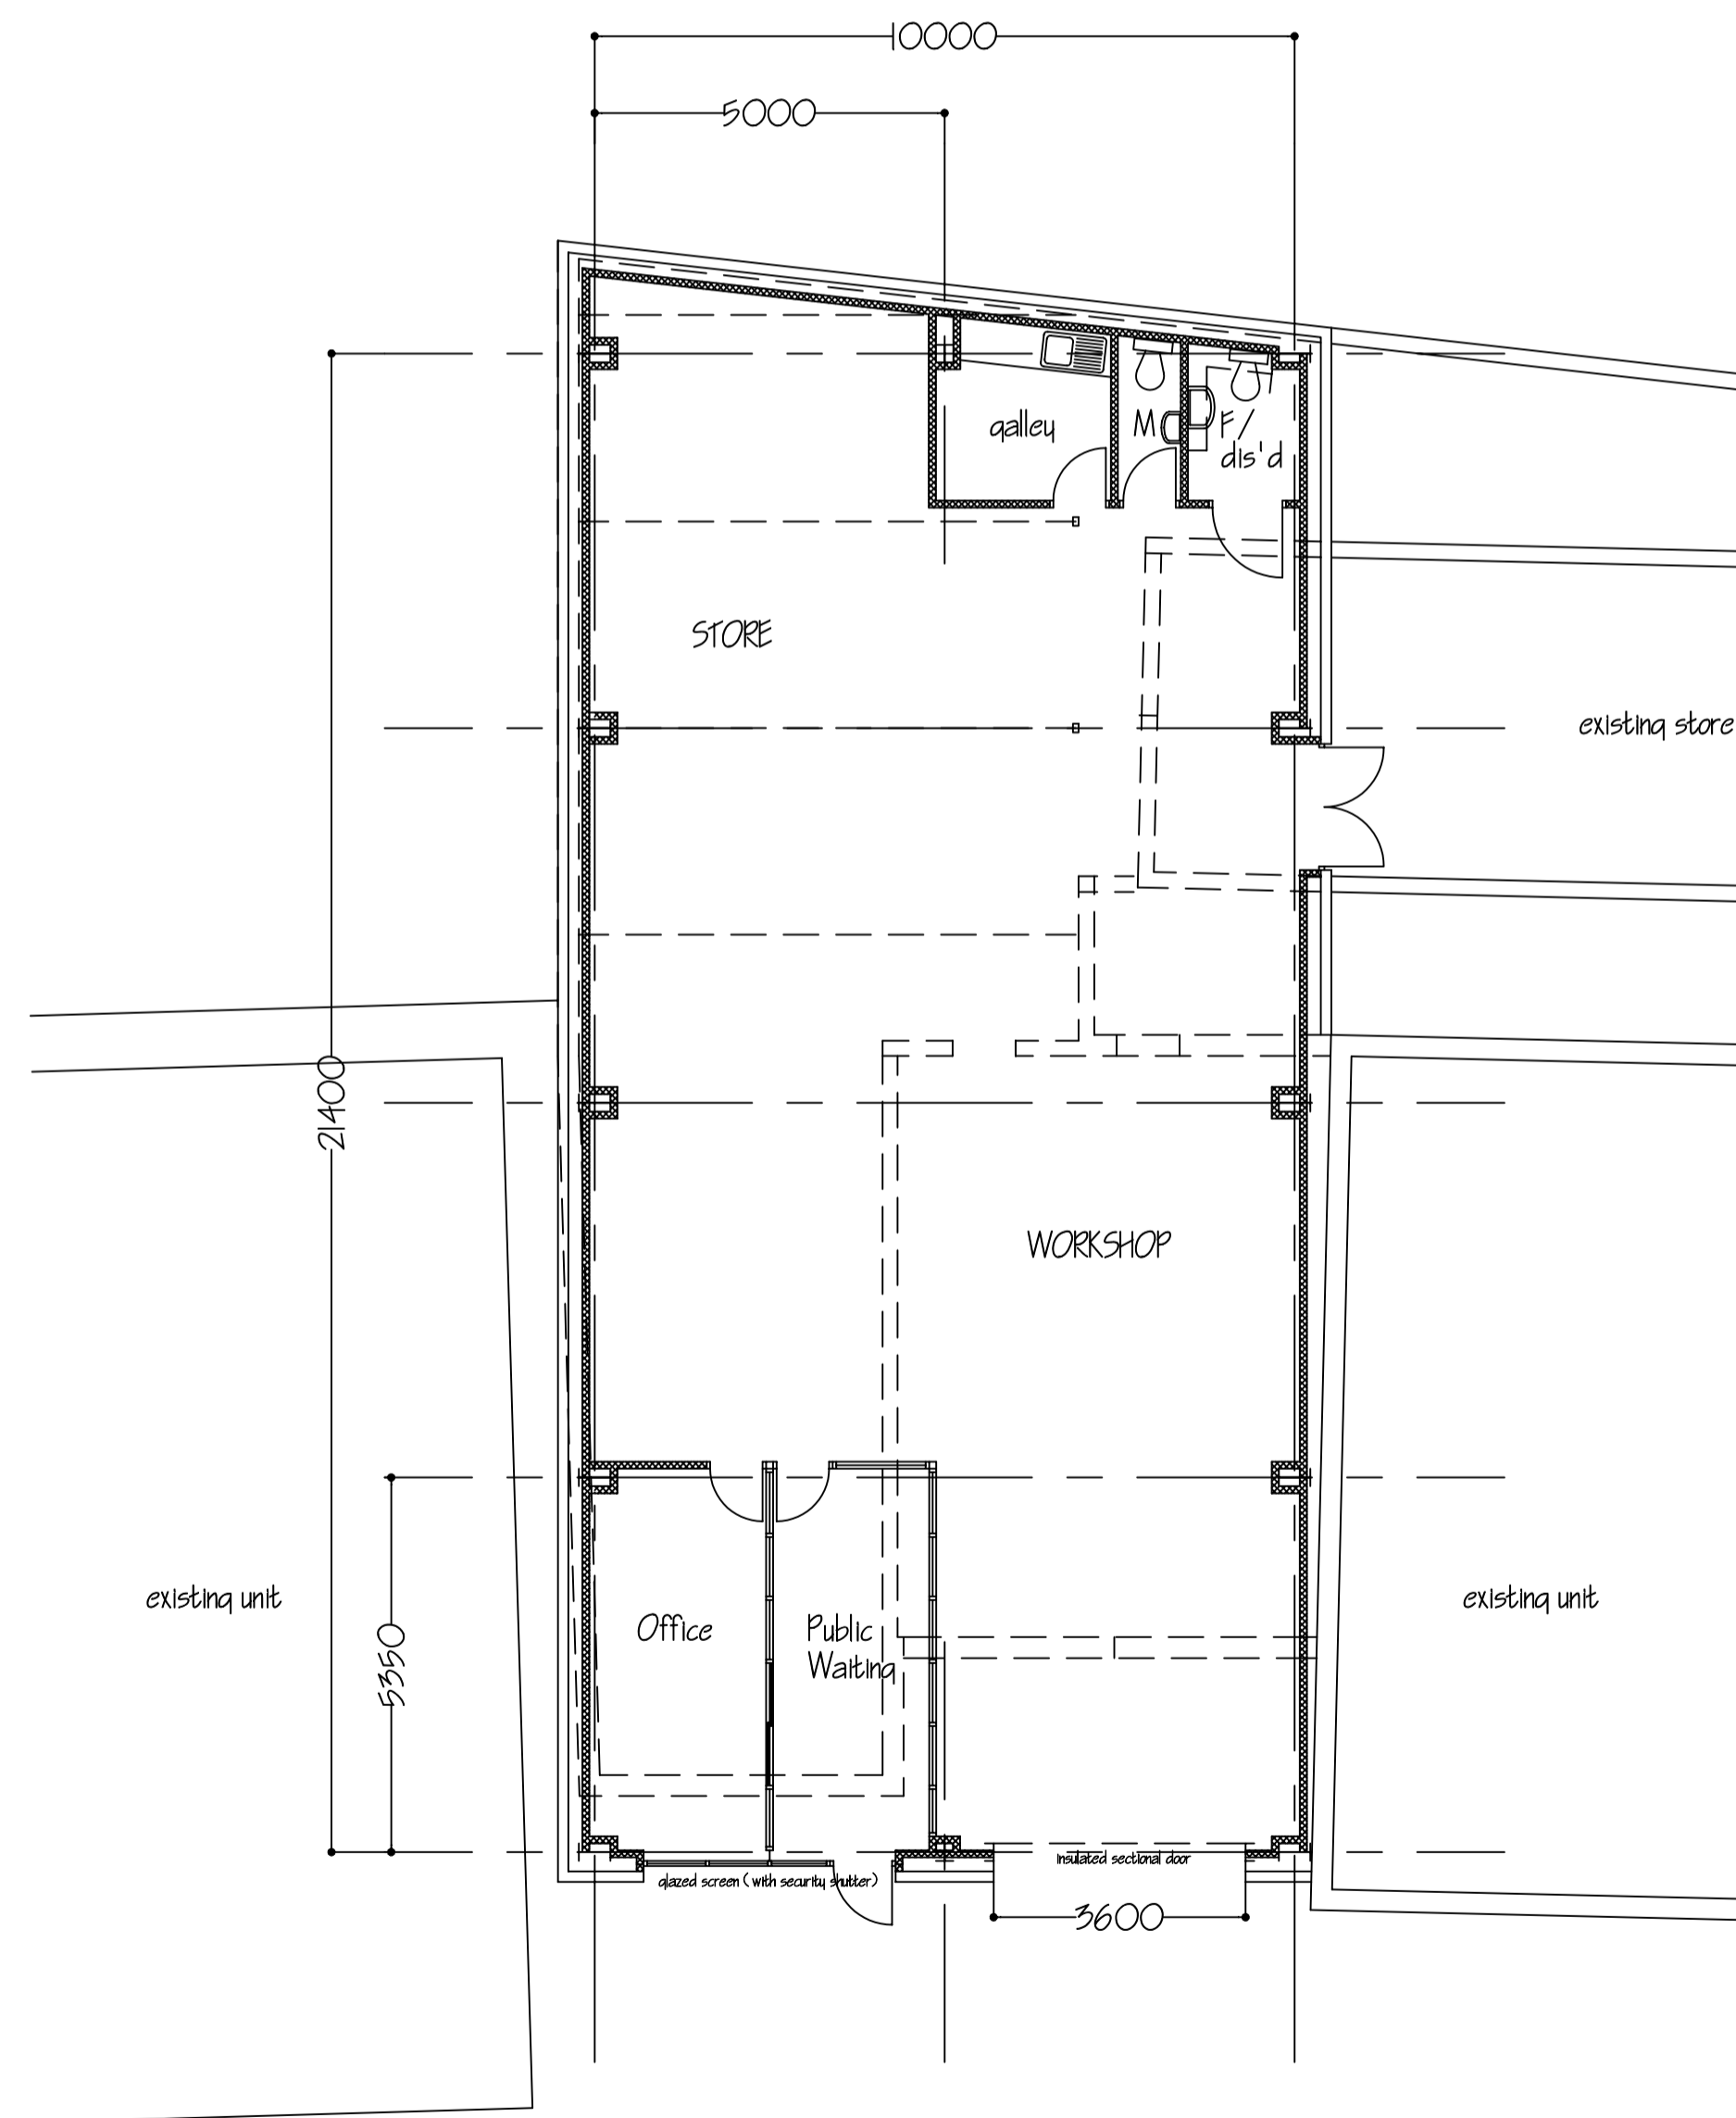

FLOOR PLAN (proposed)

Proposed Redevelopment
 Unit Albion Court
 Waterloo Road, Clitheroe
 Scheme Layout and Elevations

Scale: 1:100 Date: Jan.15. No. 1851/01

CRAVEN
 DESIGN
 partnership
 Architectural Services

Ribble Court, 1 Mead Way
 Shuttleworth Mead
 Business Park
 Padiham, Burnley
 BB12 7NG
 Tel: 01282 778066
 Fax: 01282 773591
 Email: tech@cravendesign.co.uk

THIS DRAWING IS AT 1:100 @ A1