



EAST ELEVATION

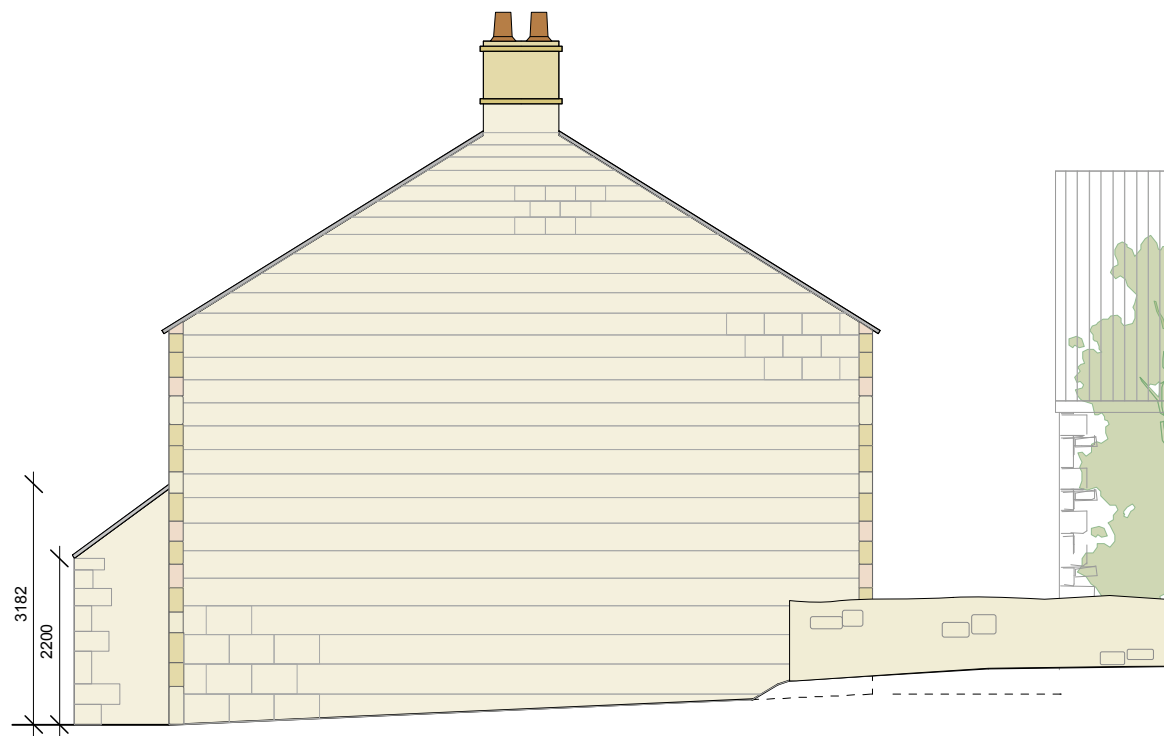

SOUTH ELEVATION



WEST ELEVATION

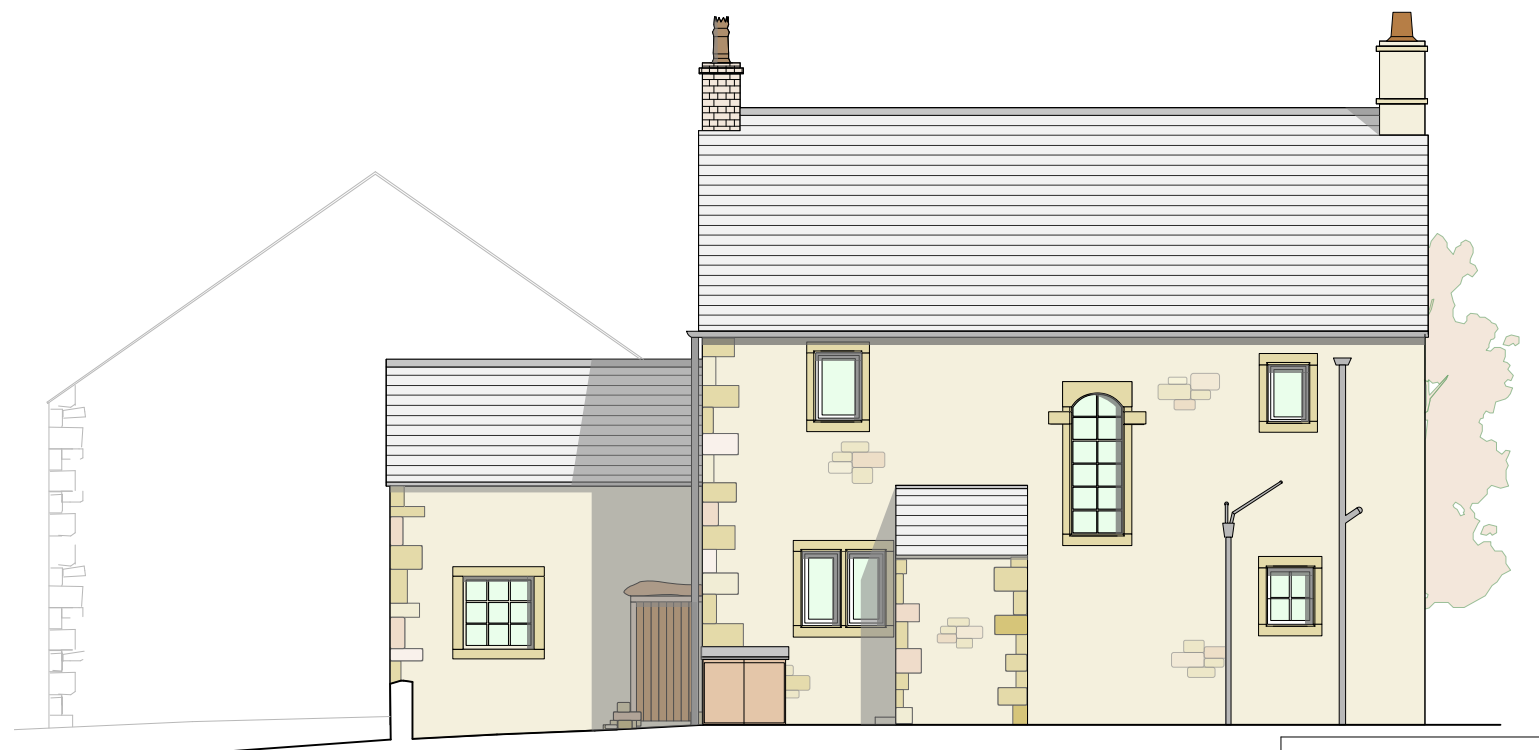

NORTH ELEVATION



| | |
|--|-----------------|
| Higher Lickhurst Farmhouse Chipping | |
| Existing Elevations | |
| Drwg. No.: 1735.E.03 | Rev.: A |
| Date: 4/11 | Scale: 1:100@A3 |
| IWA Architects <small>Waterloo Mill, Waterloo Road, Clitheroe, Lancs. BB7 1LR. Tel. 01200 423487. Fax. 01200 458278</small> | |
| <small>Email address : admin@iwarhitects.co.uk Website address : www.iwarhitects.co.uk</small> | |

Rev A 01/12 existing window to attic added