




1ST FLOOR

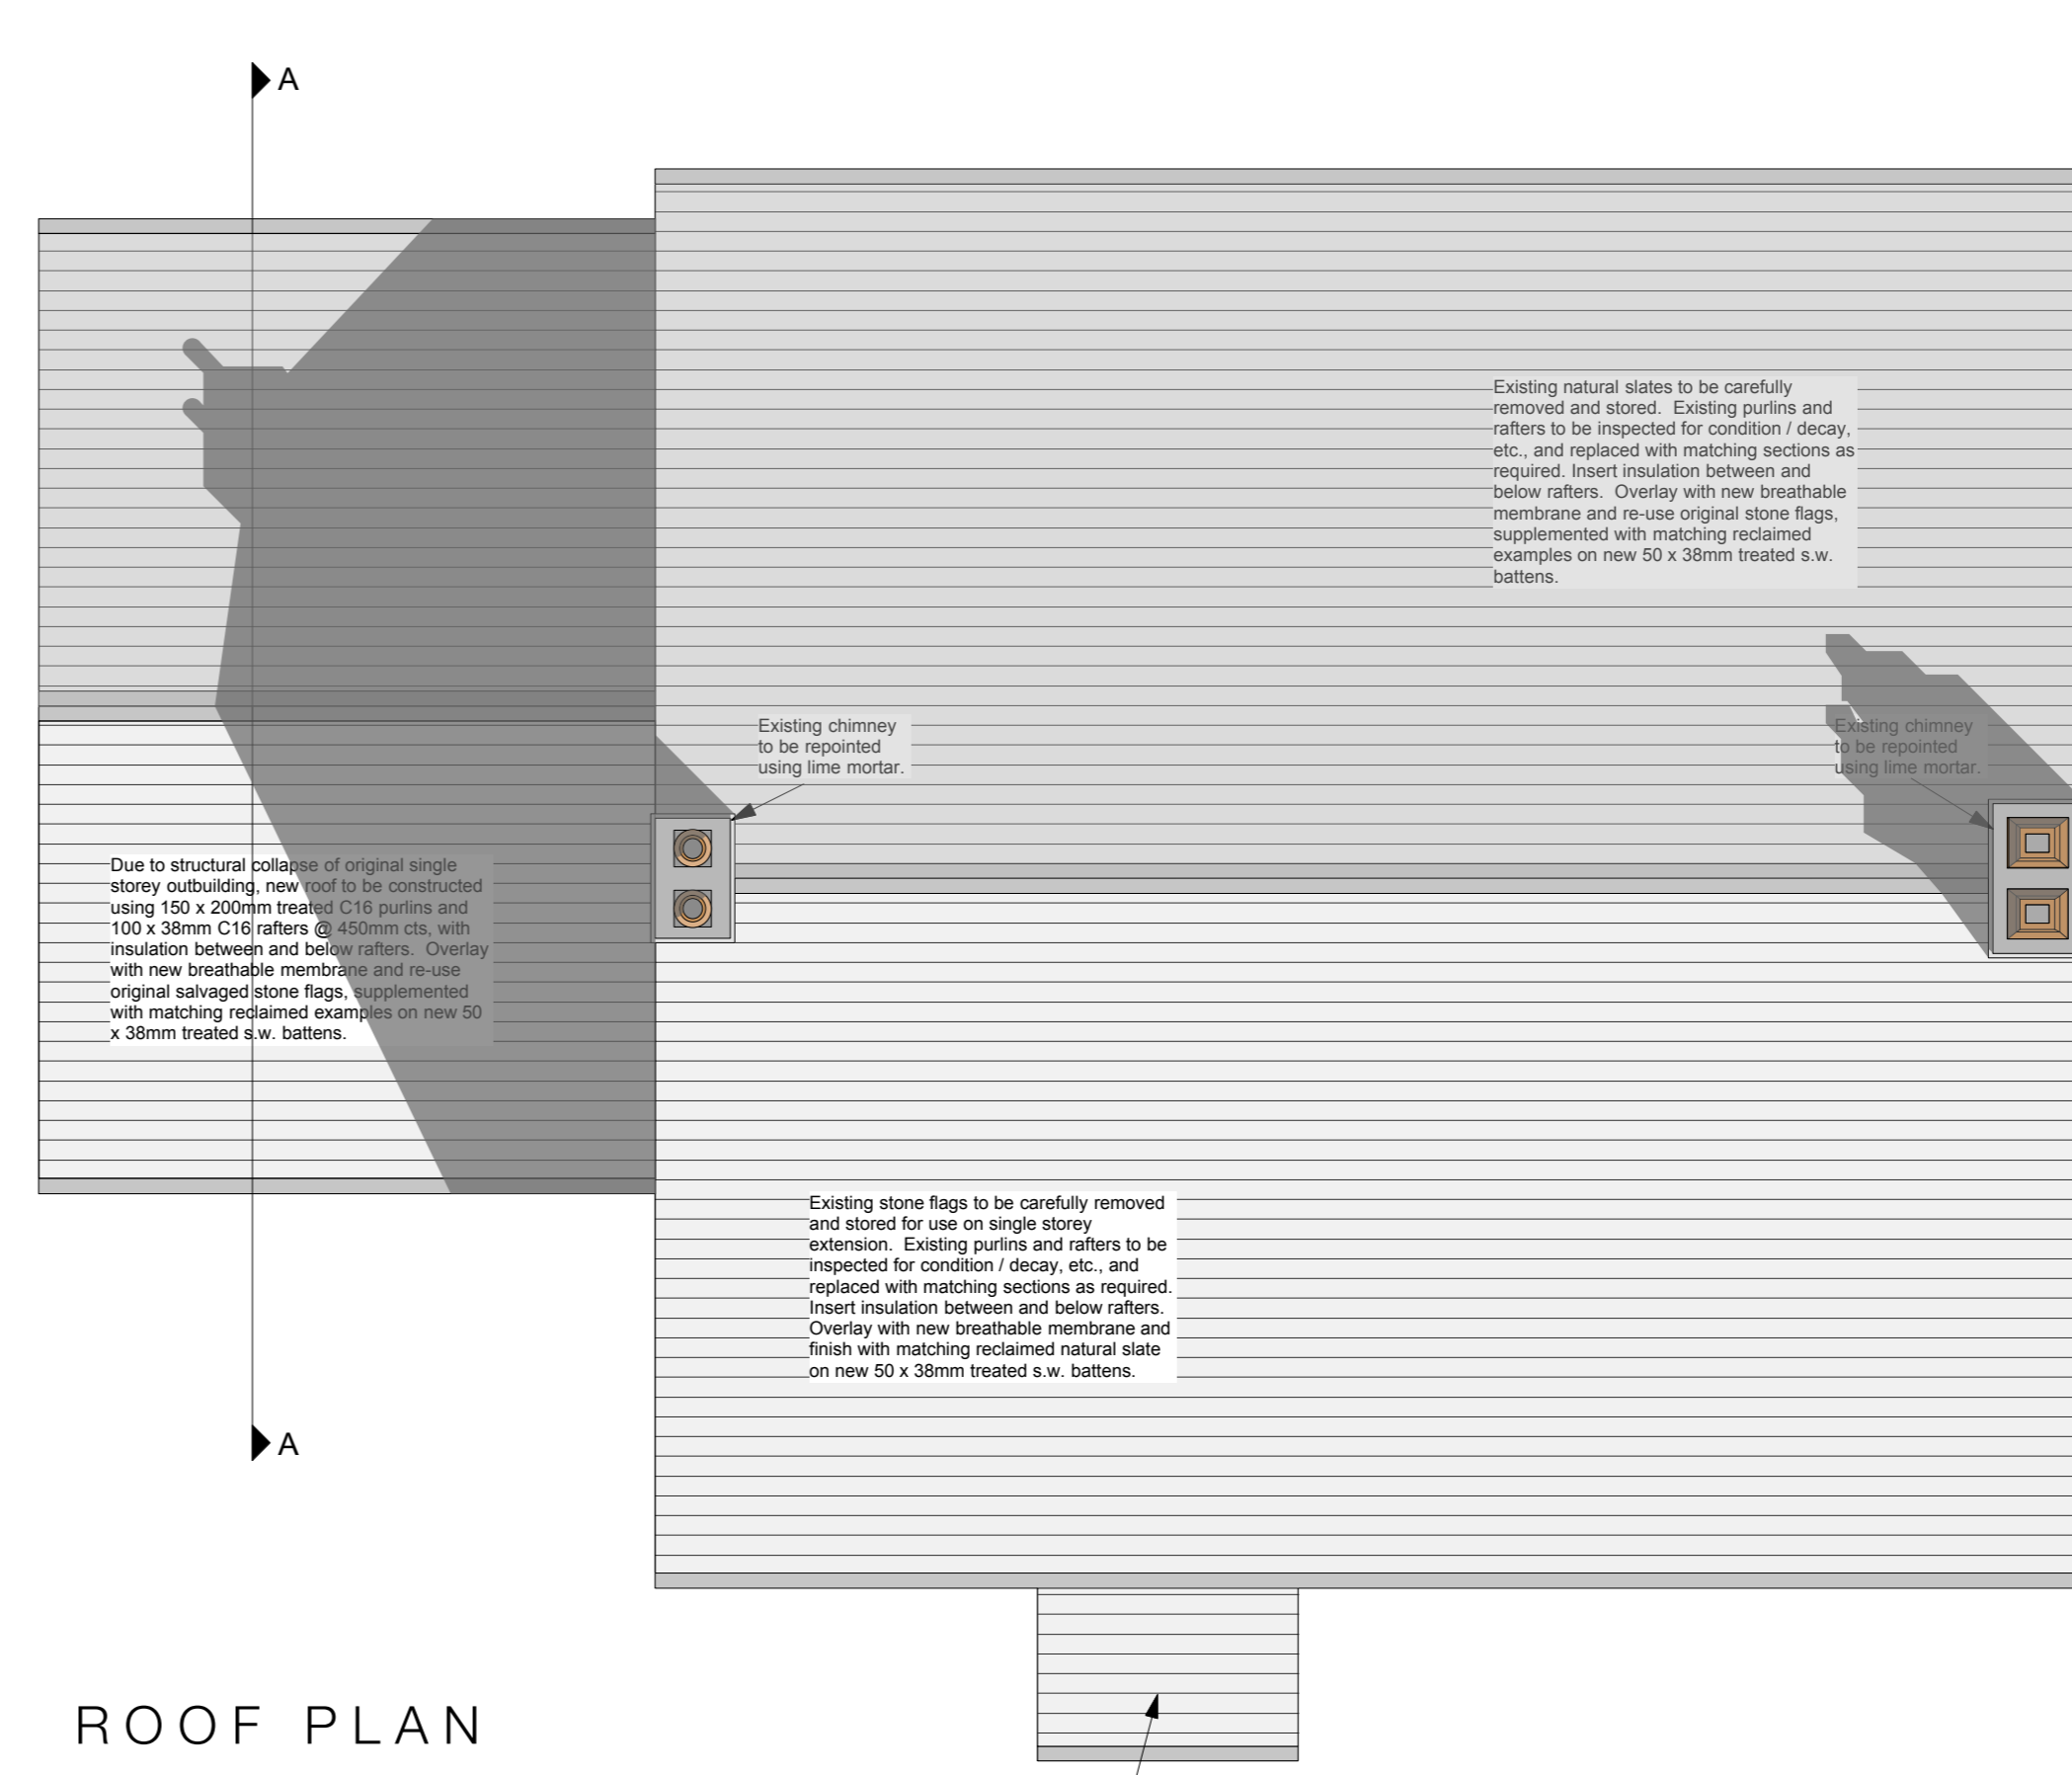

ROOF PLAN

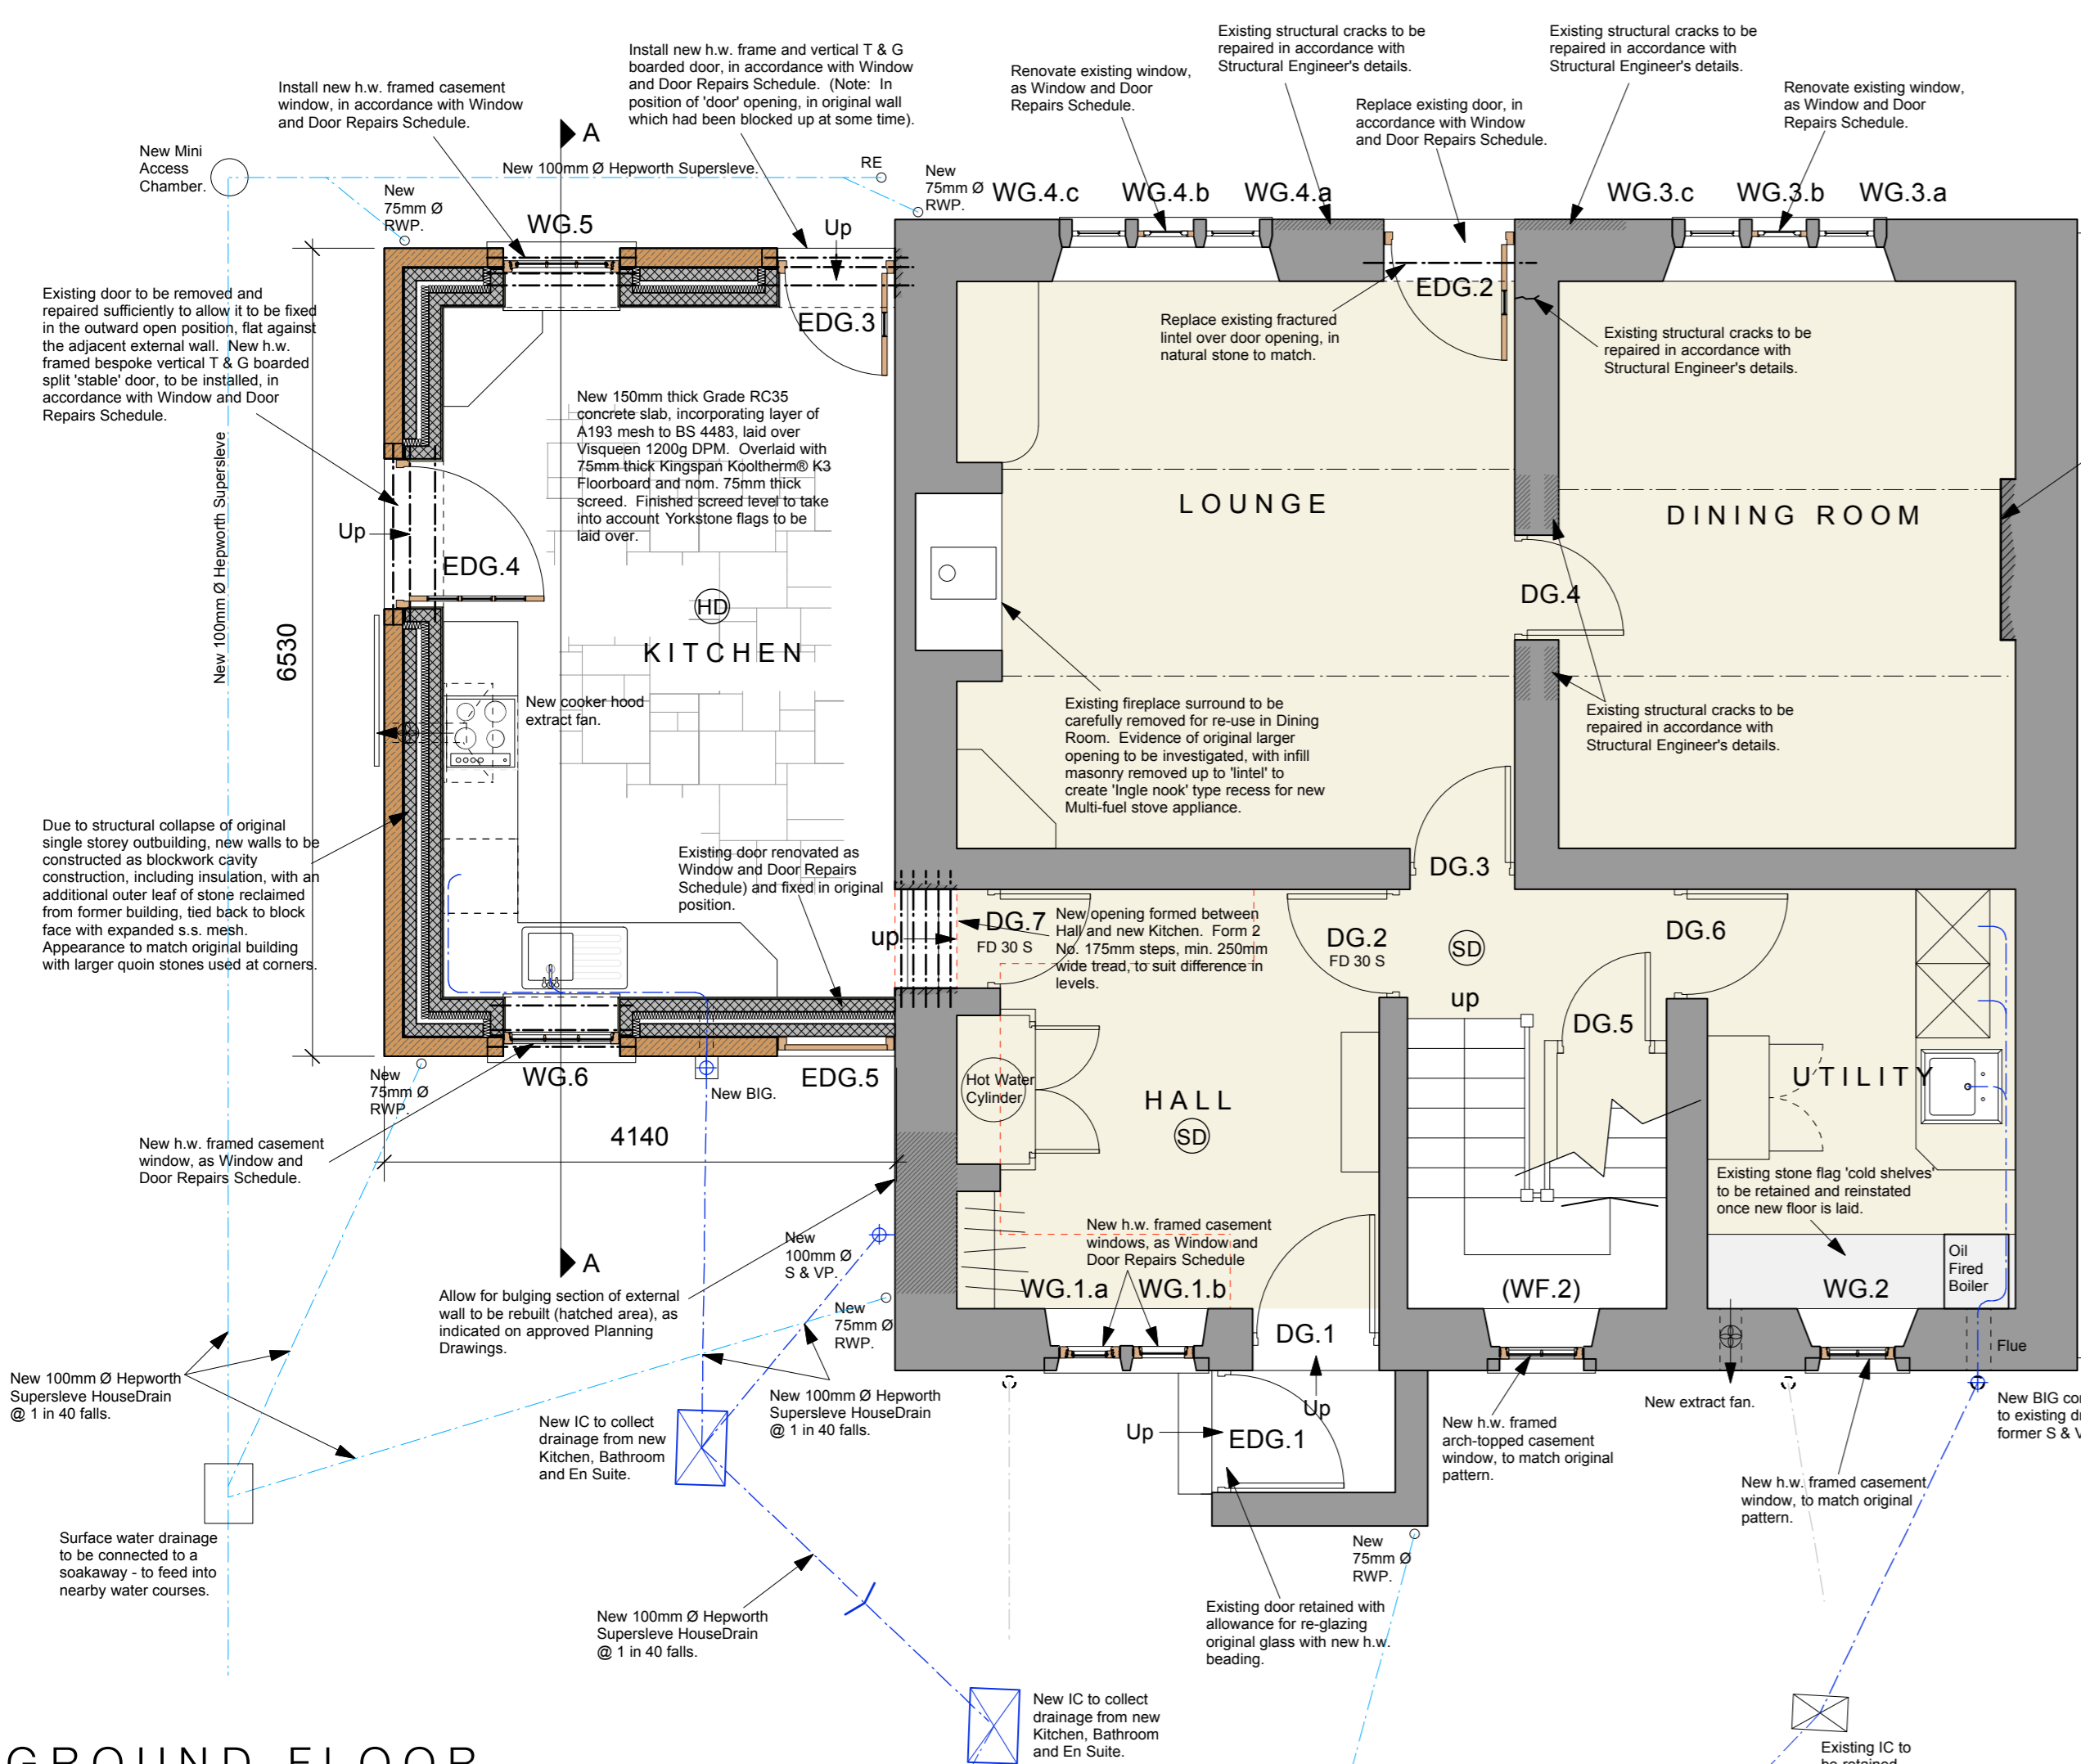

GROUND FLOOR

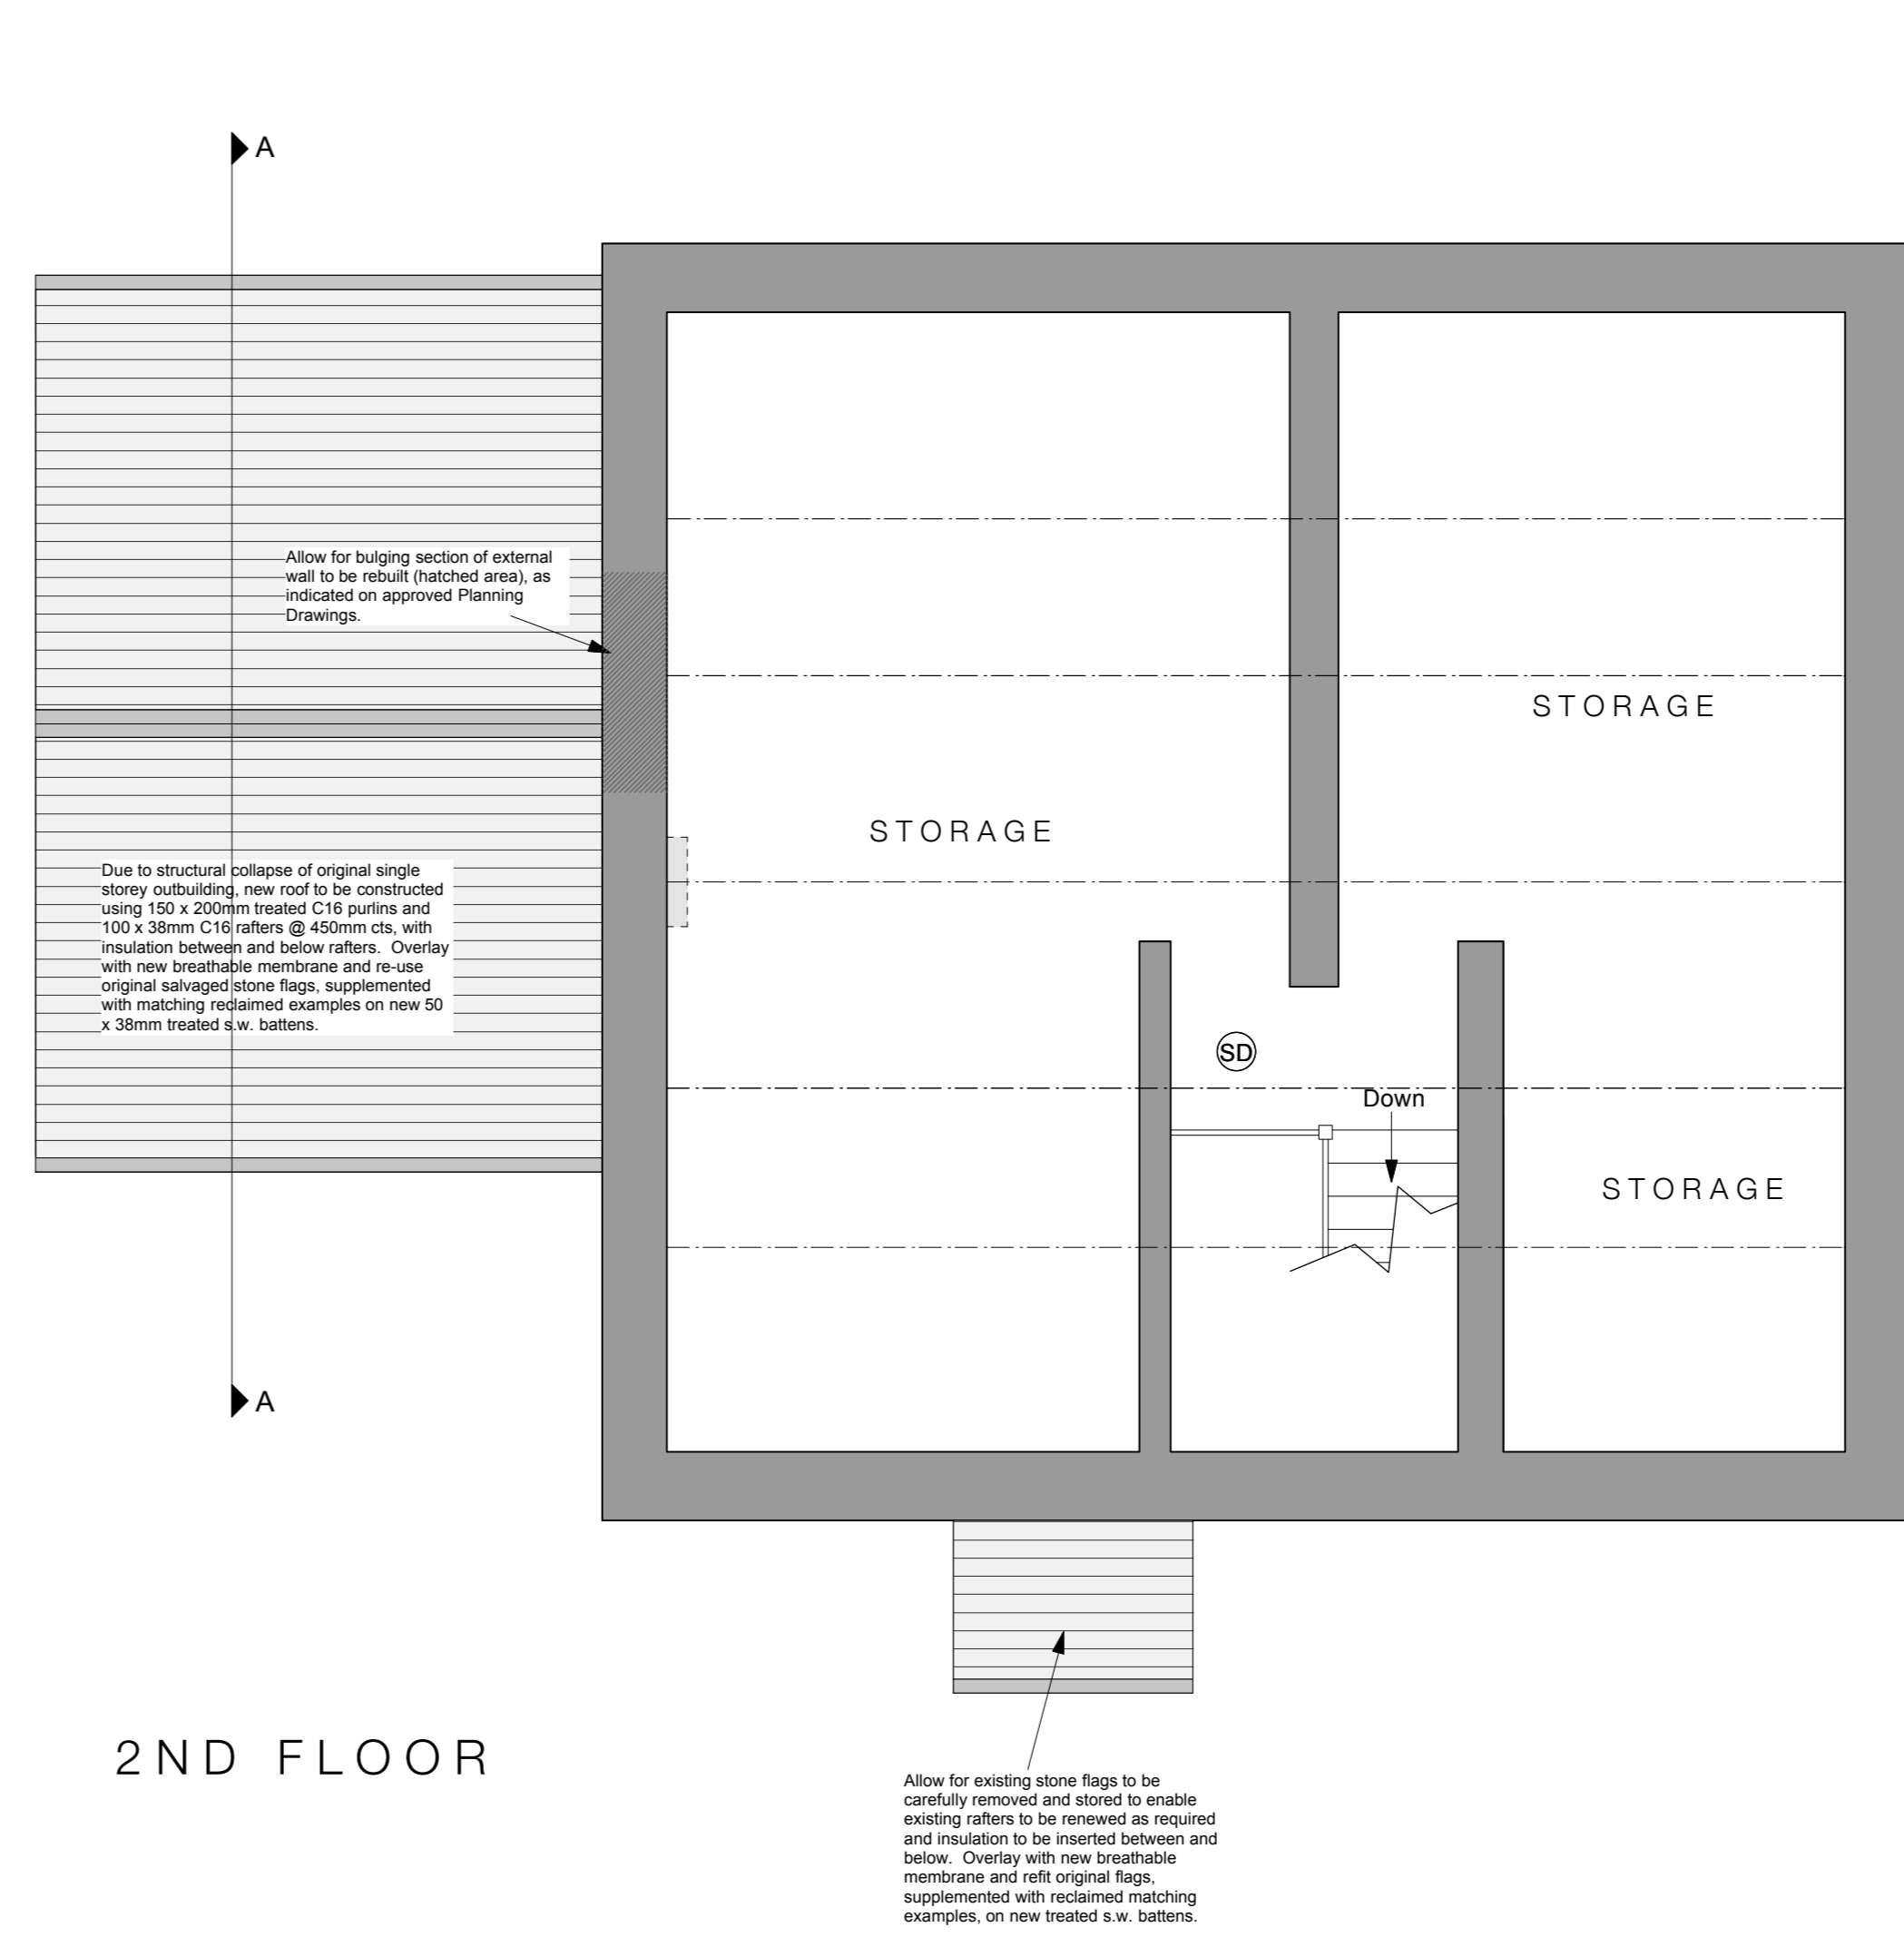

2ND FLOOR

Rev.	Date	Description
-	-	-

Higher Lickhurst Farmhouse
Chipping

Proposed Floor Plans - Building Regulations

Drwg. No.: 1735.LB.002 Rev.: -

Date: Dec '14 Scale: 1:50@A1

IWA Architects

Waterloo Mill, Waterloo Road, Clitheroe, Lancashire, BB7 1LR.
t: +44 (0) 1200 423487
f: +44 (0) 1200 458278
e: admin@iwarchitects.co.uk
w: www.iwarchitects.co.uk