




Existing Garage 01: Front Elevation
Scale 1:100

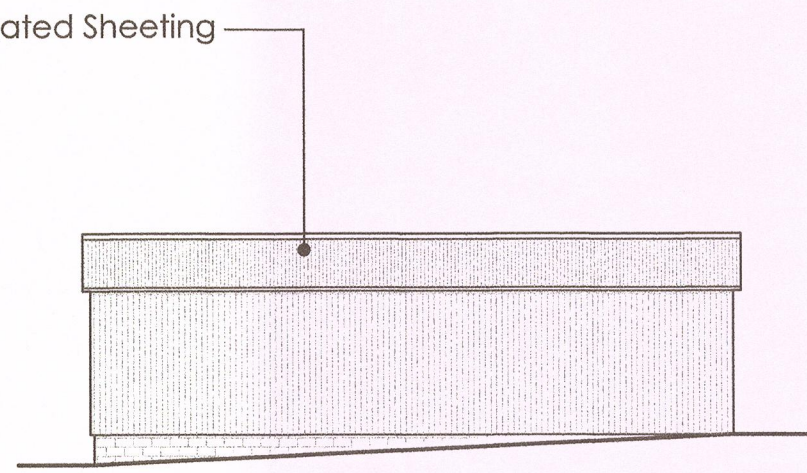


Existing Garage 01: RHS Elevation
Scale 1:100

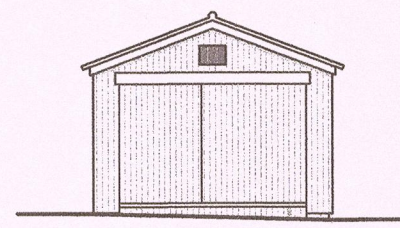


Existing Garage 01: Rear Elevation
Scale 1:100

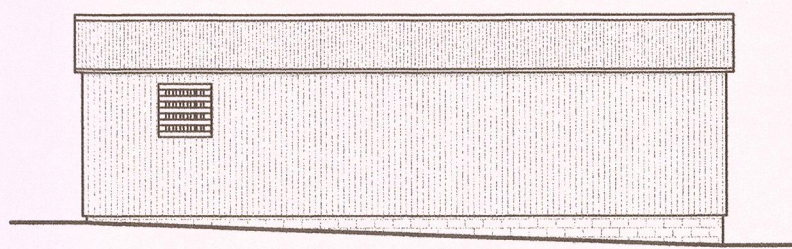


Existing Garage 01: LHS Elevation
Scale 1:100

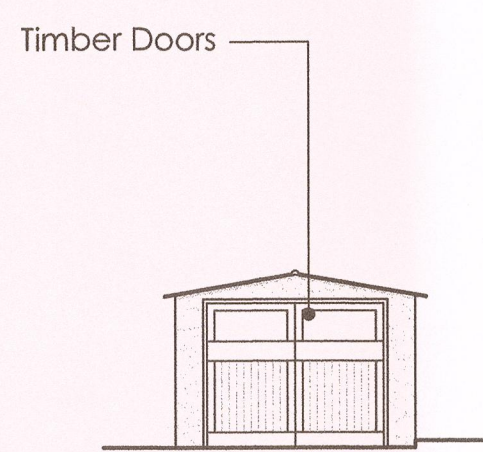


Existing Garage 02: Front Elevation
Scale 1:100

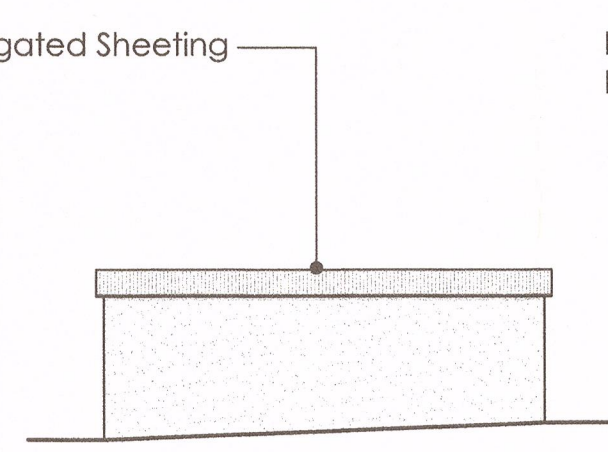


Existing Garage 02: RHS Elevation
Scale 1:100

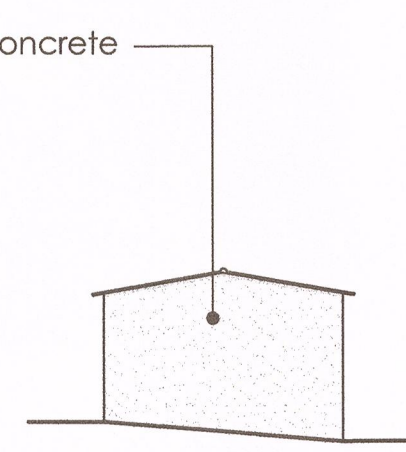


Existing Garage 02: Rear Elevation
Scale 1:100

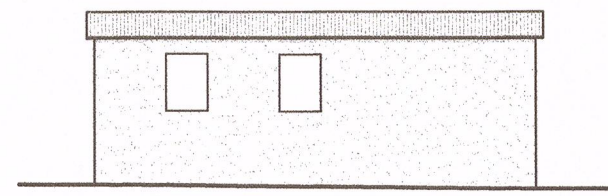

Existing Garage 02: LHS Elevation
Scale 1:100

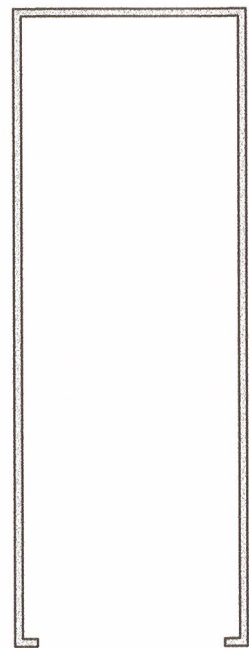


Existing Garage 01: Plan
Scale 1:100

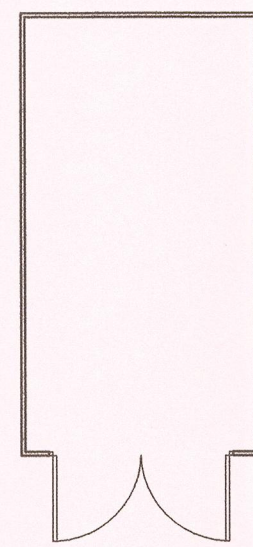


Existing Garage 02: Plan
Scale 1:100




Existing Garage 03: Front Elevation
Scale 1:100

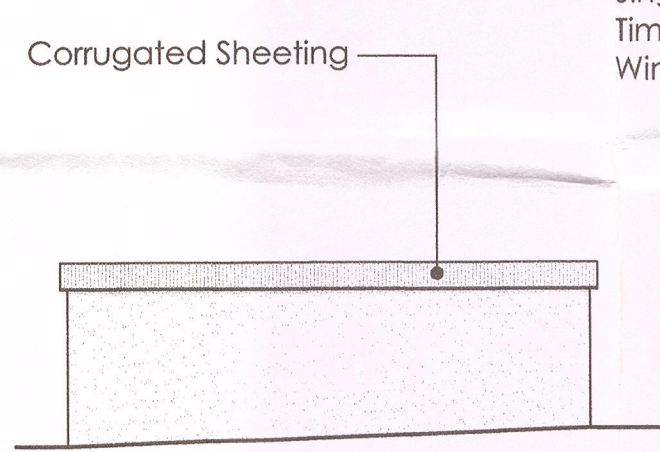


Existing Garage 03: RHS Elevation
Scale 1:100

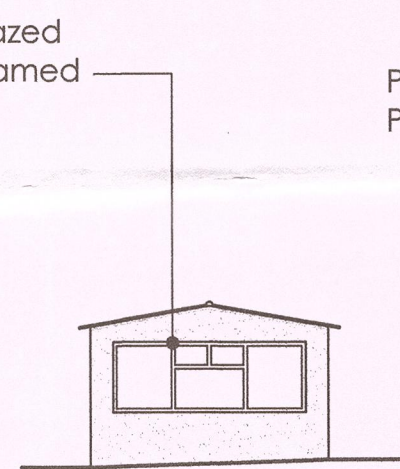


Existing Garage 03: Rear Elevation
Scale 1:100

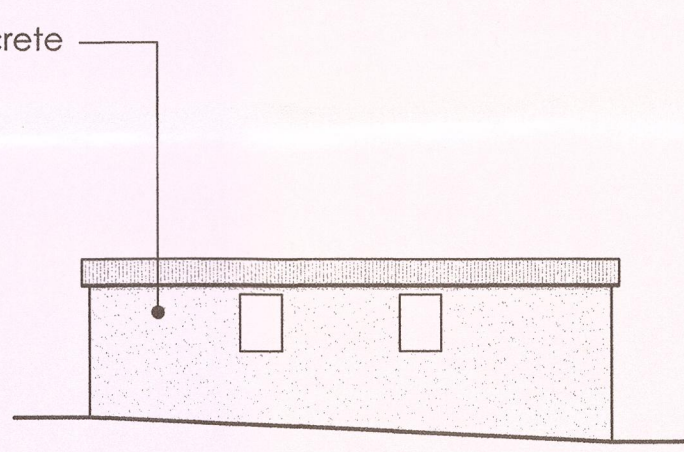


Existing Garage 03: LHS Elevation
Scale 1:100

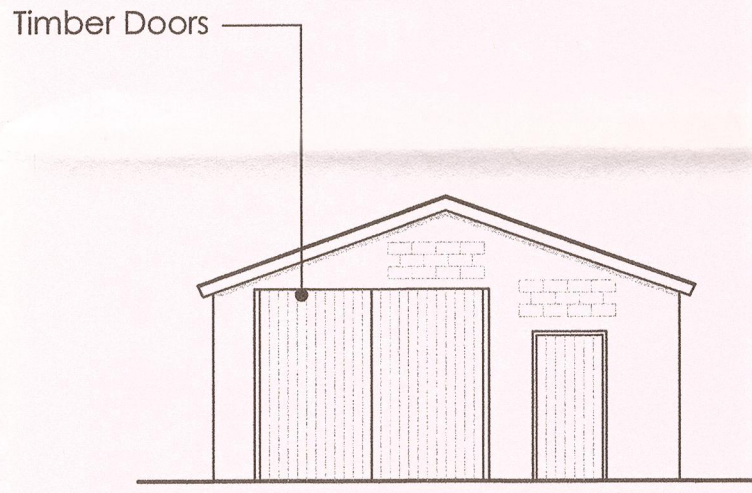


Existing Garage 04: Front Elevation
Scale 1:100

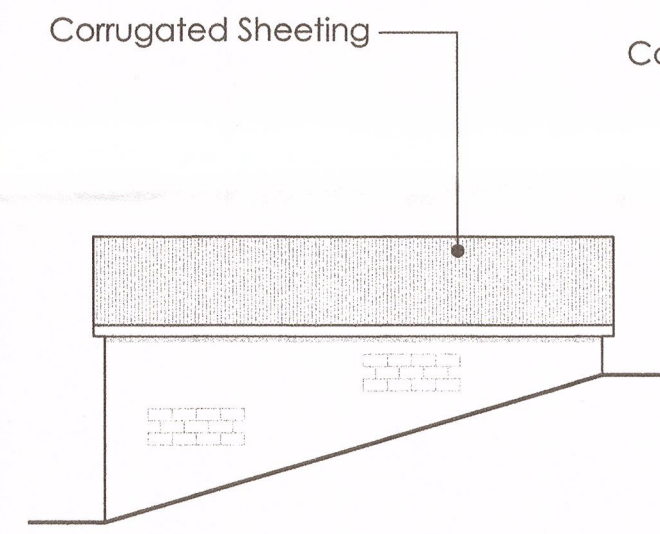


Existing Garage 04: RHS Elevation
Scale 1:100

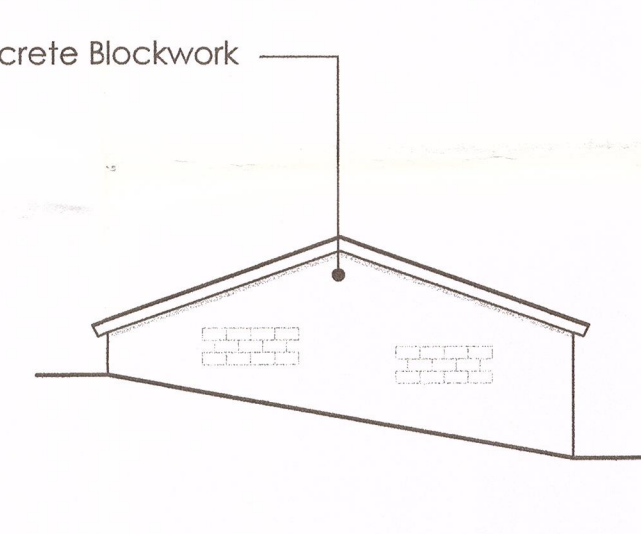


Existing Garage 04: Rear Elevation
Scale 1:100

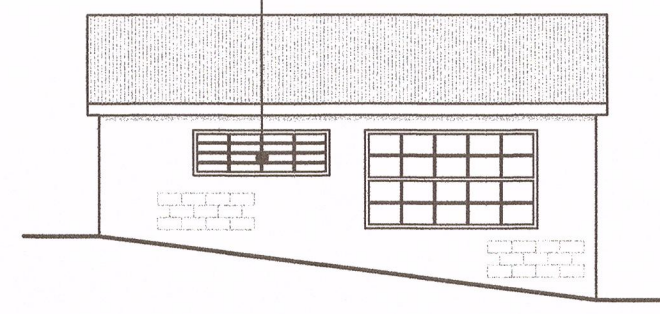

Existing Garage 04: LHS Elevation
Scale 1:100

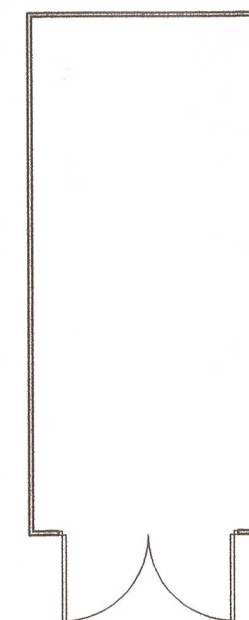

Existing Garage 03: Plan
Scale 1:100

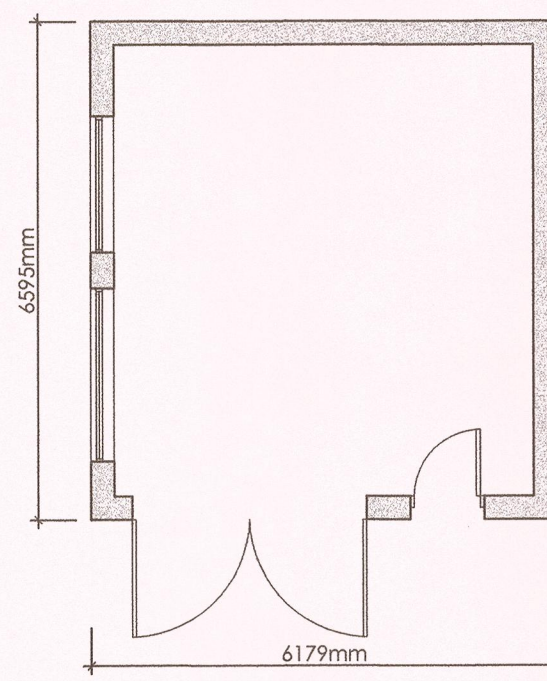

Existing Garage 04: Plan
Scale 1:100

320'50247P



no. by dsk. revision date

Client
Mr S Stansfield

Job Title
Thorn Cottage
12 Knowsley Road
Wiltshire

Drawing Title
Existing Garages - Plans and Elevations

Scale
As Shown@A1Jan 2015

Date
1 Jan 2015

Drawn
MF

spa
SUNDERLAND PEACOCK & ASSOCIATES LTD.
ROSEBERRY, PRINCE ROAD, OUTHWICK
LONDON, E11 2JG
T 0208 4231175 F 0208 4231176
E info@sunderlandpeacock.com
www.sunderlandpeacock.com



4733 -03