
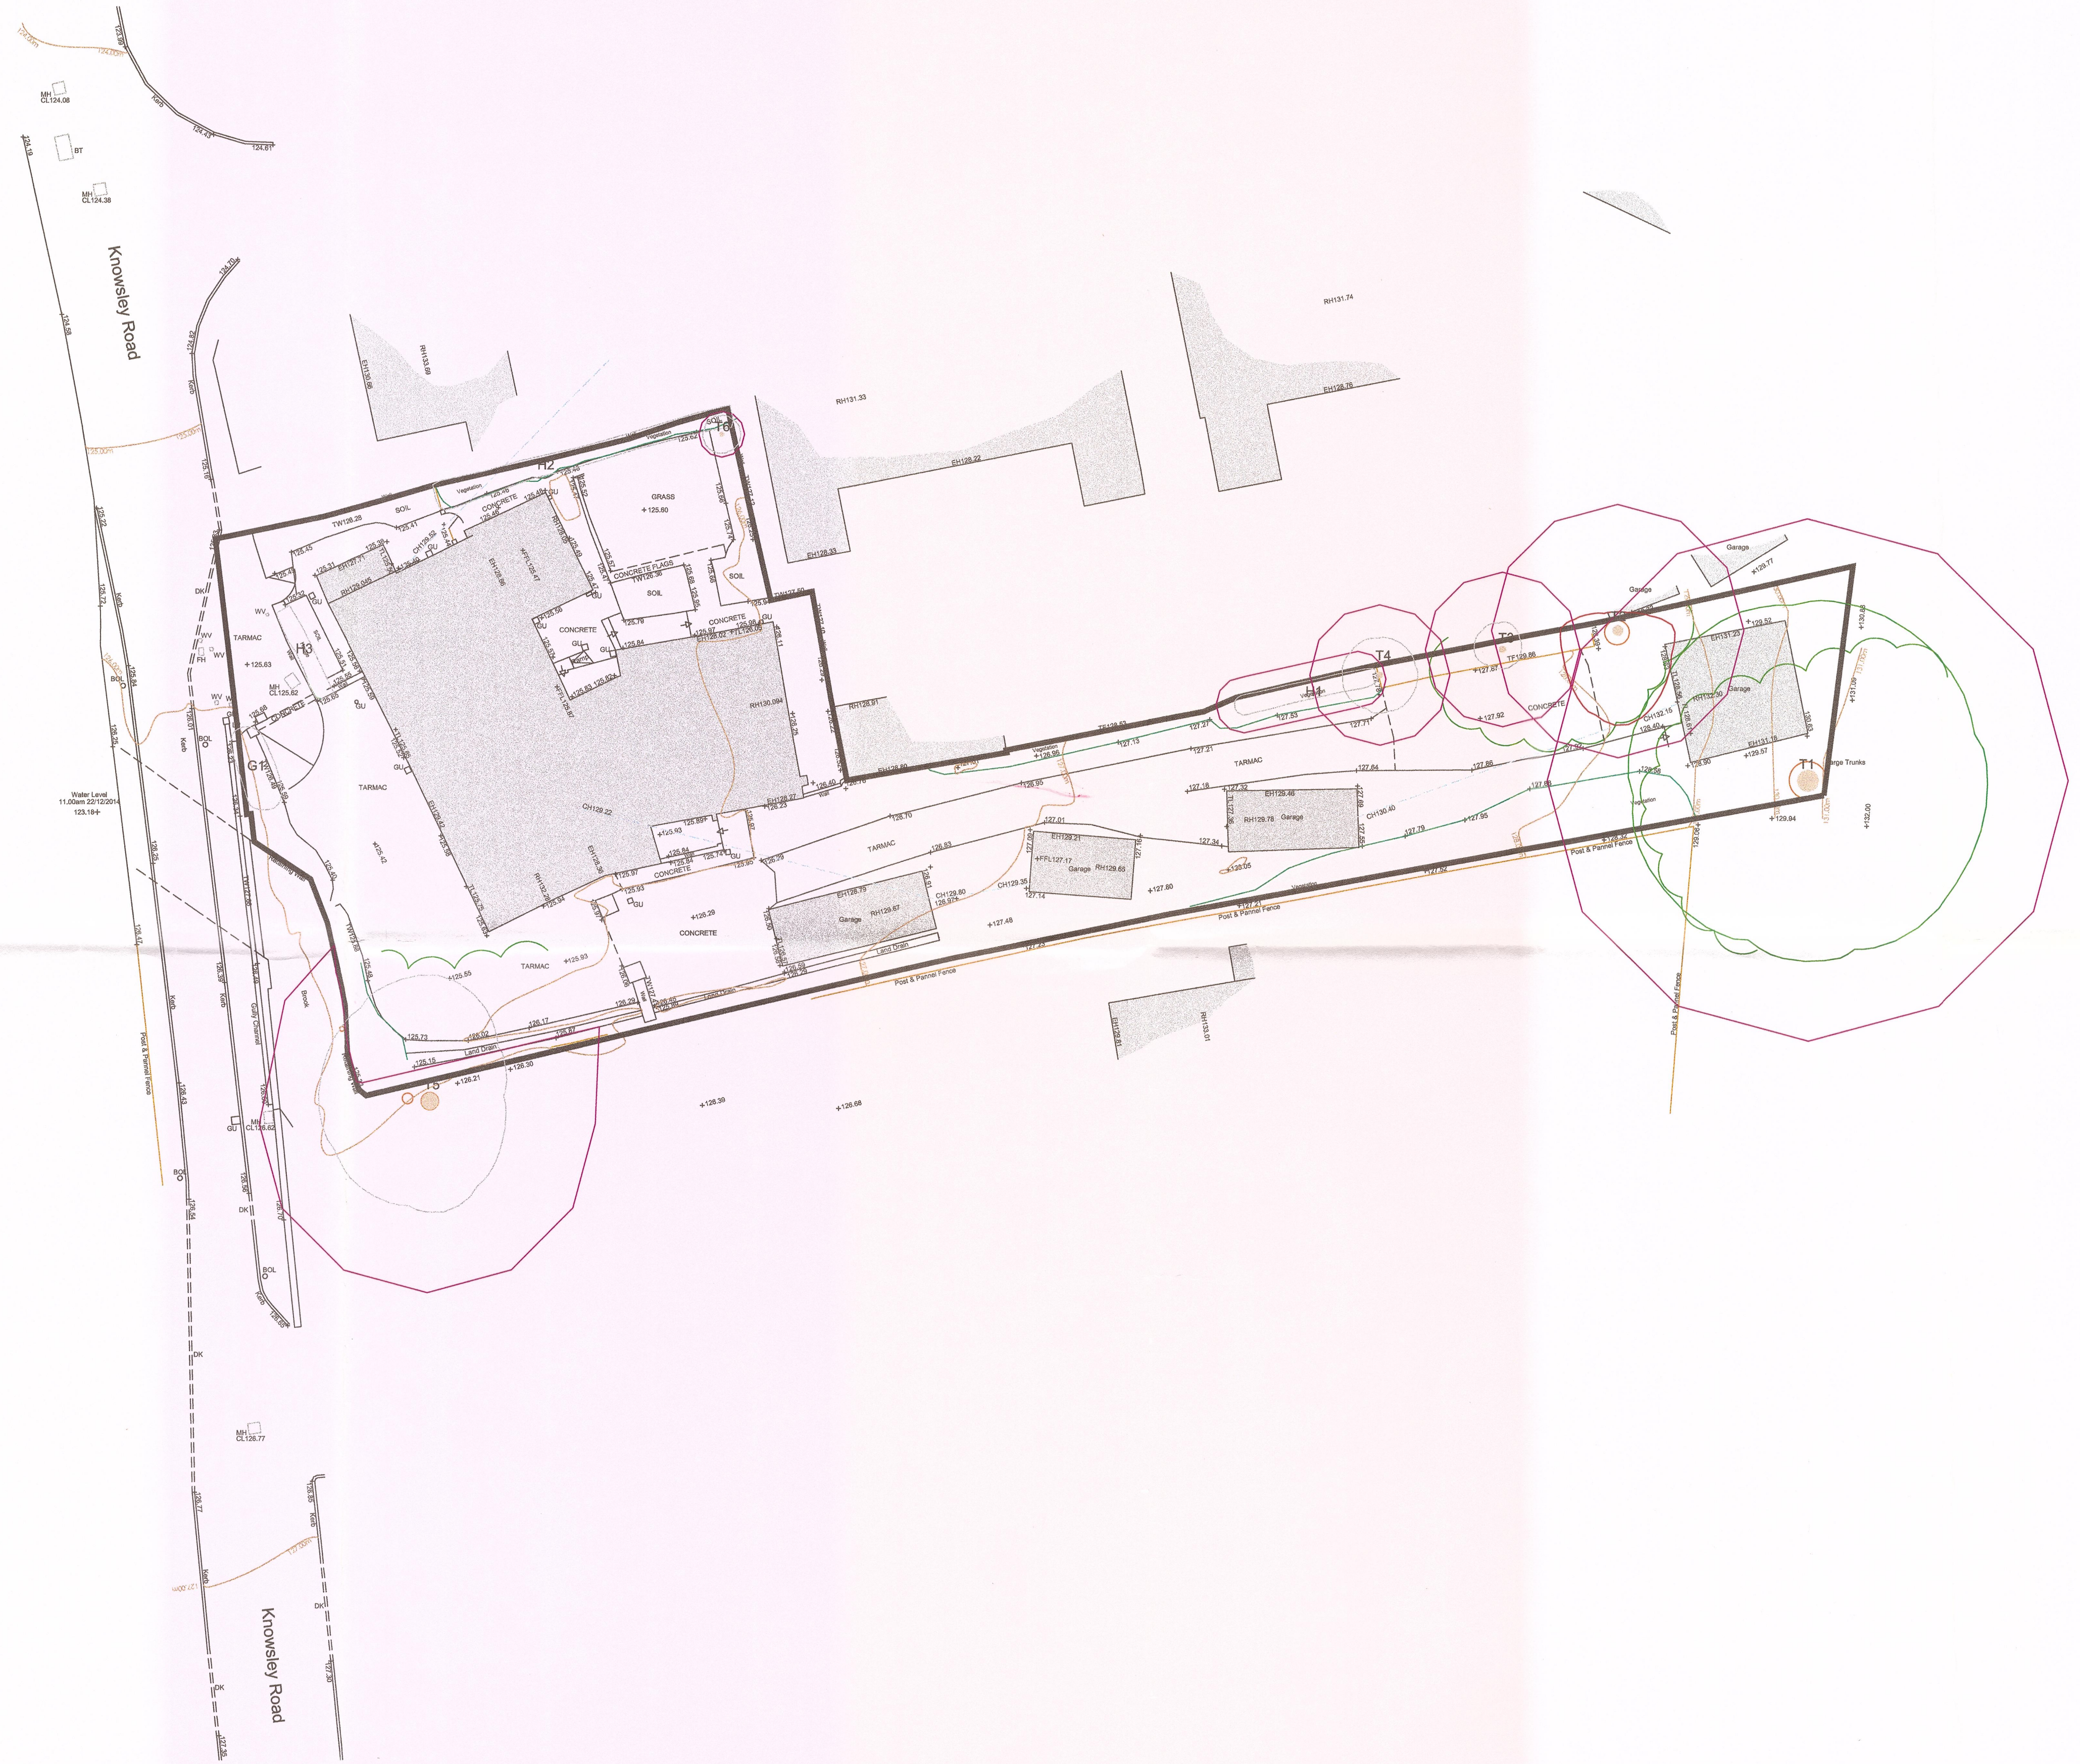


This drawing is to be read in conjunction with all relevant Architect, consultant and specialist drawings and specifications. The Architect is to be notified of any discrepancies before proceeding. Do not scale from this drawing. All dimensions and levels are to be checked on site. This drawing is subject to copyright. All work carried out before Planning and Building Permission has been granted is at the contractor's risk.

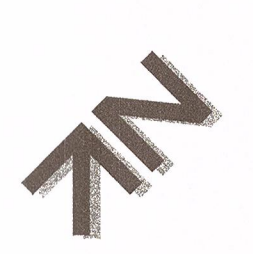

320150247P.

A RBM Amendment to tree layout. 10.03.2015

no. by chg. revision date

Client
Mr S Stansfield

Job Title
Thorn Cottage
12 Knowsley Road
Wiltshire

Drawing Title
Existing Site Plan

Scale
1:200 @A1

Date
Jan 2015

Drawn
IMF

spa
SUNDERLAND PEACOCK ARCHITECTS
SUNDERLAND PEACOCK & ASSOCIATES LTD.
HAZELBURNE, PRULIO ROAD, CLITHEROE
LANCASHIRE, BB7 2AG
T 01204 421178 F 01204 427328
E info@sunderlandpeacock.com
www.sunderlandpeacock.com

4733-01A