


**ROOF**  
Natural slate



320150247P

**EXTERNAL WALL**  
Random stone

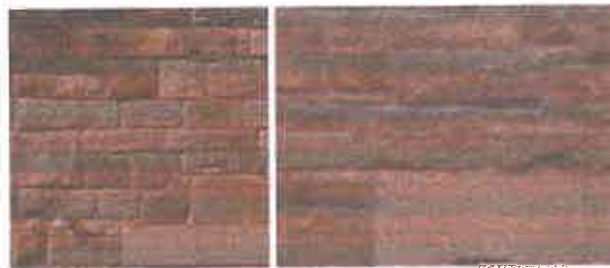


PROPOSED SOUTH WEST ELEVATION (FACING KNOWSLEY ROAD)

SCALE 1:100

**EXTERNAL WALL**  
Cedar timber cladding



**EXTERNAL WALL**  
Render Silicone 'K' 1.5mm Textured Finish,  
Colour White TBC

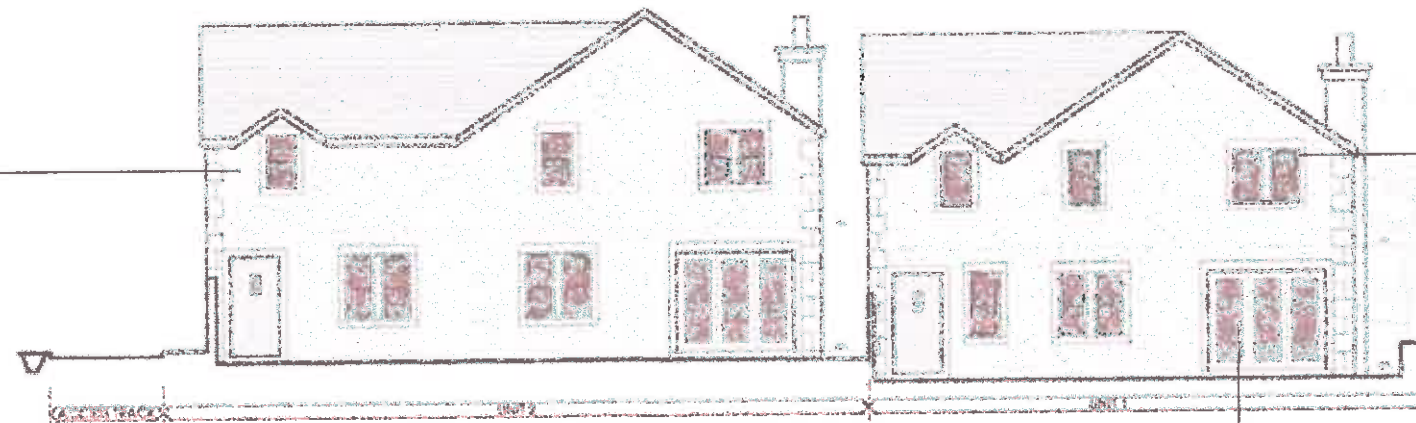

PROPOSED NORTH EAST ELEVATION

SCALE 1:100

**STONE SURROUNDS**

Cut natural stone surrounds to noted windows  
and doors



**RAINWATER GOODS**  
Black UPVC pipes and rainwater goods



**HARD SURFACING**  
Tarmac



**HARD SURFACING**  
External Stone Paving



**ALUMINIUM / UPVC WINDOWS AND DOORS**  
Polyester powder coated to mid grey colour  
with manifestation or UPVC colour TBC.

