



Workshop Elevations
1:100 Scale

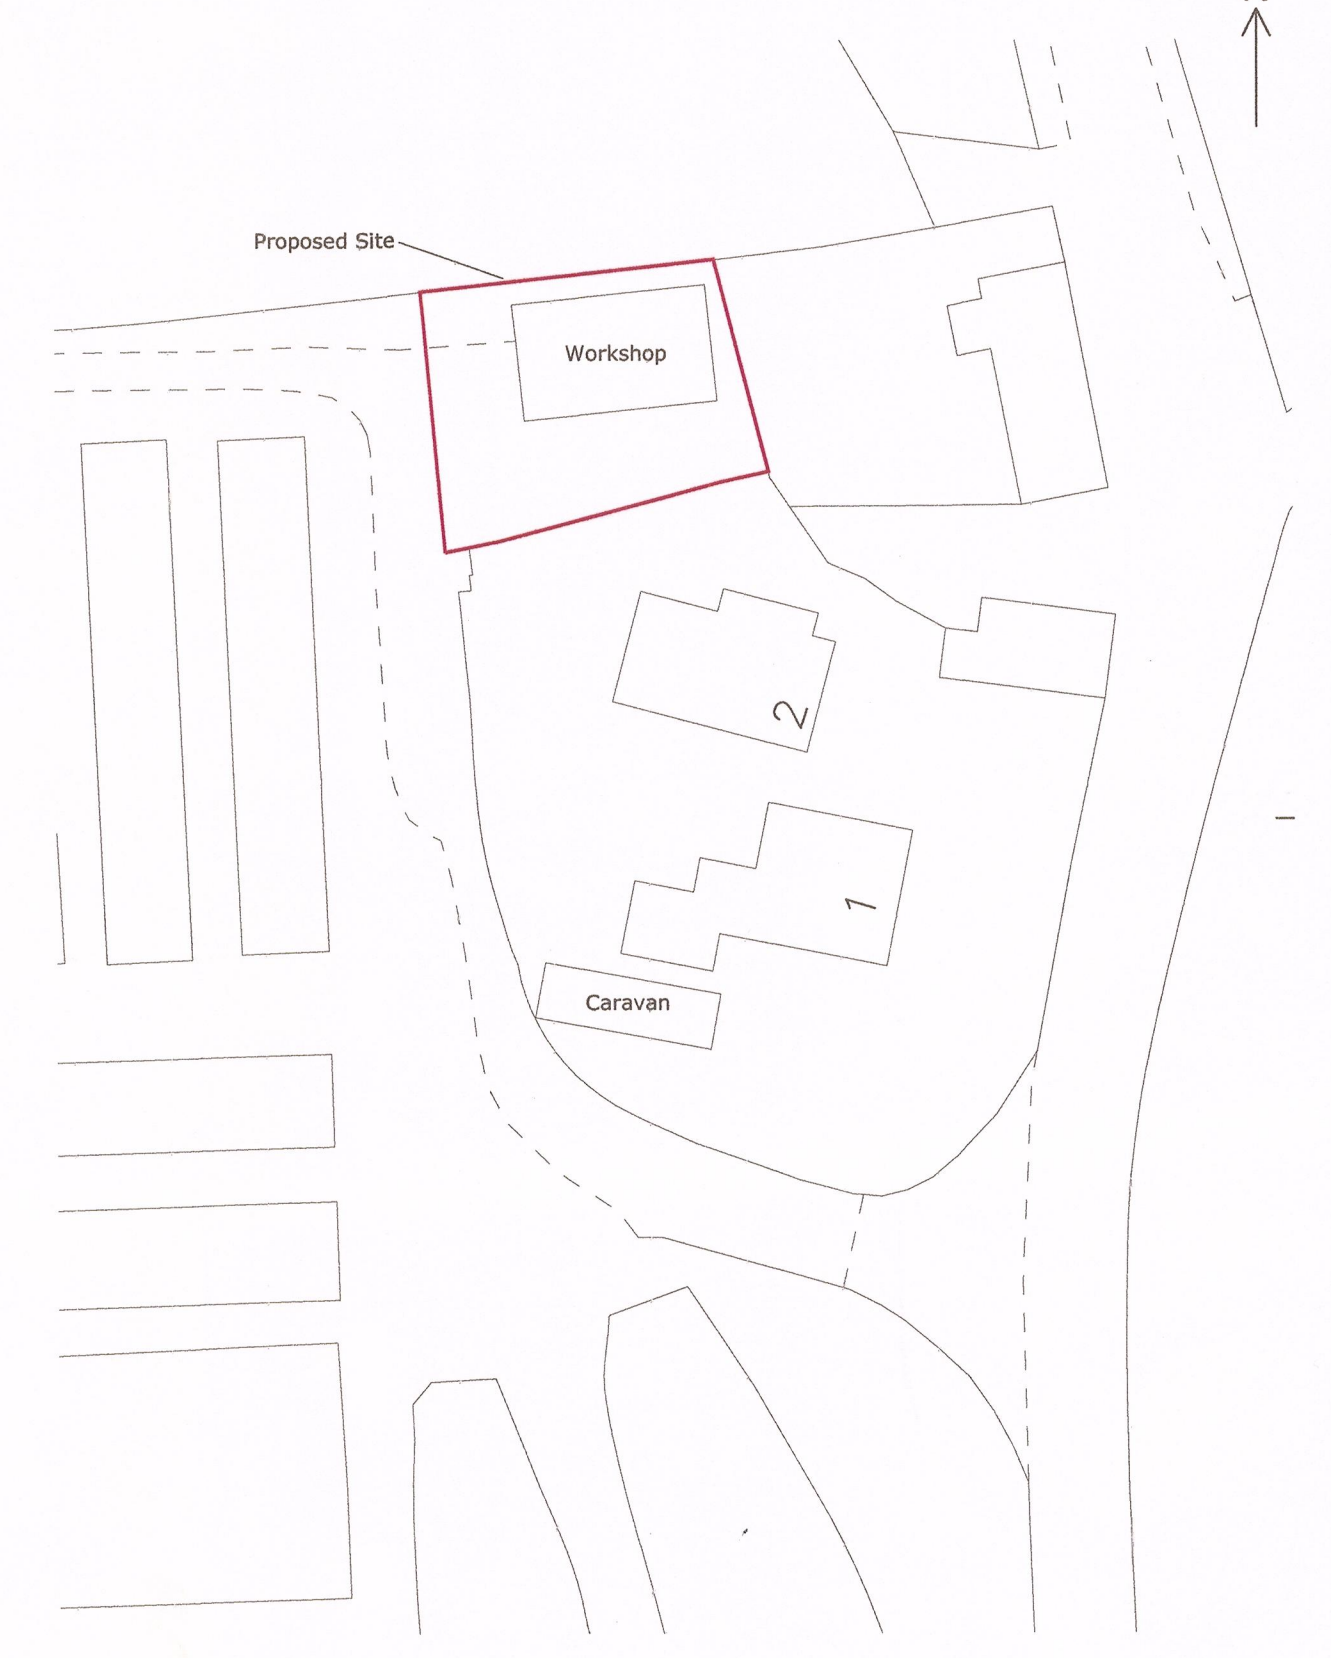

Existing OS Plan
1:500 Scale

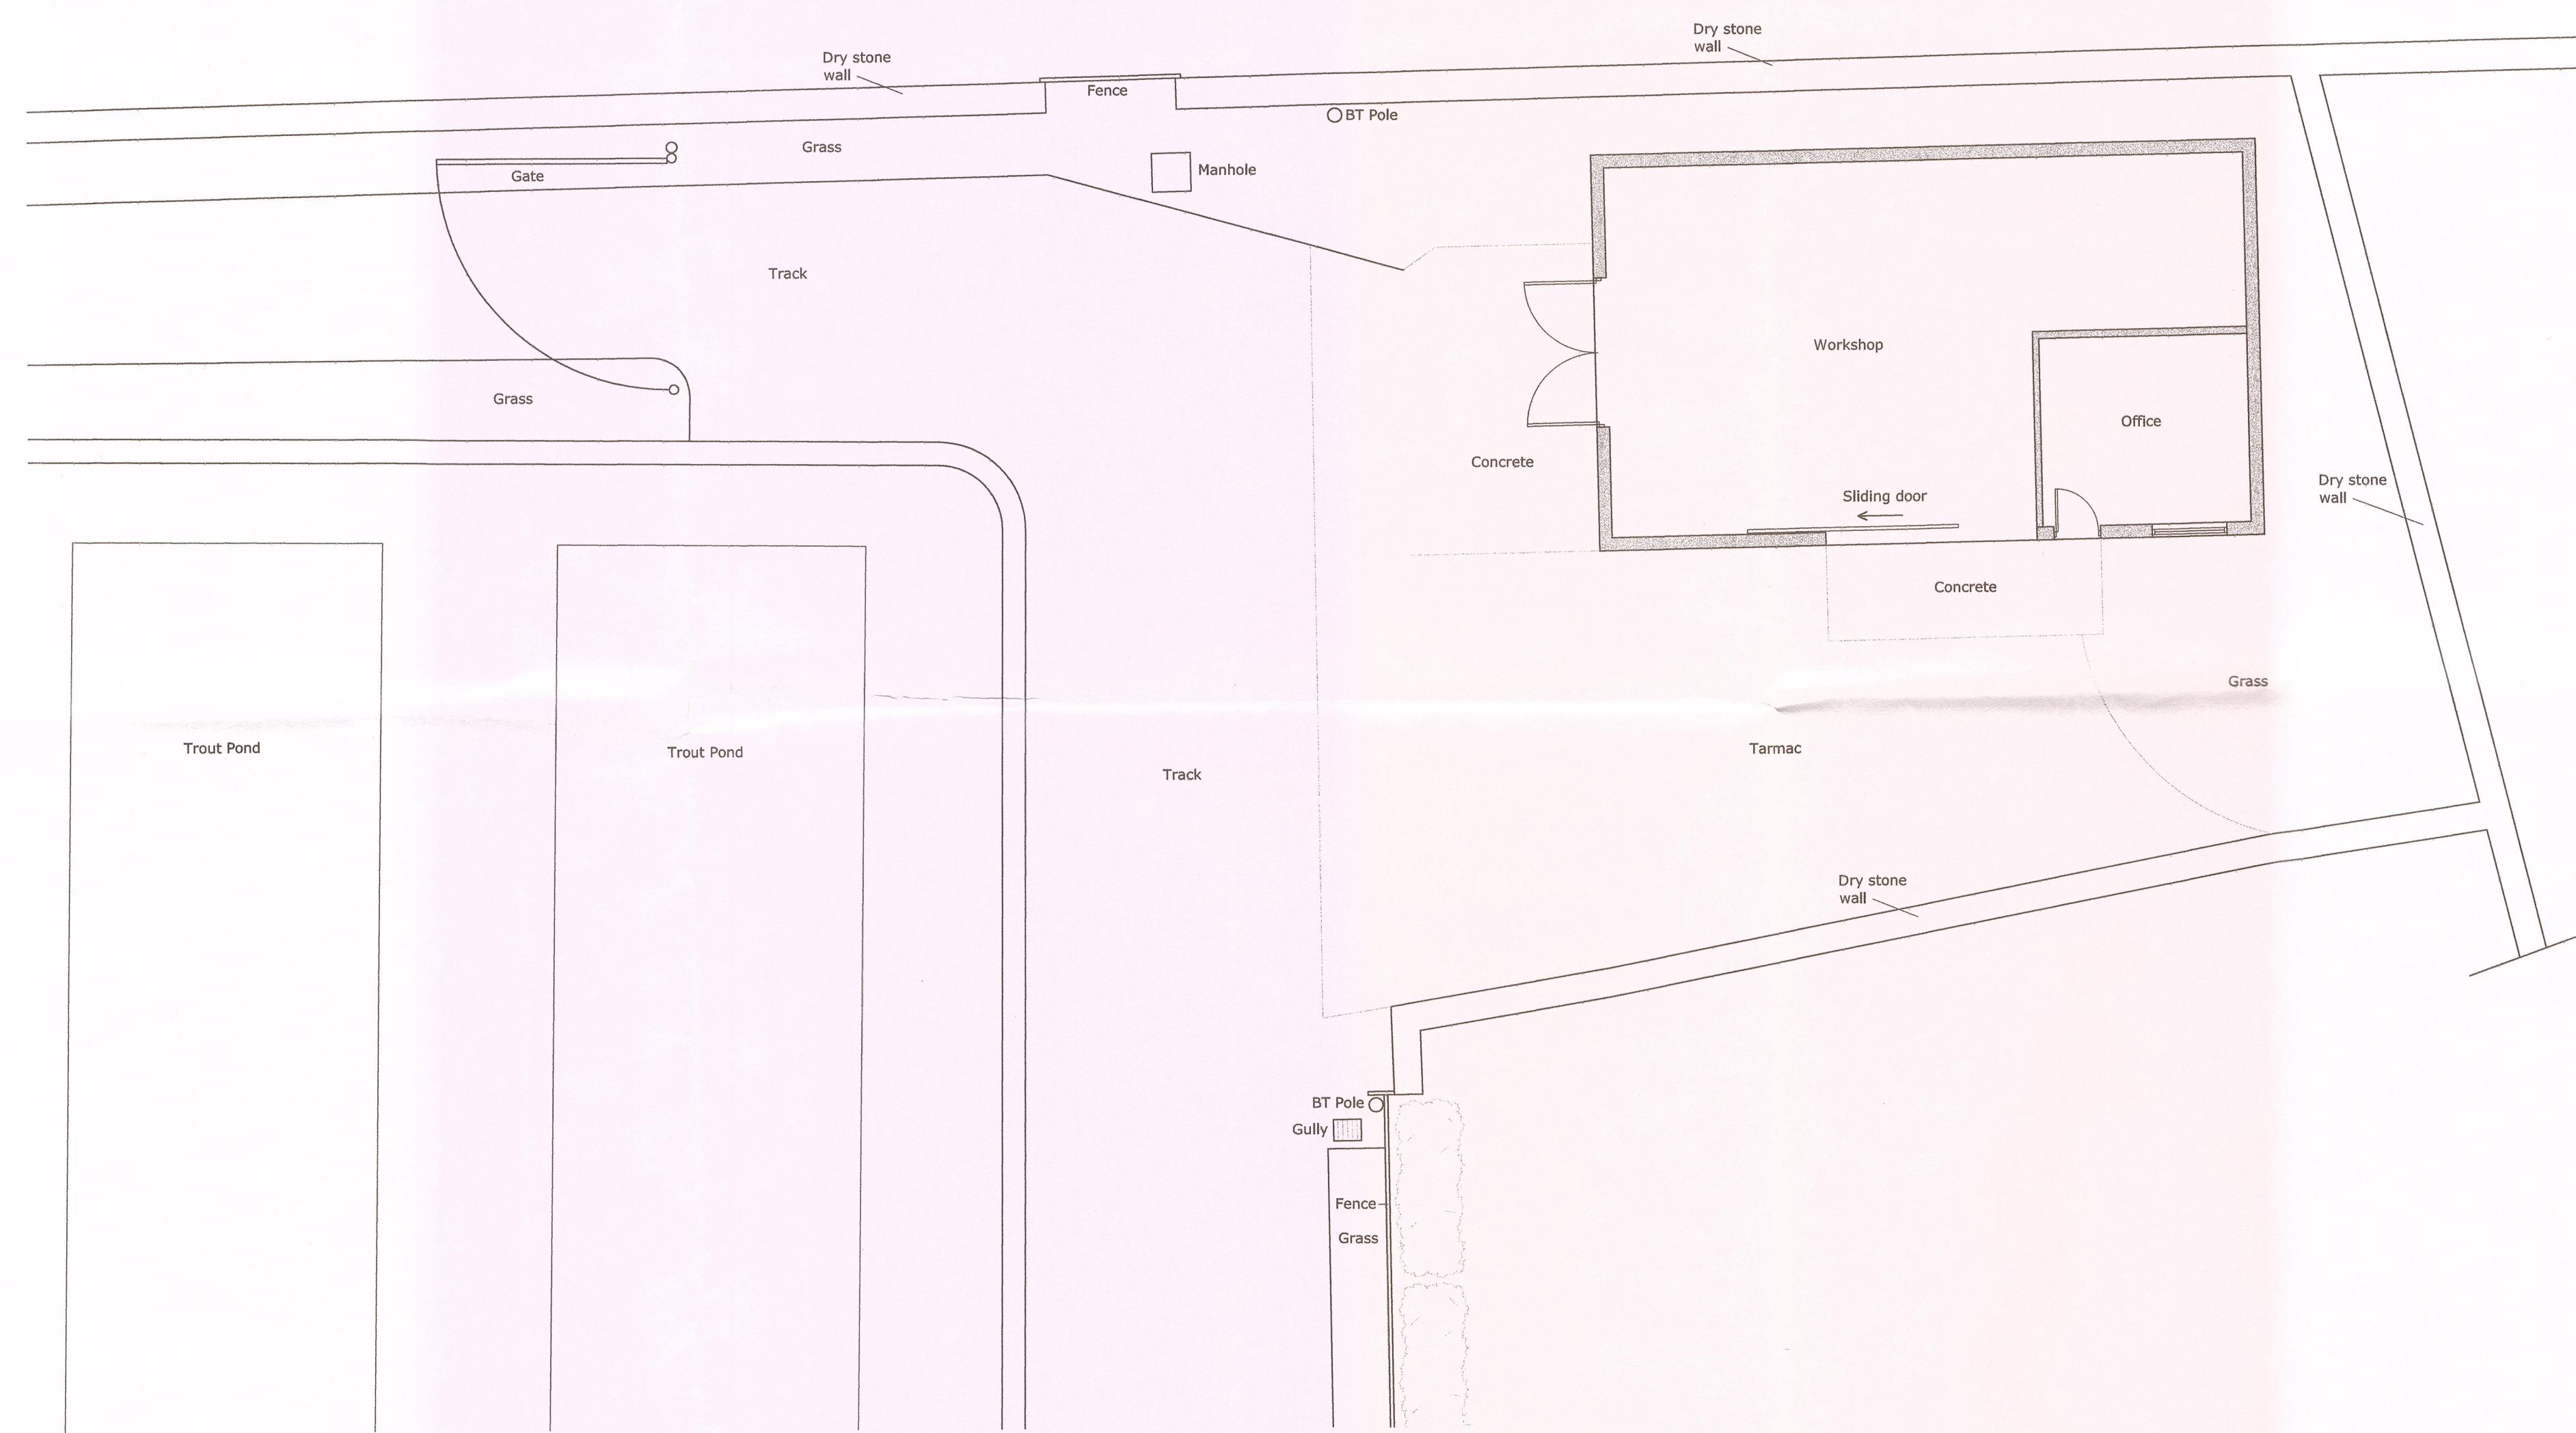

Existing Site Plan
1:100 Scale



Caravan Elevations
1:100 Scale

320150305P

Client Mr and Mrs P Mart		
Job Title Proposed New Dwelling Dunsop Bridge Trout Farm Dunsop Bridge BB7 3AX		
Drawing Title Existing Site Plan and Elevations		
Scale 1:100 @ A1	Date June 2014	Drawn Craig Harrison

spa ARCHITECTS
 SUNDERLAND PEACOCK & ASSOCIATES LTD.
 SUNDERLAND PEACOCK & ASSOCIATES LTD.
 HAZELMERE, PIMLICO ROAD, CLITHEROE
 LANCASHIRE, BB7 2AG
 T: 01200 423178 F: 01200 427328
 E: info@sunderlandpeacock.com
 www.sunderlandpeacock.com

4603 - 001