



REAR ELEVATION - PLOT 1



FRONT ELEVATION - PLOT 1



GUARDIAN HOMES

These drawings are copyright of Guardian Homes and must not be reproduced, photocopied or passed on to a third party without written permission.


Client: J. SEED.

Site: LAND ADJACENT TO:
CHURCH LAKE, OLD HWE,
CHIPPING.

Drawing Title: ELEVATIONS PLOT 1

Date: JUNE 2013 Drawn: SP

Scale: 1:100 Drg. No: SK 04/A

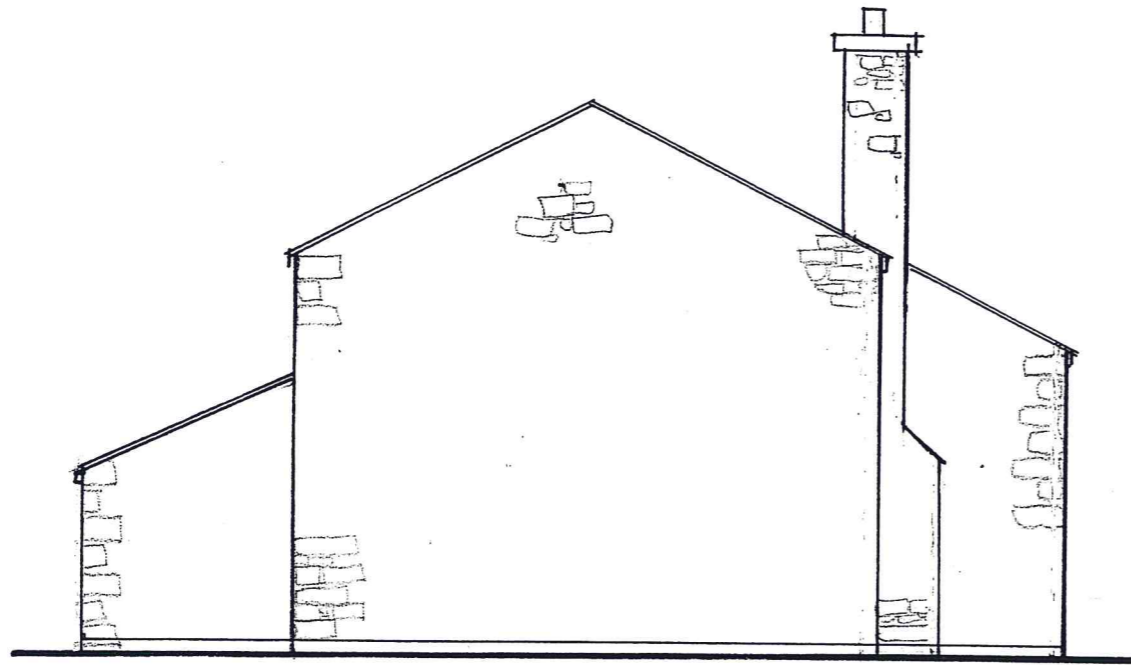

SIDE ELEVATION - PLOT 1



SIDE ELEVATION - PLOT 1



GUARDIAN HOMES

These drawings are copyright of Guardian Homes and must not be reproduced, photocopied or passed on to a third party without written permission.

Client: J. SEED


Site: LAND ADJACENT - CHURCH RAKE
OLD HIVE, CHIPPING.

Drawing Title: PLOT 1 ELEVATIONS

Date: JUNE 2013 Drawn: SP.

Scale: 1:100

Drg. No: SK05/A

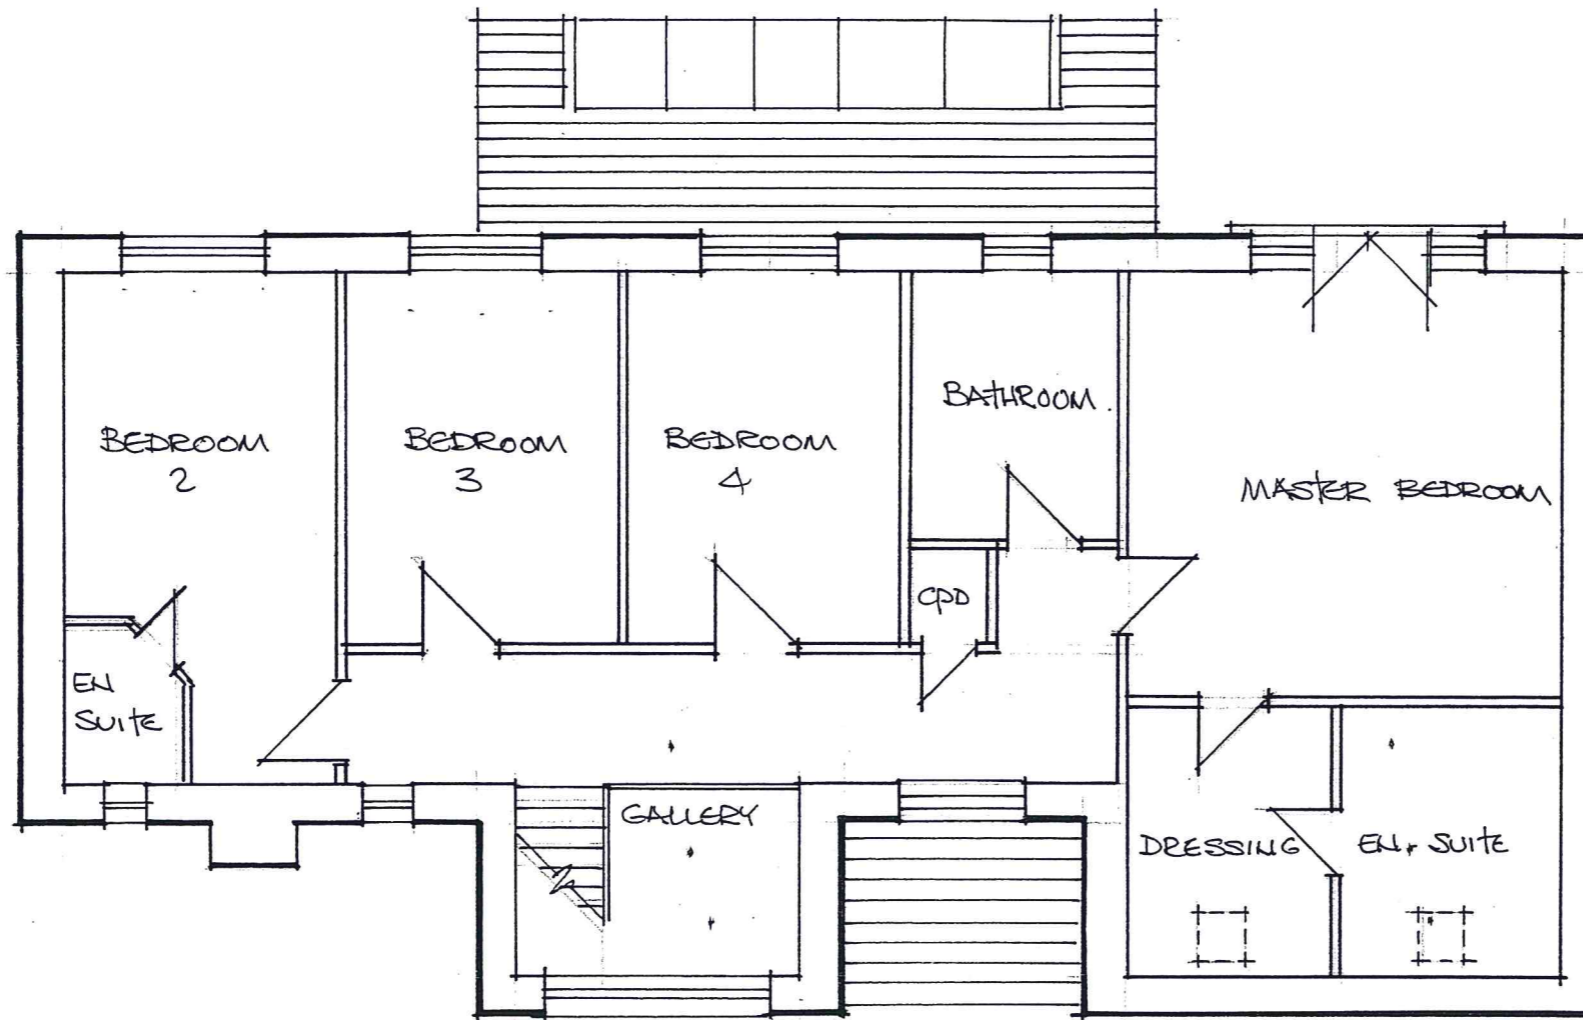


FIRST FLOOR LAYOUT ~ PLOT 1



GUARDIAN HOMES

These drawings are copyright of Guardian Homes and must not be reproduced, photocopied or passed on to a third party without written permission.

Client: J. SEED.
 Site: LAND ADJACENT TO:
 CHURCH RAIKE, OLD HVE,
 CHIPPING
 Drawing Title: PLOT 1 FF PLAN.
 Date: JUNE 2013 Drawn: SP
 Scale: 1:100 Drg. No: SK03/A

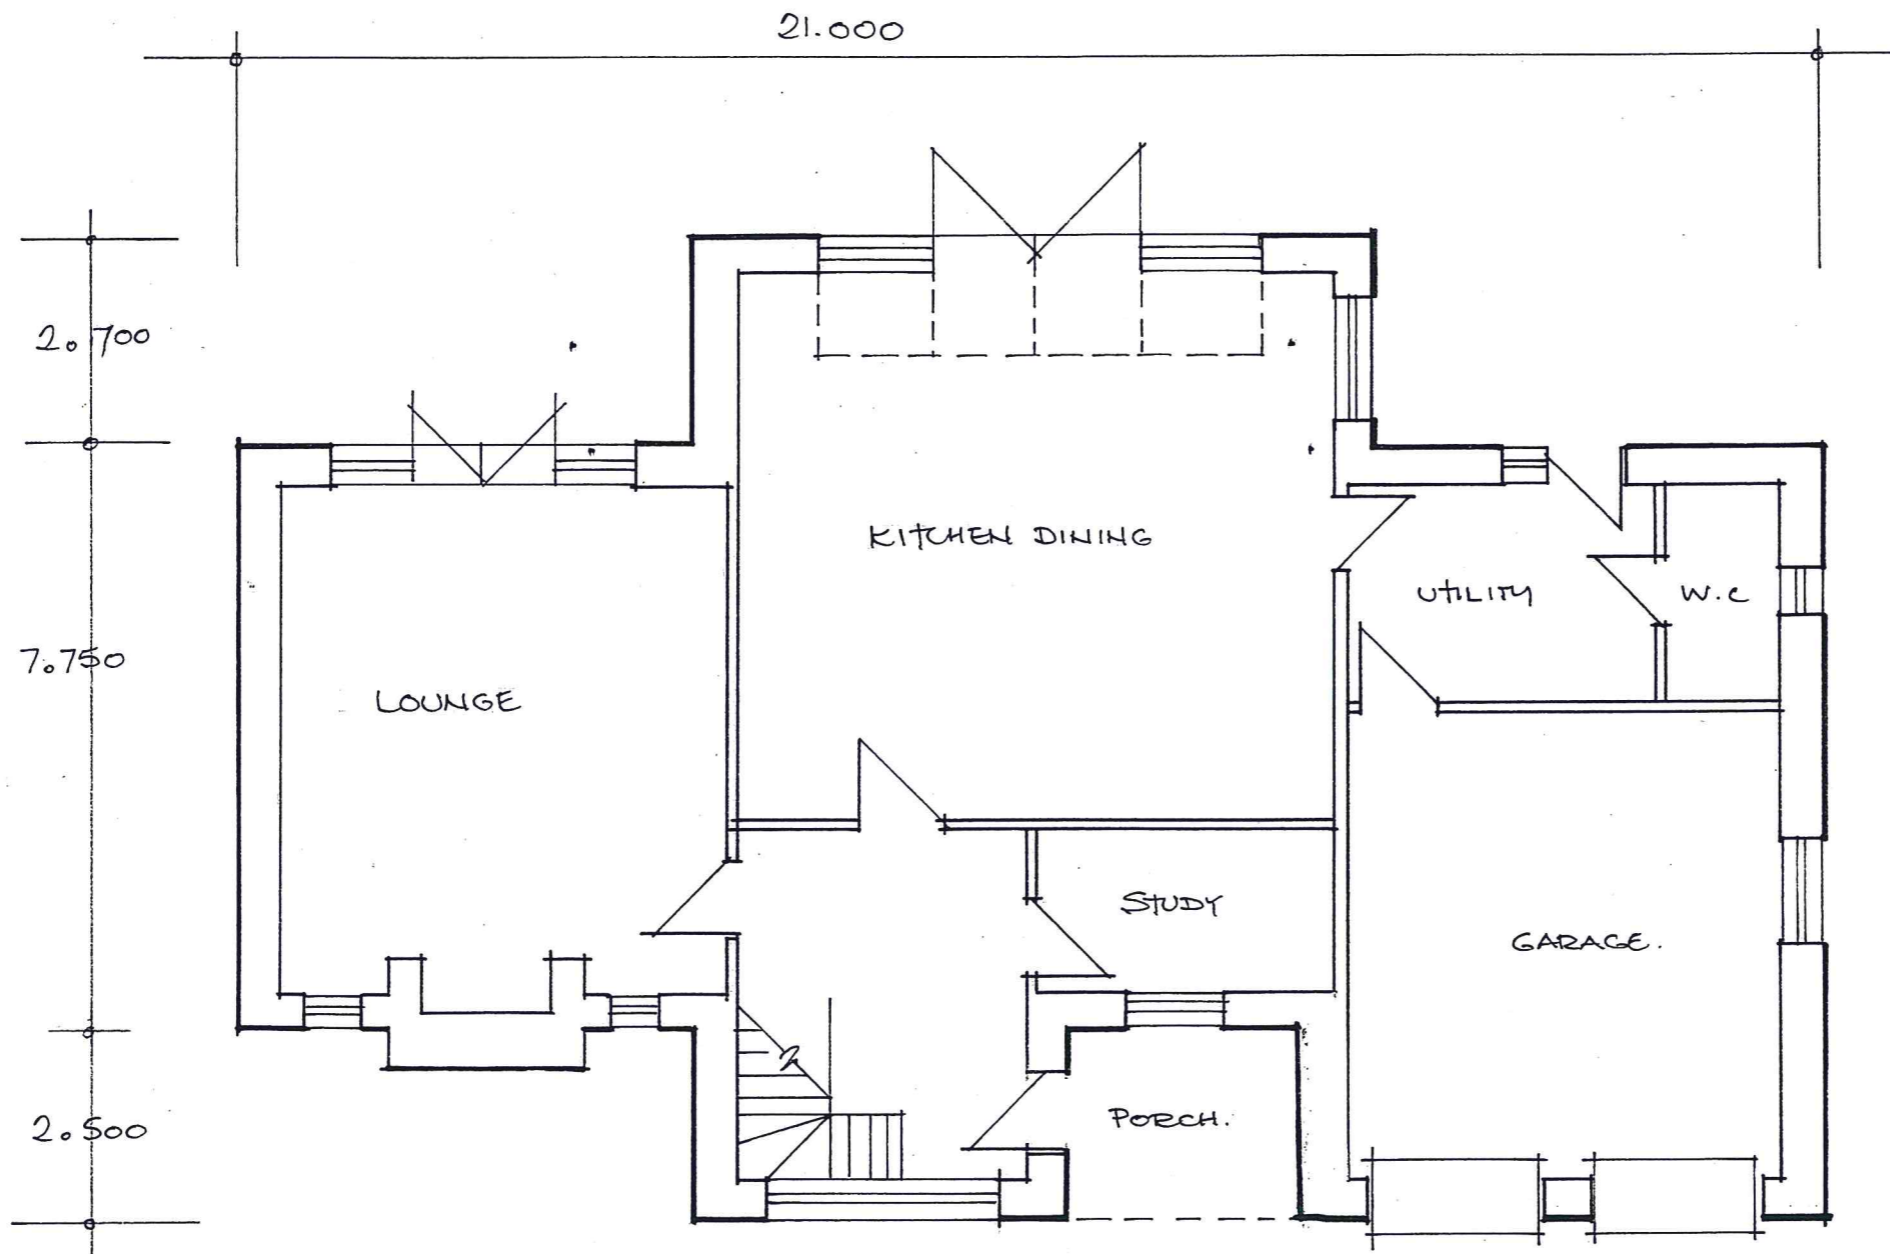

GROUND FLOOR LAYOUT - PLOT 1



GUARDIAN HOMES

These drawings are copyright of Guardian Homes and must not be reproduced, photocopied or passed on to a third party without written permission.

Client: J. SEED.

LAND ADJACENT TO:
Site: CHURCH RAKE, OLDHVE,
CHIPPING.

Drawing Title: PLOT 1 GF PLAN.


Date: JUNE 2013 Drawn: SP.

Scale: 1:100


Drg. No: SK 02/A



FRONT ELEVATION (PLOT 2)

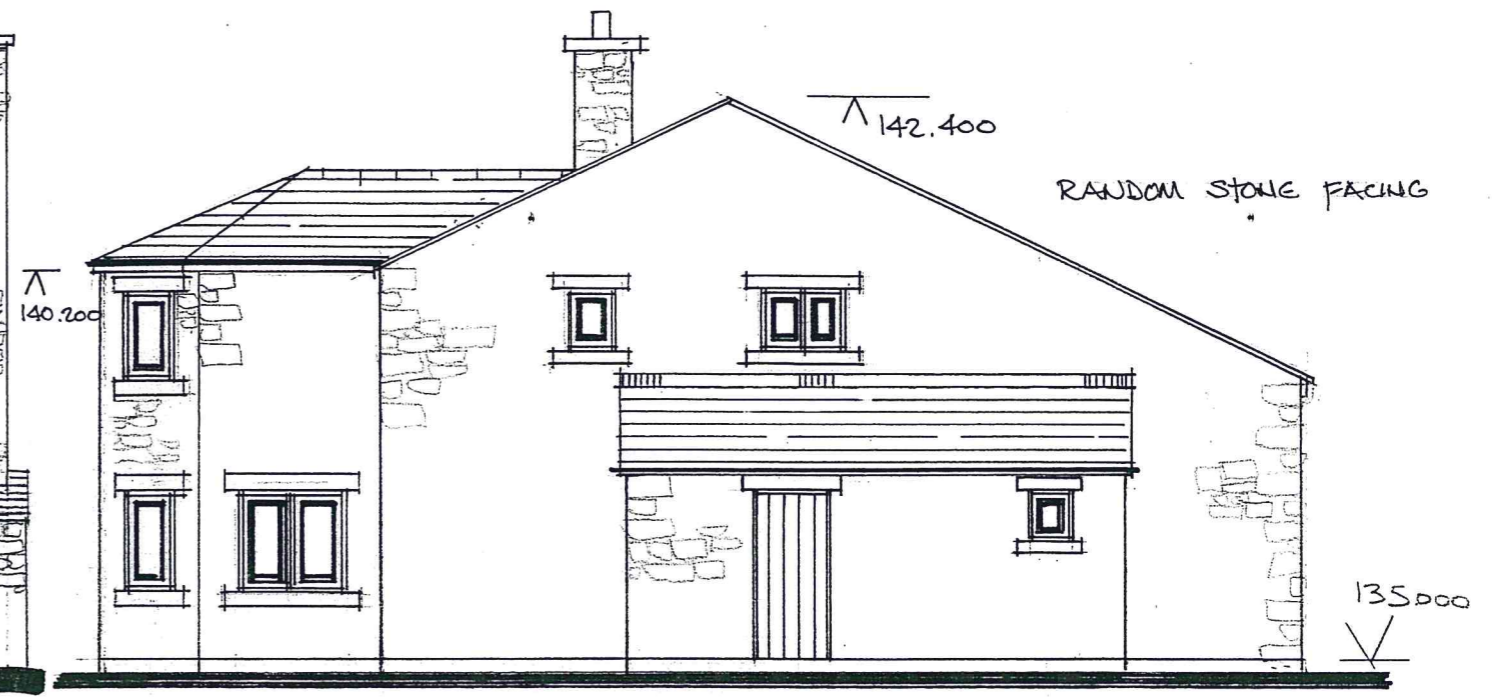

SIDE ELEVATION (PLOT 2)



GUARDIAN HOMES

These drawings are copyright of Guardian Homes and must not be reproduced, photocopied or passed on to a third party without written permission.

Client: J. SEED

Site: LAND ADJACENT - CHURCH RAKE
OLD HIVE, CHIPPING.

Drawing Title: PLOT 2: ELEVATIONS

Date: 21/6/13 Drawn: SP

Scale: 1:100 Drg. No: SK 07/A

NATURAL SLATE ROOFS
TIMBER WINDOWS & DOORS
RANDOM STONE FACINGS



REAR ELEVATION - (PLOT 2)

SIDE ELEVATION. (PLOT 2)



GUARDIAN HOMES

These drawings are copyright of Guardian Homes and must not be reproduced, photocopied or passed on to a third party without written permission.


Client: J. SEED

Site: LAND ADJACENT CHURCH RAKE
OLD HIVE, CHIPPING


Drawing Title: PLOT 2 ELEVATIONS

Date: 20/6/13 Drawn: SP

Scale: 1:100 Drg. No: SK 08/A

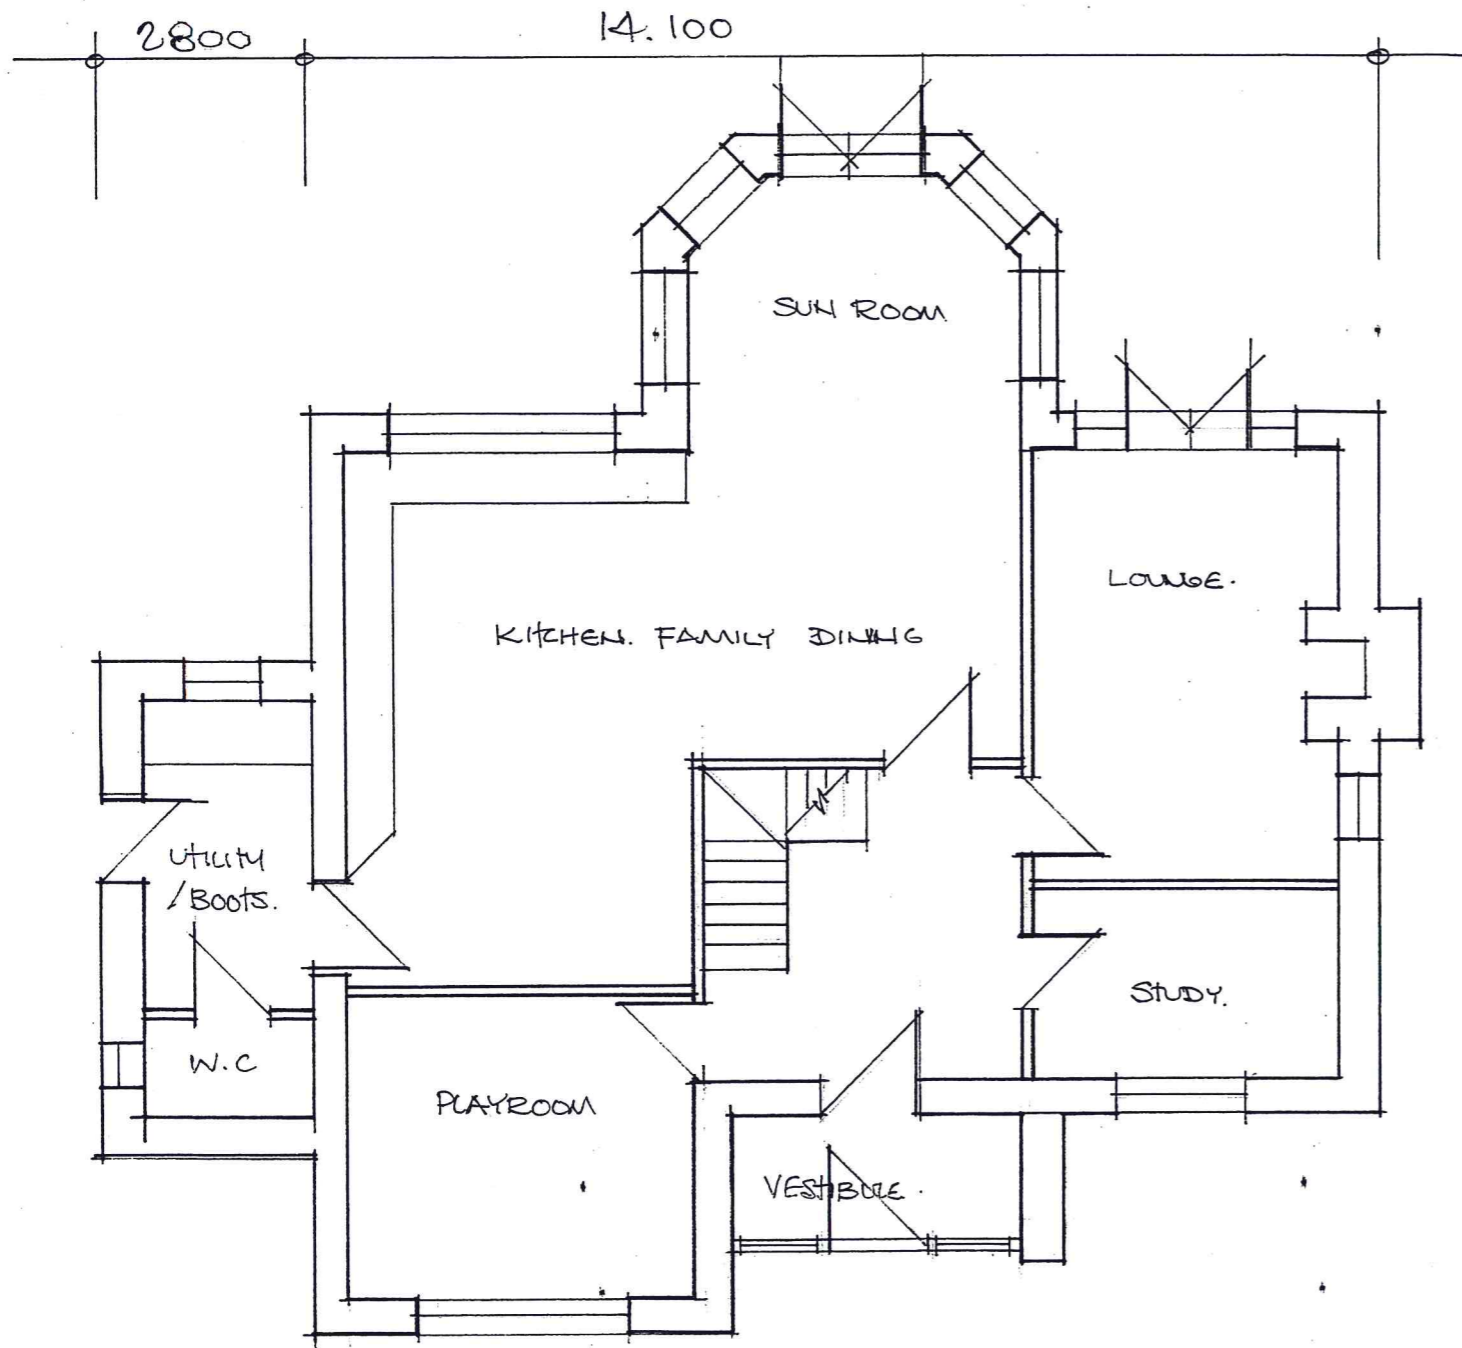

GROUND FLOOR LAYOUT

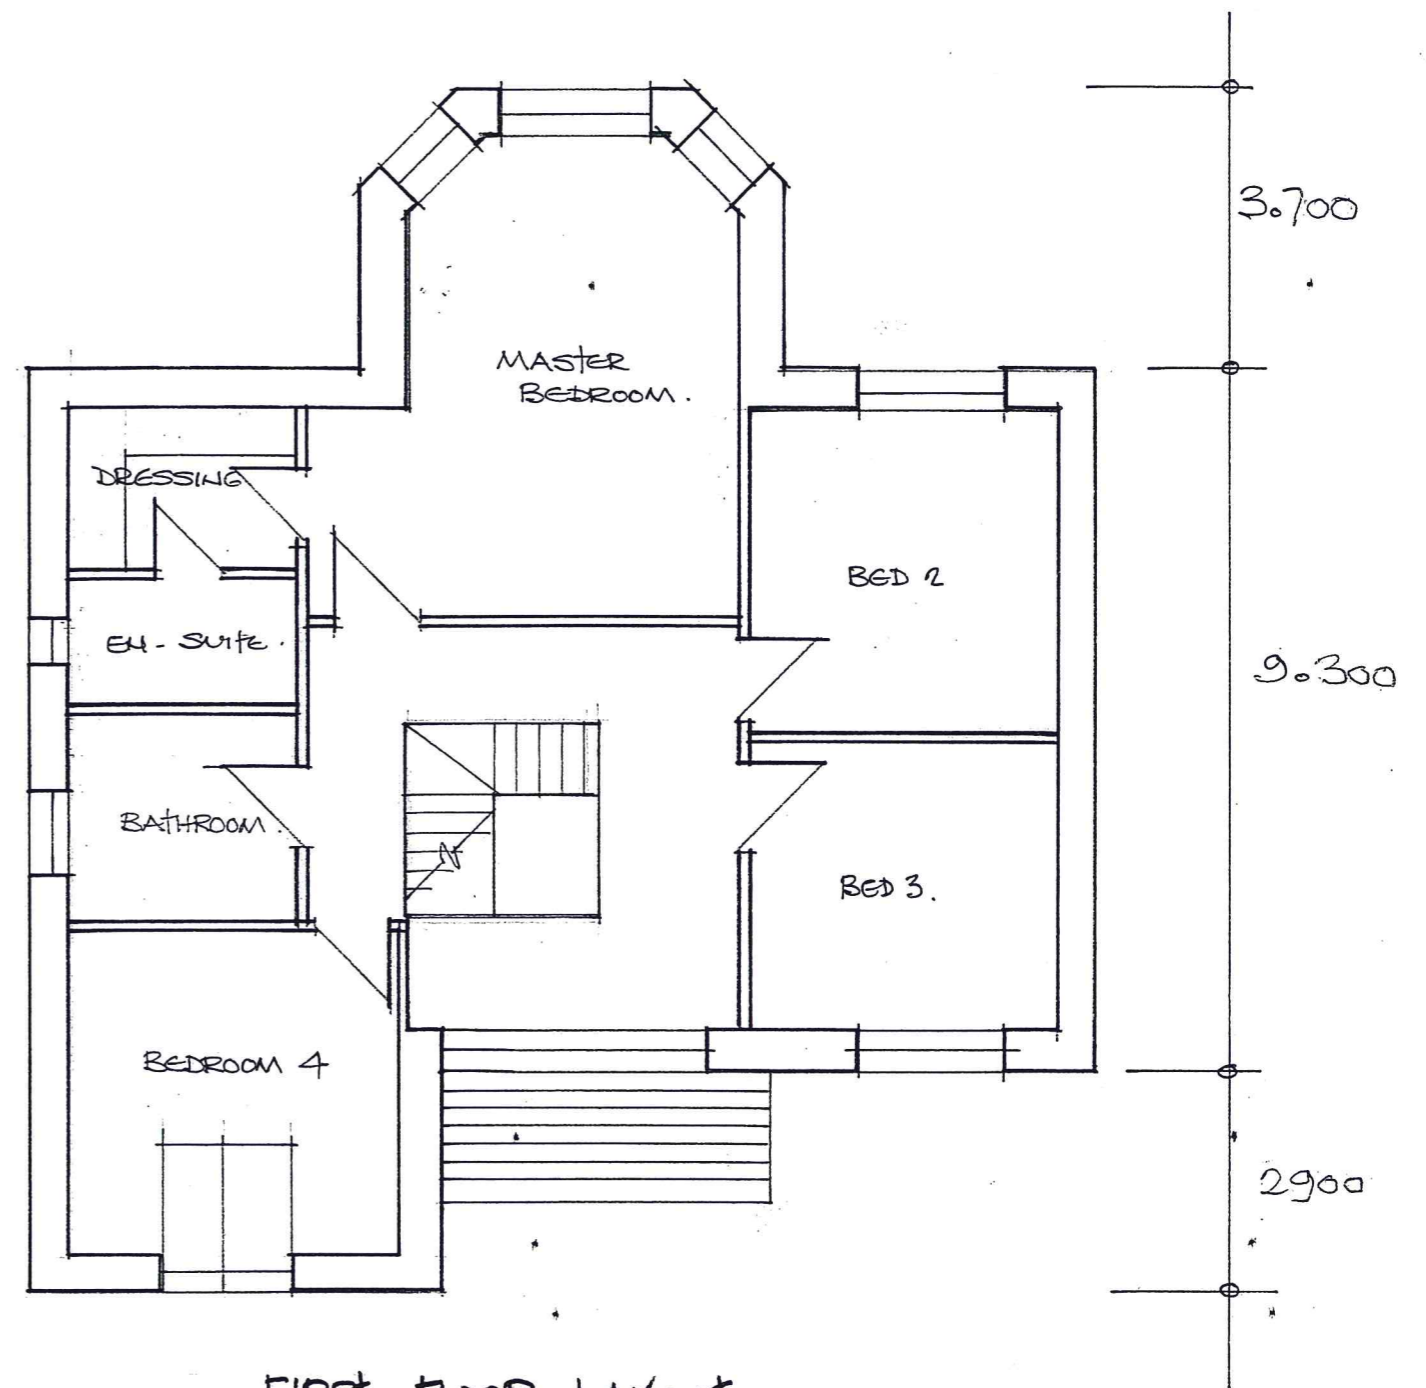

FIRST FLOOR LAYOUT



GUARDIAN HOMES

These drawings are copyright of Guardian Homes and must not be reproduced, photocopied or passed on to a third party without written permission.

Client: J. SEED

Site: LAND ADJACENT TO CHURCH LAKE, OLD HIVE, CHIPPING

Drawing Title: PLOT 2 FLOOR PLANS

Date: 21/6/13 Drawn: SP

Scale: 1:100 Drg. No: SK06/A