


NOTES:

The copyright of this drawing is held by Lea Hough & Co Chartered Surveyors LLP.


Do not scale from this drawing. All dimensions must be checked and verified by the contractor prior to works commencing on site.

REVISIONS		
REV	DESCRIPTION	DATE


First Floor Plan

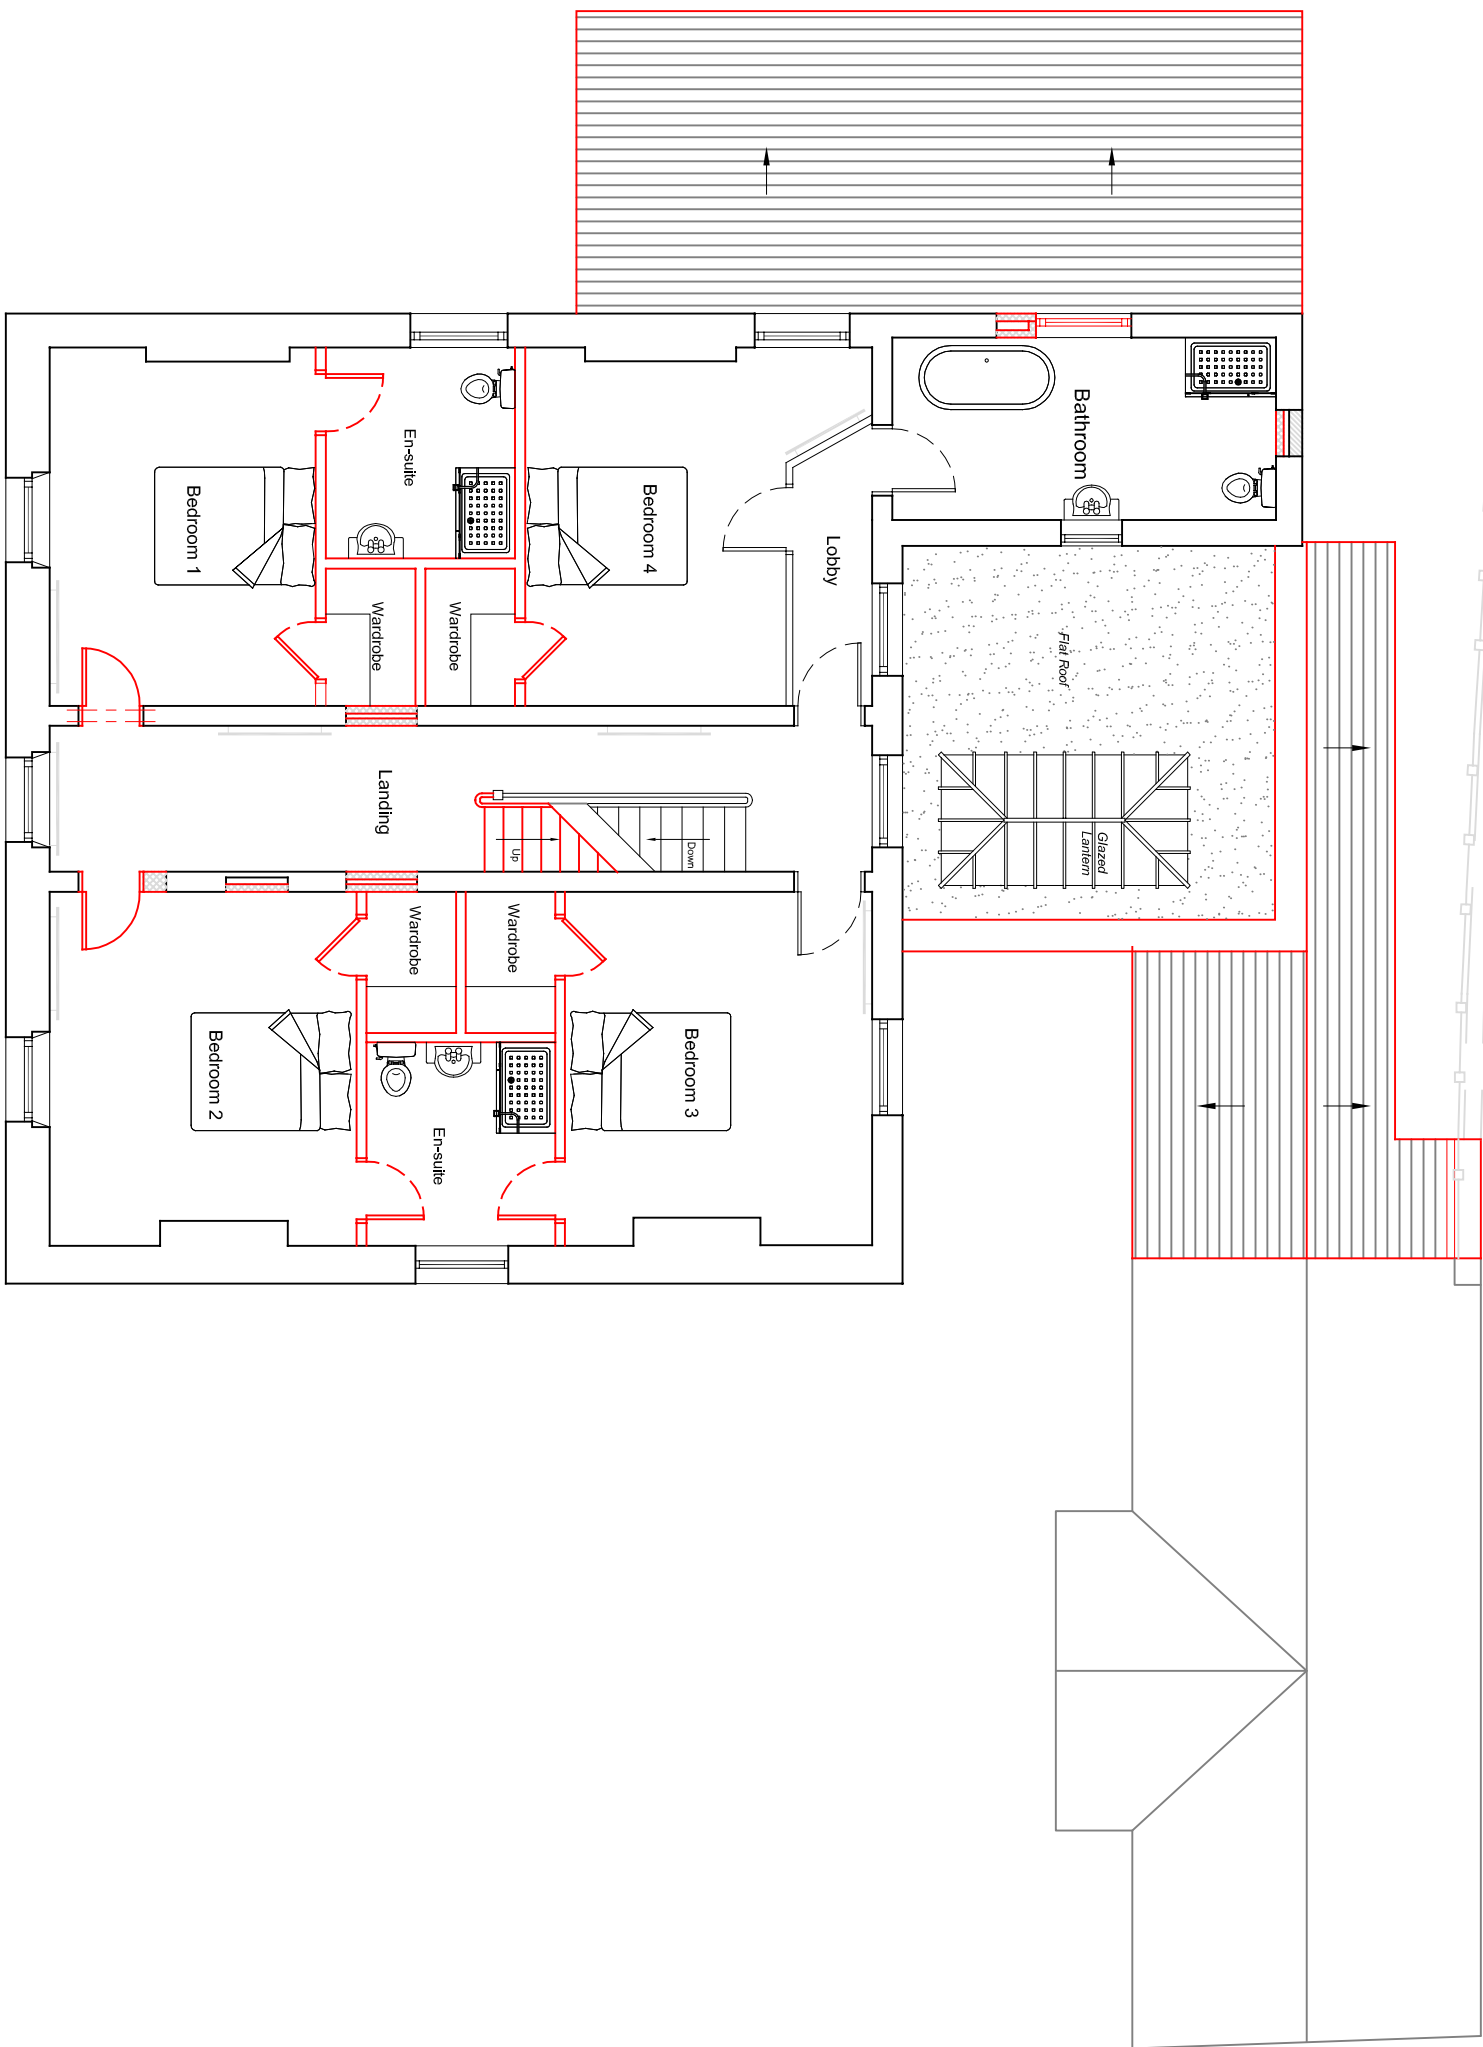

Loft Conversion Plan

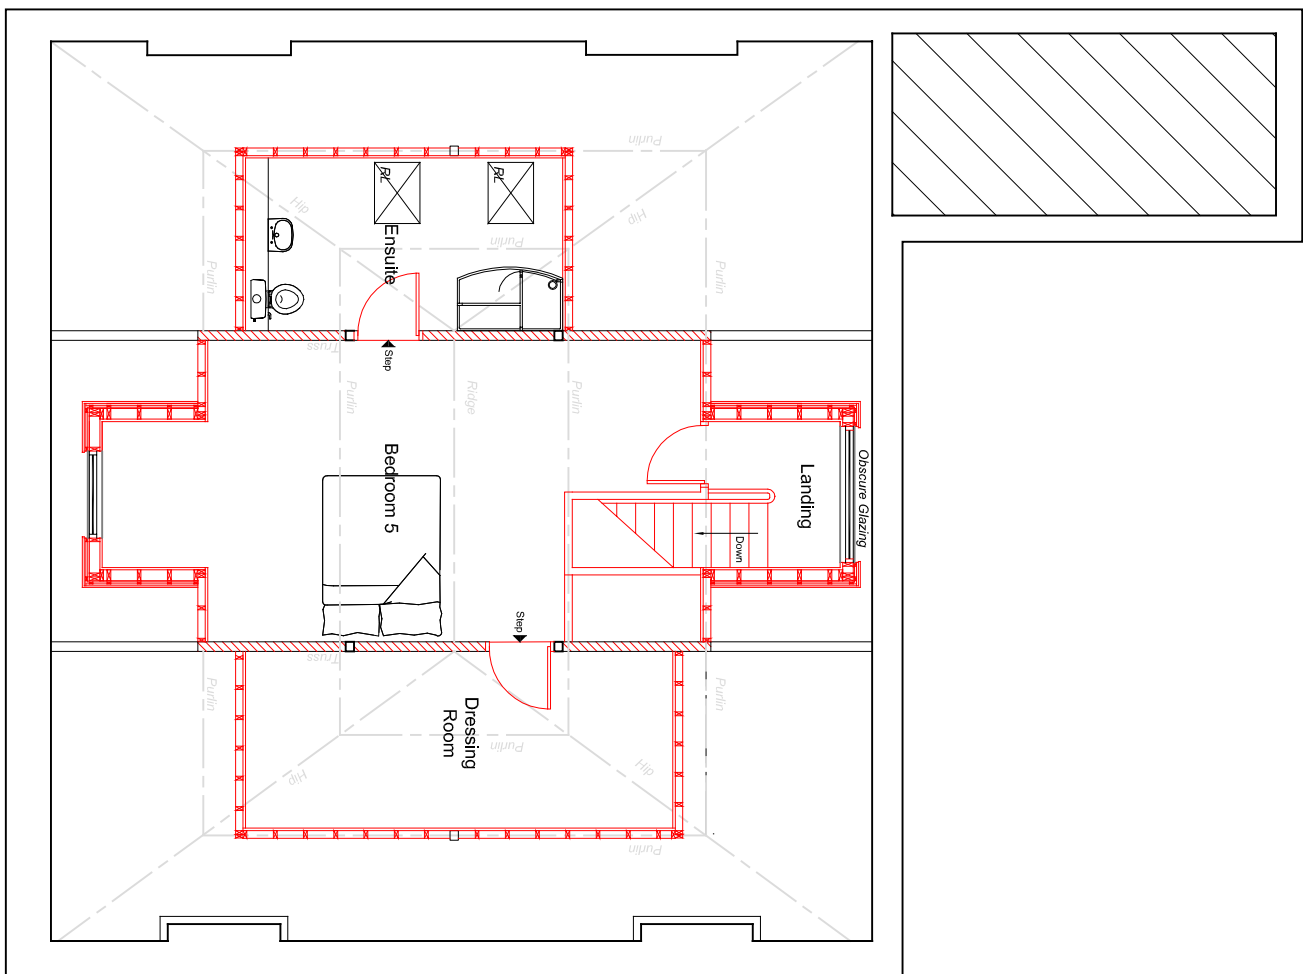

Ground Floor Plan

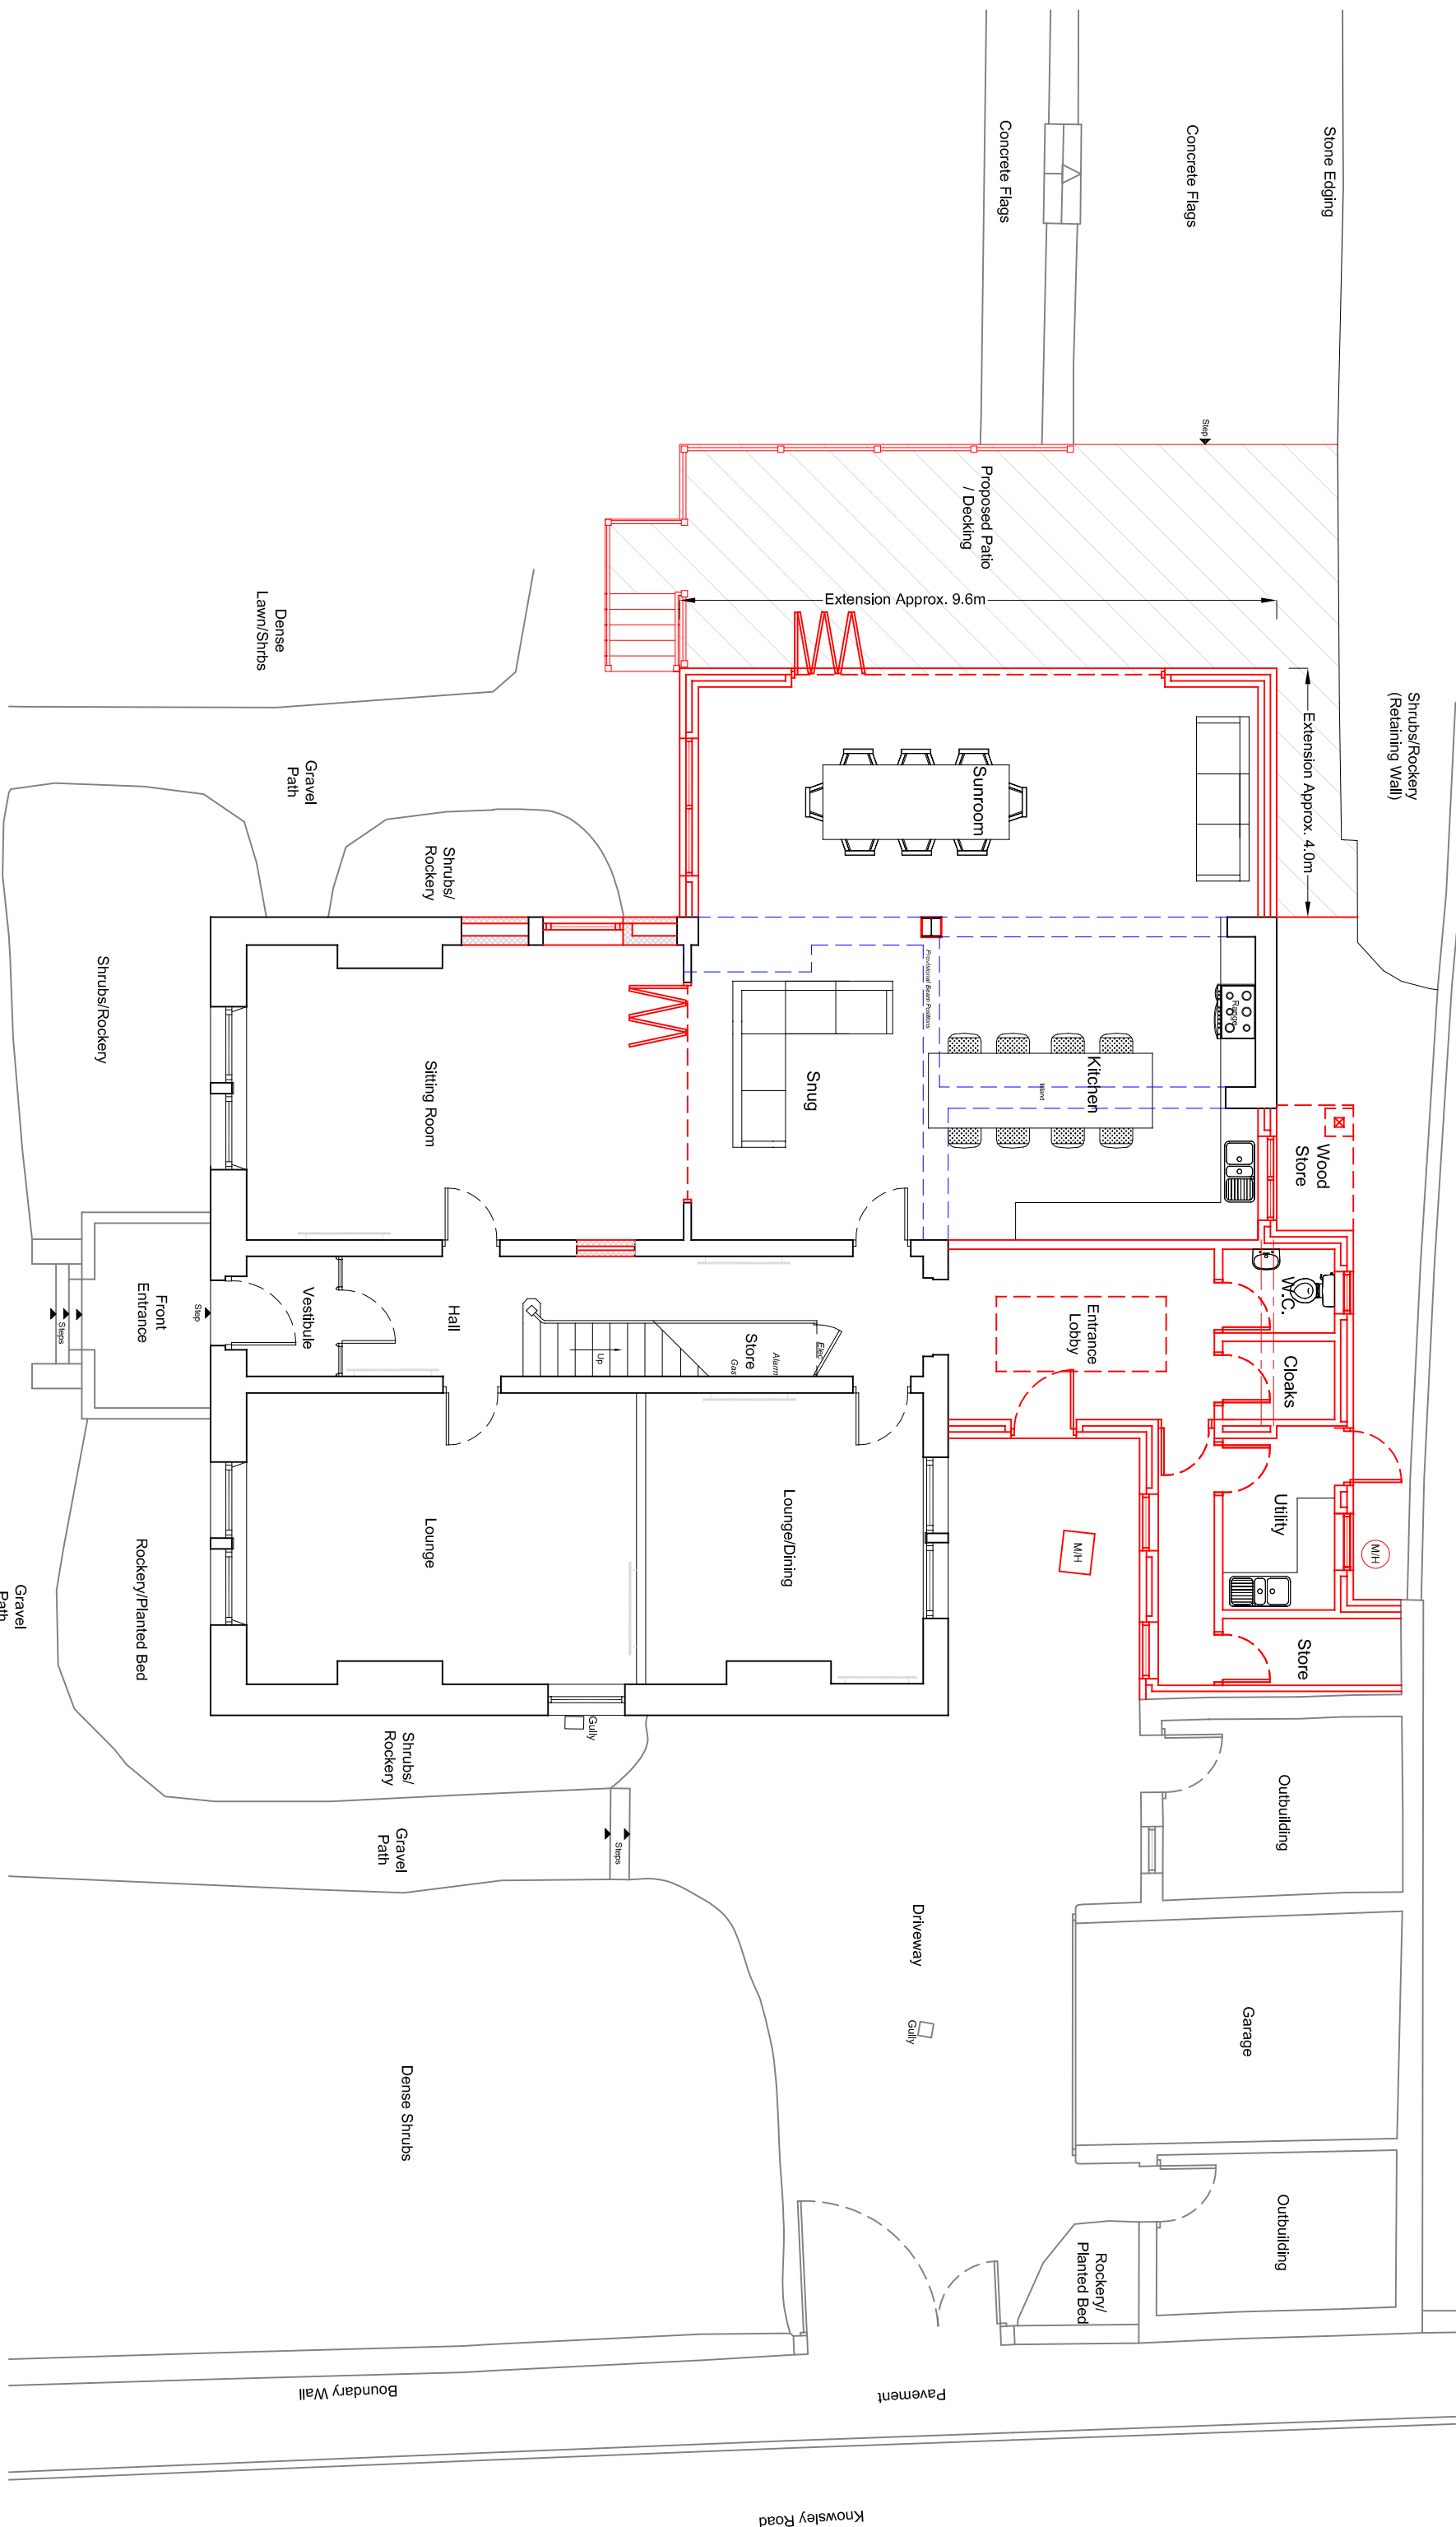

LeaHough
CHARTERED SURVEYORS
Survey Valuation Design Planning Sales

Blakewater House
Phoenix Business Park
Blakewater Road
Blackburn
Lancashire
BB1 5RW
Tel: 01254 260196
Email: info@leahough.co.uk
Web: www.leahough.co.uk

8 Eaton Avenue
Matrix Office Park
Buckshaw Village
Preston
Lancashire
PR7 7NA
Tel: 01772 458866

CLIENT:

Mr & Mrs P Grimshaw
10 Lomax Close,
Great Harwood,
Lancashire,
BB6 7TA.

PROJECT ADDRESS:

Head House,
53 Knowsley Road,
Wilsfirth,
Blackburn,
BB1 9PN

PROJECT TITLE:

Proposed Extensions & Alterations

DRAWING TITLE:

Proposed Floor Plans

PAPER SIZE:	DRAWING NUMBER:	REV
A1	BS.15-018/09	-

SCALE:	DATE:	DRAWN BY:
1/100	April 2015	GM