



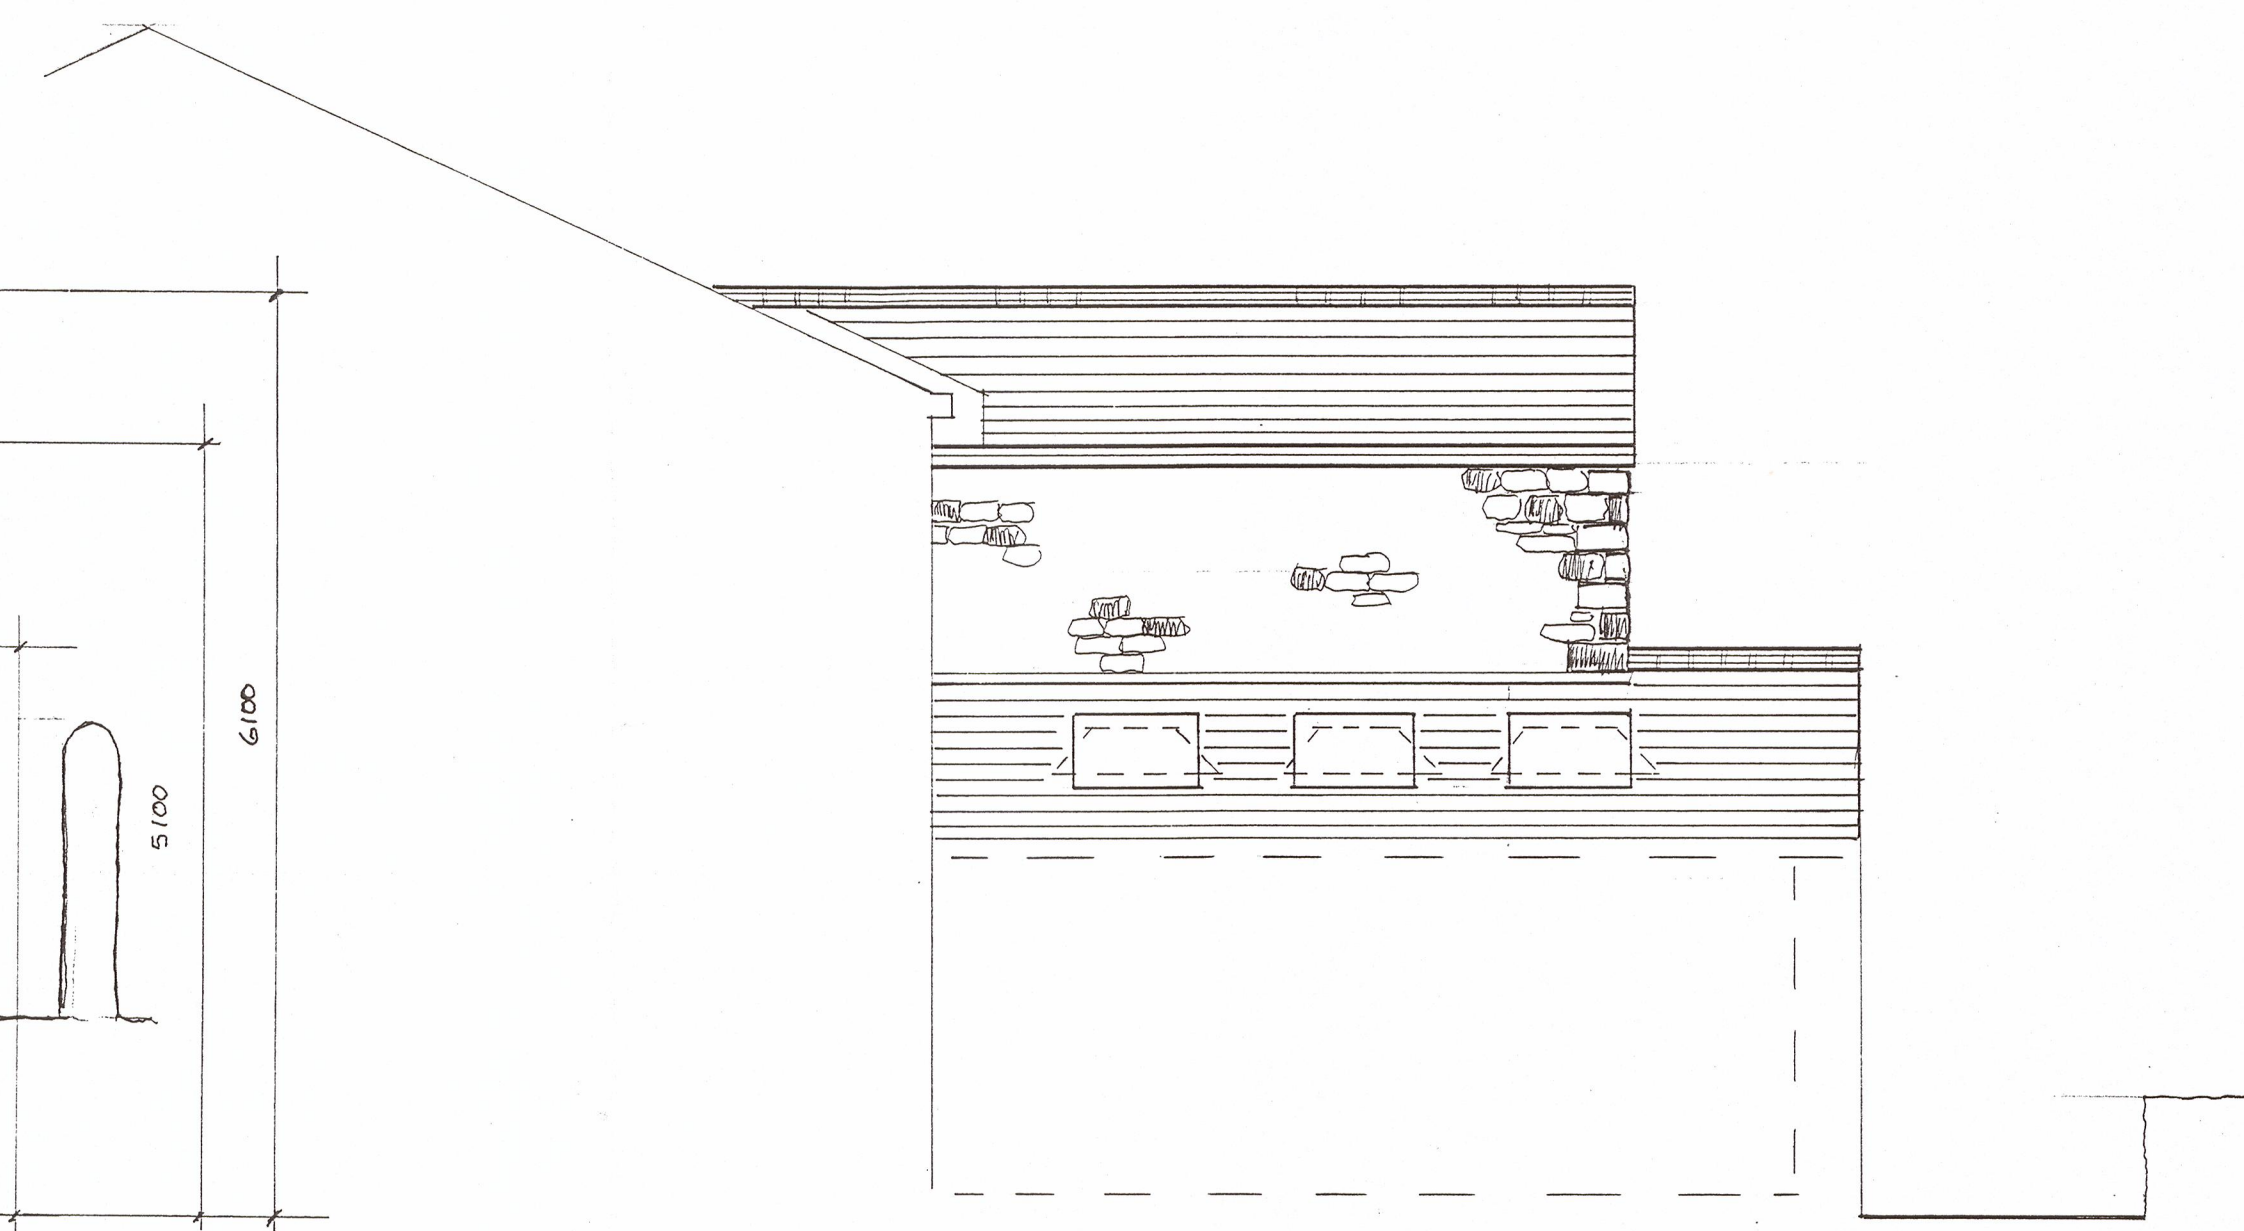


no 9  
no 8  
east elevation



no 8  
south elevation

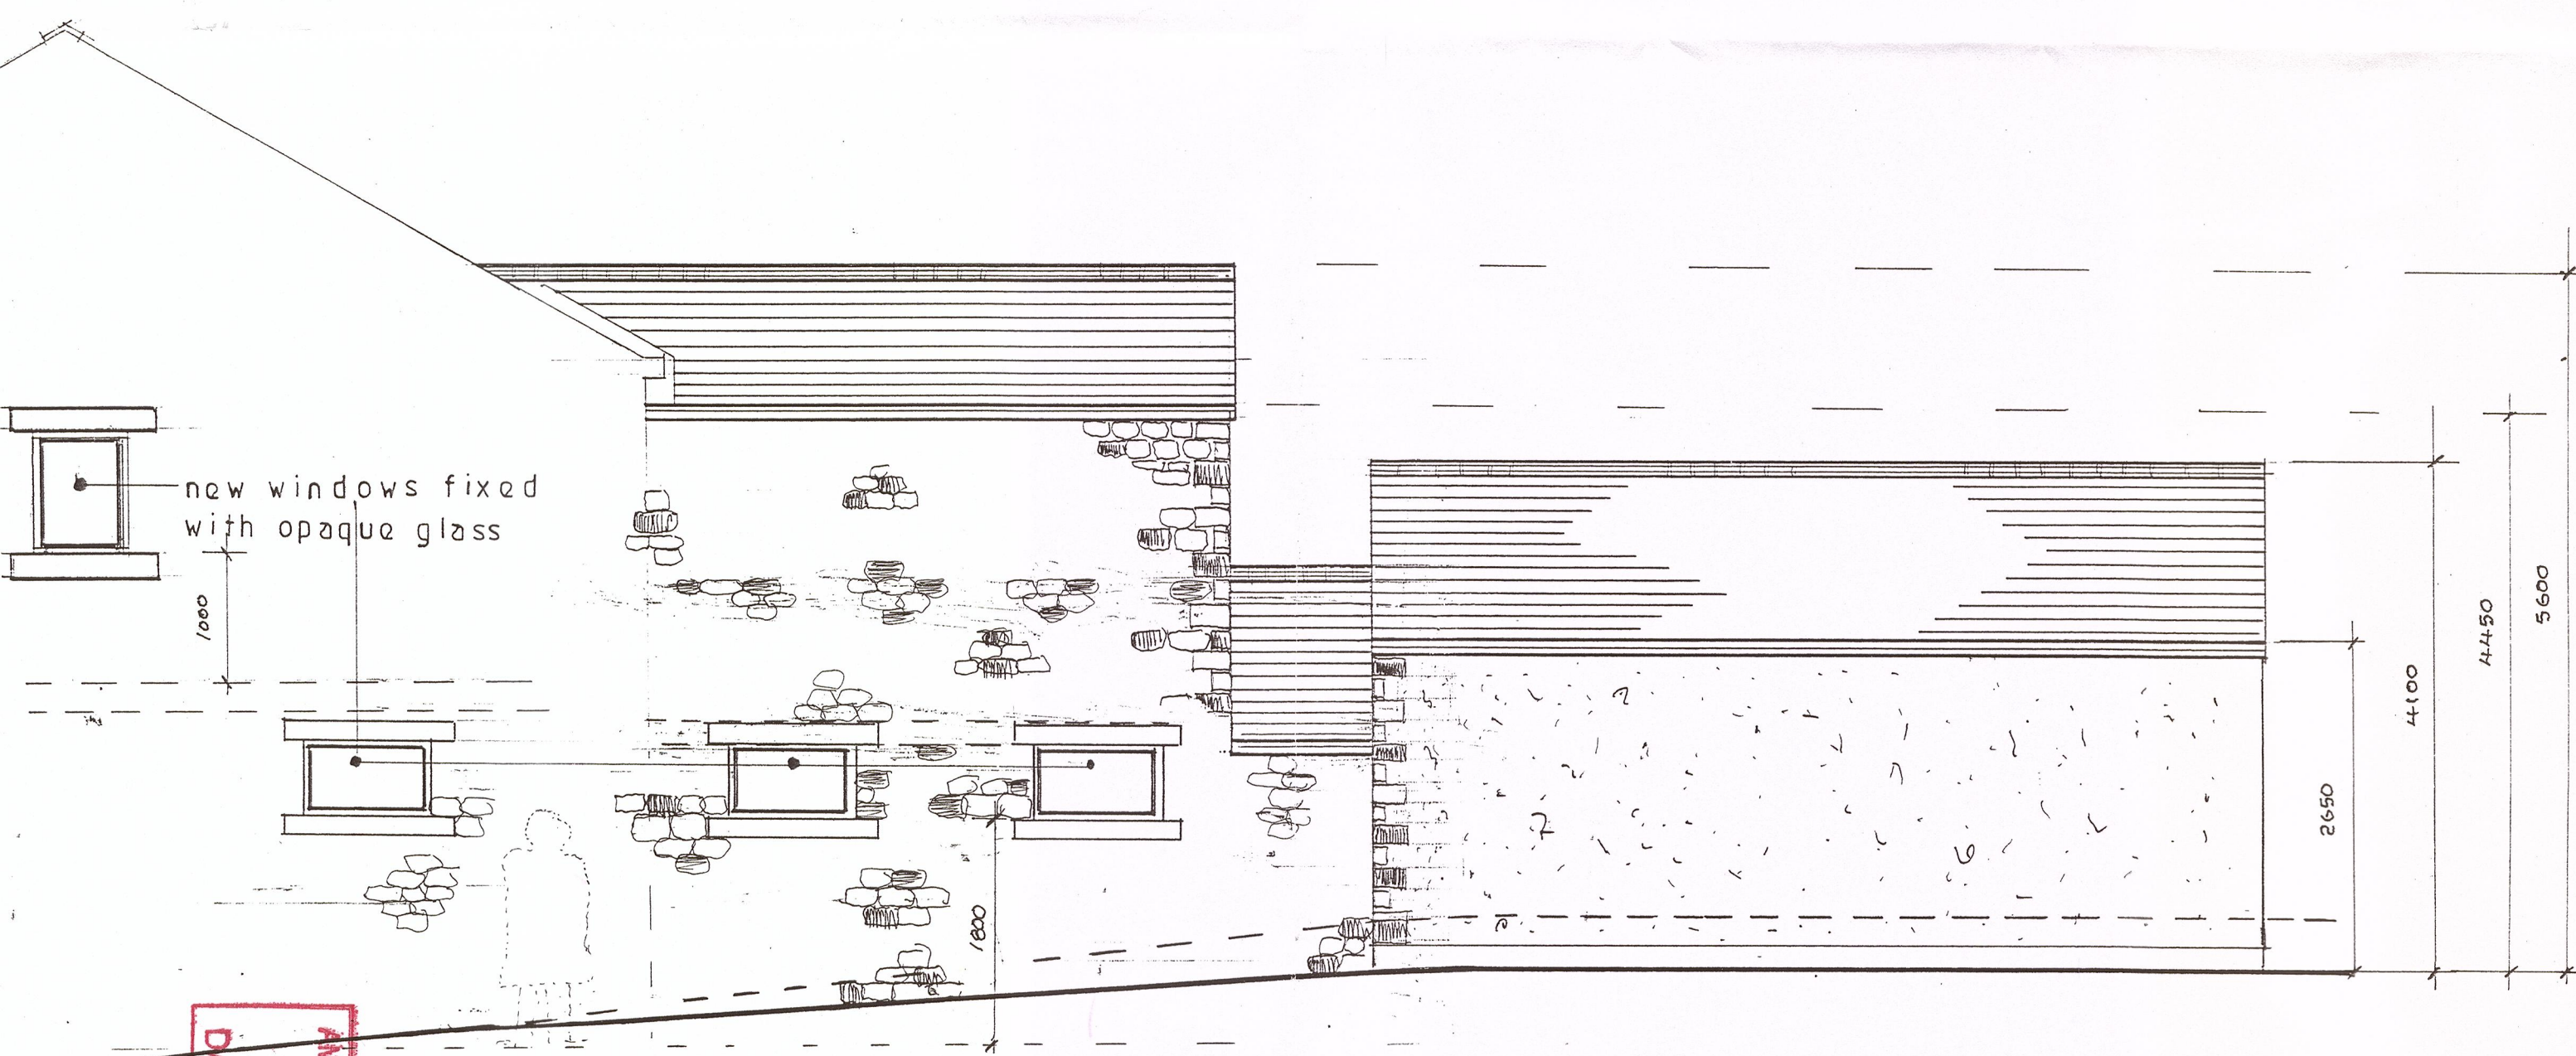

no 9  
south elevation

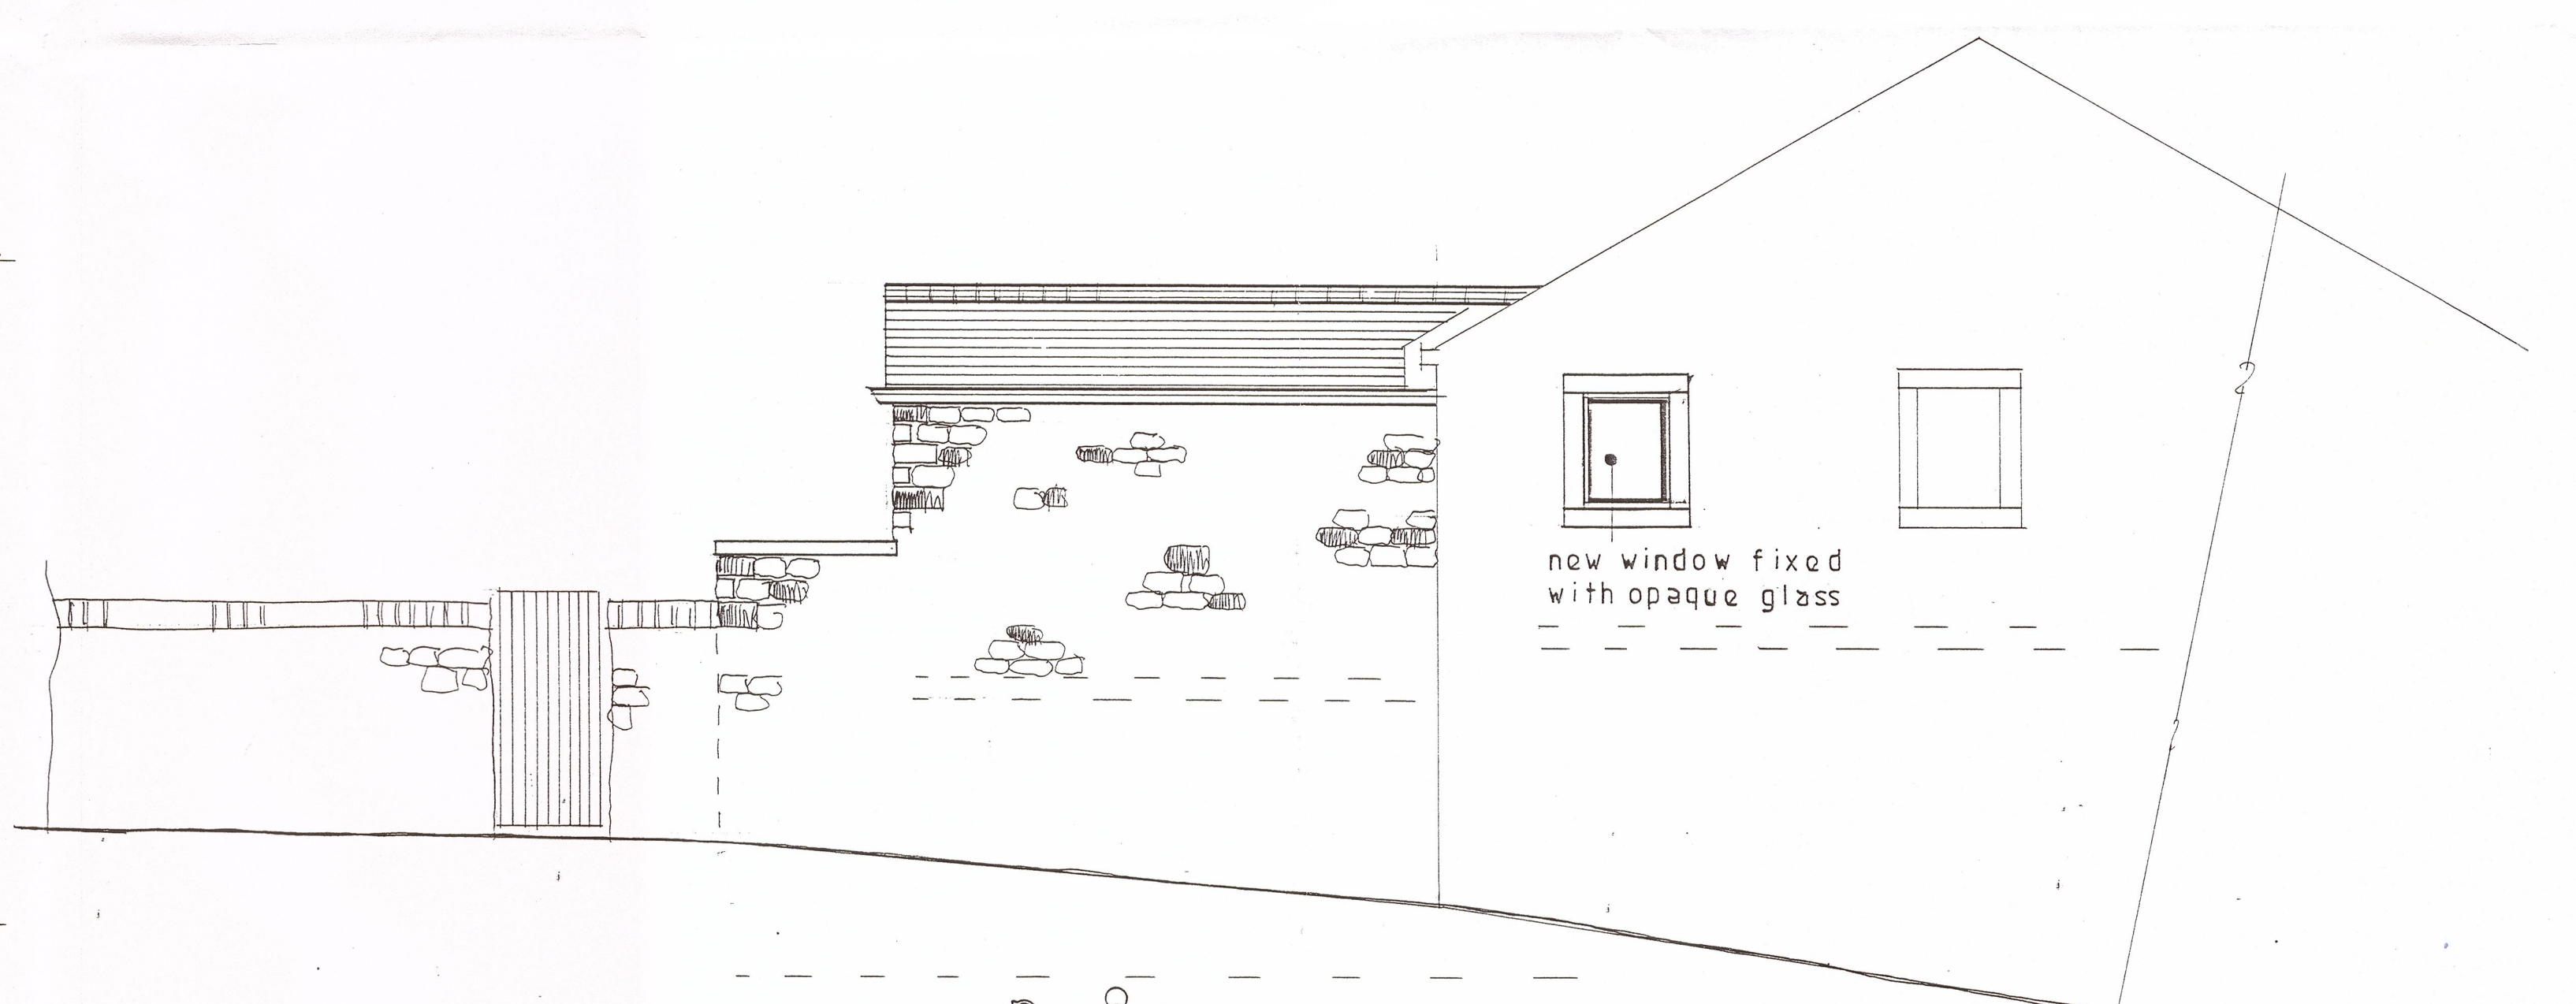

no 8  
north elevation

DATE 26.5.15

AMENDED PLANS RECEIVED 8-9 West View

S.J. Bialacki Limited Building Surveyors
Drawing no 6008/a
Scale 1:50
Proposed Elevations
Proposed Two Storey Extensions
At Grindleton

320150387P