




roof space

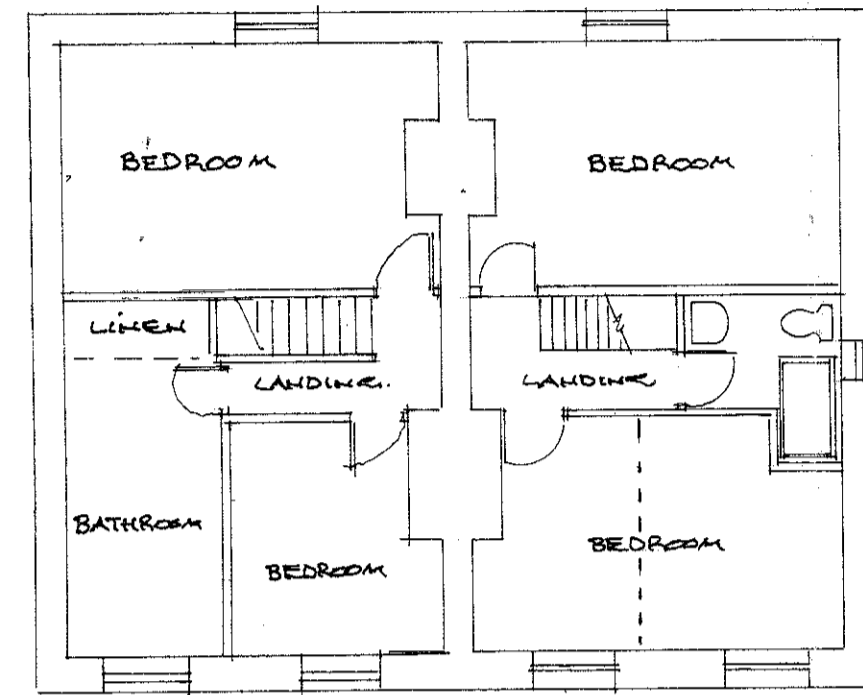


first floor

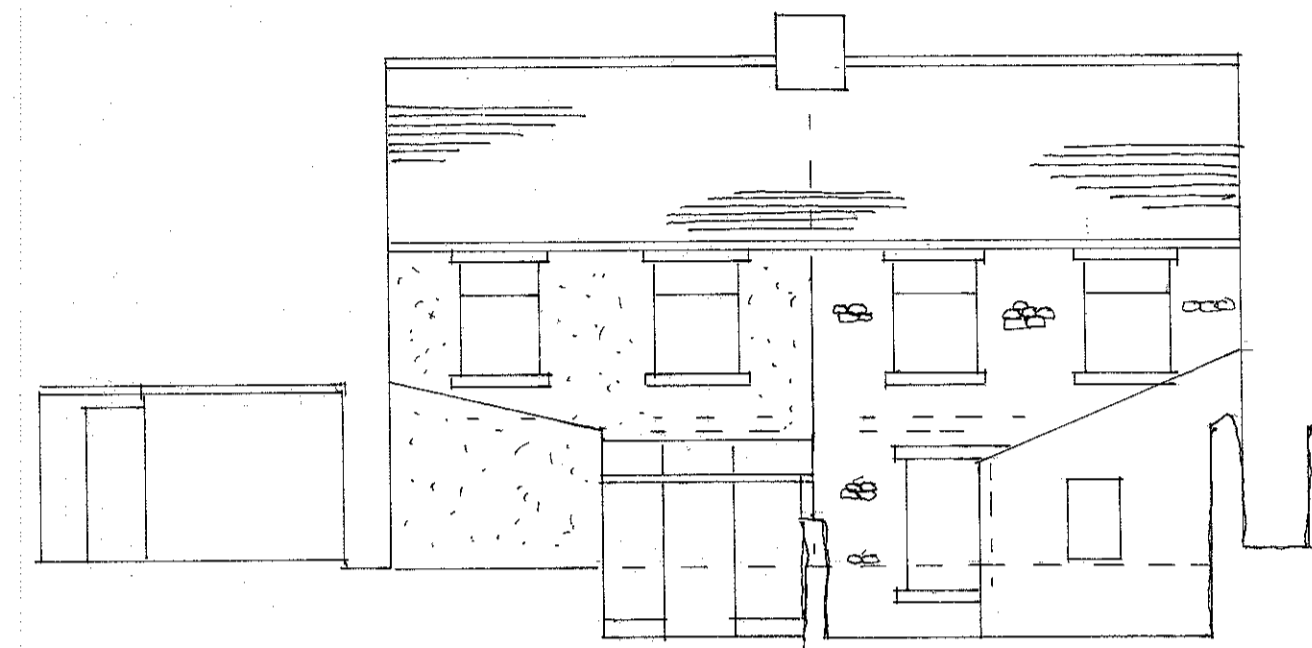


east elevation

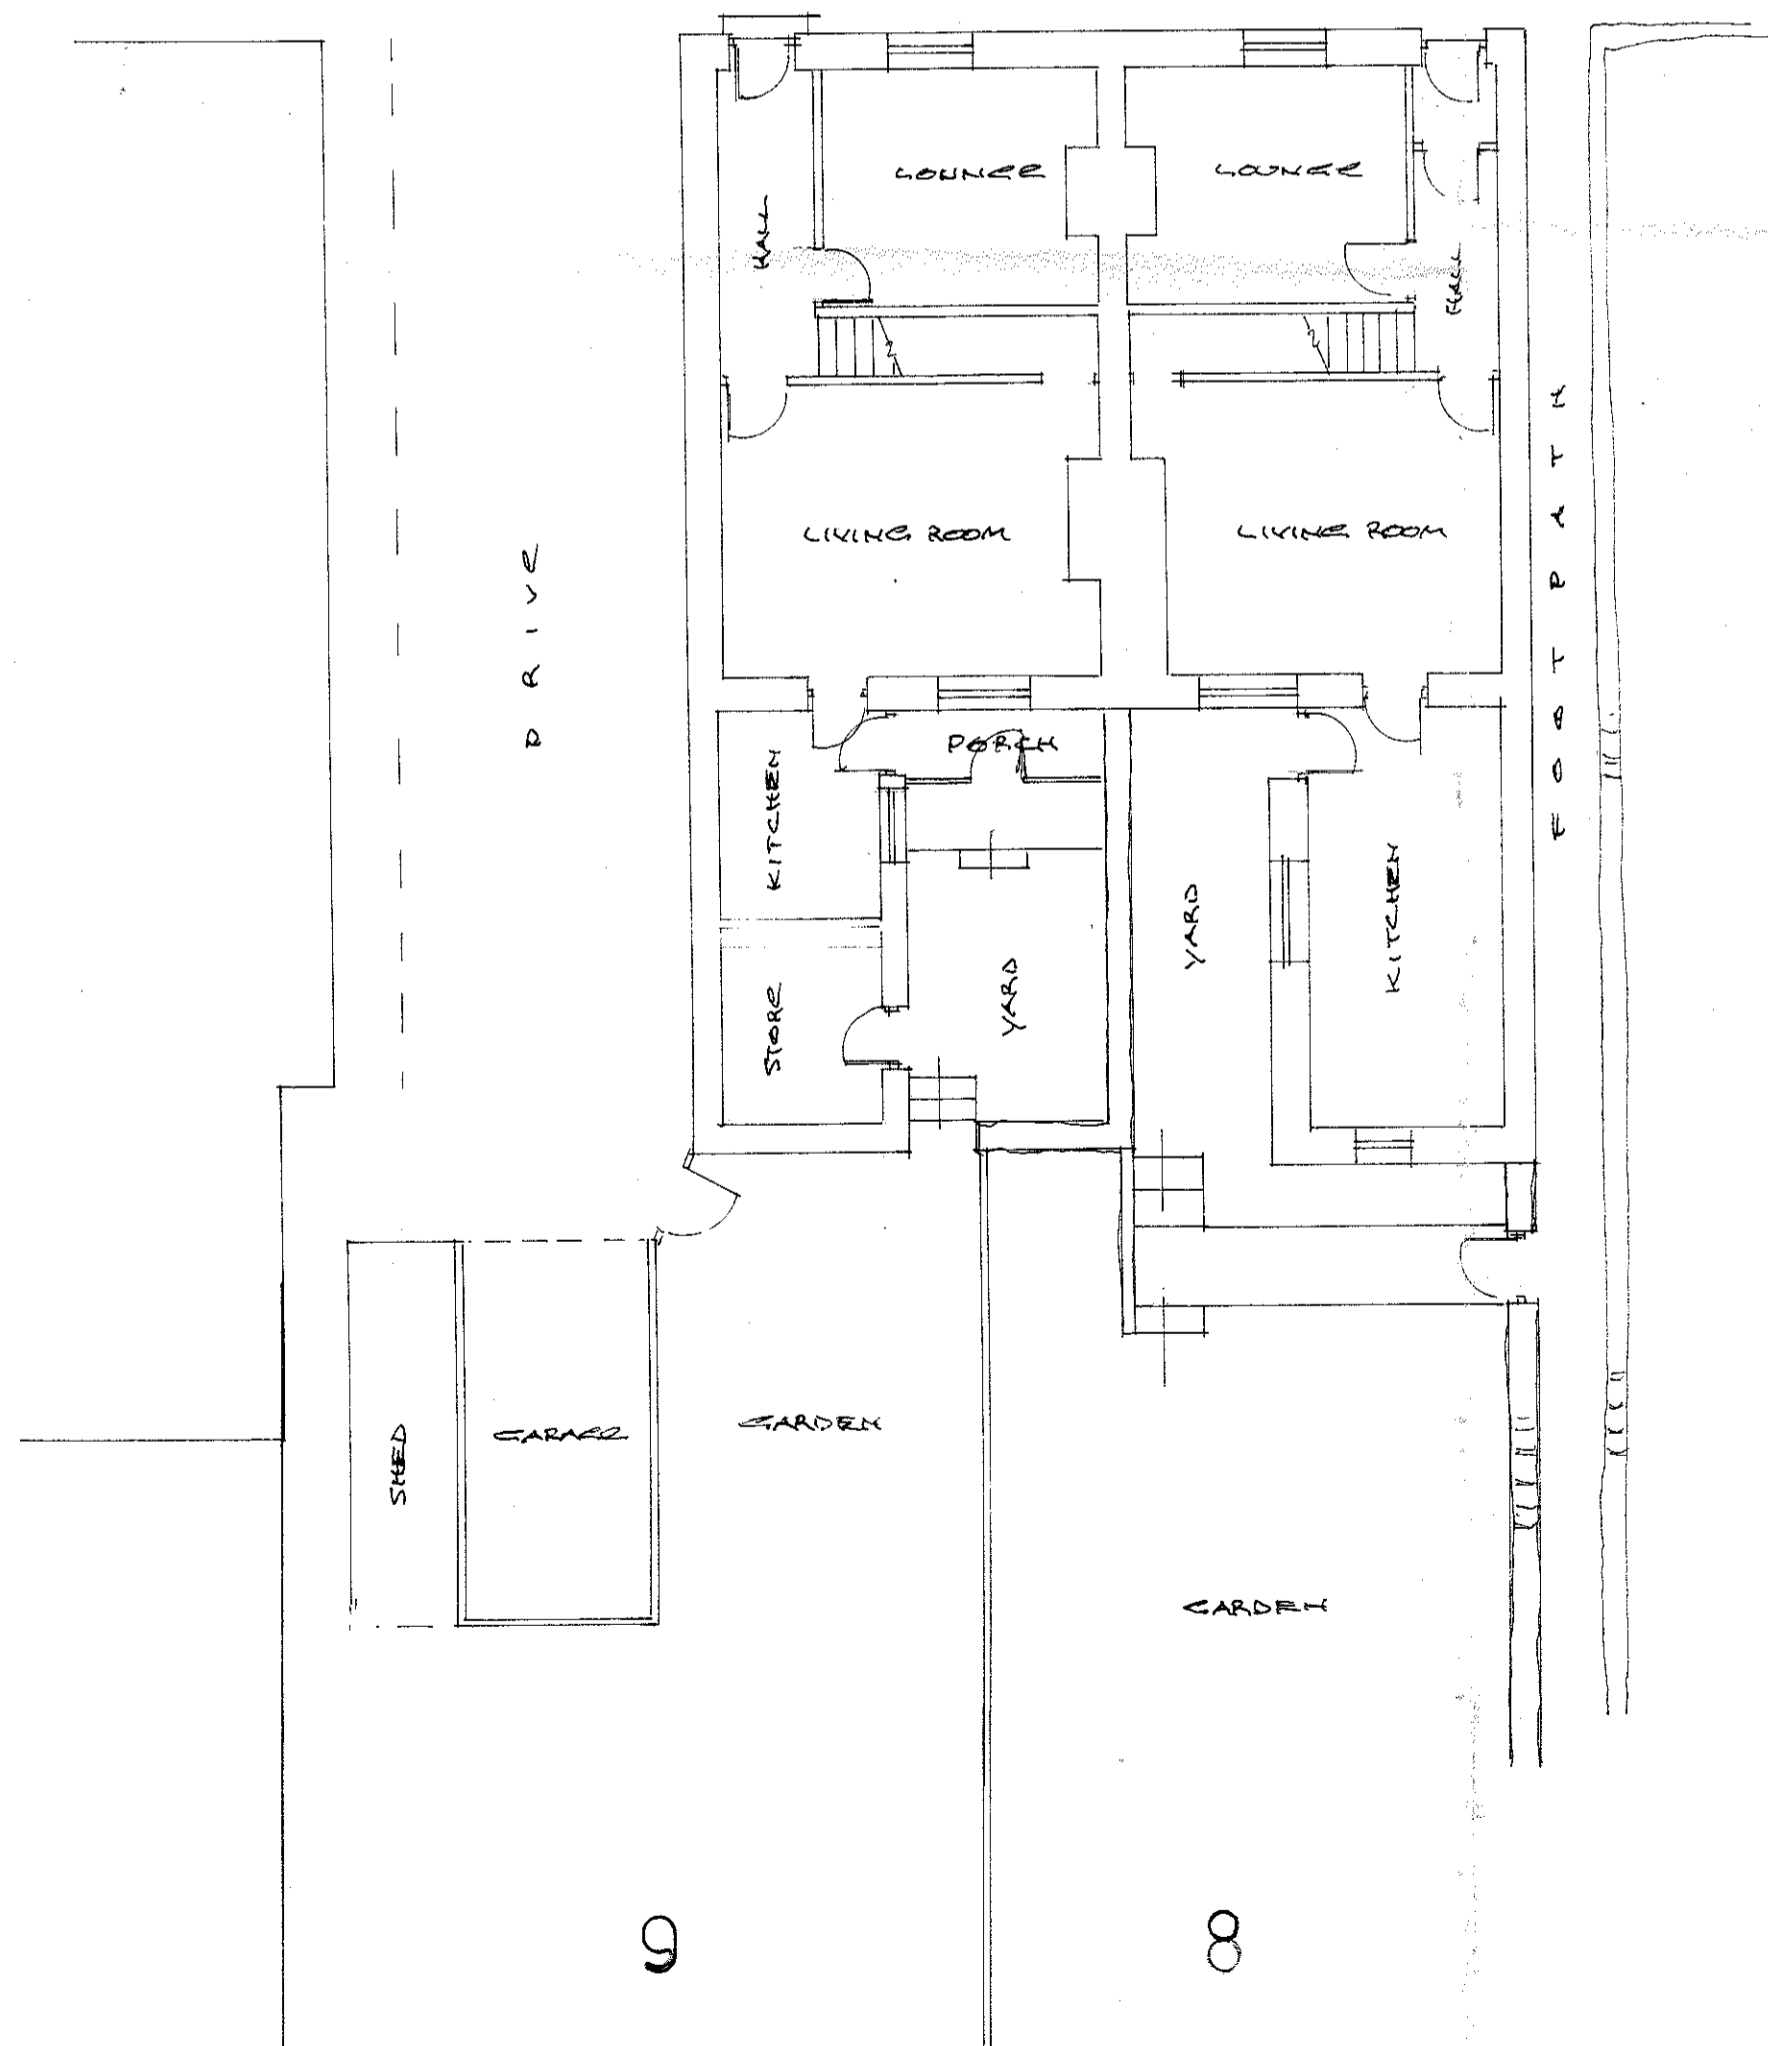


ground floor

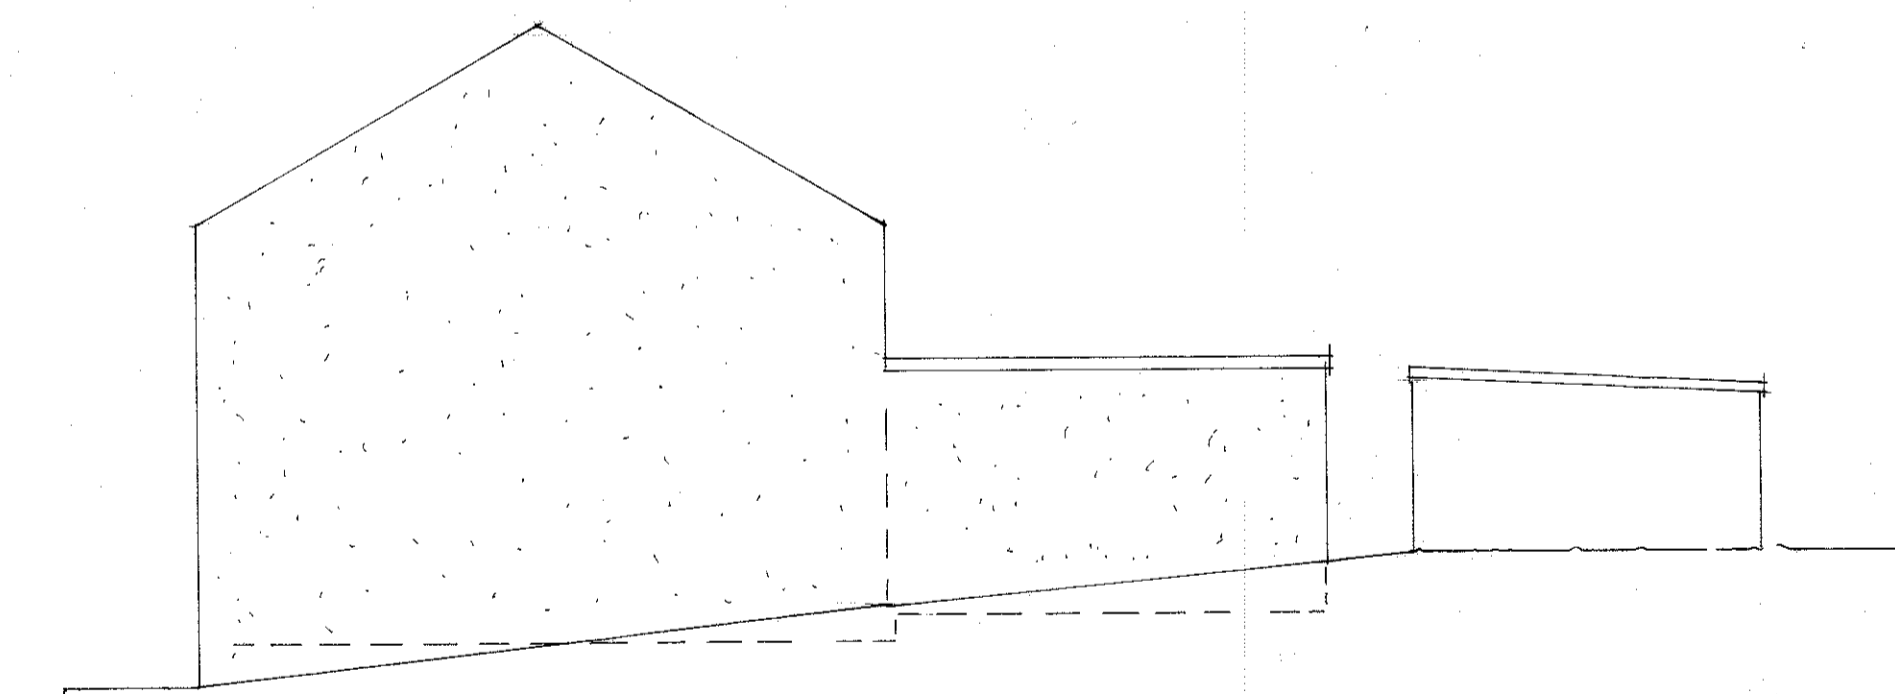


south elevation

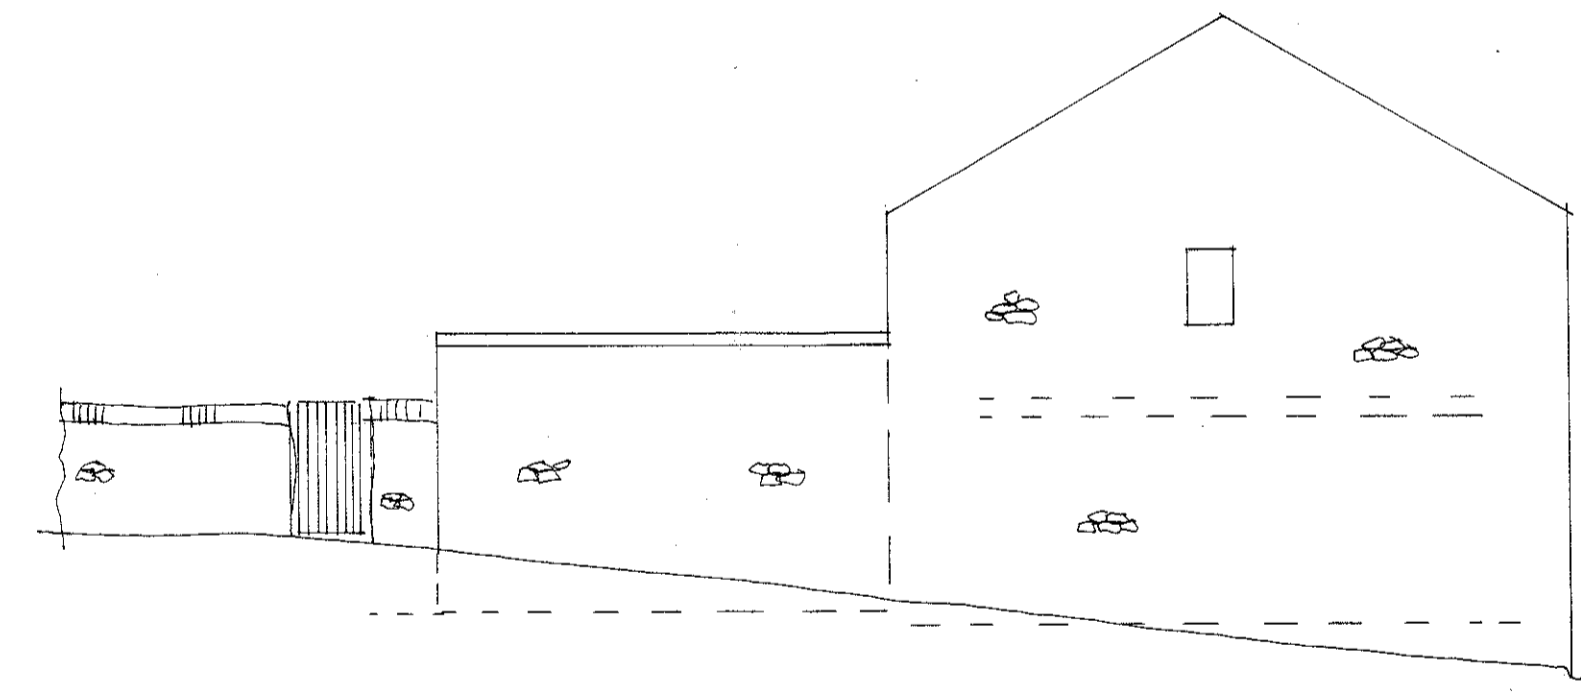

north elevation

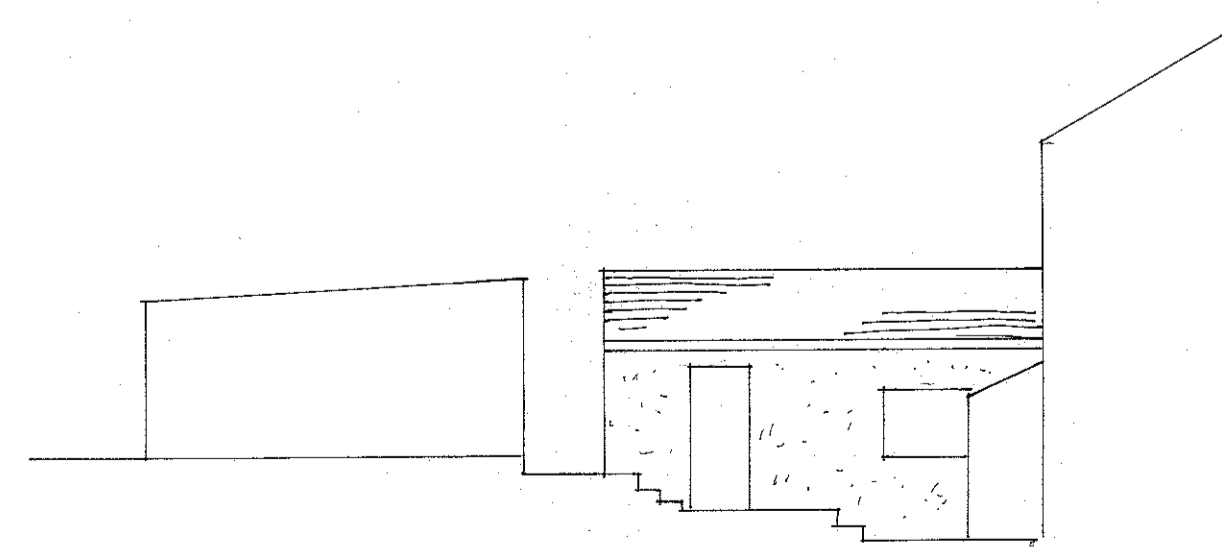

north elevation

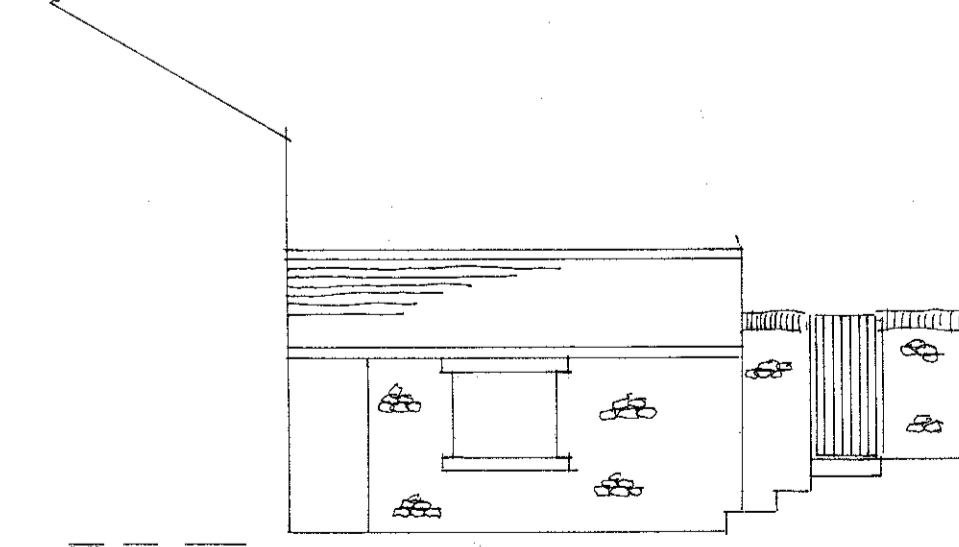

south elevation

320150367P

S.J. Bialecki Limited
Building Surveyors

Drawing no 6006

Scale 1:100

Existing Elevations
Floor Layouts

Proposed
Two Storey Extensions
At
8-9 West View
Grindleton