



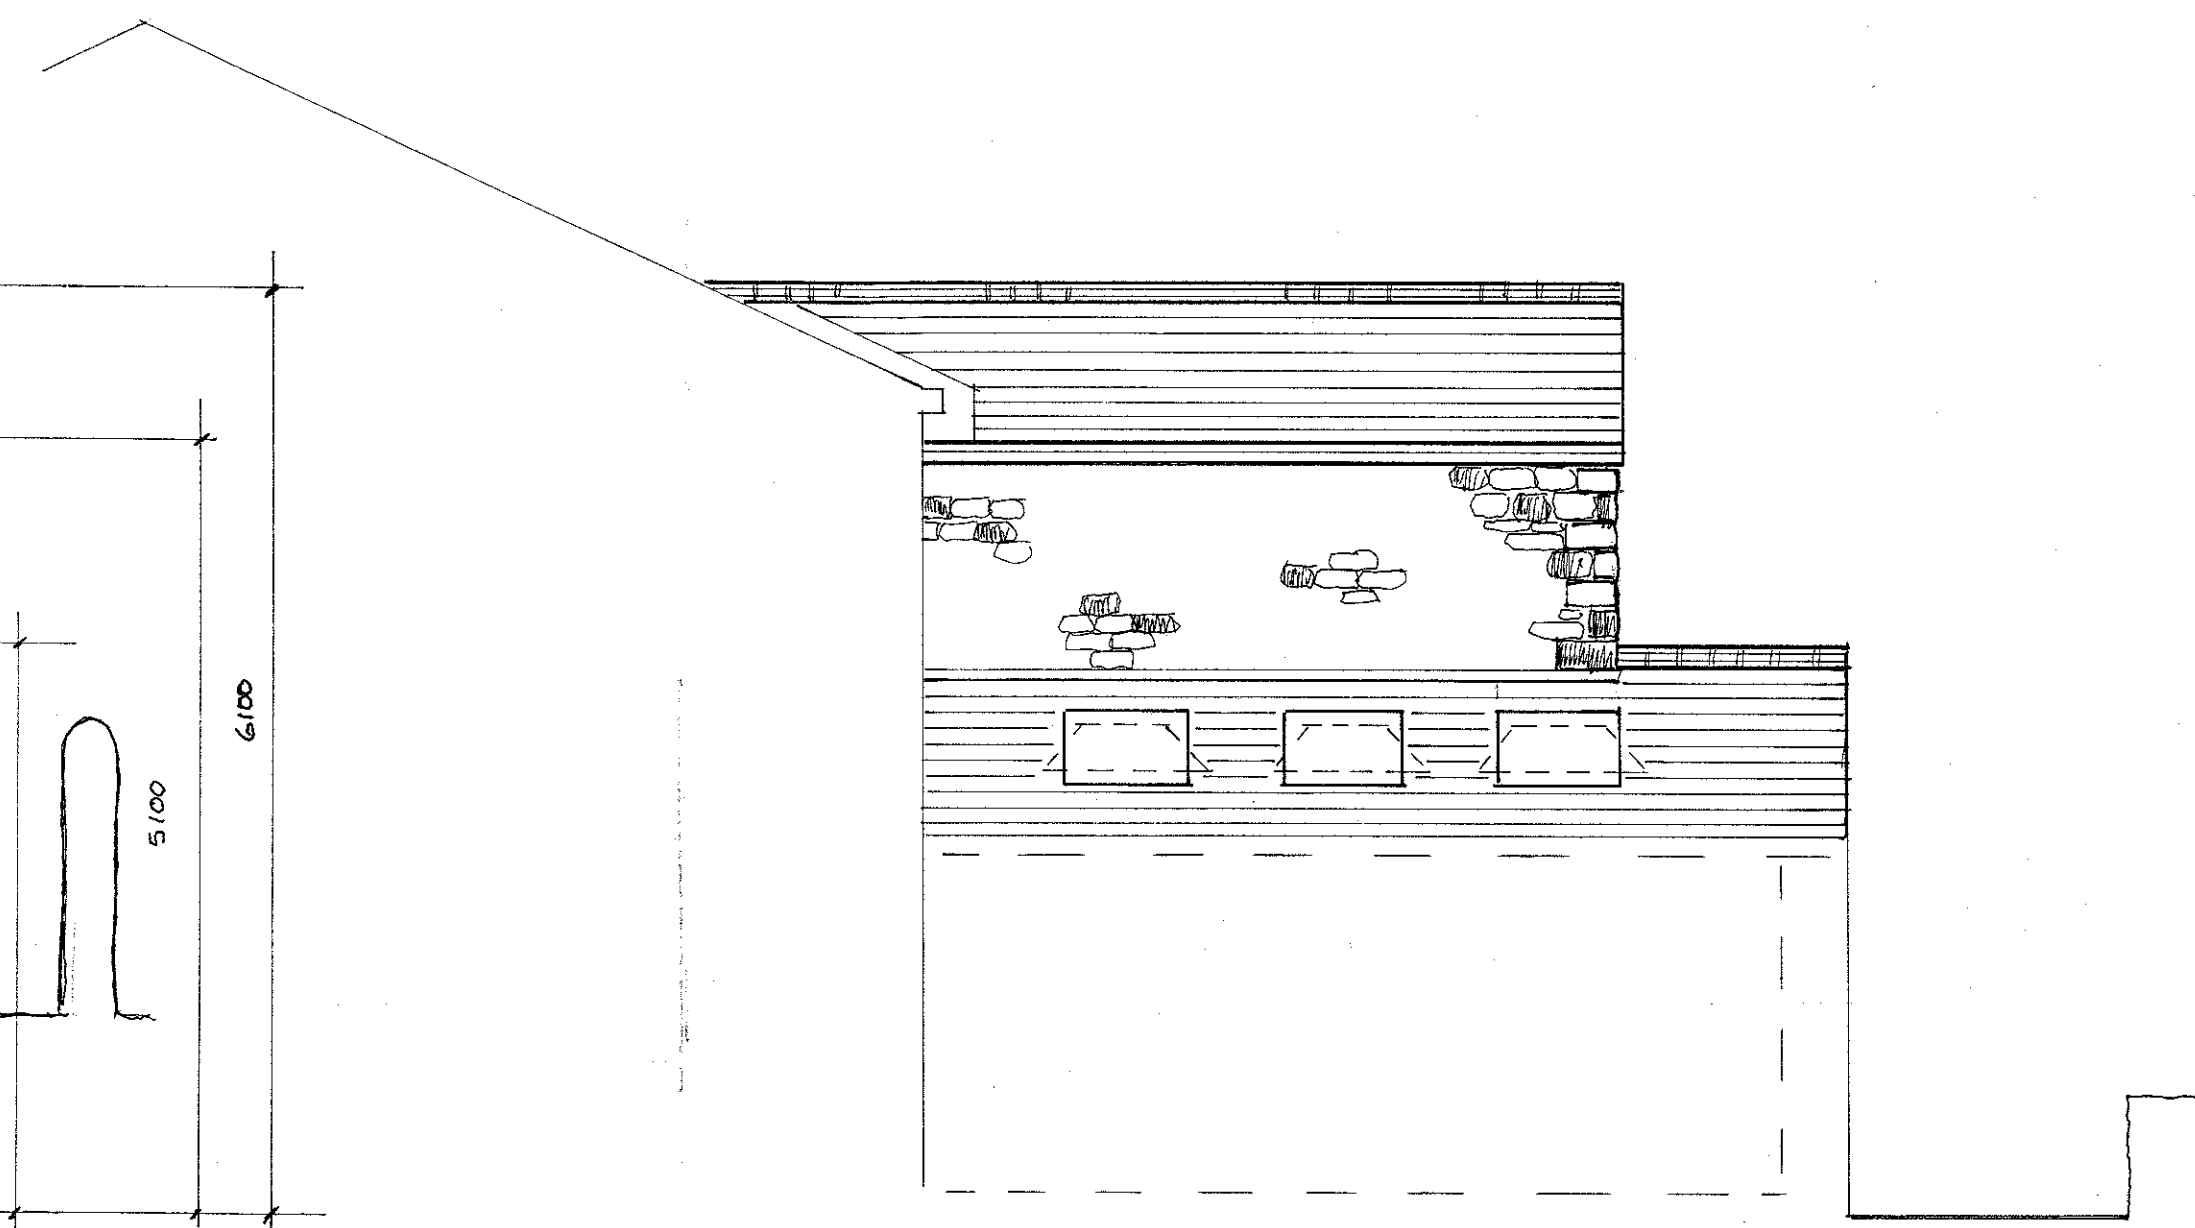


no 9 no 8
east elevation



no 8
south elevation

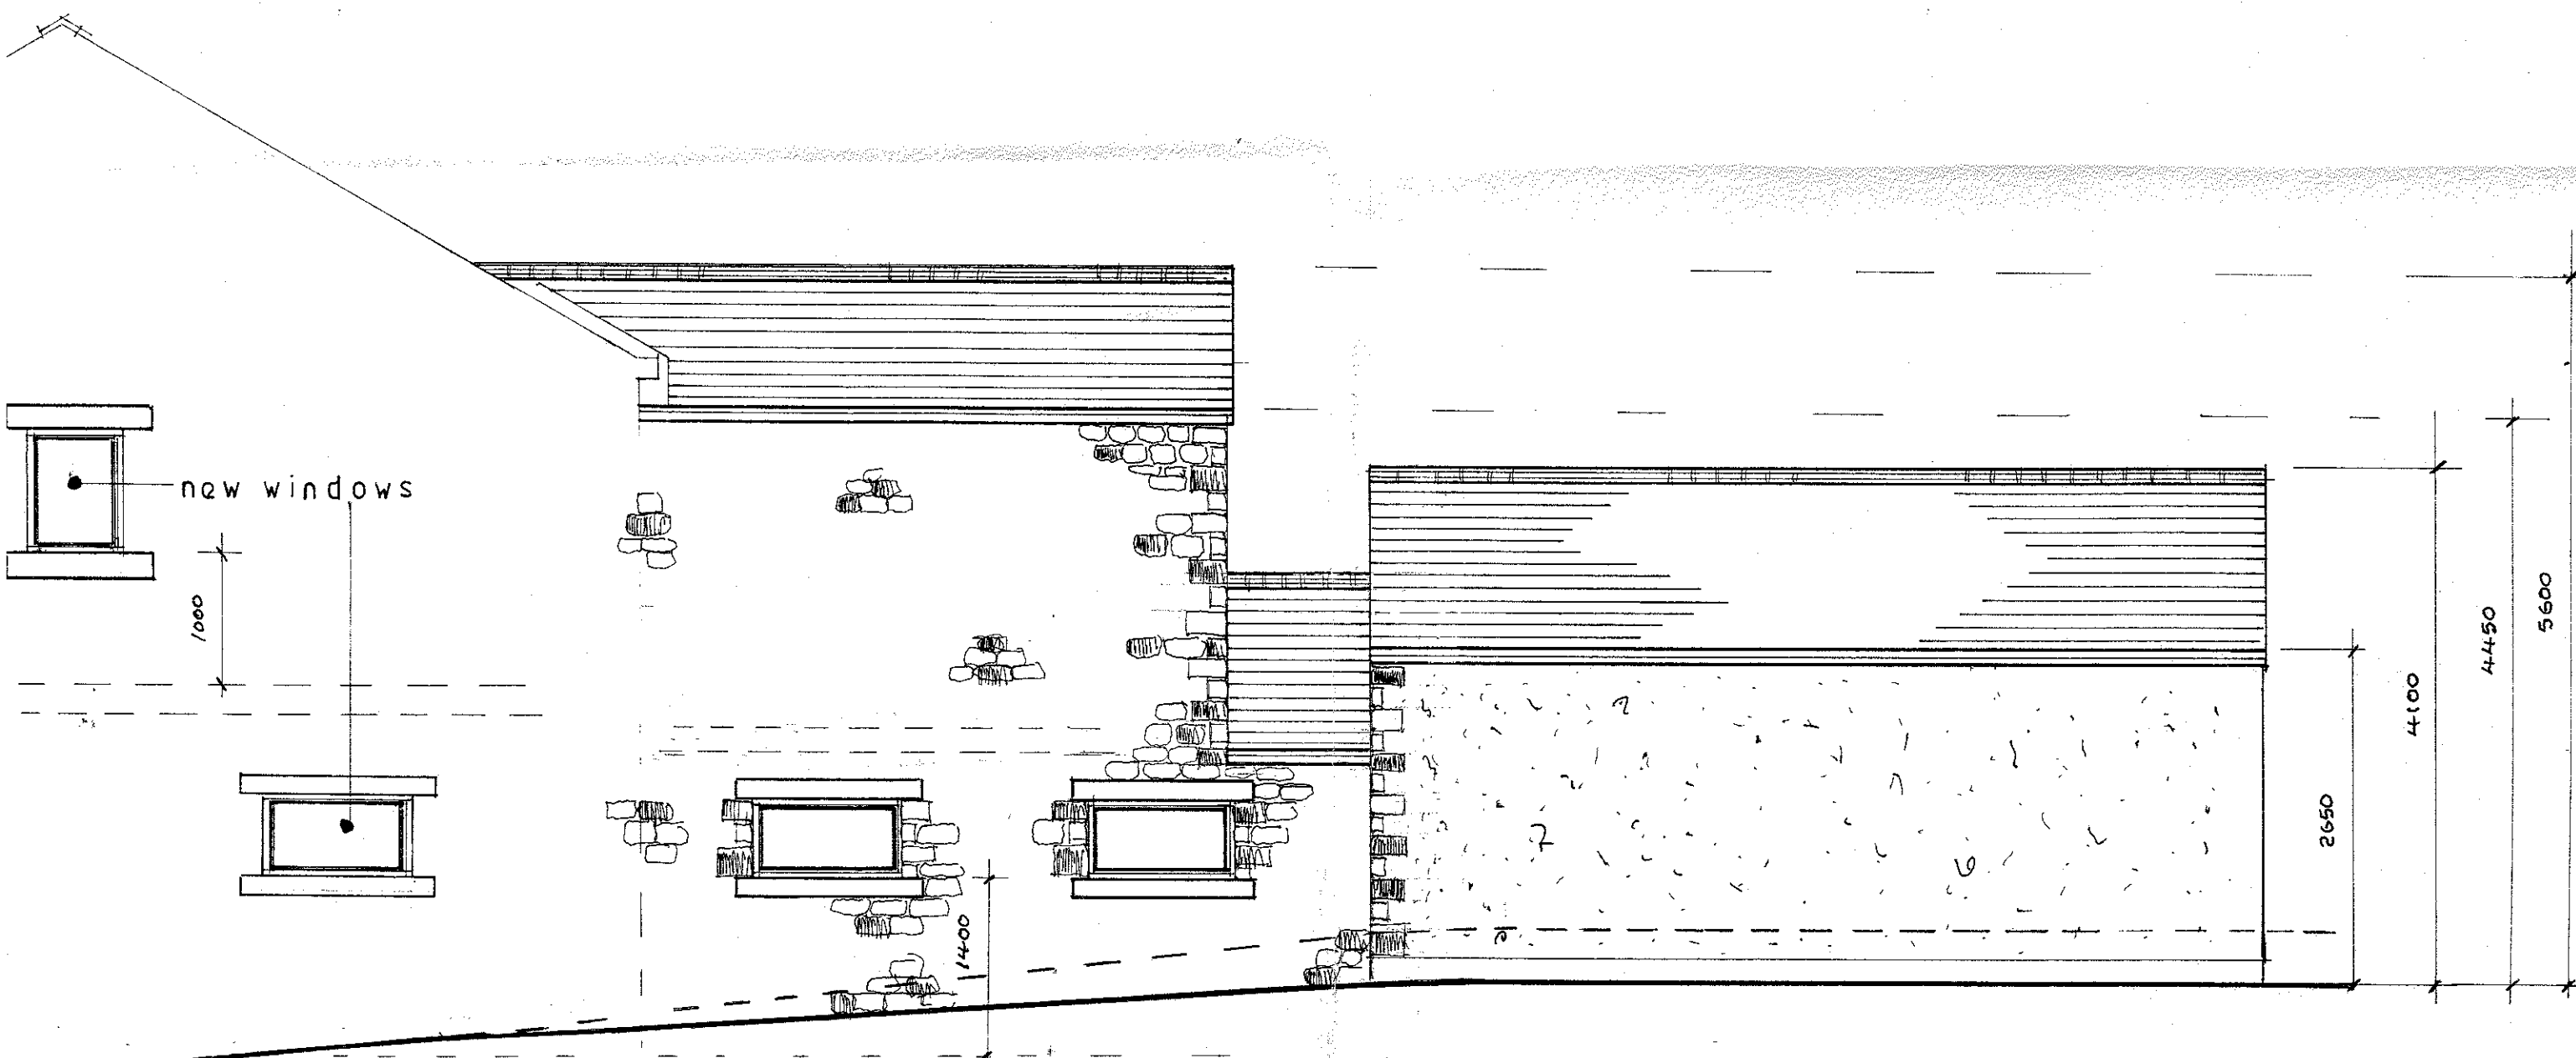

320150367? no 9
south elevation

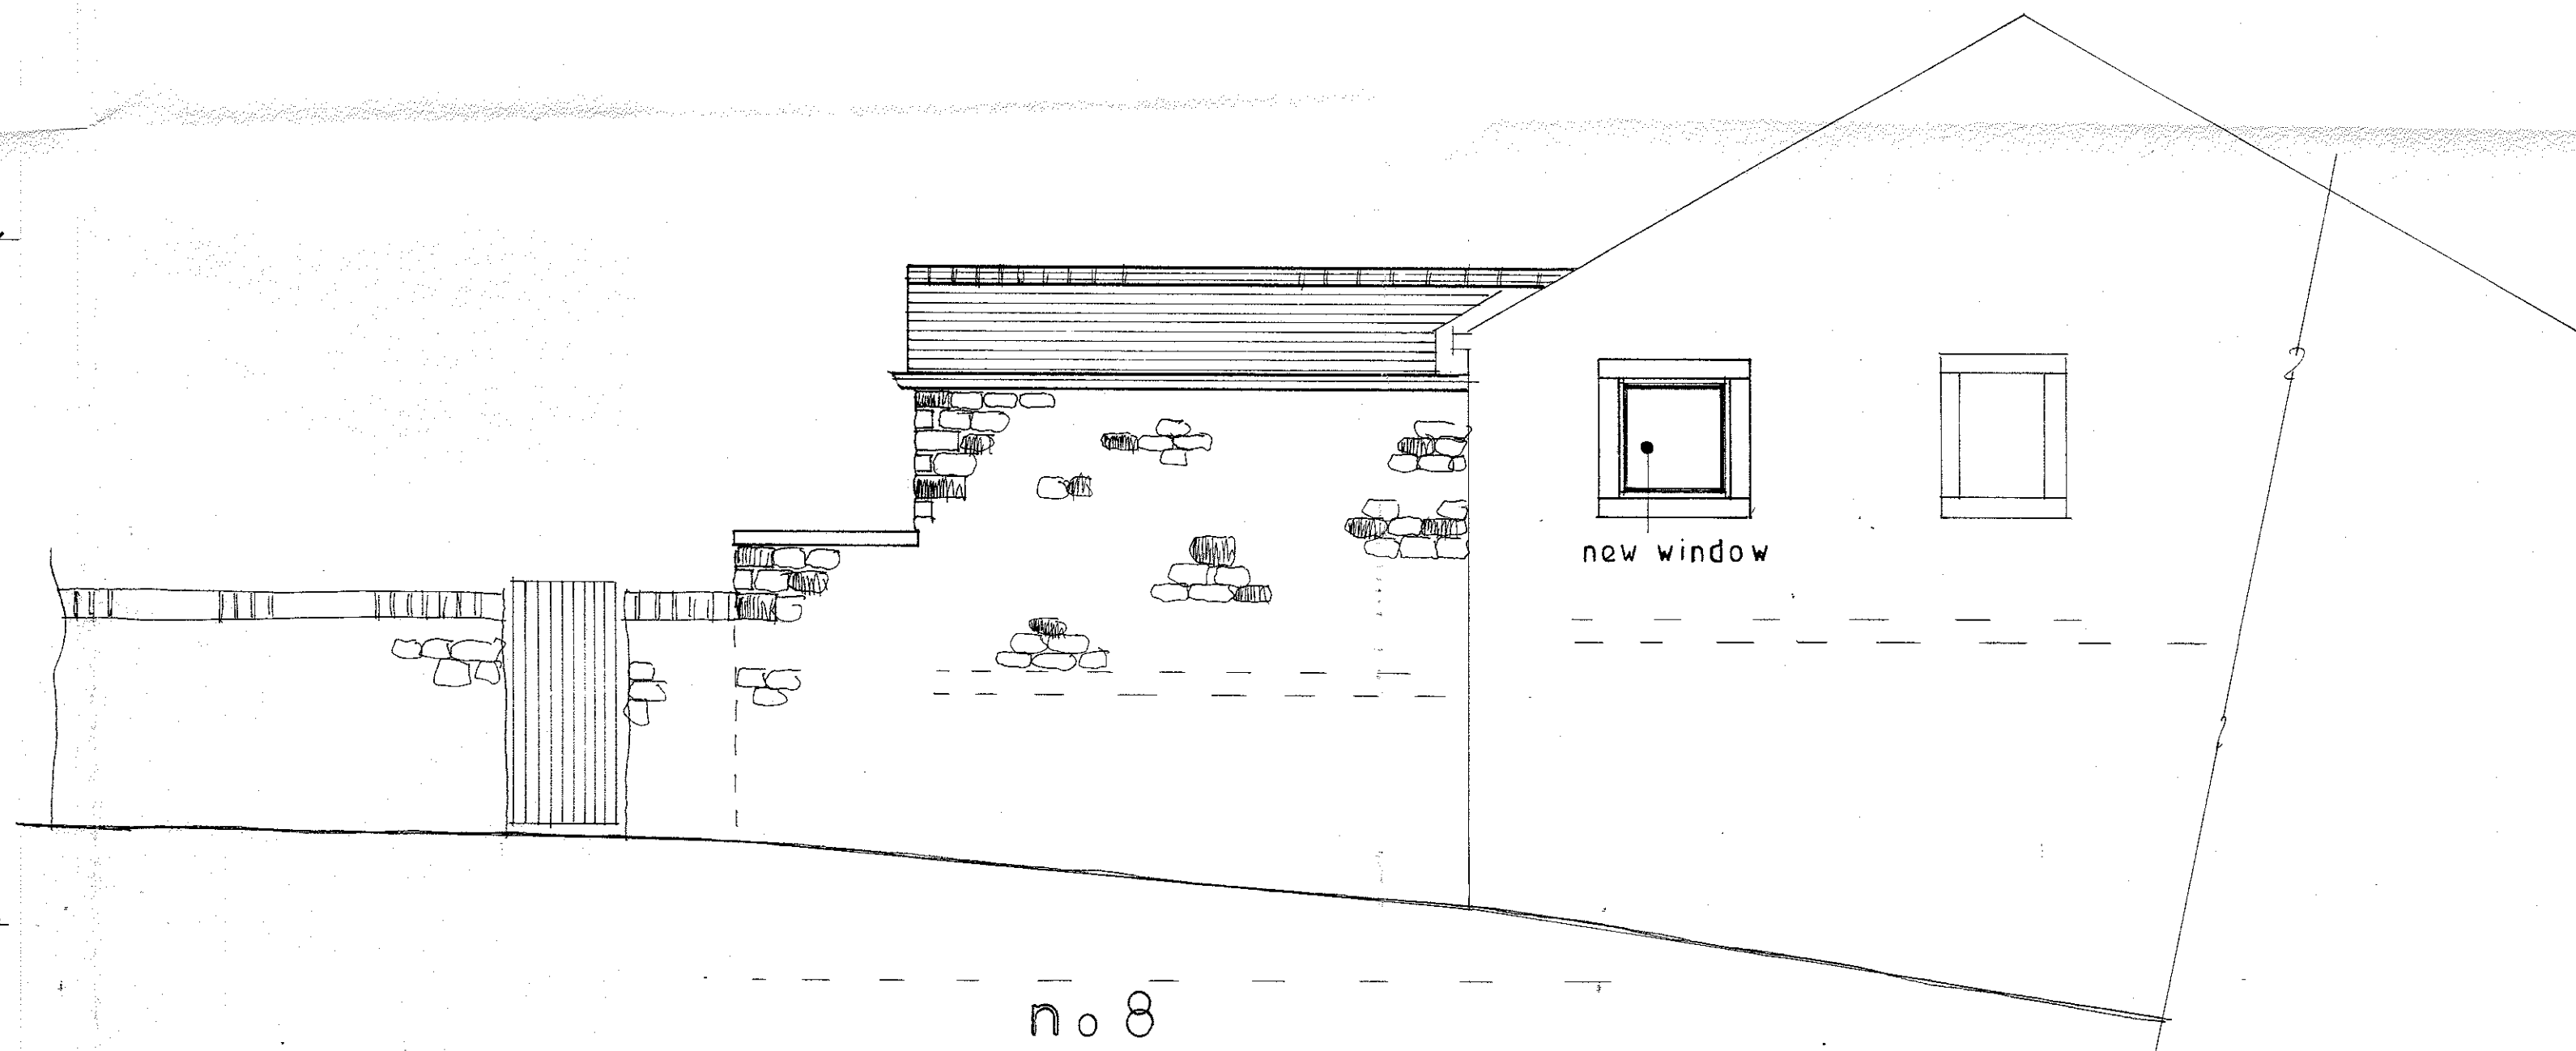

no 8
north elevation

S.J. Bialecki Limited Building Surveyors
Drawing no 6008
Scale 1:50
Proposed Elevations
Proposed Two Storey Extensions At 8-9 West View Grindleton