








PROPOSED SIDE ELEVATION 1:100



PROPOSED REAR ELEVATION 1:100

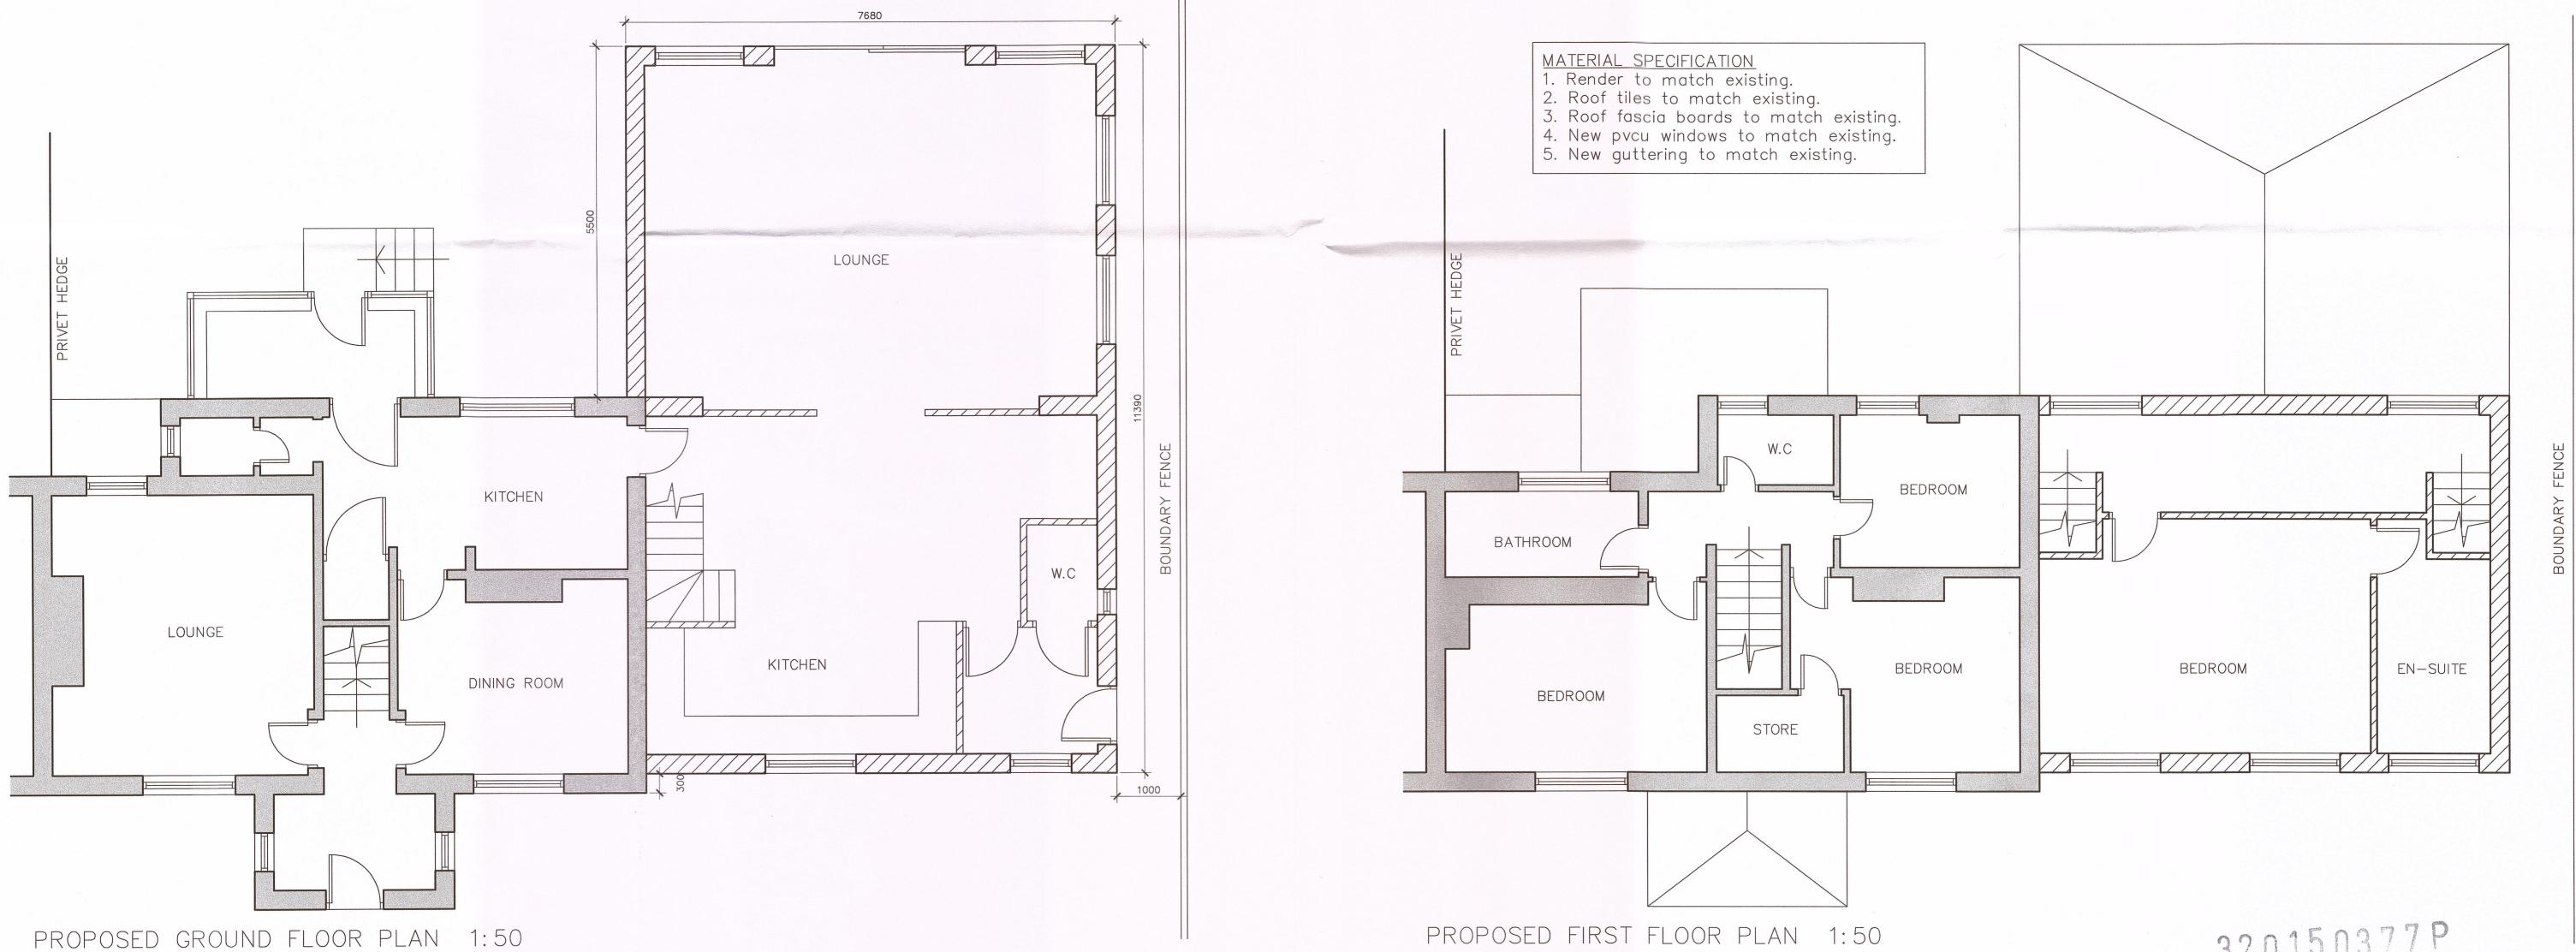

	itials Date Rev.	Initials	Date	Notes		
Rev.	Itidis Date Nev.	middio	Date	notes.	O7 Colder Avenue Dillington DD7 ONO	Client
			in specified and the property of the specified specified and the specified s	1. This drawing is subject to copyright and is not to be	27 Calder Avenue, Billington, BB7 9NQ	Mr Kay
				reproduced in part or whole without approval.	Dwg Title	Drawn PK Dwg No. Rev
				2. Do not scale this drawing — Check all dimensions on site.	Proposed	Date January '15 2015 -
			e van deur seer van de skriver jaar de Andrea Steren (n. 1900).		Plans and Elevations	Scale@As shown 02
						749 SHOWII
				Checked by:	PJK DESIGN 13 Green Str	reet od
					Architecture Building Surveys Planning Designers Lancashire	
				-	E: pjkaydesign:gmail.com Tel: 01254 8	383490