



AMENDED PLANS RECEIVED  
 DATE 6/5/15

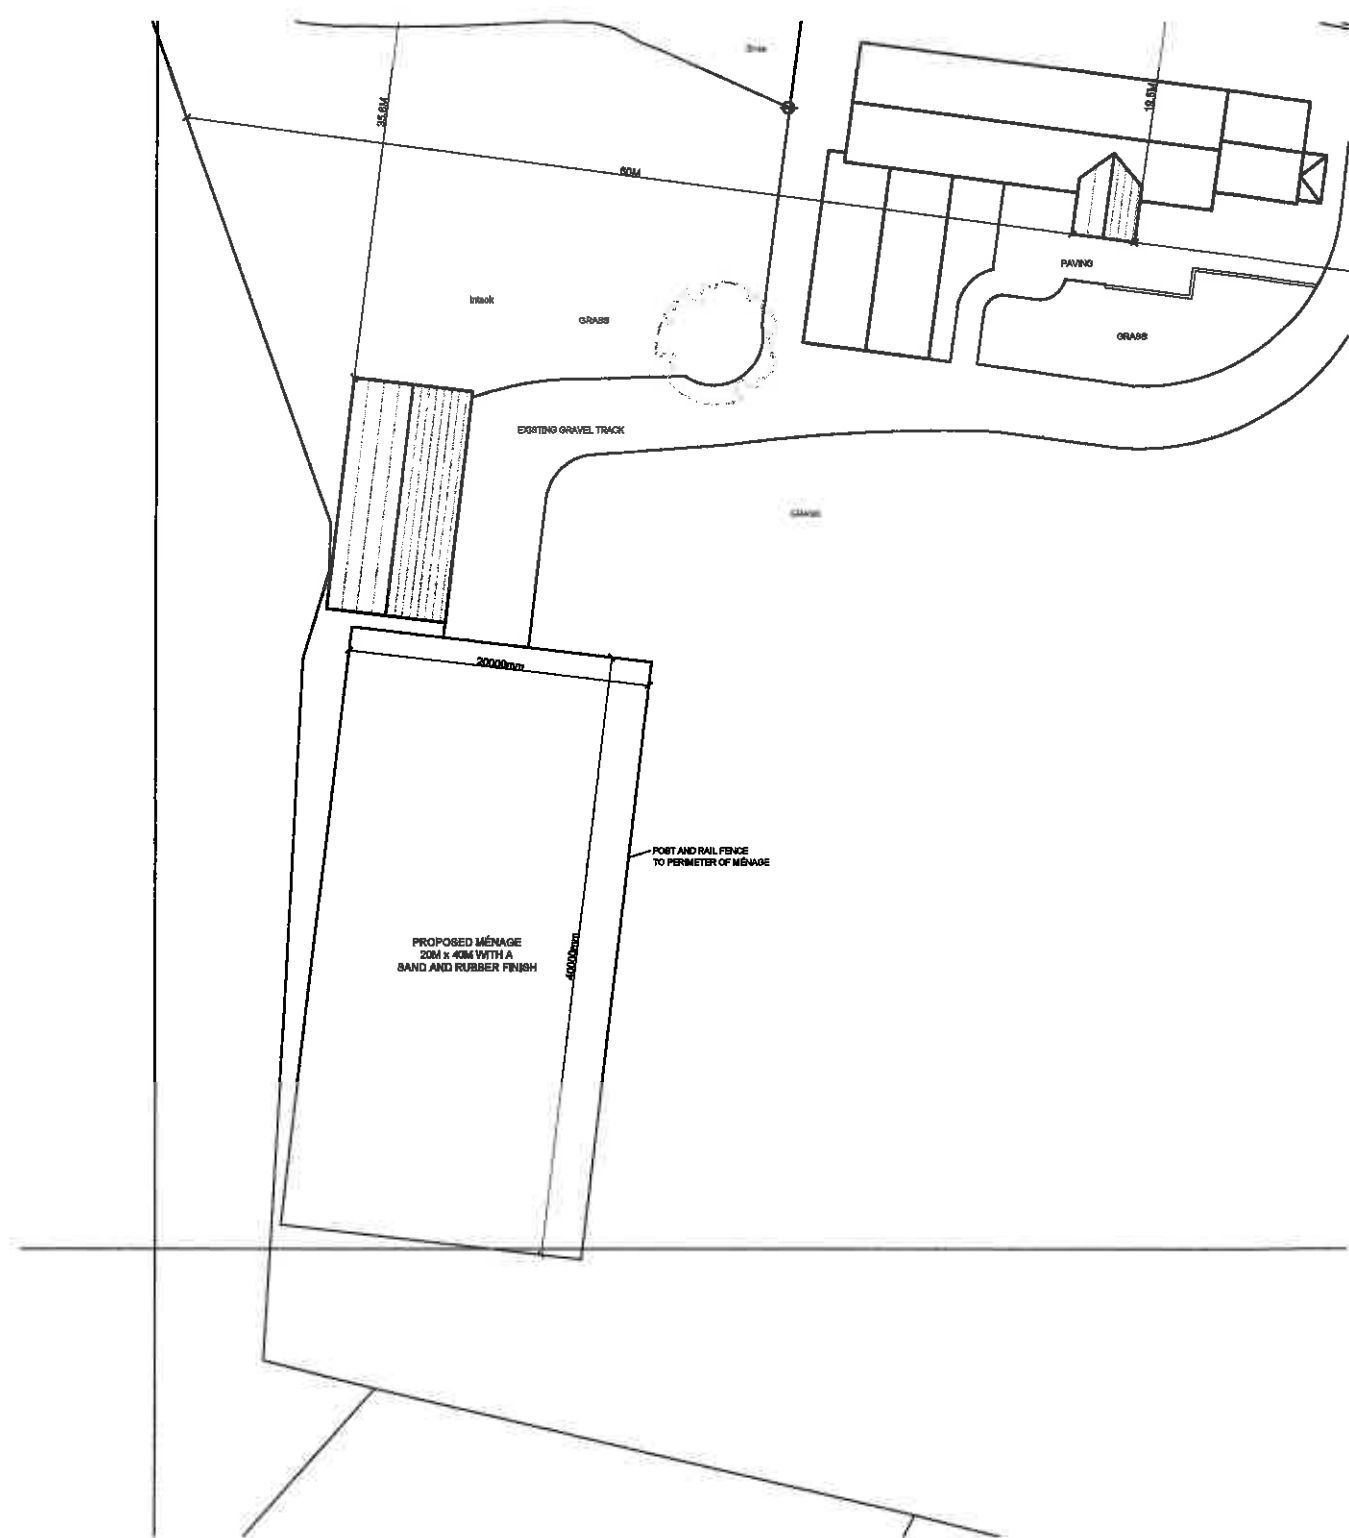

PROPOSED SITE PLAN scale 1:500

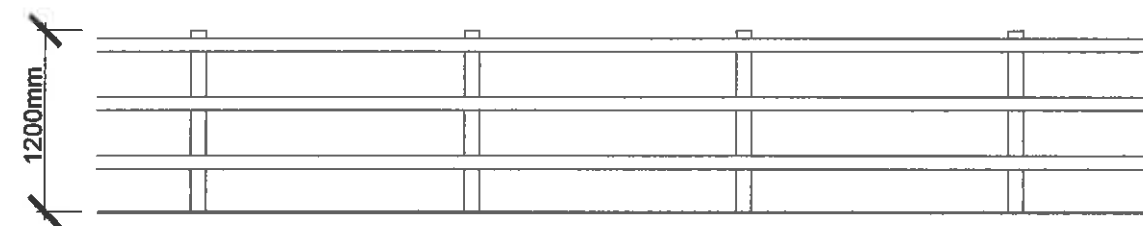

PROPOSED POST AND RAIL DETAIL scale 1:50

320150379P

|     |    |                        |          |
|-----|----|------------------------|----------|
| A   | LG | Height of fence added. | 08.05.15 |
| no. | by | chk.                   | revision |
|     |    |                        | date     |

Client  
 Mr and Mrs Algar

Job Title  
 Proposed Ménage at  
 Intack Farm  
 Old Clitheroe Road  
 Dutton  
 PR3 2YU

Drawing Title  
 Proposed Site Plan

|               |          |       |
|---------------|----------|-------|
| Scale         | Date     | Drawn |
| 1:500/50 @ A3 | Apr 2015 | LG    |

**spa**  
 SUNDERLAND PEACOCK ARCHITECTS

SUNDERLAND PEACOCK & ASSOCIATES LTD.  
 HAZELMERE, PIMLICO ROAD, CLITHEROE  
 LANCASHIRE, B57 2AG  
 T 01200 423178 F 01200 427328  
 E info@sunderlandpeacock.com  
 www.sunderlandpeacock.com



4368 - 05 A