


Proposed agricultural access track at Chadswell Hall
Chipping Road, Chaigley, Clitheroe, BB7 3LT ~

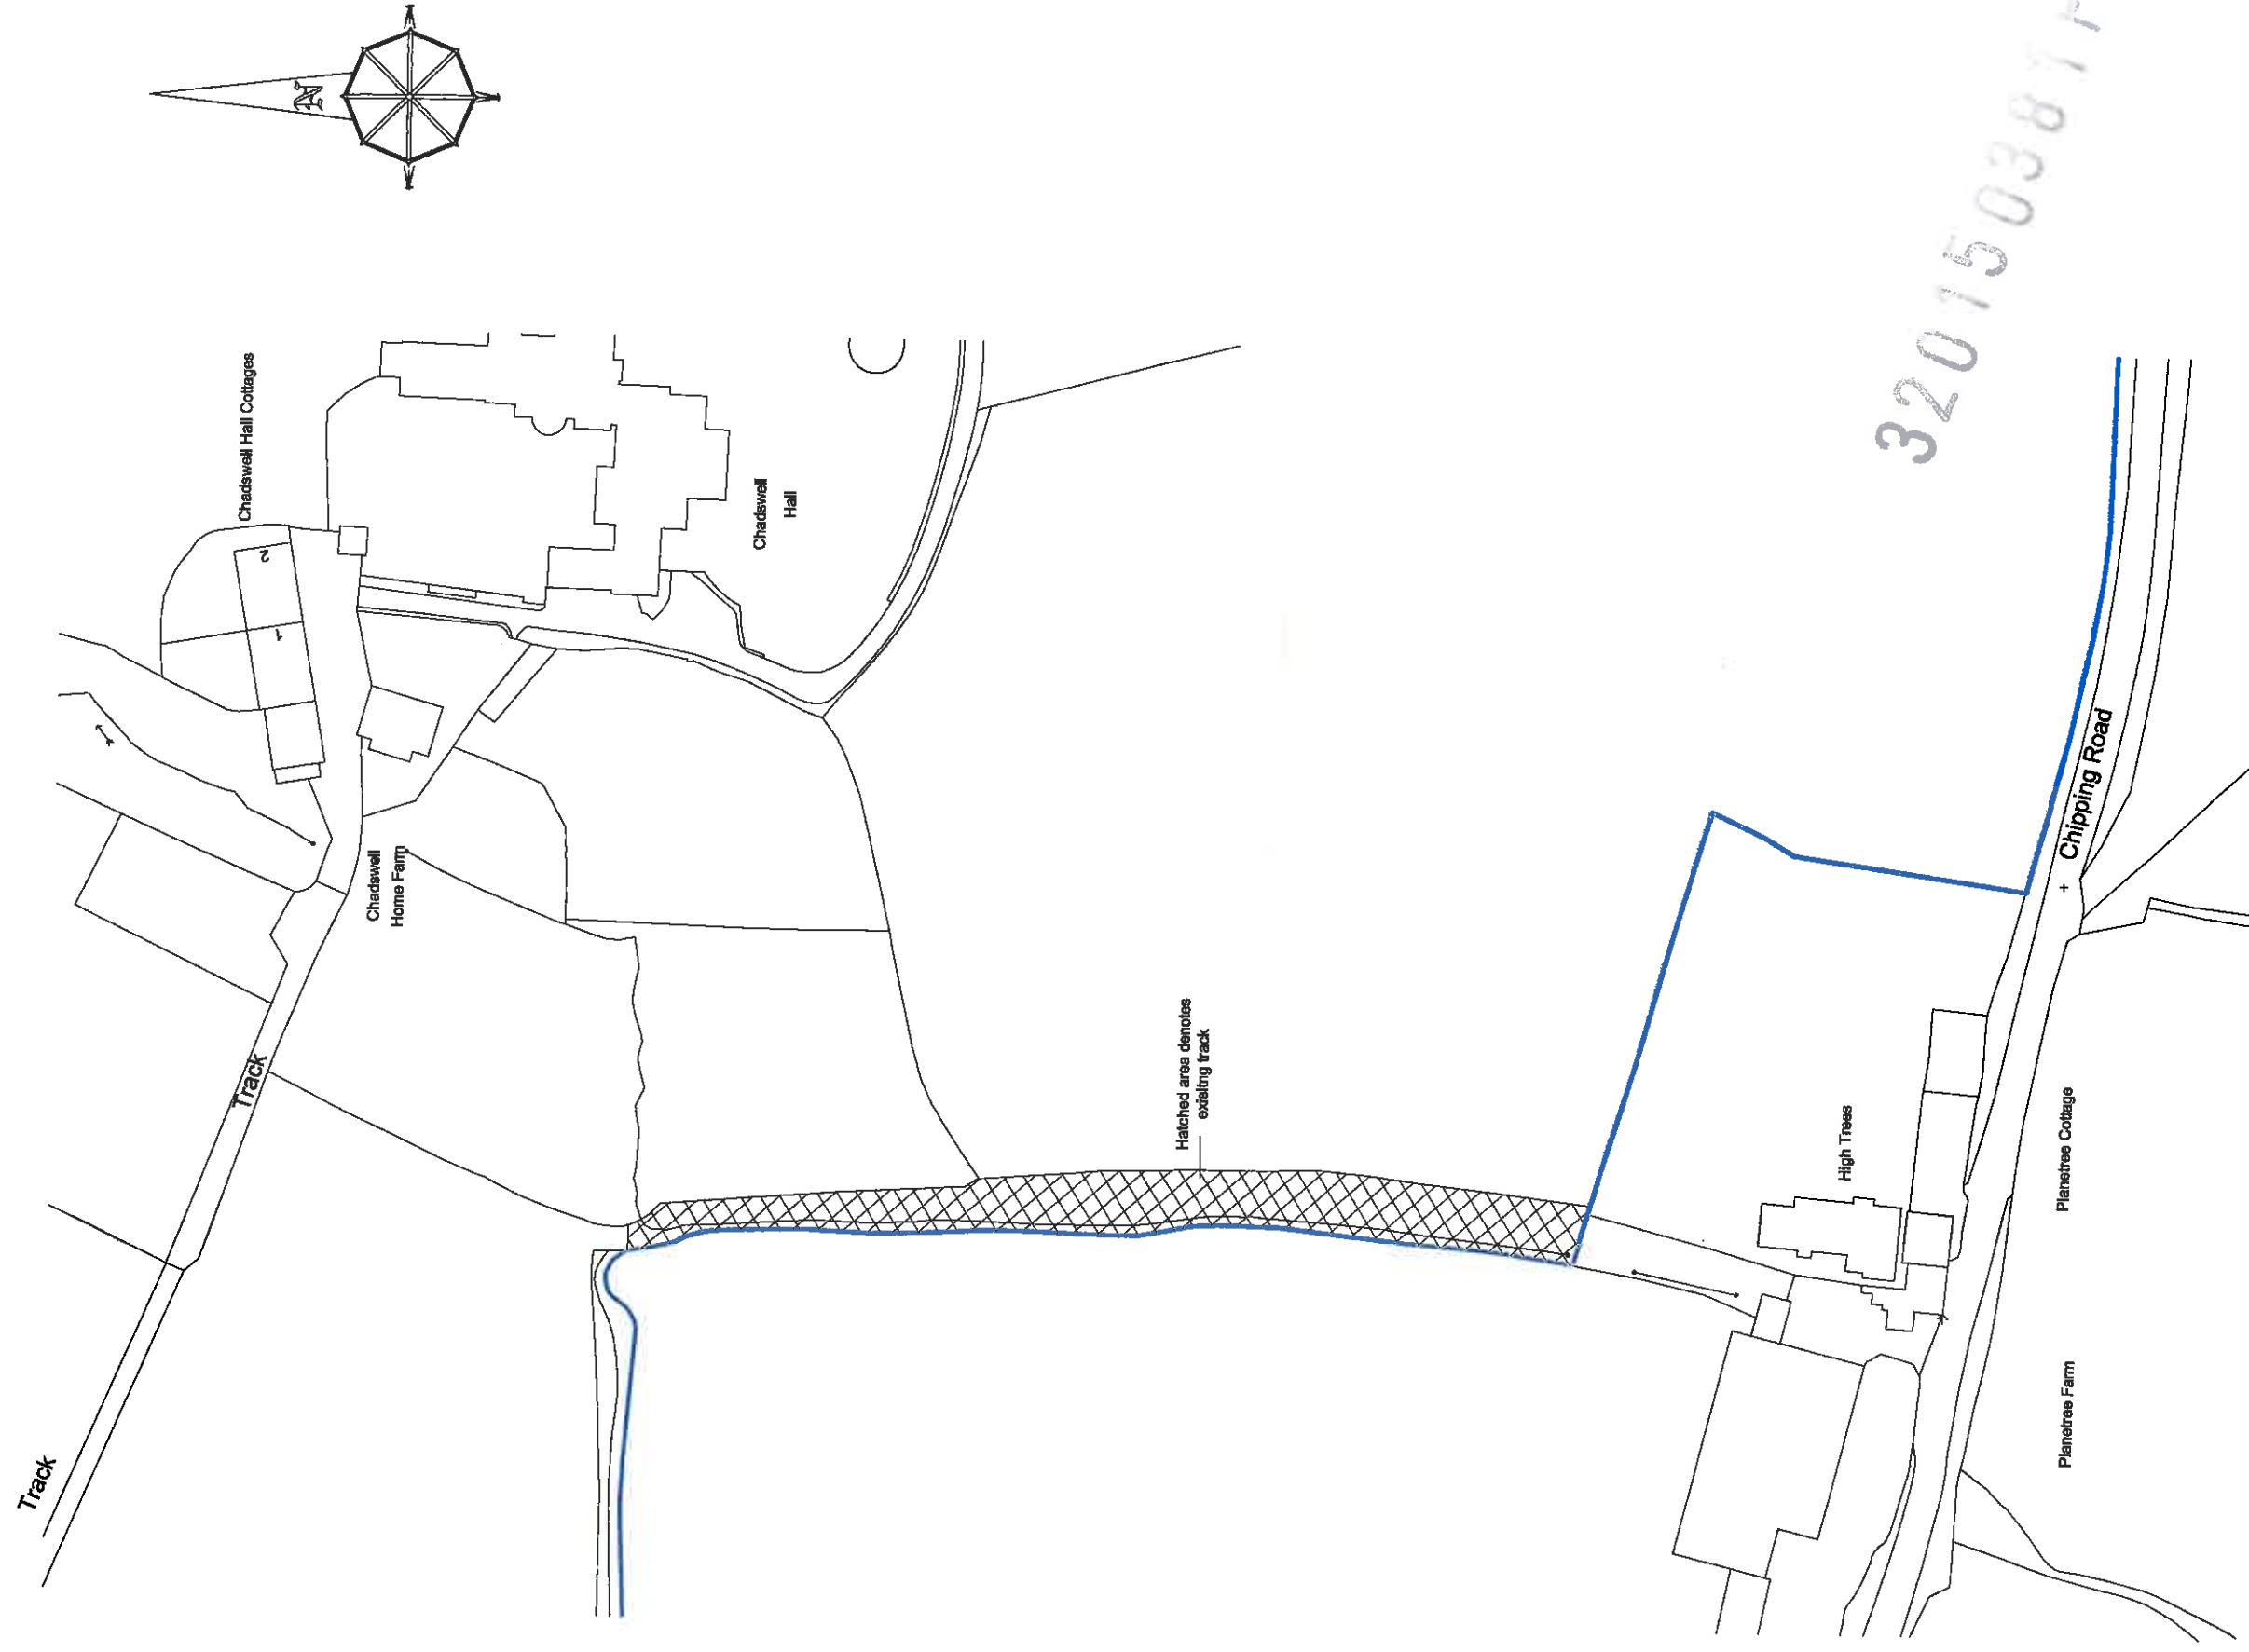

Hatched area denotes
existing track

Notes:

All work is to be carried out to the latest current British standards Codes of Practice and recognised working practices.
All work and materials should comply with Health and Safety legislation.
All dimensions are in millimetres where explicitly shown otherwise.
The contractor should check and certify all dimensions as work proceeds and notify the architect of any discrepancies. Do not scale off the drawings, if in doubt ask.



Gary Hoerty Associates Chartered Surveyors
Suite 9 - Grindleton Business Centre
The Spinney
Grindleton
Clitheroe
Lancashire BB7 4DH

T: 01200 449700
Email: info@ghaonline.co.uk

Project (No: Aln.431.1920)

Proposed agricultural access track at
Chadswell Hall
Chipping Road
Chaigley
Clitheroe
BB7 3LT

Title: Existing Site Plan

Drawing No: Aln/431/1920/01

Drawn: PF

Client: Mr J Alnscough

Date: 31.03.2015

Scale: 1:1250 @ A3

Amendments: