




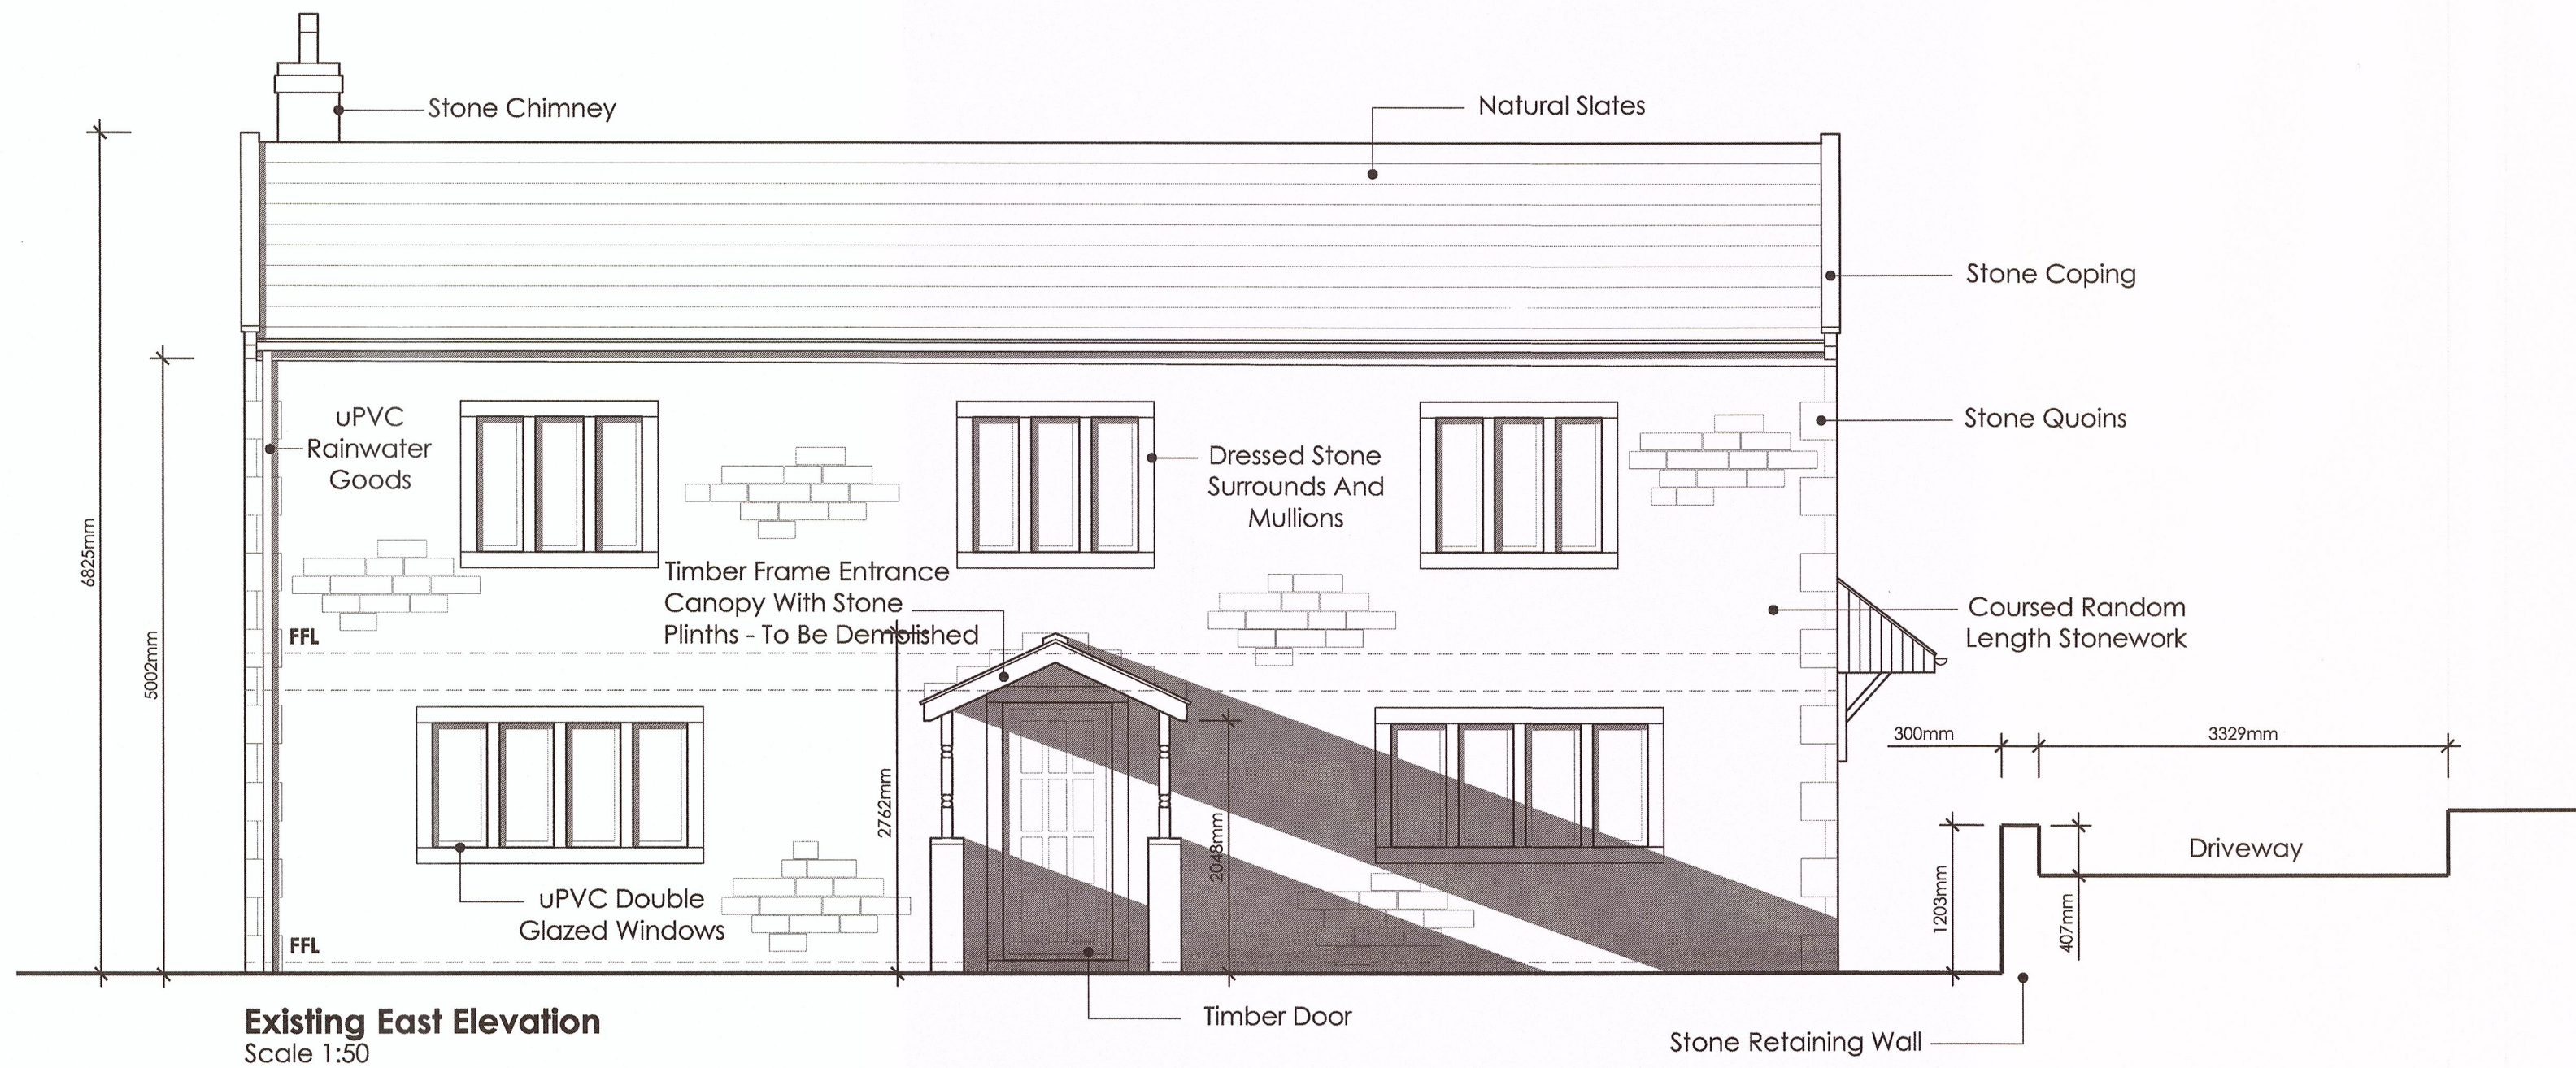


Existing East Elevation
Scale 1:50

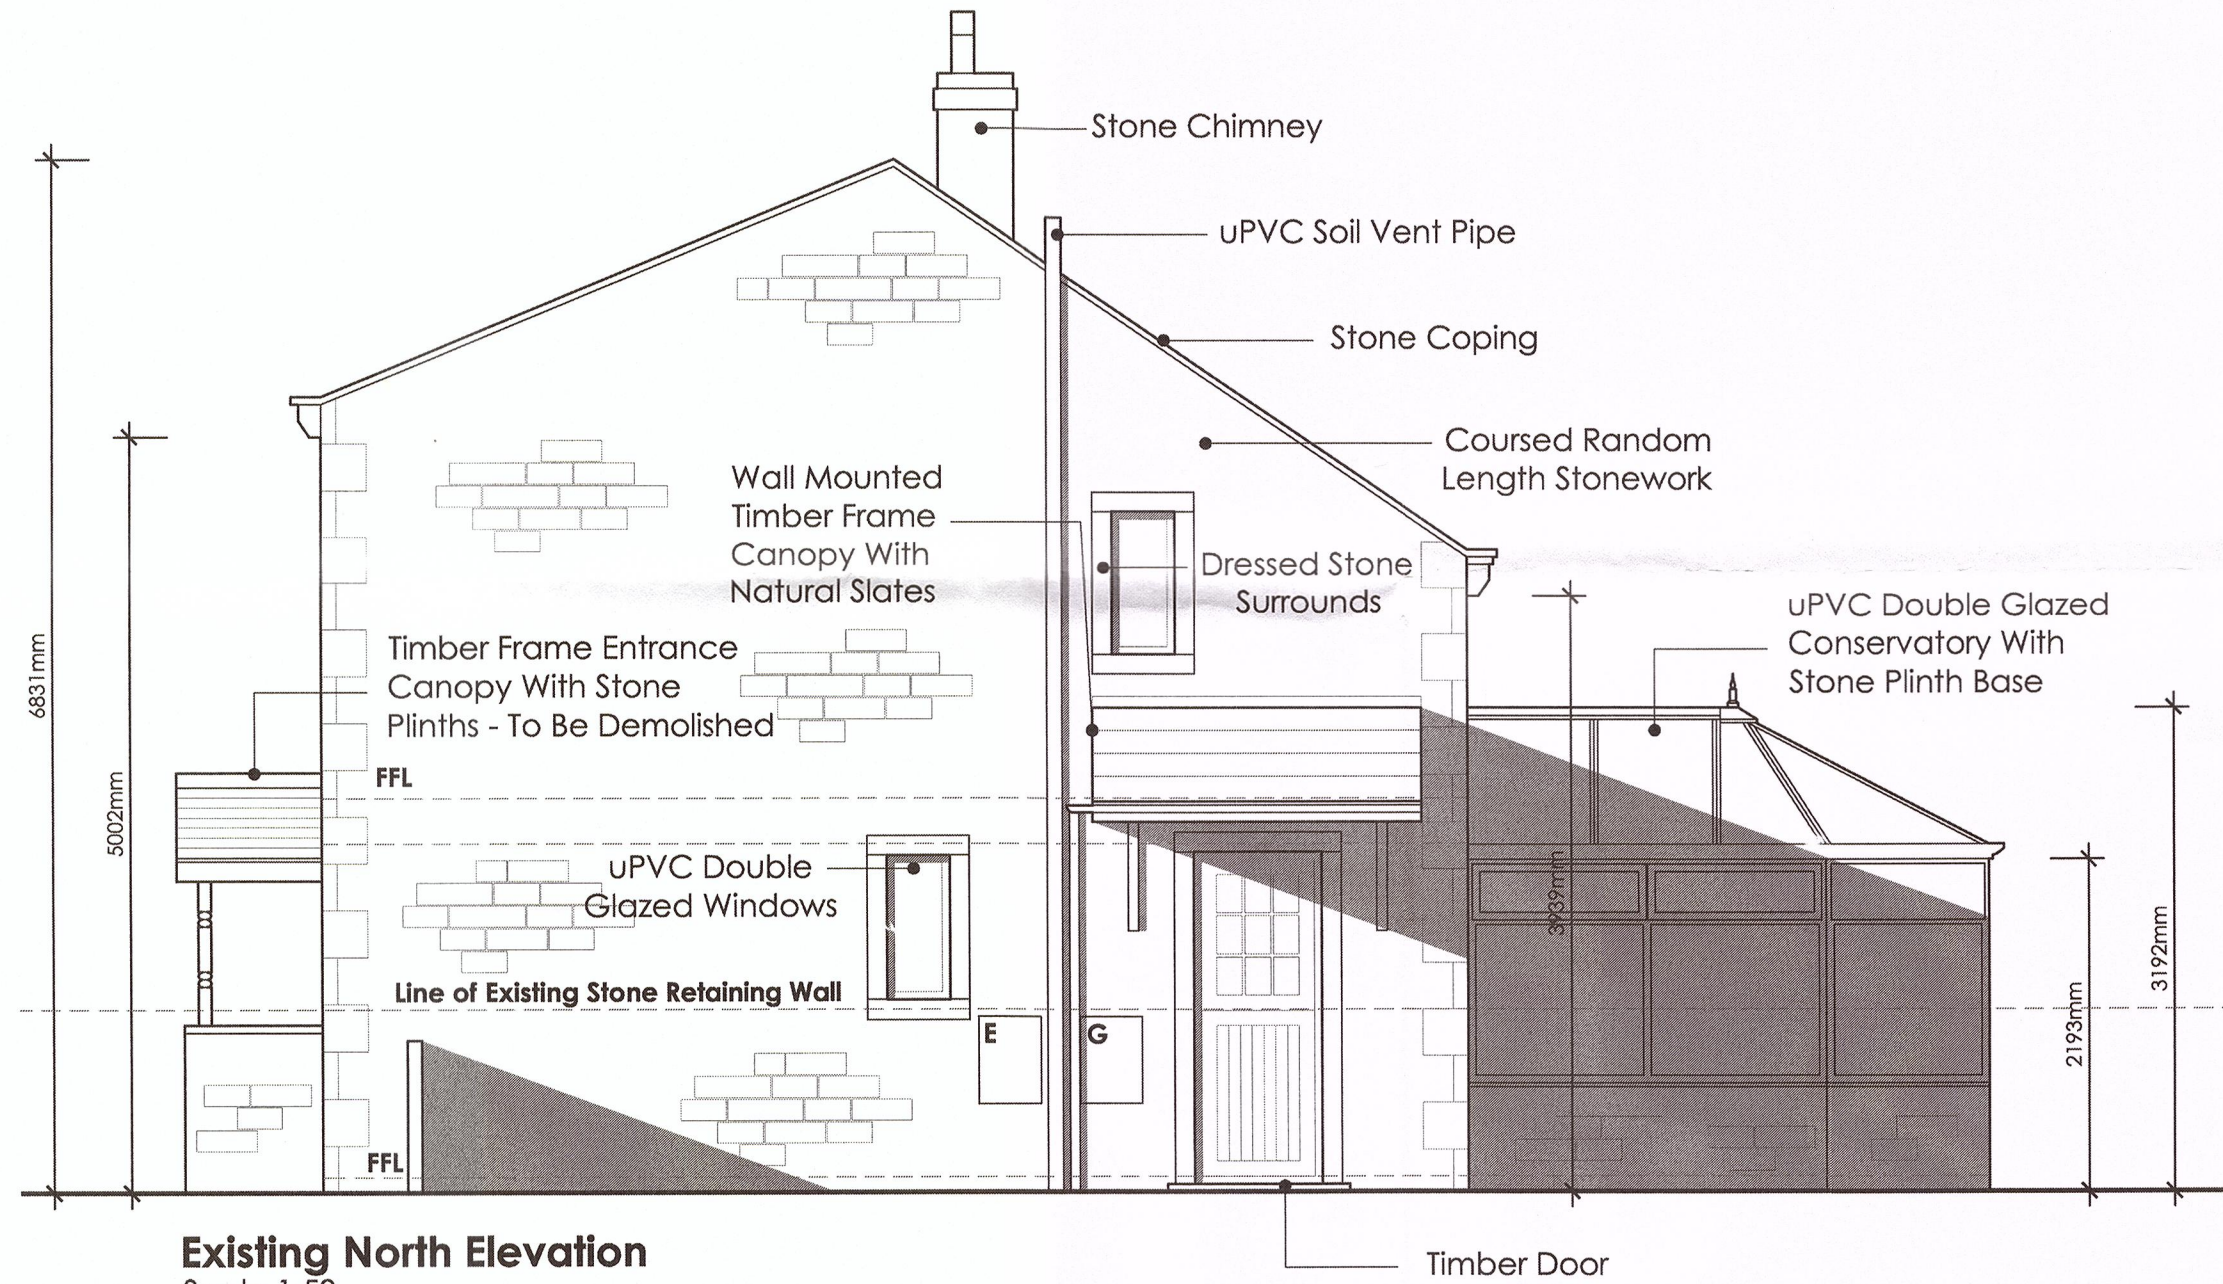


Existing North Elevation
Scale 1:50

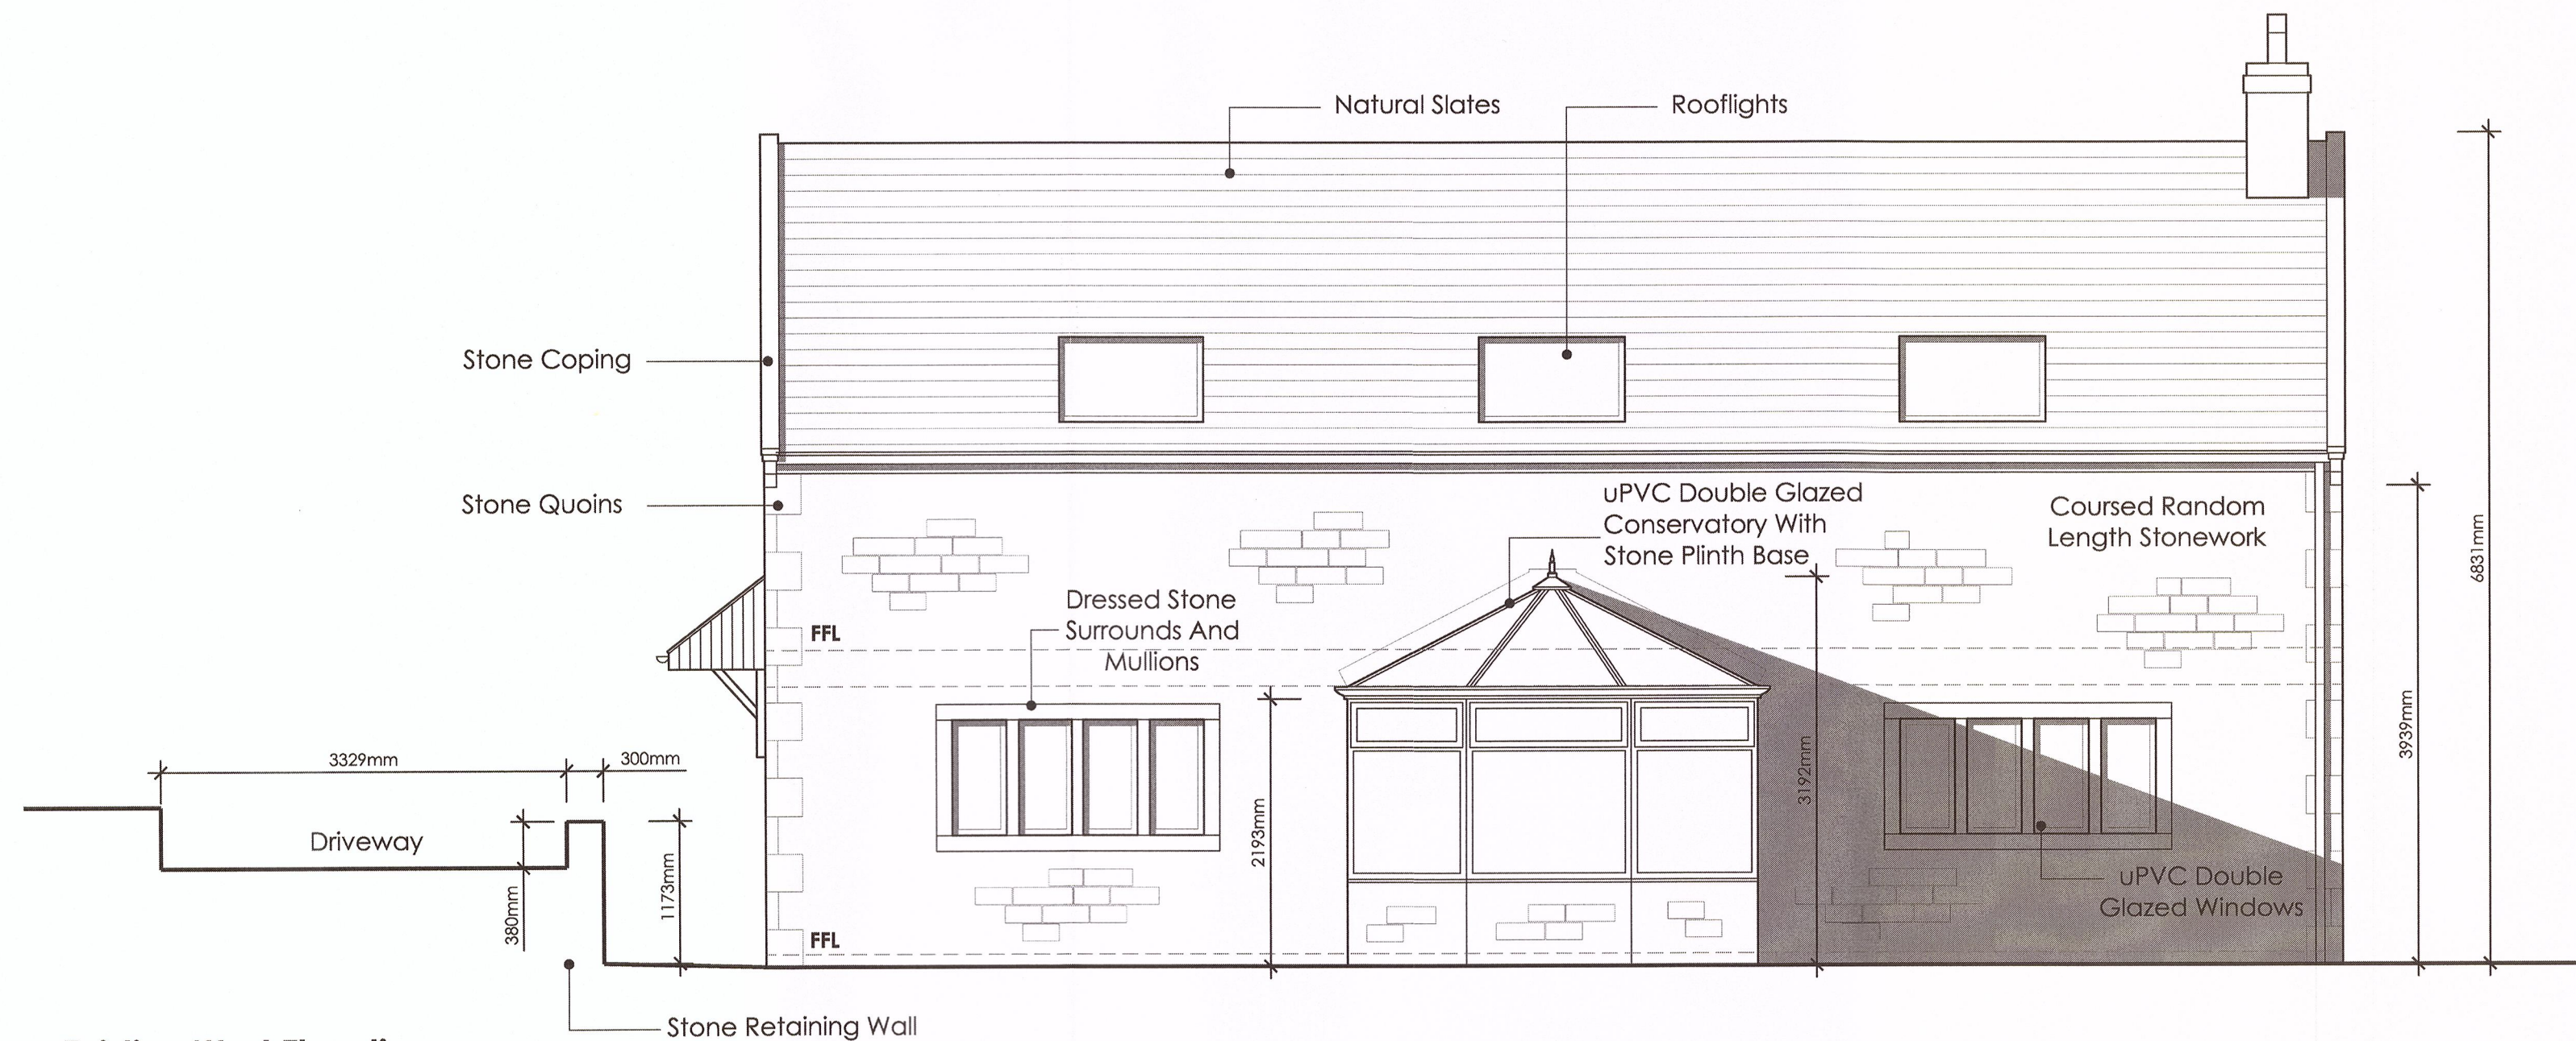

Existing West Elevation
Scale 1:50

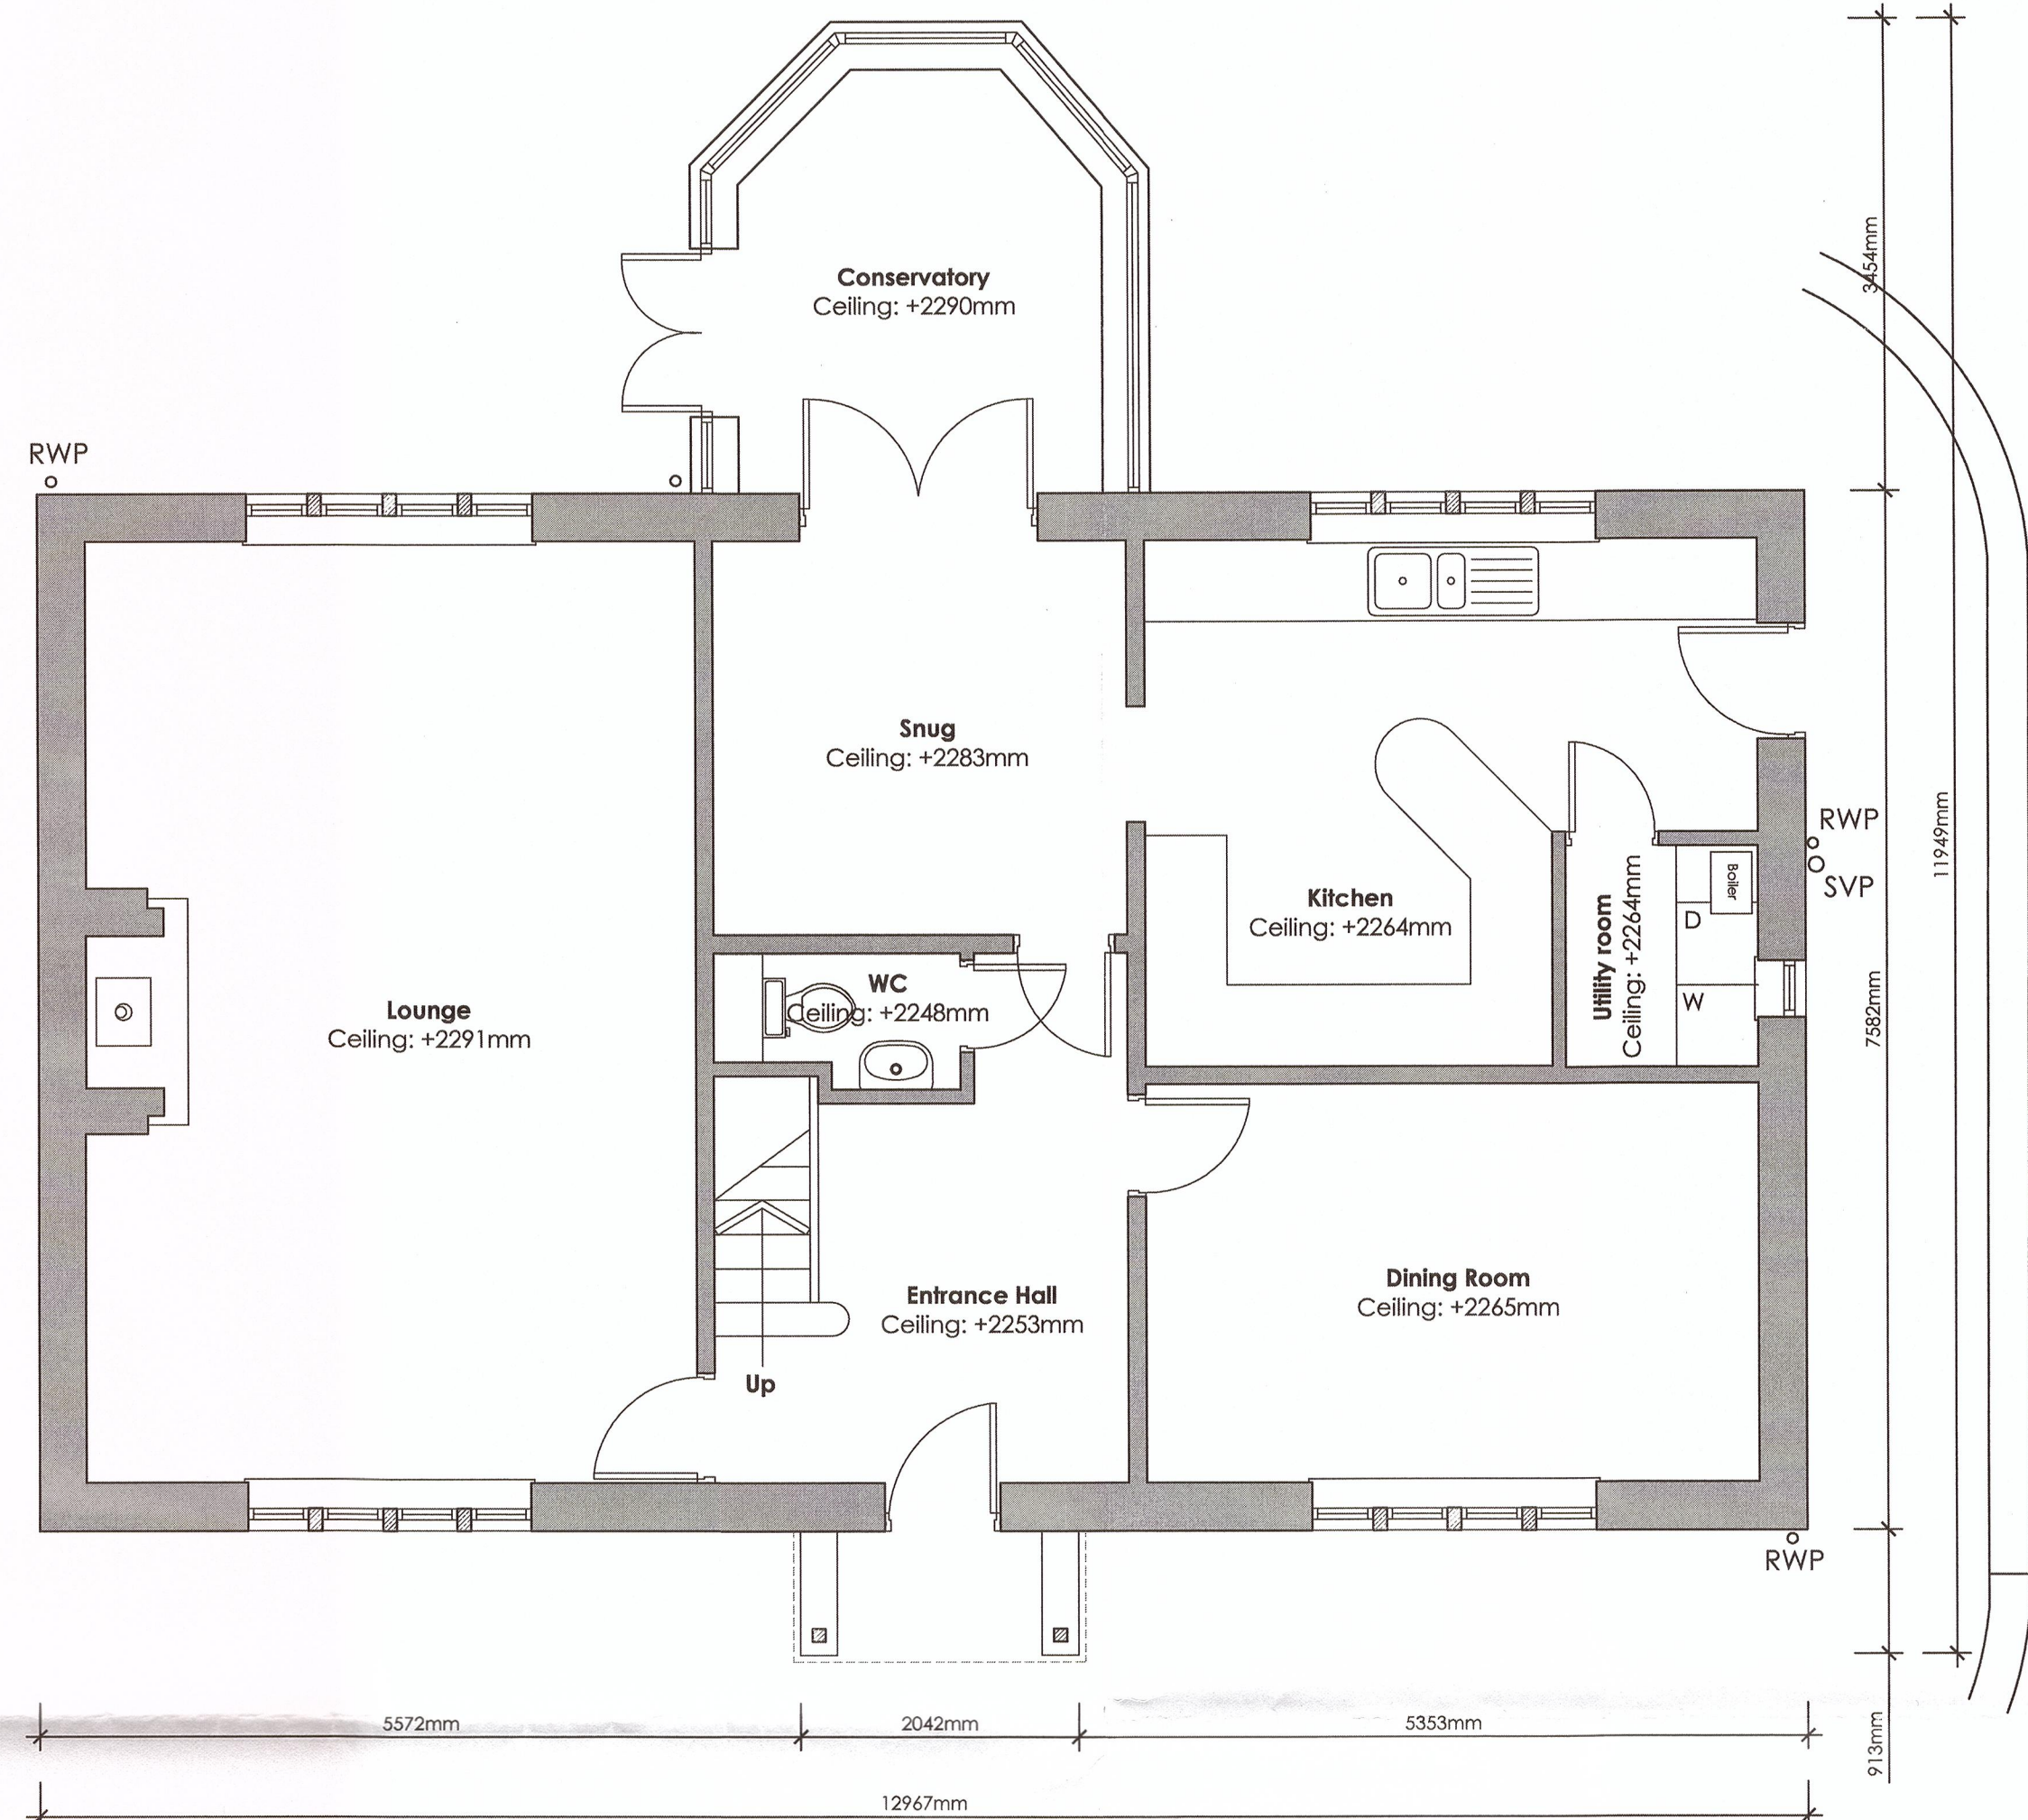

Existing Ground Floor Plan
Scale 1:50

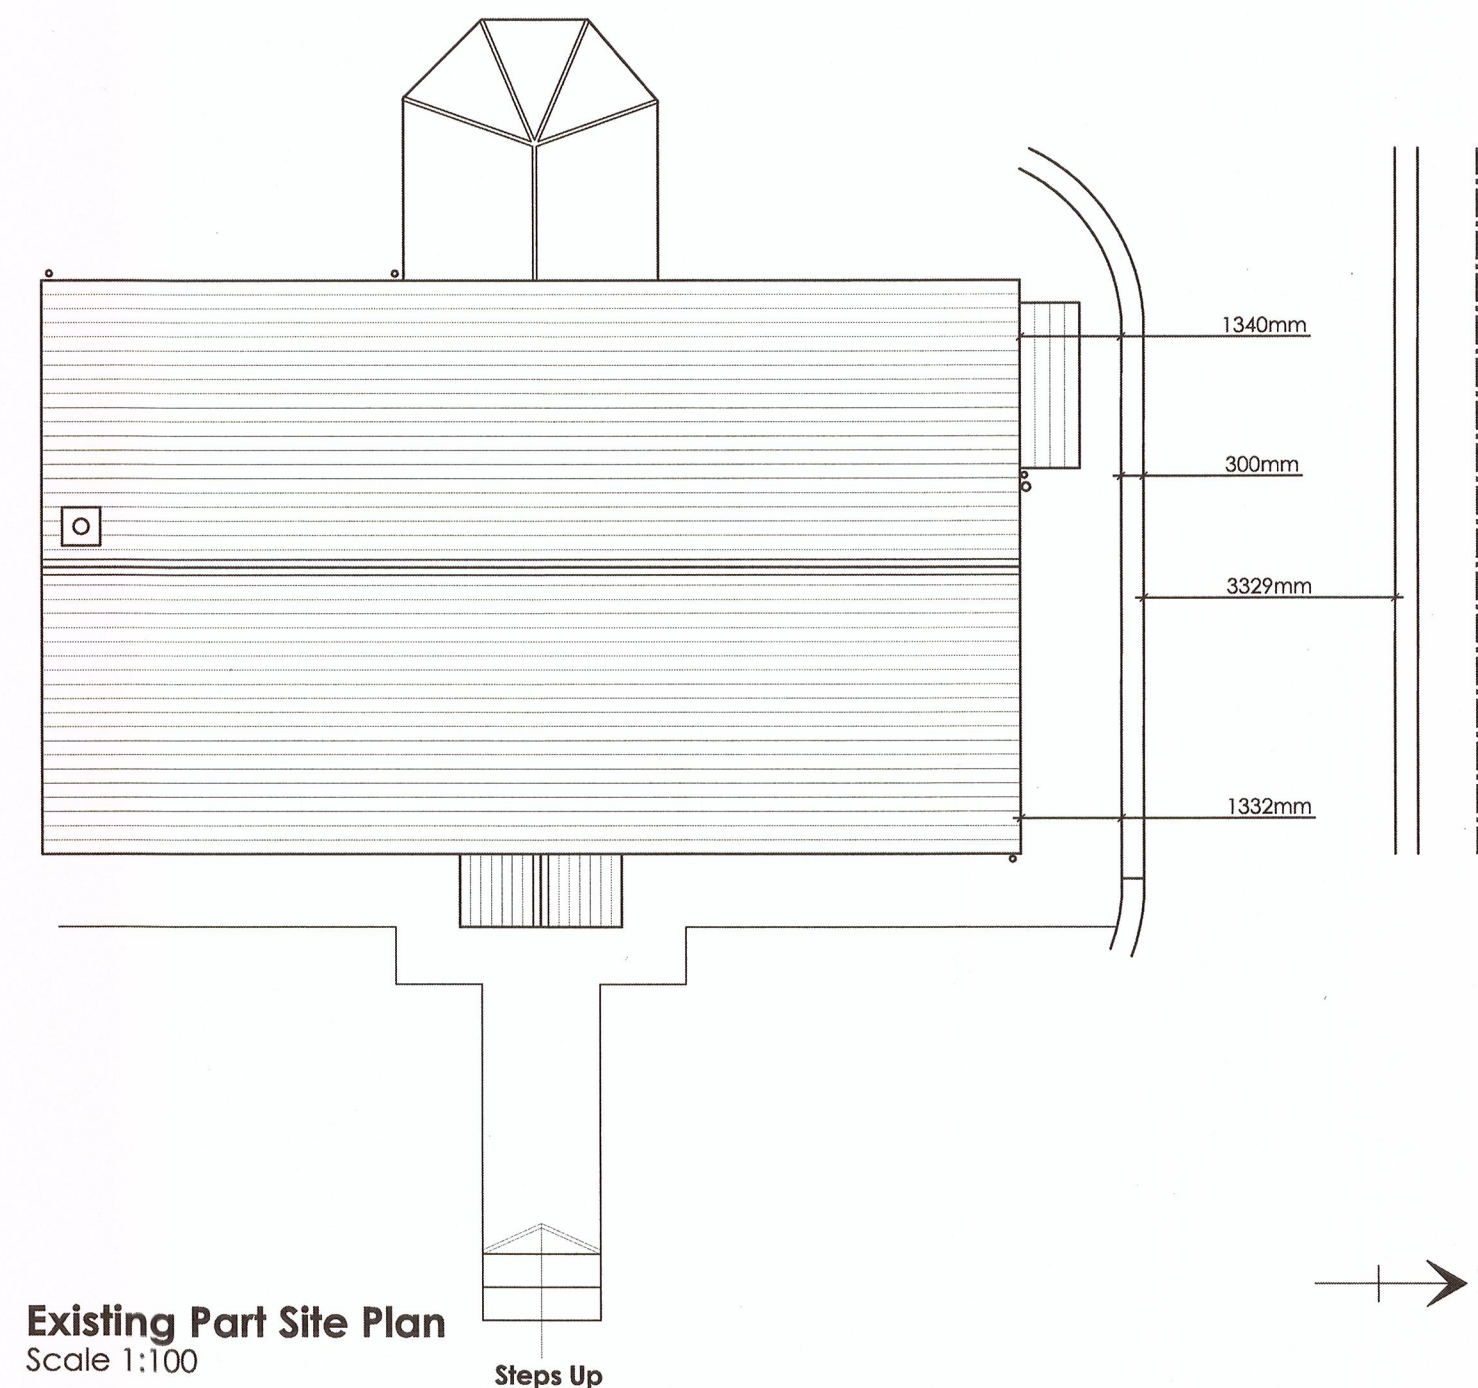

Existing Part Site Plan
Scale 1:100

320150399P



Client
Mr C Stansfield

Job Title
Proposed Extension And Alterations To
Foxgloves
Back Lane
Grindleton
Lancashire
BB7 4RW

Drawing Title
Existing Ground Floor Plan And Elevations

Scale
As Indicated

Date
March 2015

Drawn
IMF

spa
SUNDERLAND PEACOCK & ASSOCIATES LTD.
HAZELBRIERE, PARK LANE, CLITHEROE,
LANCASHIRE, BB7 2AG.
T: 01206 423178 F: 01206 423128
E: info@sunderlandpeacock.com
www.sunderlandpeacock.com



4780 : 01