
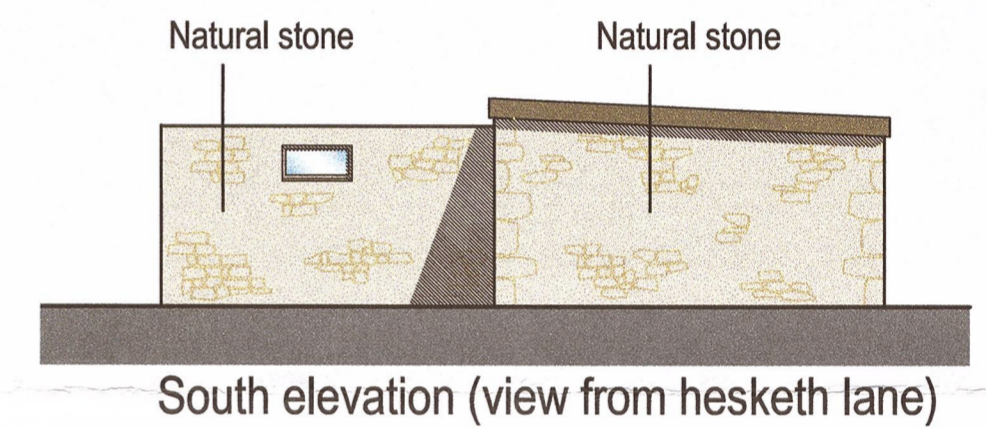
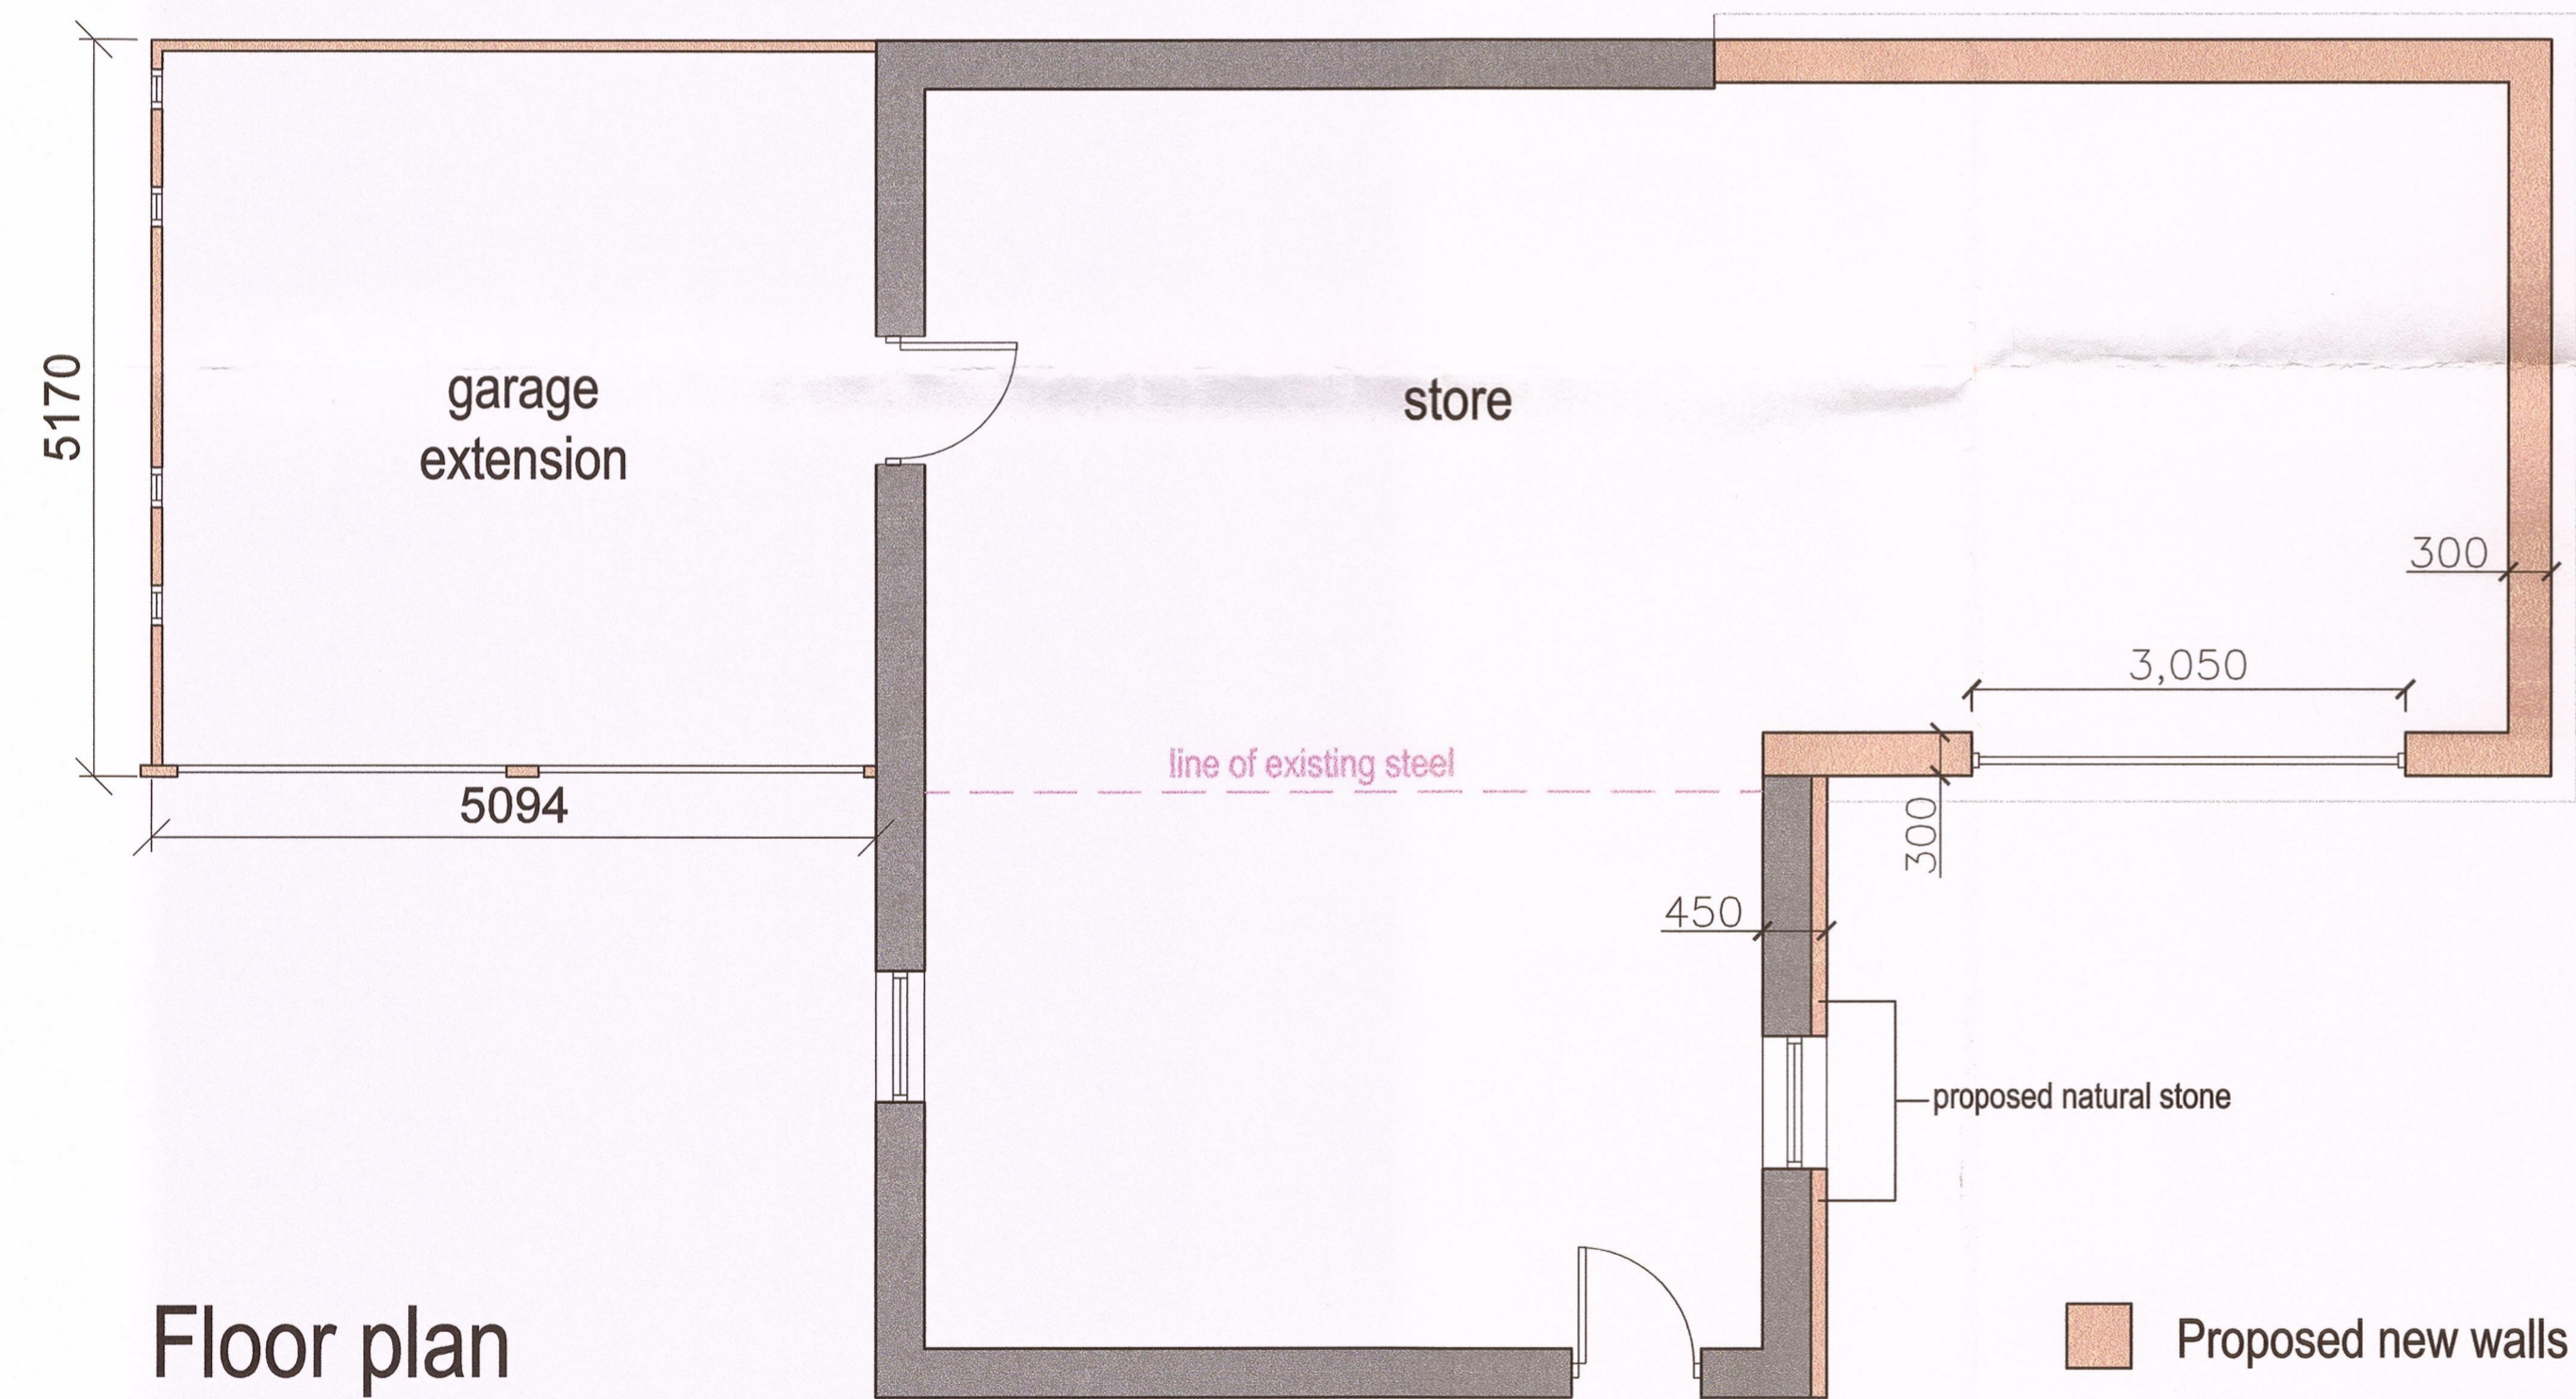



PROPOSED: PLANS & ELEVATIONS

320150405P

DOG & PARTRIDGE, HESKETH LANE, CHIPPING, PRESTON, PR3 2TH

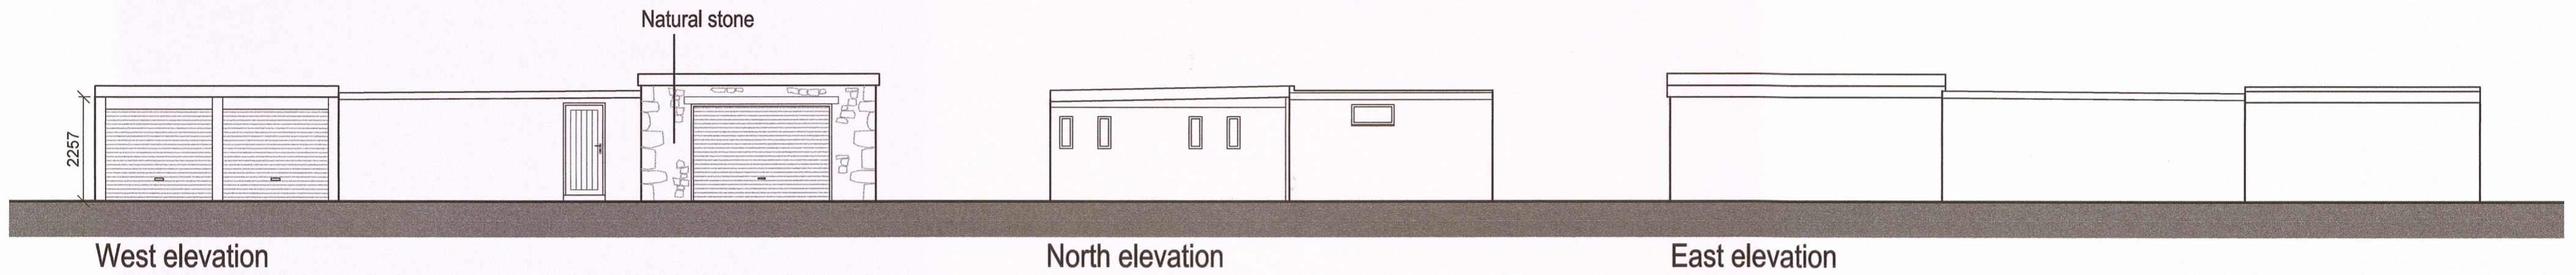

Floor plan

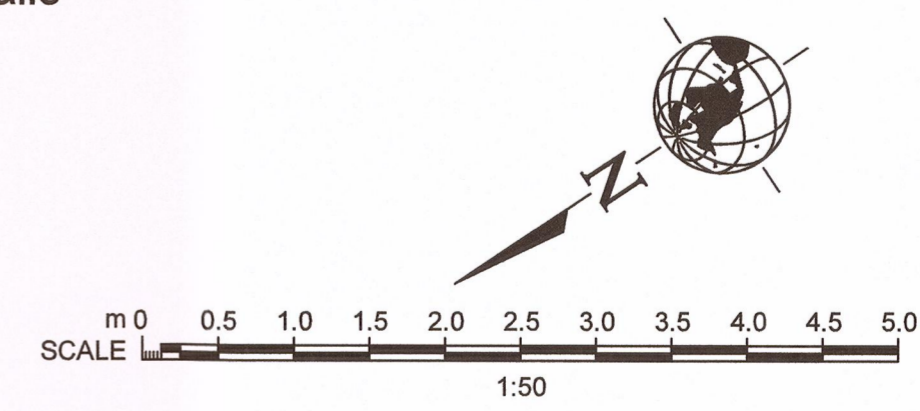

GA ASSOCIATES
 planning • architecture • design

2 CROSTON VILLA
 HIGH STREET
 GARSTANG
 PRESTON
 PR3 1EA

T: 01995 604514
 info@GrahamAnthonyAssociates.com
 www.GrahamAnthonyAssociates.com

CLIENT: MR BARR
 DRAWING STATUS: PLANNING PURPOSES ONLY

DRAWING TITLE / PROJECT: **PROPOSED: PLANS & ELEVATIONS**
 DOG & PARTRIDGE, HESKETH LANE, CHIPPING, PRESTON,
 PR3 2TH

DRAWING No: GA2009-002
 SCALE: 1:50 / 1:100 (A2)
 DATE: MARCH '16

ALL DIMENSIONS TO BE CHECKED ON SITE AND ANY CORRECTIONS TO BE REAPPLIED TO GRAHAM ANTHONY ASSOCIATES PRIOR TO PROCEEDING WITH ANY WORK. SCALE OFF DRAWING AND REFER TO WRITTEN DIMENSIONS. THIS DRAWING IS SUBJECT TO COPYRIGHT ©