


EXISTING SITE PLAN

DOG & PARTRIDGE, HESKETH LANE, CHIPPING, PRESTON, PR3 2TH

320150405P

 

GA ASSOCIATES
planning + architecture + design

2 OROSTON VILLA
HIGH STREET
GARSTANG
PRESTON
PR3 1EA

MR BARR
PLANNING PURPOSES ONLY


EXISTING SITE PLAN:
DOG & PARTRIDGE, HESKETH LANE, CHIPPING, PRESTON,
PR3 2TH

GA2009-SP-01 1:200 (A3) MARCH15

PROPOSED SITE PLAN

DOG & PARTRIDGE, HESKETH LANE, CHIPPING, PRESTON, PR3 2TH

320150405P

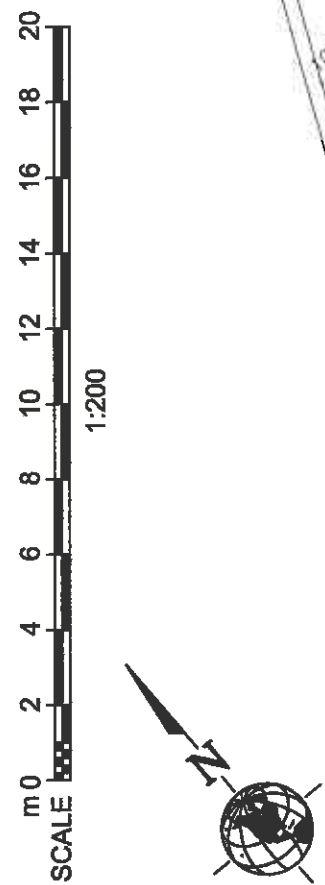

GA ASSOCIATES
 planning • architecture • design

2 OROSTON VILLA
 HIGH STREET
 GARSTANG
 PRESTON
 PR3 1EA

T: 01995 604514
 E: info@GrahamAnthonyAssociates.com
 W: www.GrahamAnthonyAssociates.com

CLIENT: MR BARR
 DRAWN: PLANNING PURPOSES ONLY

PROPOSED SITE PLAN:
 DOG & PARTRIDGE, HESKETH LANE, CHIPPING, PRESTON,
 PR3 2TH

PROJECT: GA2009-SP-02
 SCALE: 1:200 (A5)
 DATE: MARCH 15