


North West Elevation

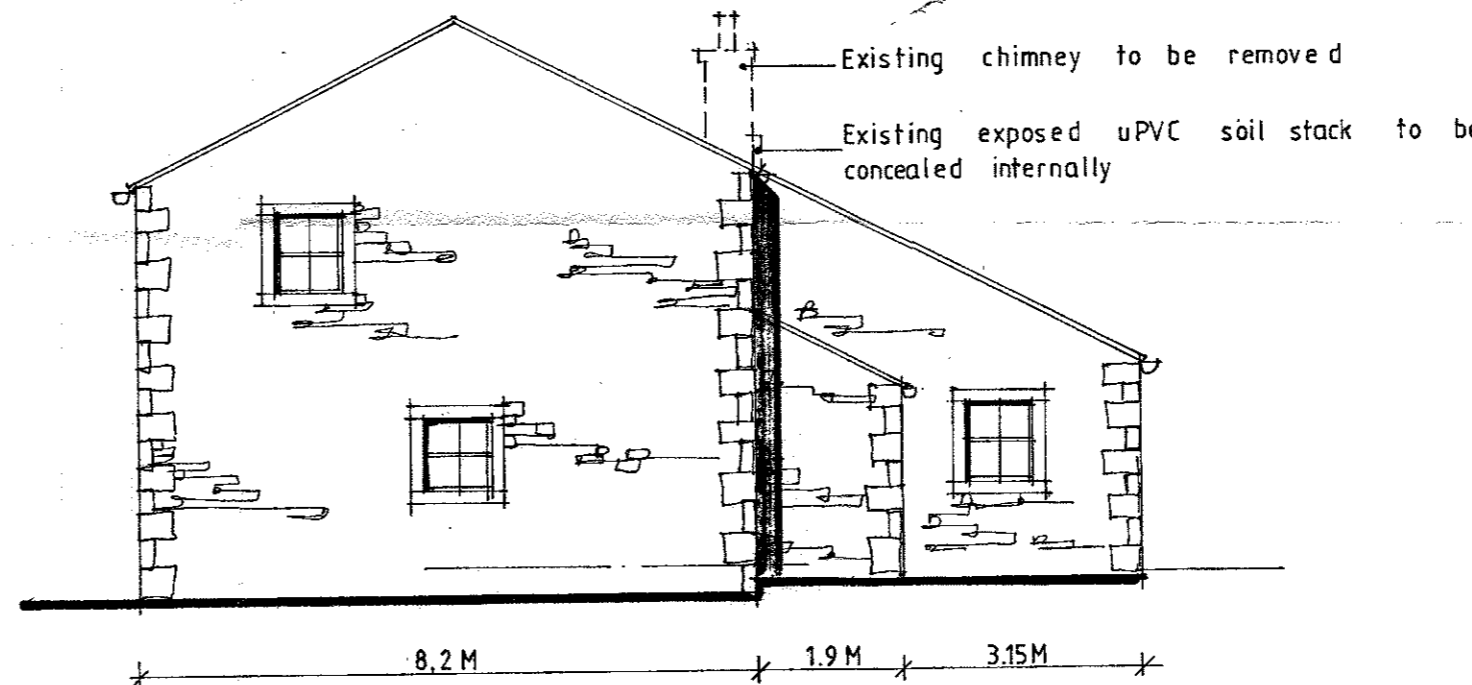

North East Elevation

REVA - Extension reduced in width 27-04-15

Client
Mr and Mrs Green

Job Title
Proposed Sitting Room Extension
No. 1 Manor Barn
Rimington Lane
Rimington
320150439P

Drawing Title
Proposed Part Plan & Elevations

Scale 1/100 @ A2 Date Feb. 2015 Drawn SGH

spa
SUNDERLAND PEACOCK ARCHITECTS
SUNDERLAND PEACOCK & ASSOCIATES LTD.
HAZELMERE, PIMLICO ROAD, CLITHEROE,
LANCASHIRE, BB7 2AG
T 01200 423178 F 01200 427328
E info@sunderlandpeacock.com
www.sunderlandpeacock.com

4761 - 02A