




320150445P

1:100 0 1000 2000 3000 4000 5000


1:50 0 1000 2000

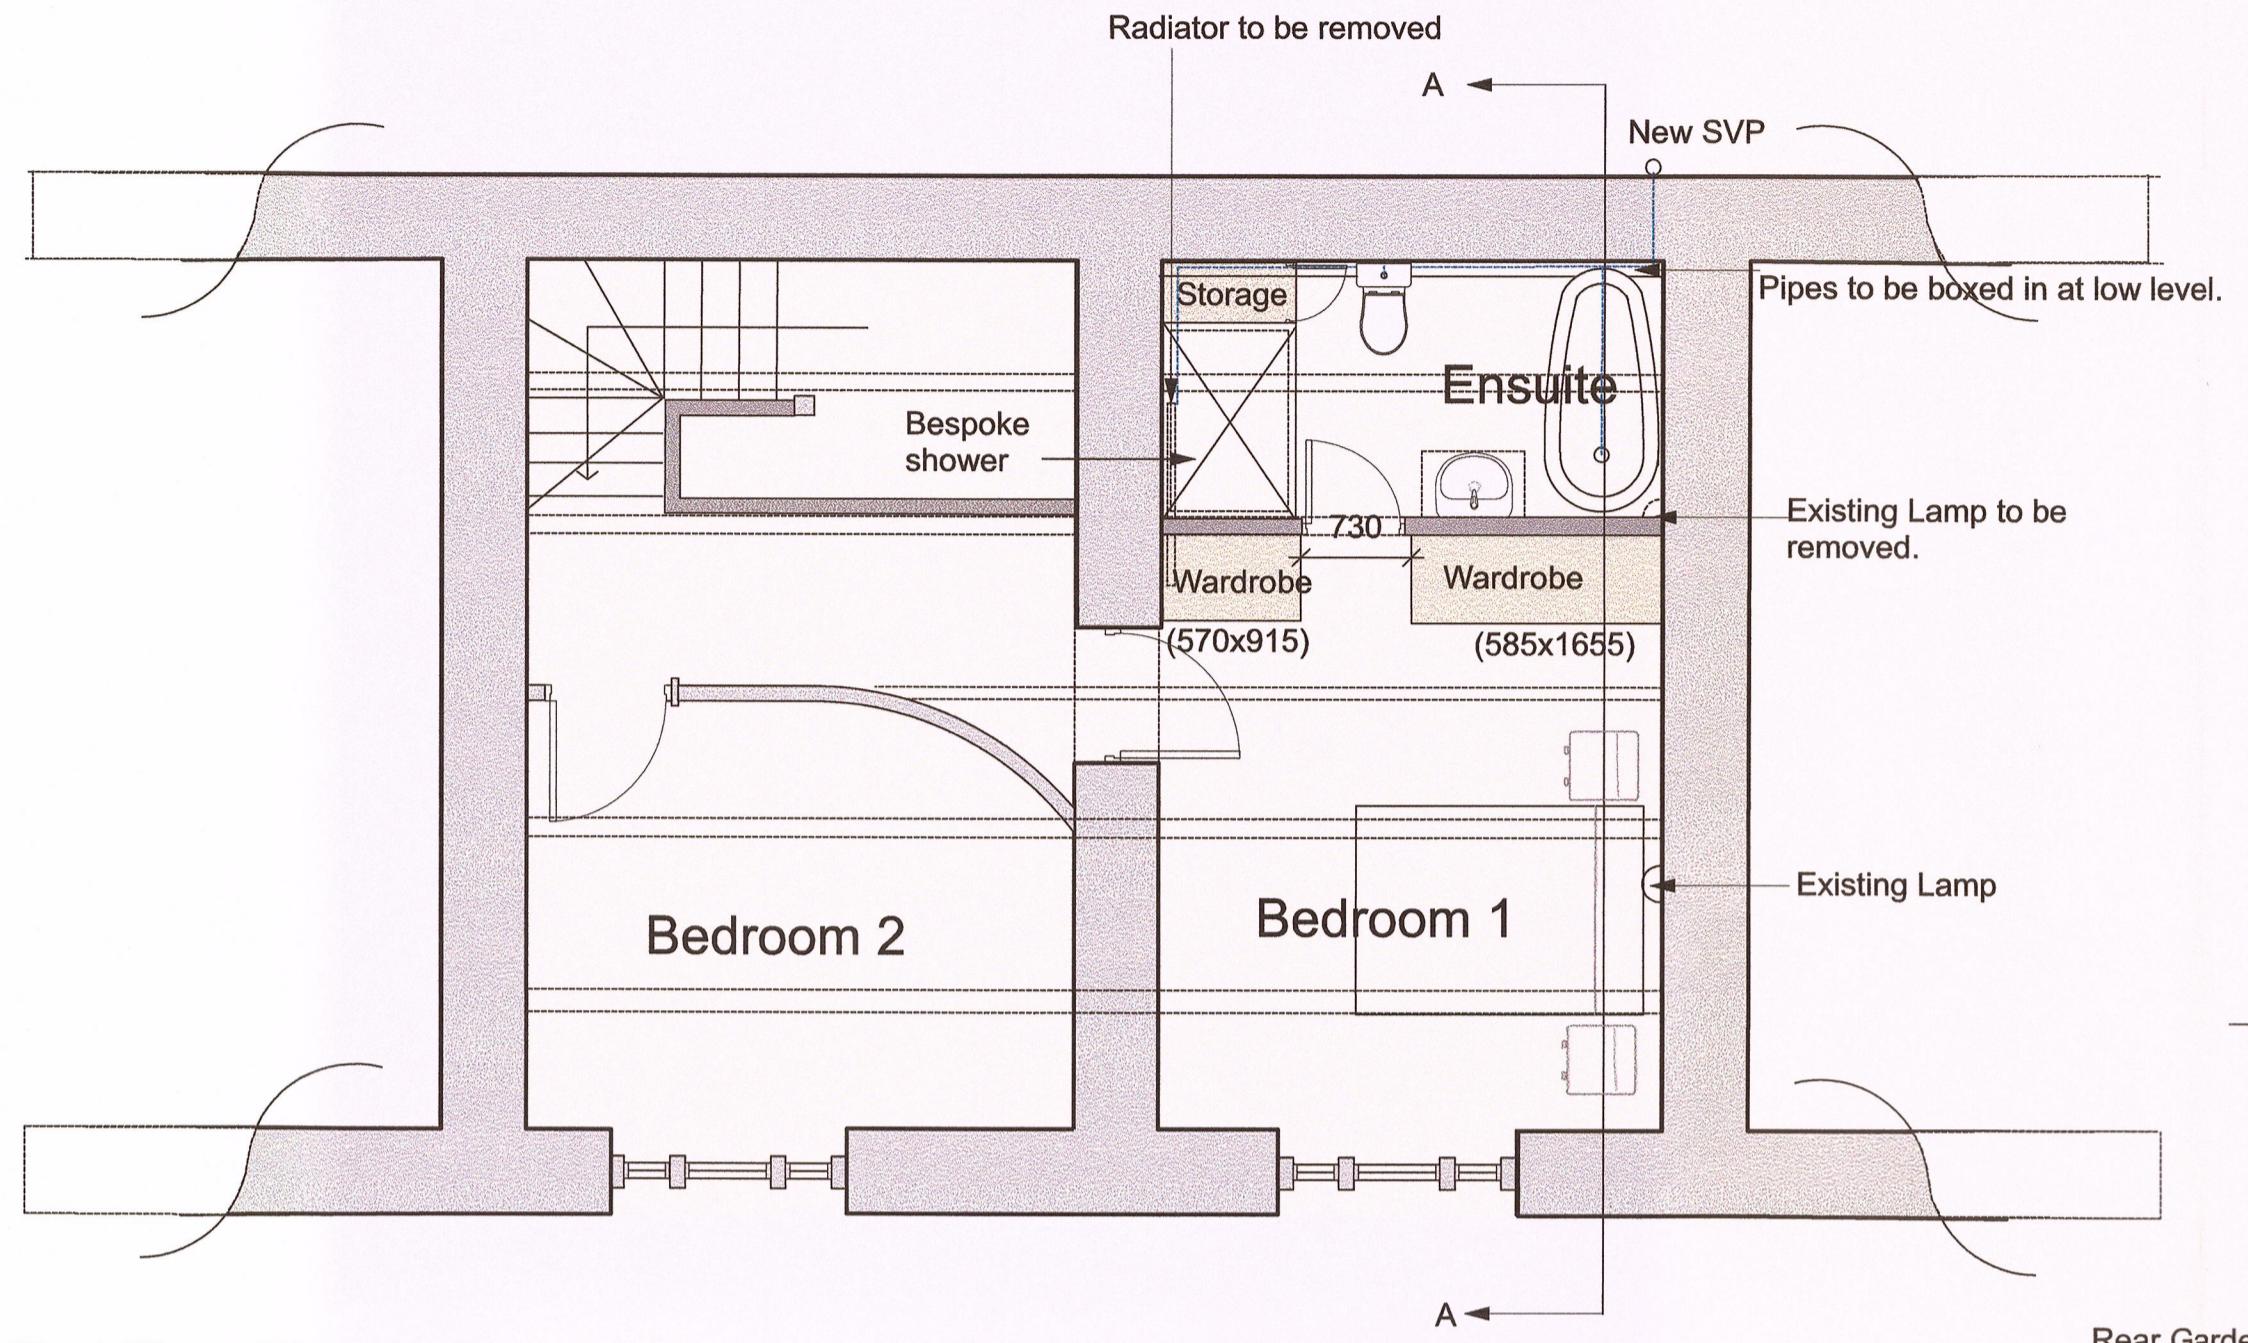

First Floor Plan 1:50

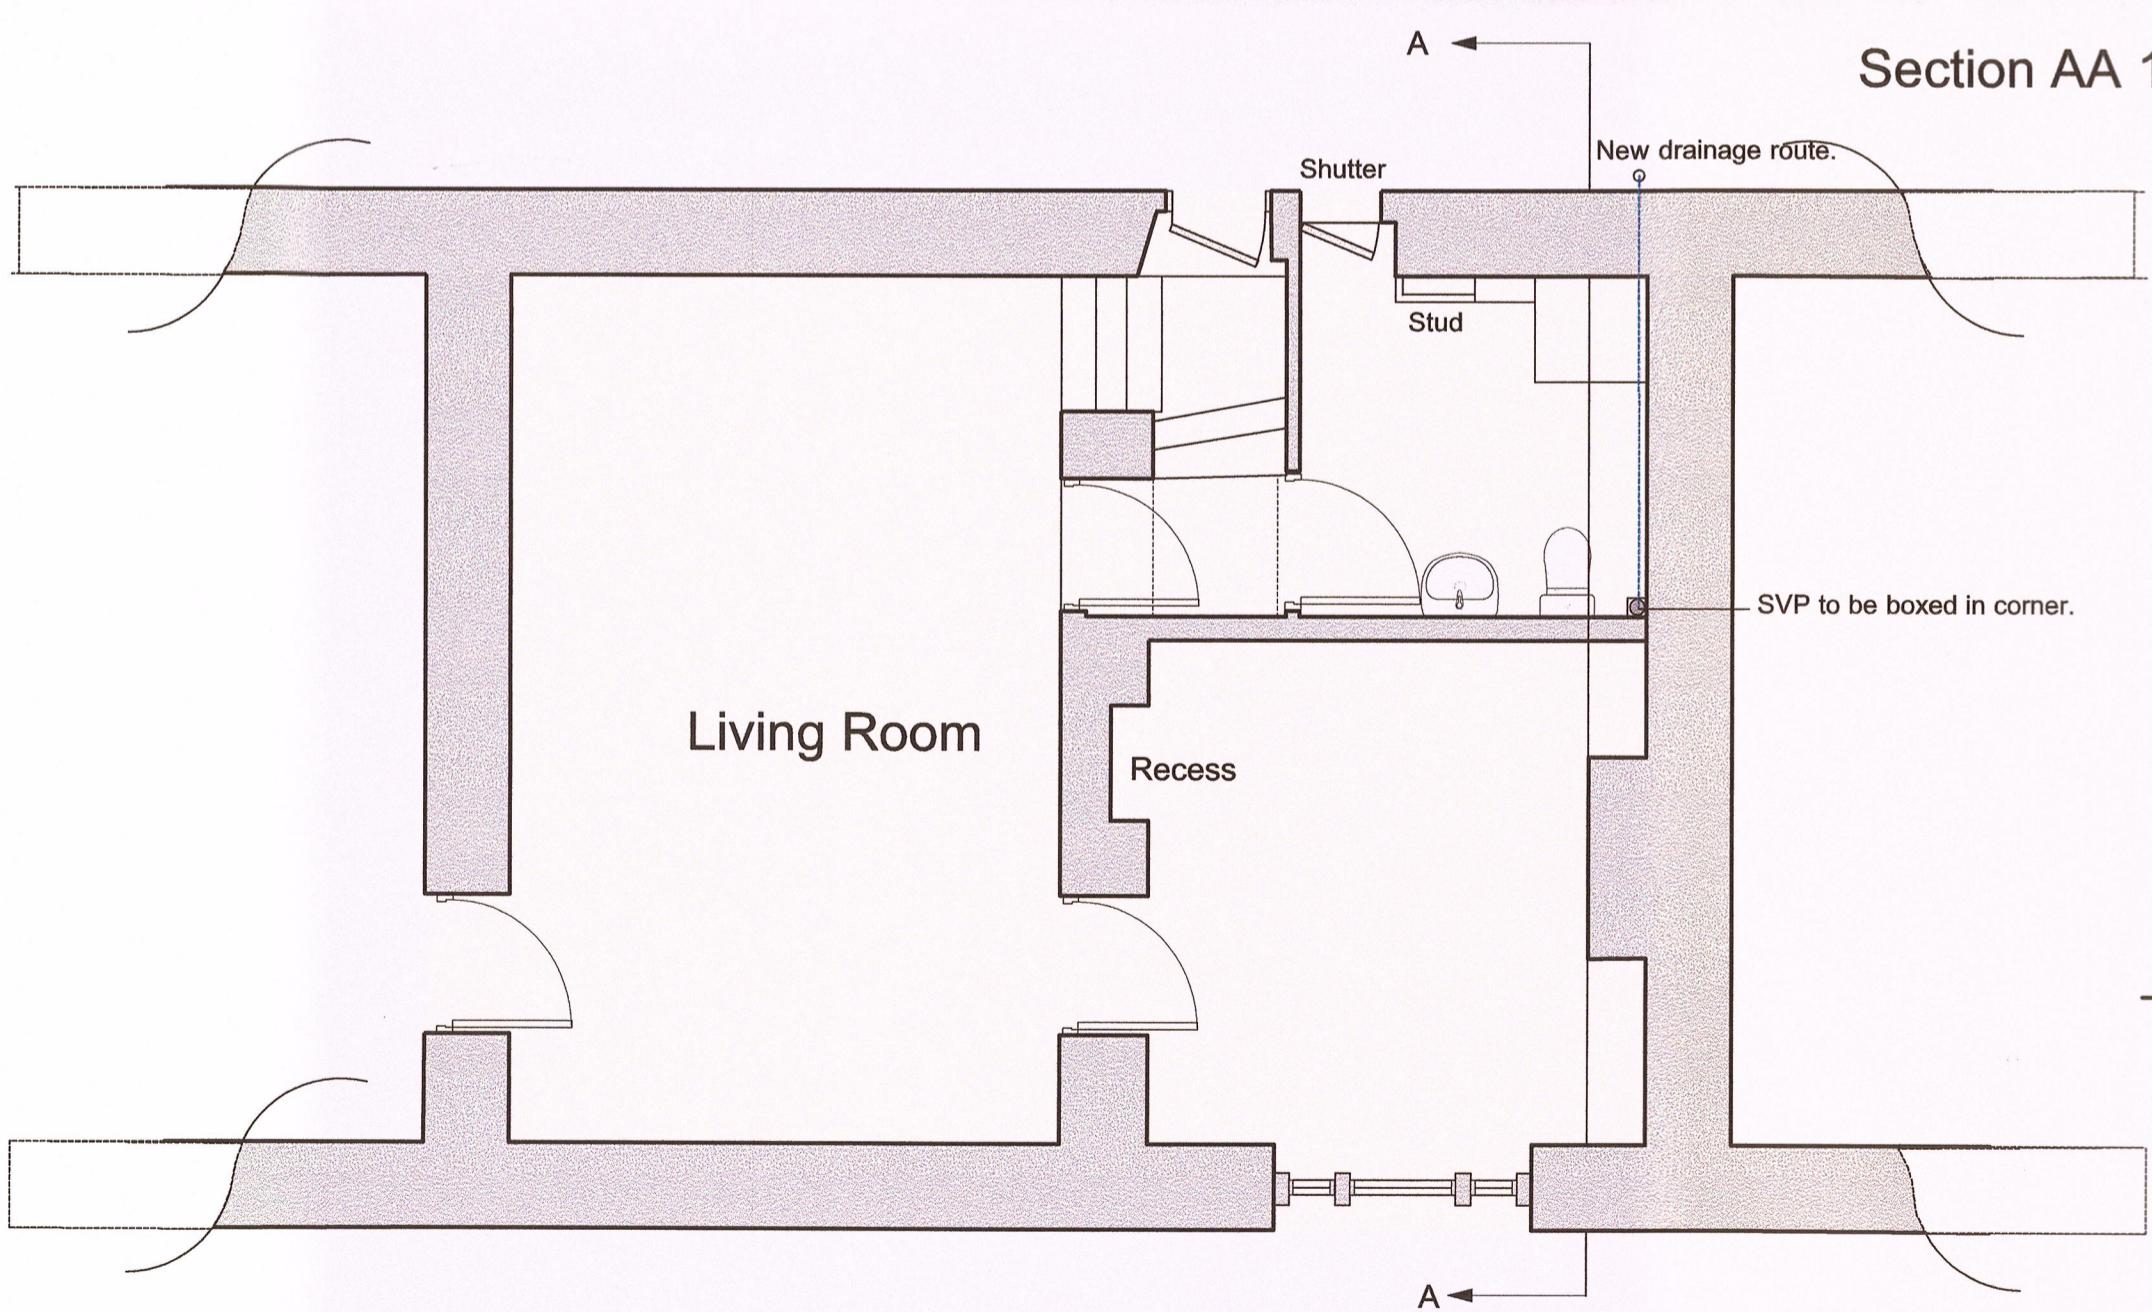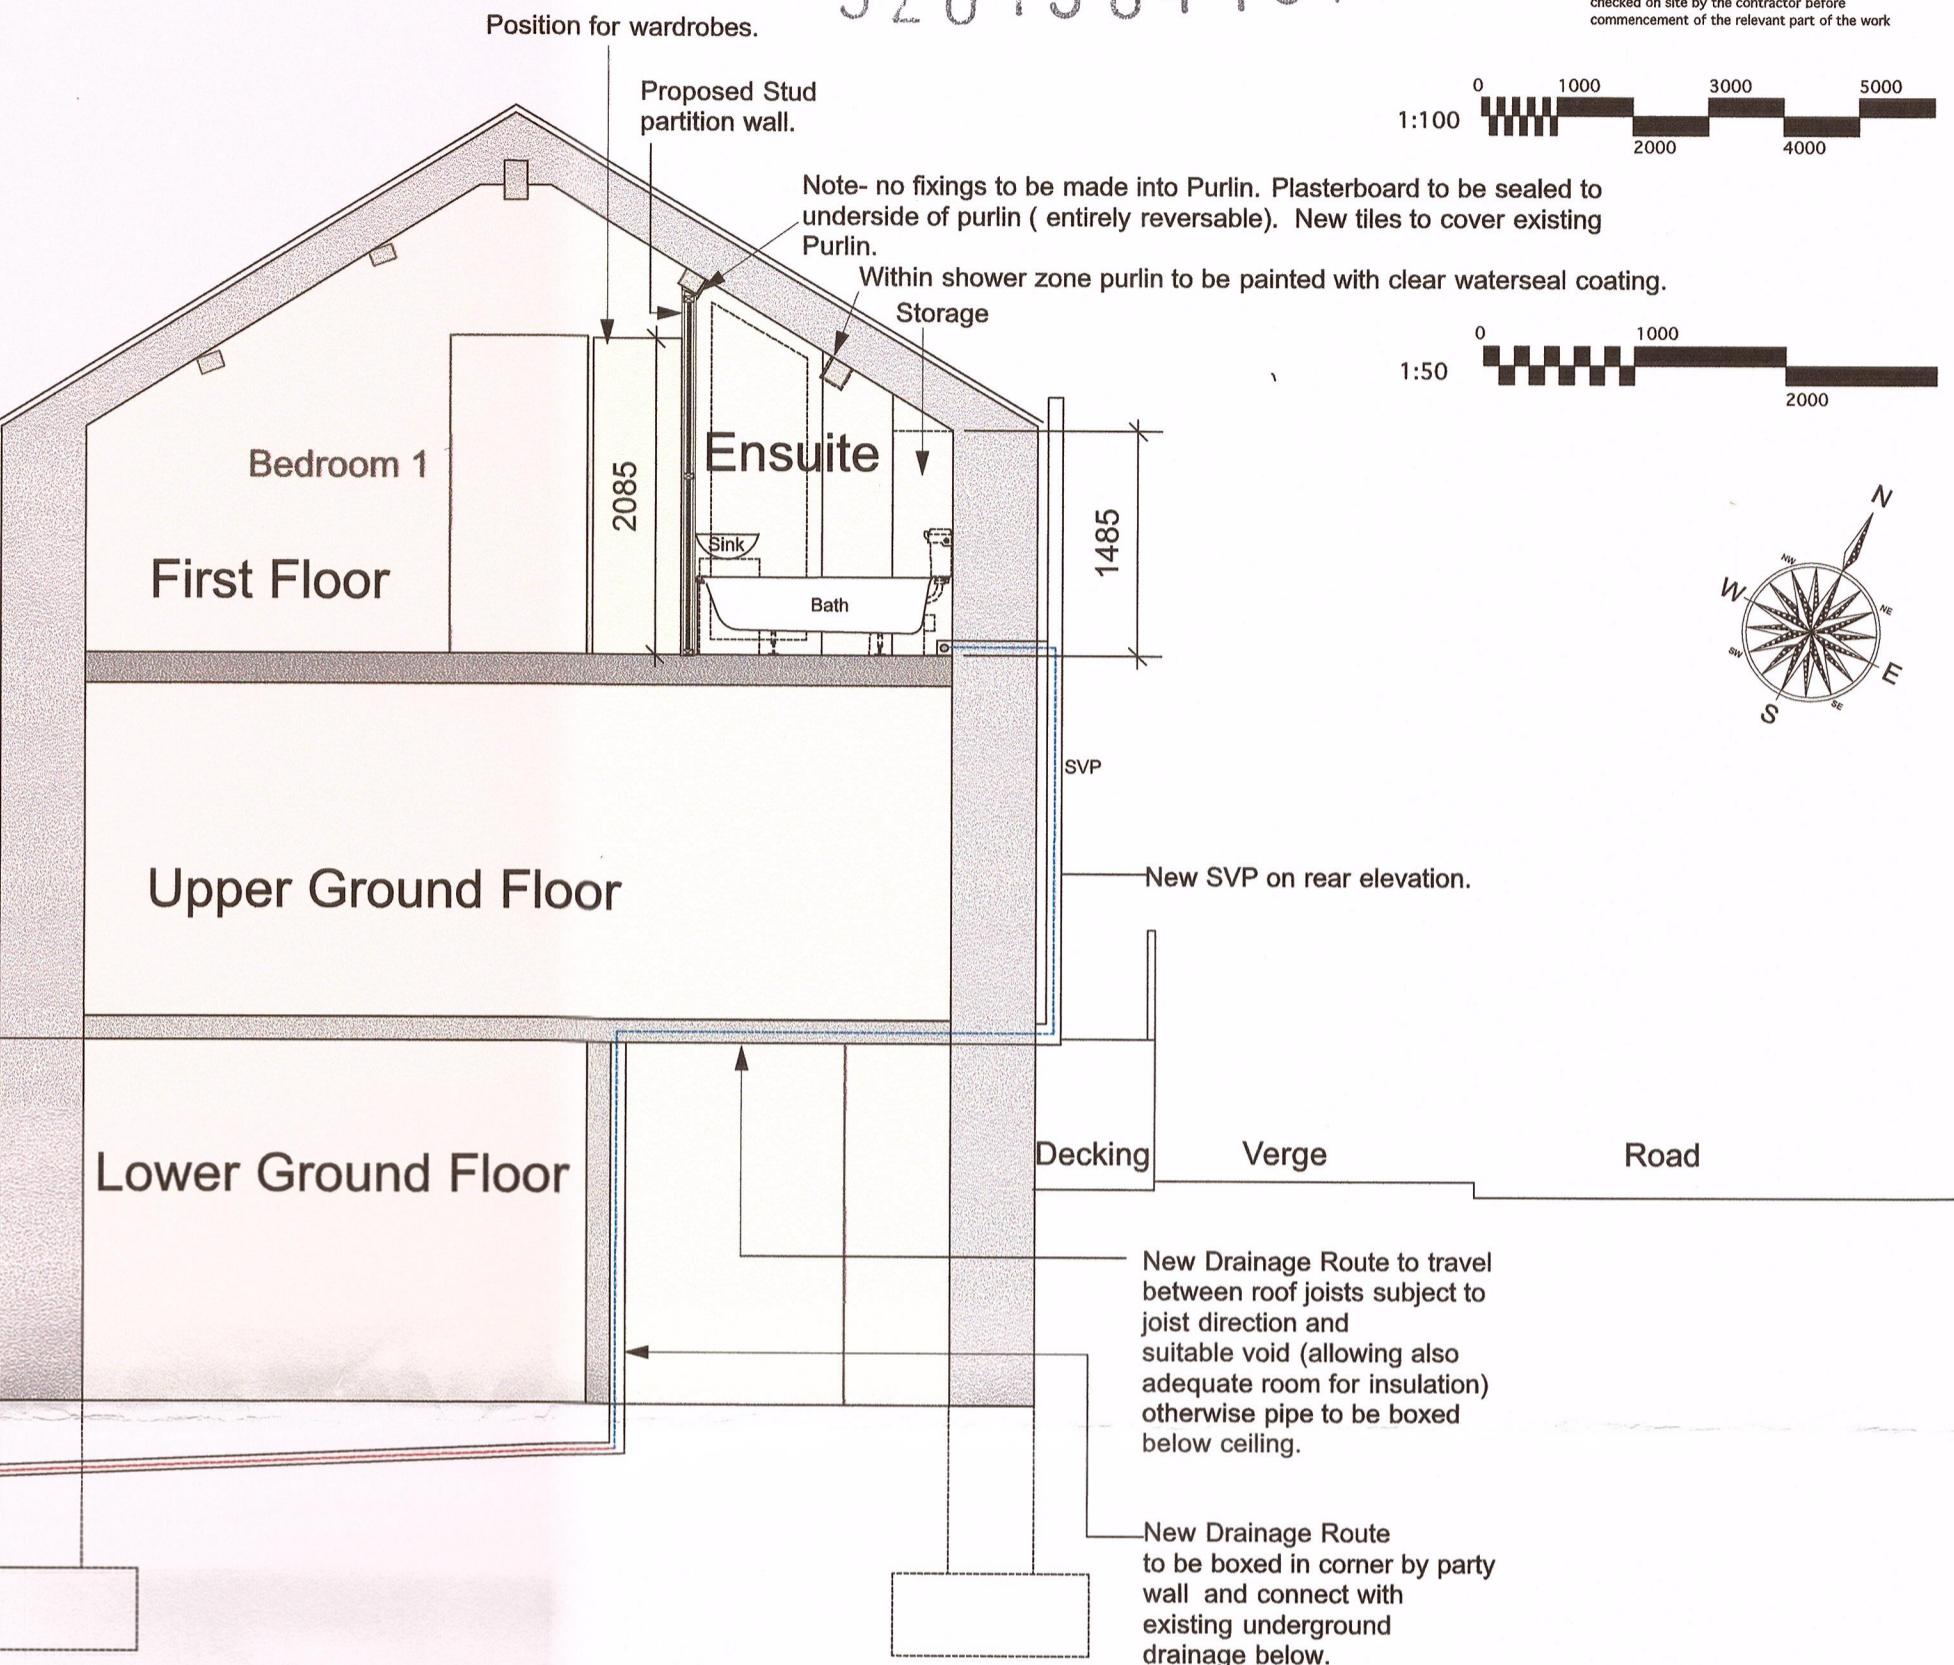

Lower Ground Plan 1:50

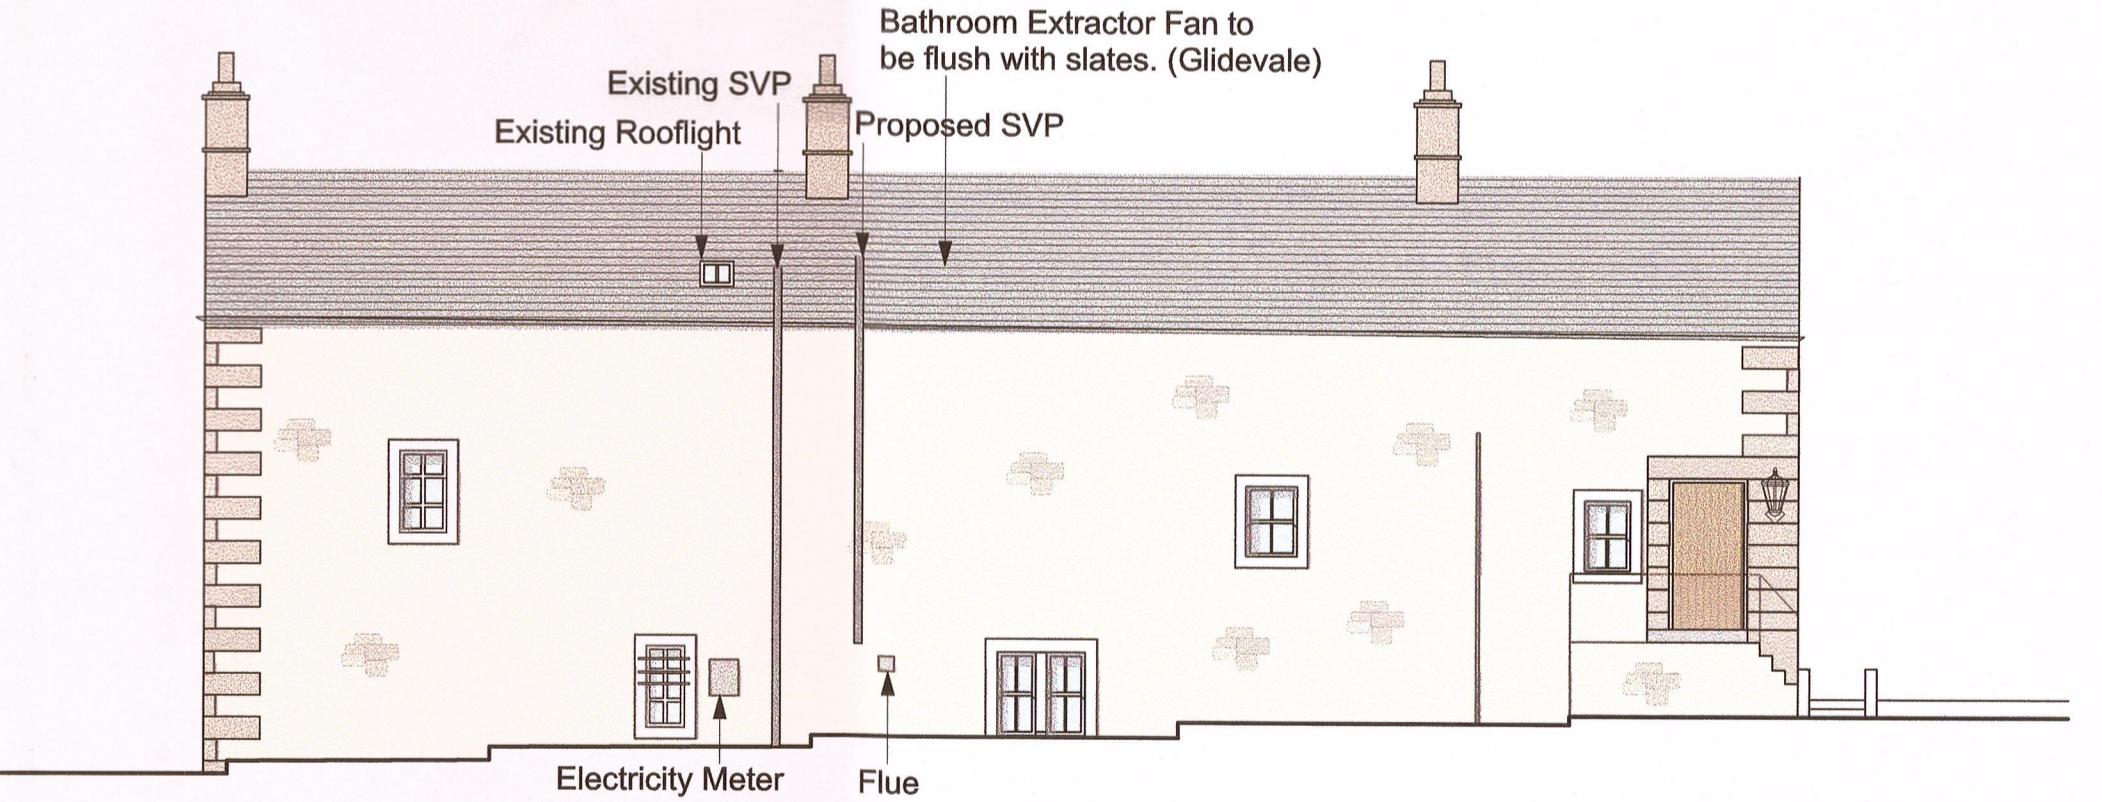

North West Elevation 1:100

Rev	Date	Description
--	--	
		Newton House, Newton, Bowland
		Proposed plans/ section/ elevation
		Draw. No.: 2205.P.001 Rev.: -
		Date: May '15 Scale: 1:100@A2/ 1:50@ A2
		IWA Architects
		Waterloo Mill, Waterloo Road, Clitheroe, Lancashire, BB7 1LR
		E: +44 (0) 1200 423487
		F: +44 (0) 1200 459278
		E: admin@iwaarchitects.co.uk
		W: www.iwaarchitects.co.uk