




Existing Rear Elevation

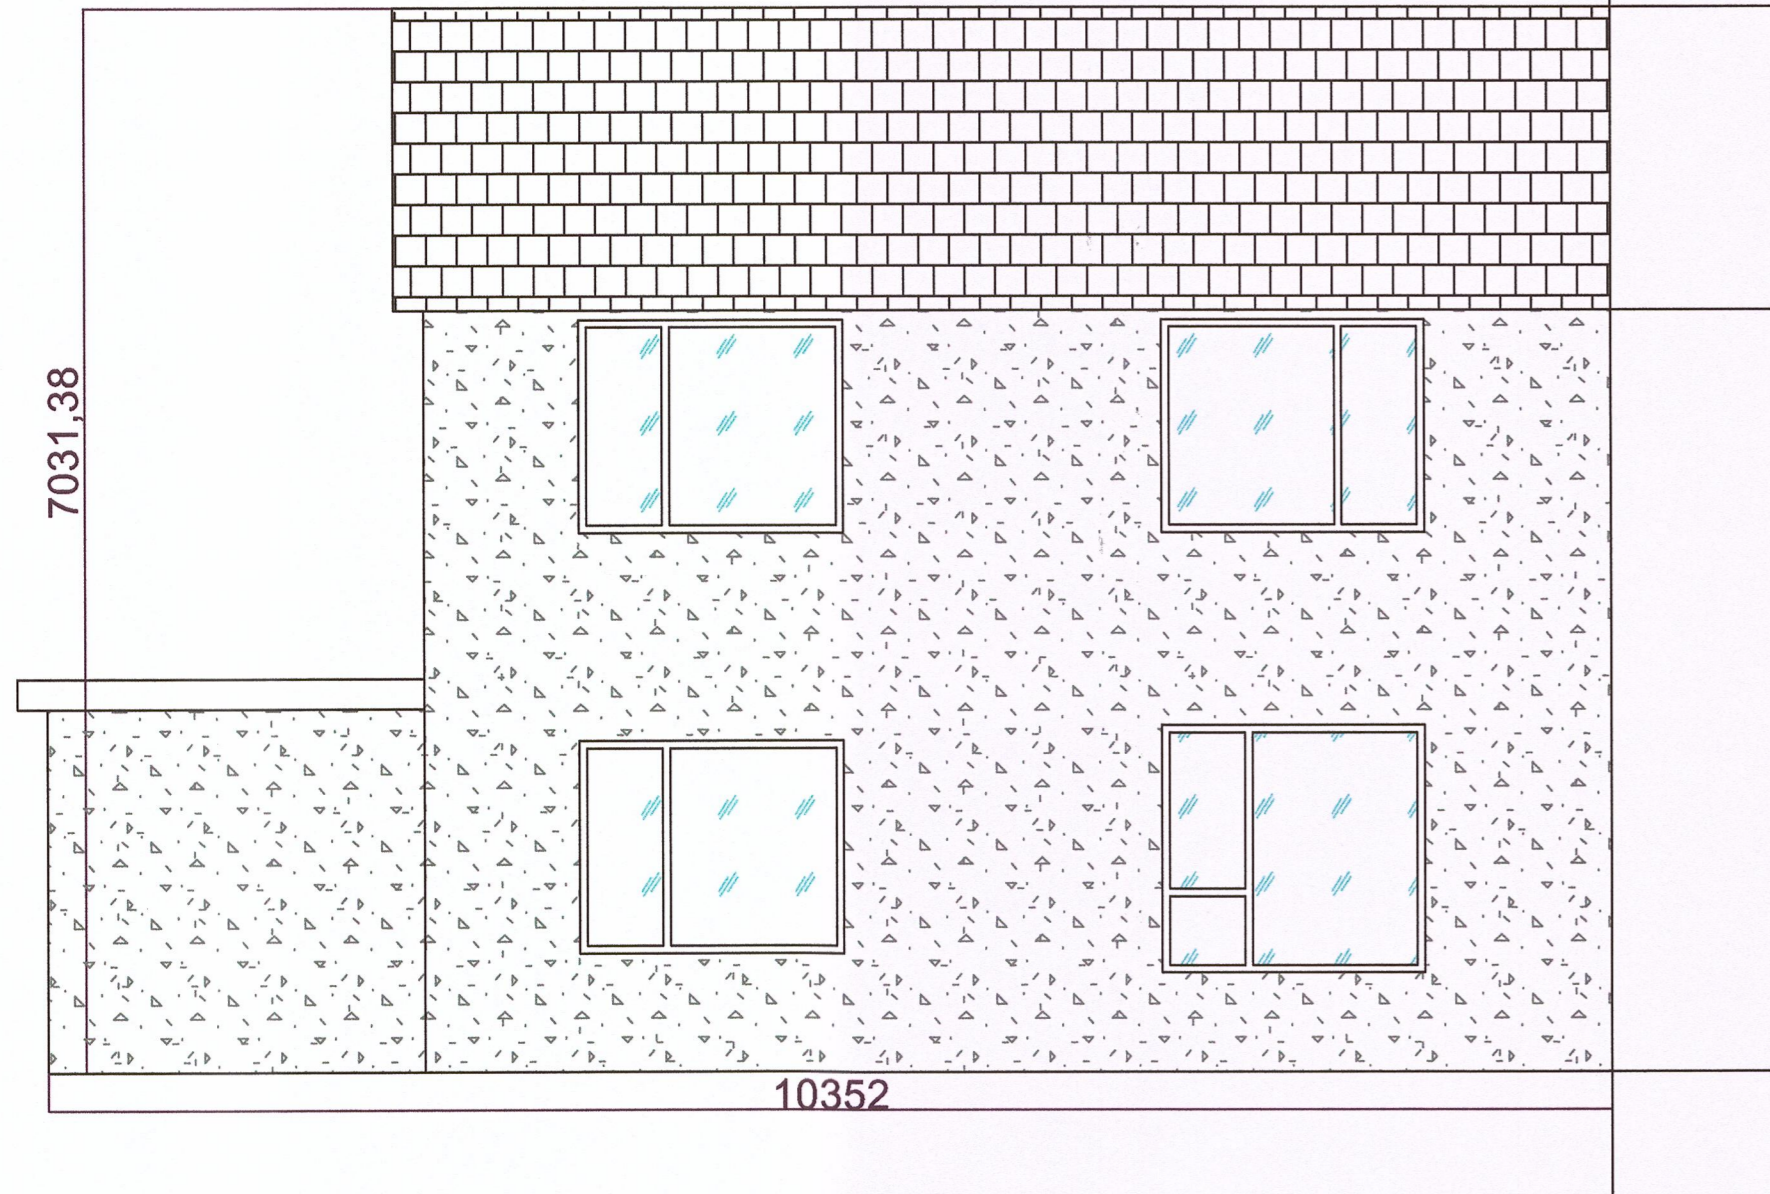


Existing Side Elevation

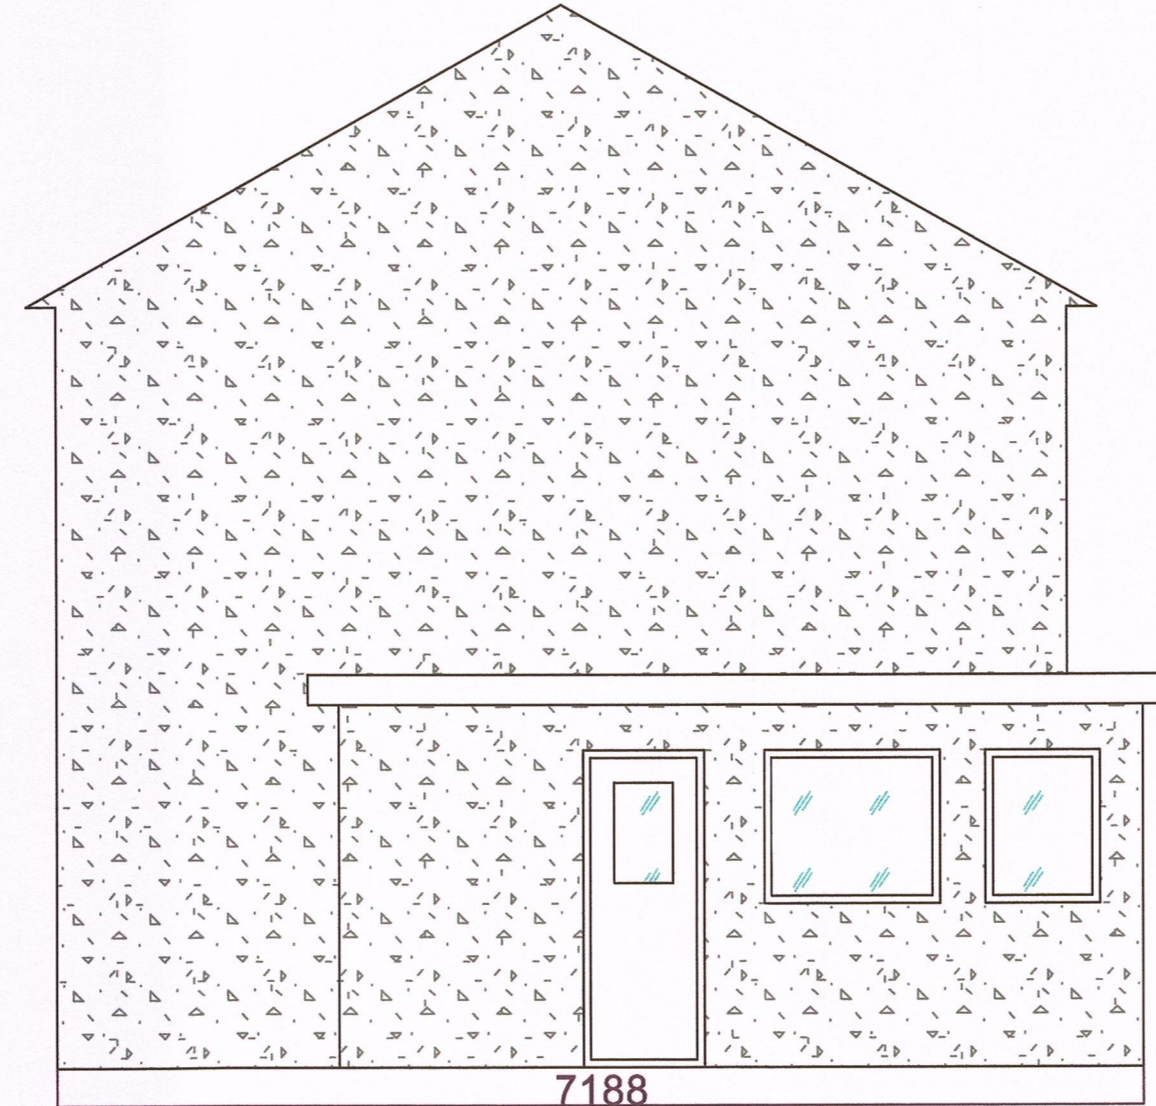


Existing Side Elevation

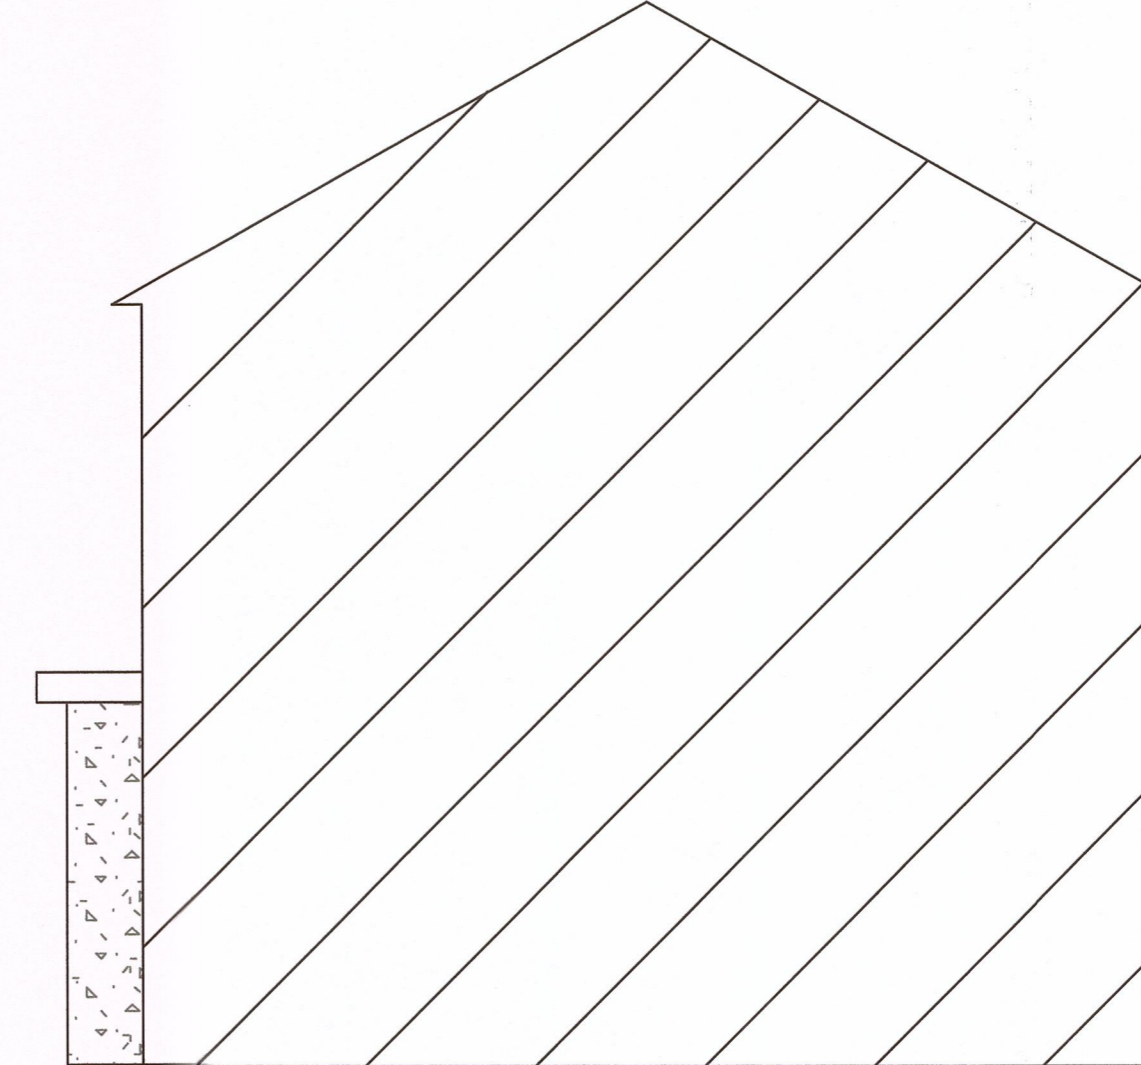

Existing Ground Floor

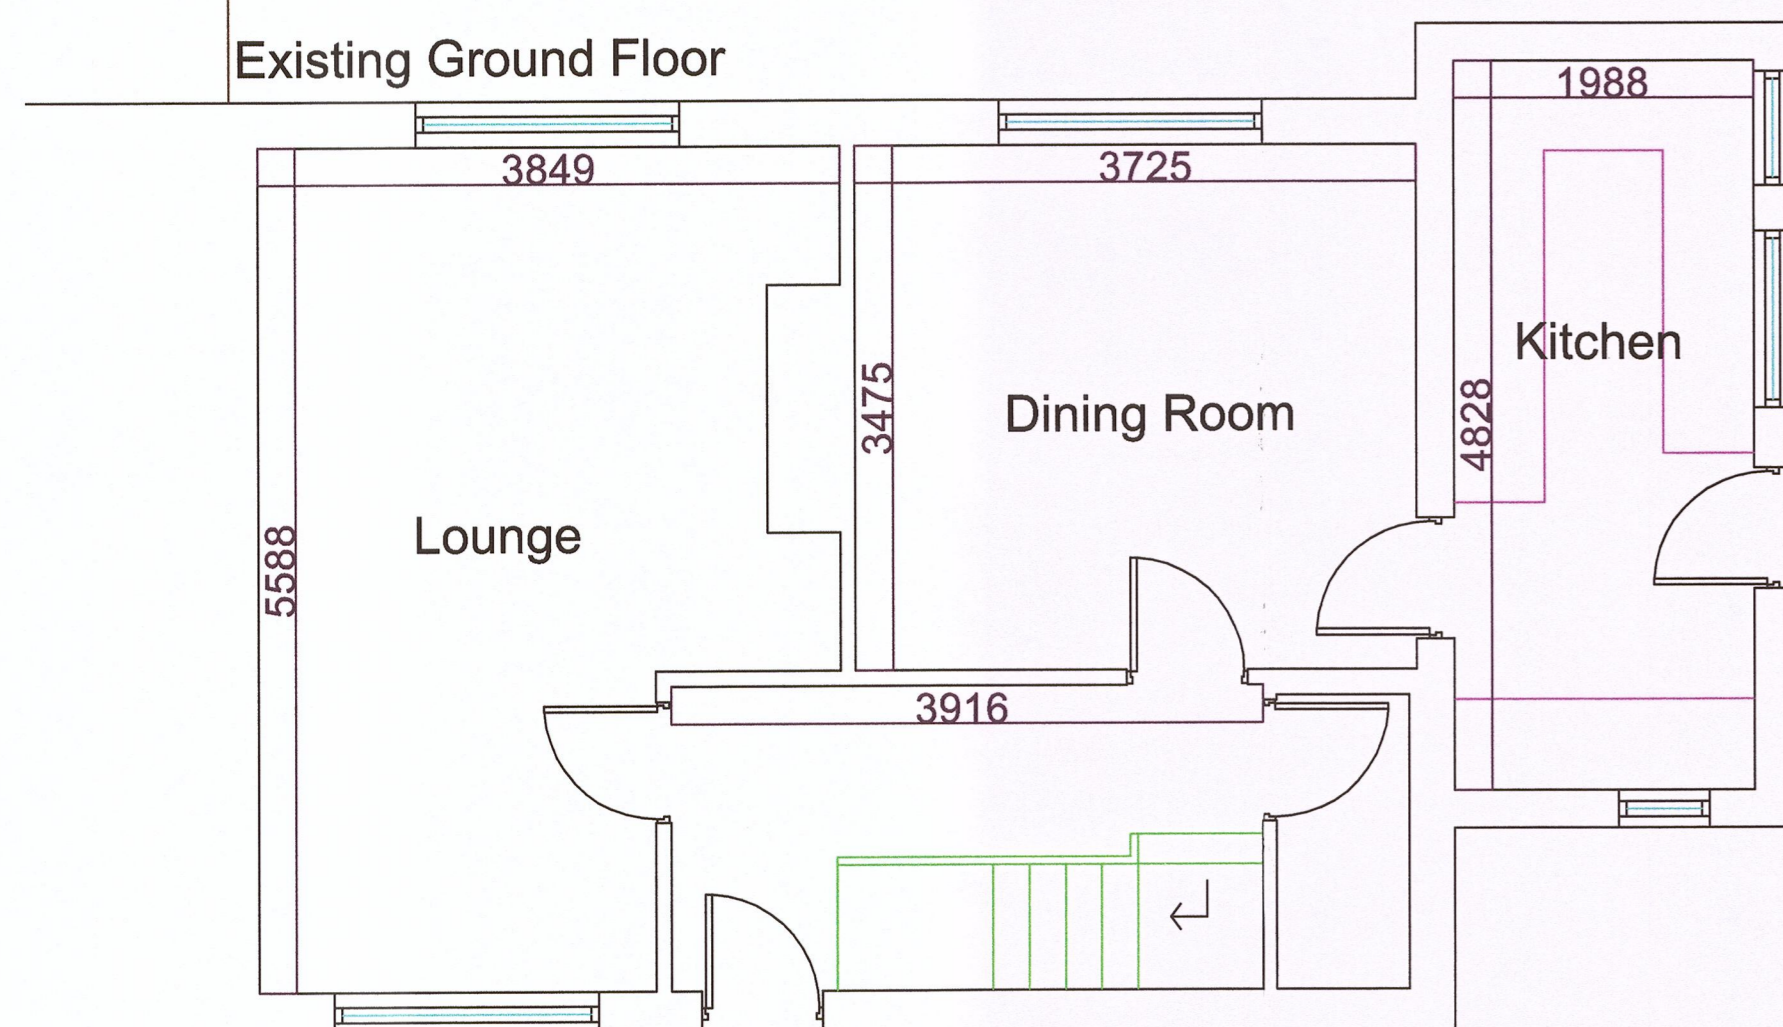

Existing First Floor

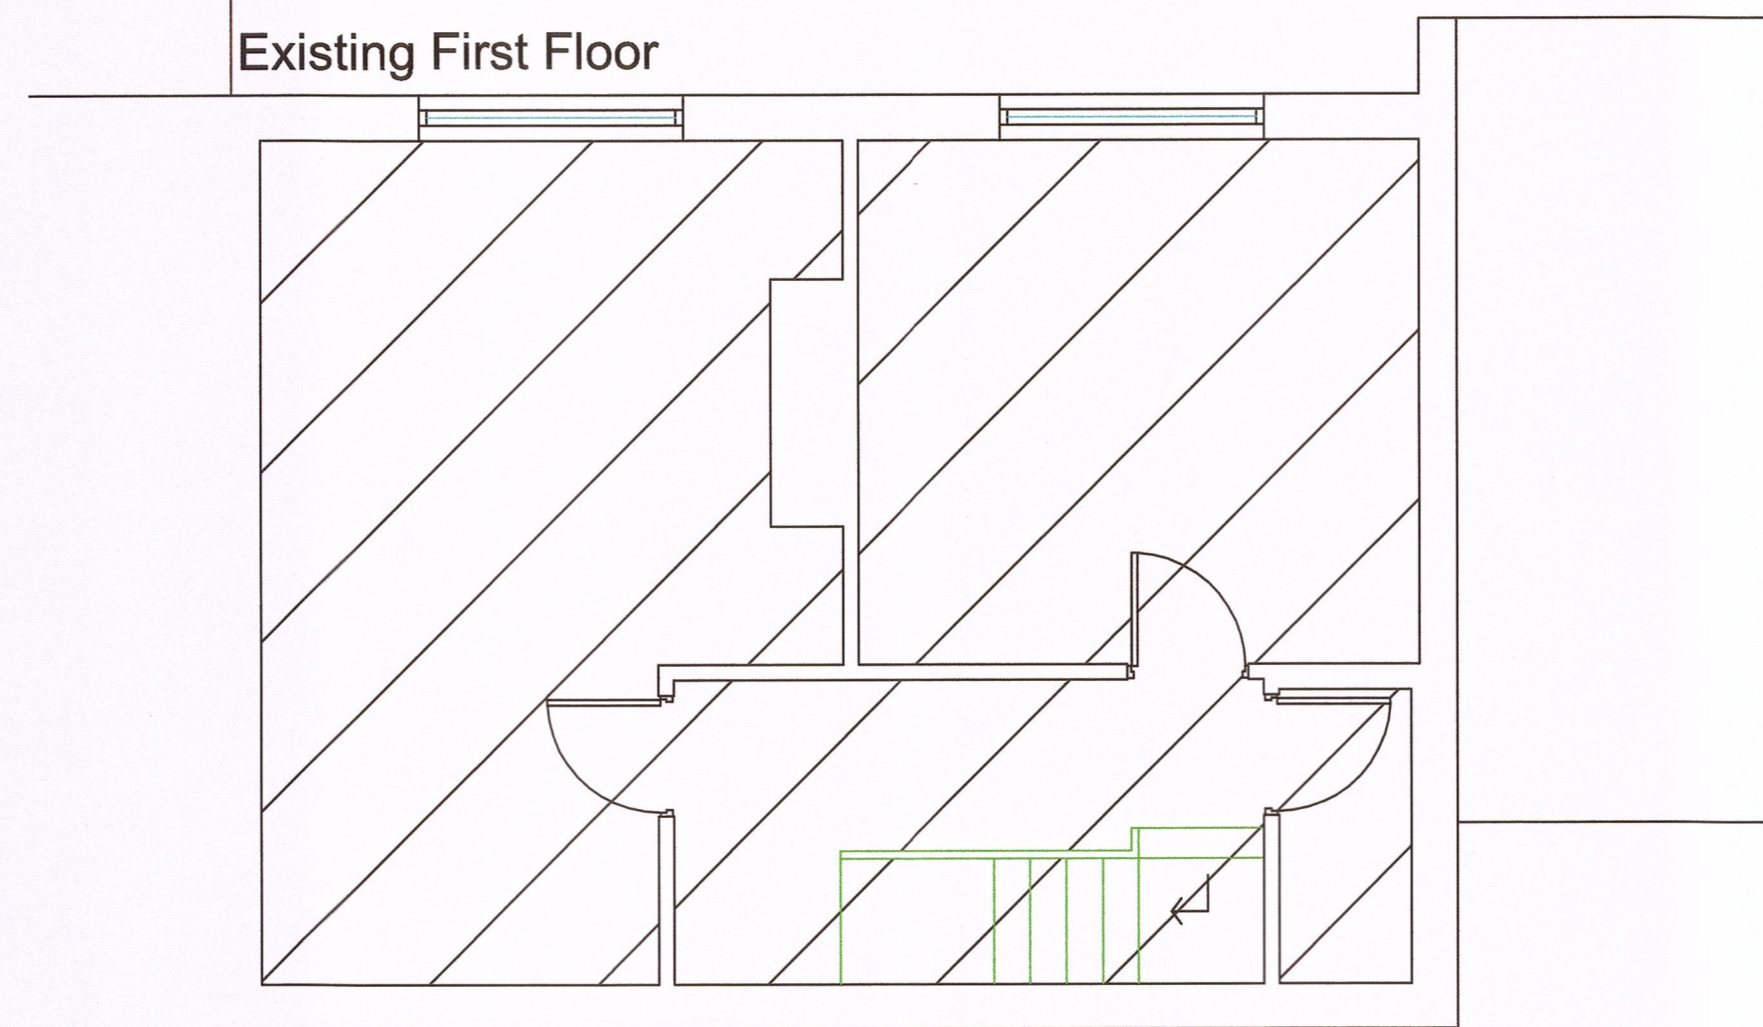

320150458P

Description	Rev	Date	By

AJH ASSOCIATES

Chartered Building Surveyors

21 Deanfield Court
 Plumtree Link Road
 Clifton
 Bristol BS7 1QS

Tel: 01200 459887
 Fax: 01200 459888
 e-mail: info@ajh-associates.co.uk
 www.ajh-associates.co.uk

Client MR GORDON WHITWELL	Scale 1:500 @ A1
Project 10 QUEENSWAY AVENUE WADDINGTON	Date 29/04/2015
Description EXISTING PLANS AND ELEVATIONS	By JT
Checked	No. 3111/100

DO NOT SCALE THIS DRAWING. CHECK ALL DIMENSIONS ON SITE.

THIS DRAWING IS PROTECTED BY COPYRIGHT. IT MAY NOT BE REPRODUCED IN ANY FORM OR BY ANY MEANS FOR ANY PURPOSE, WITHOUT GAINING PRIOR WRITTEN PERMISSION FROM AJH ASSOCIATES