



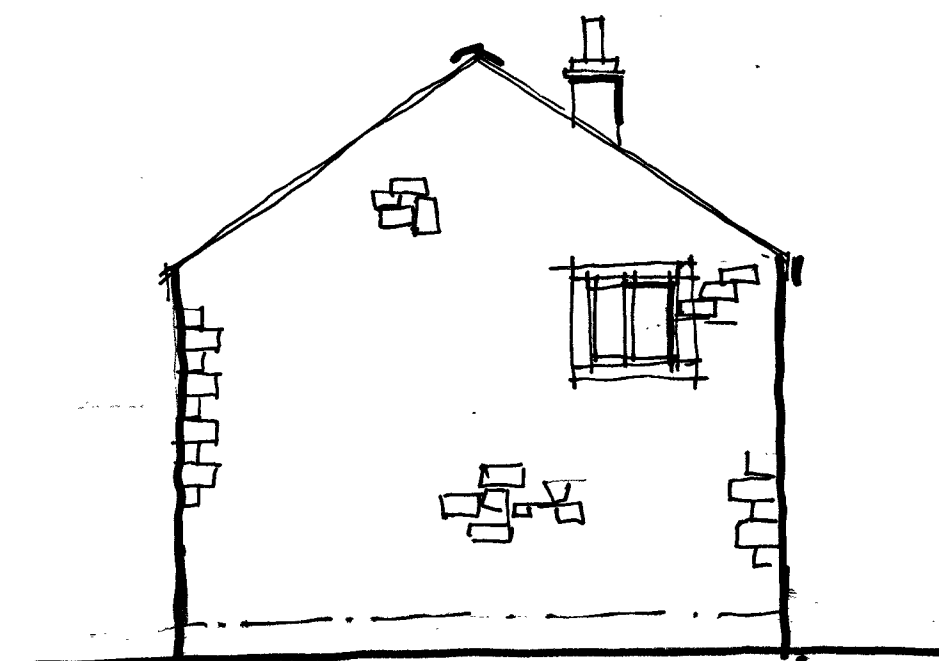

SOUTH ELEVATION

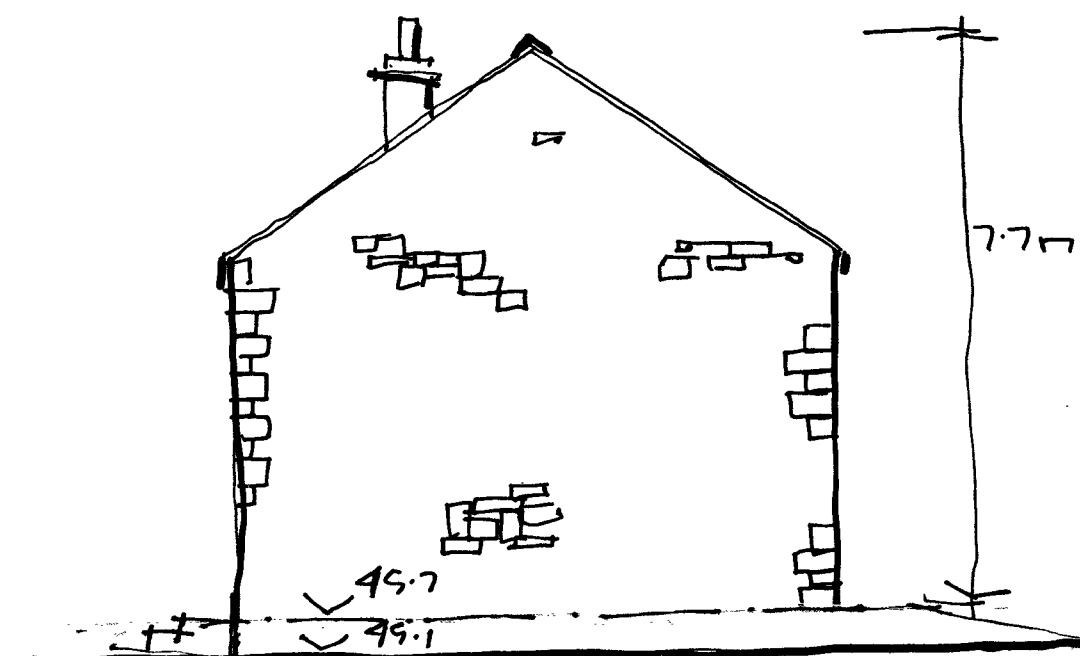

WEST ELEVATION



NORTH ELEVATION.

REVISION: SEPT. 15.
A. FLOOR LEVEL ADJUSTED TO
600MM ABOVE EXISTING GROUND
LEVEL.
GROUND LEVEL 45.1, FLOOR
LEVEL 45.7, PREVIOUSLY 45.25
GROUND FLOOR TO BE CONCRETE
CONSTRUCTION.

Client

MR J. KING

Job Title

PROPOSED REPLACEMENT OF
INDUSTRIAL UNITS WITH 3NO
COTTAGES TO THE REAR
OF 21 KING ST WHARF.

Drawing Title

PROPOSED PLANS &
ELEVATIONS.

Scale 1:100

Date NOV 2010


Drawn AK

spa
ARCHITECTS


SUNDERLAND PEACOCK
SUNDERLAND PEACOCK & ASSOCIATES LTD.
HAZELMERE, PIMLICO ROAD, CLITHEROE,
LANCASHIRE, BB7 2AG
T 01200 423178 F 01200 427328
E info@sunderlandpeacock.com
www.sunderlandpeacock.com



3980 - 04A.

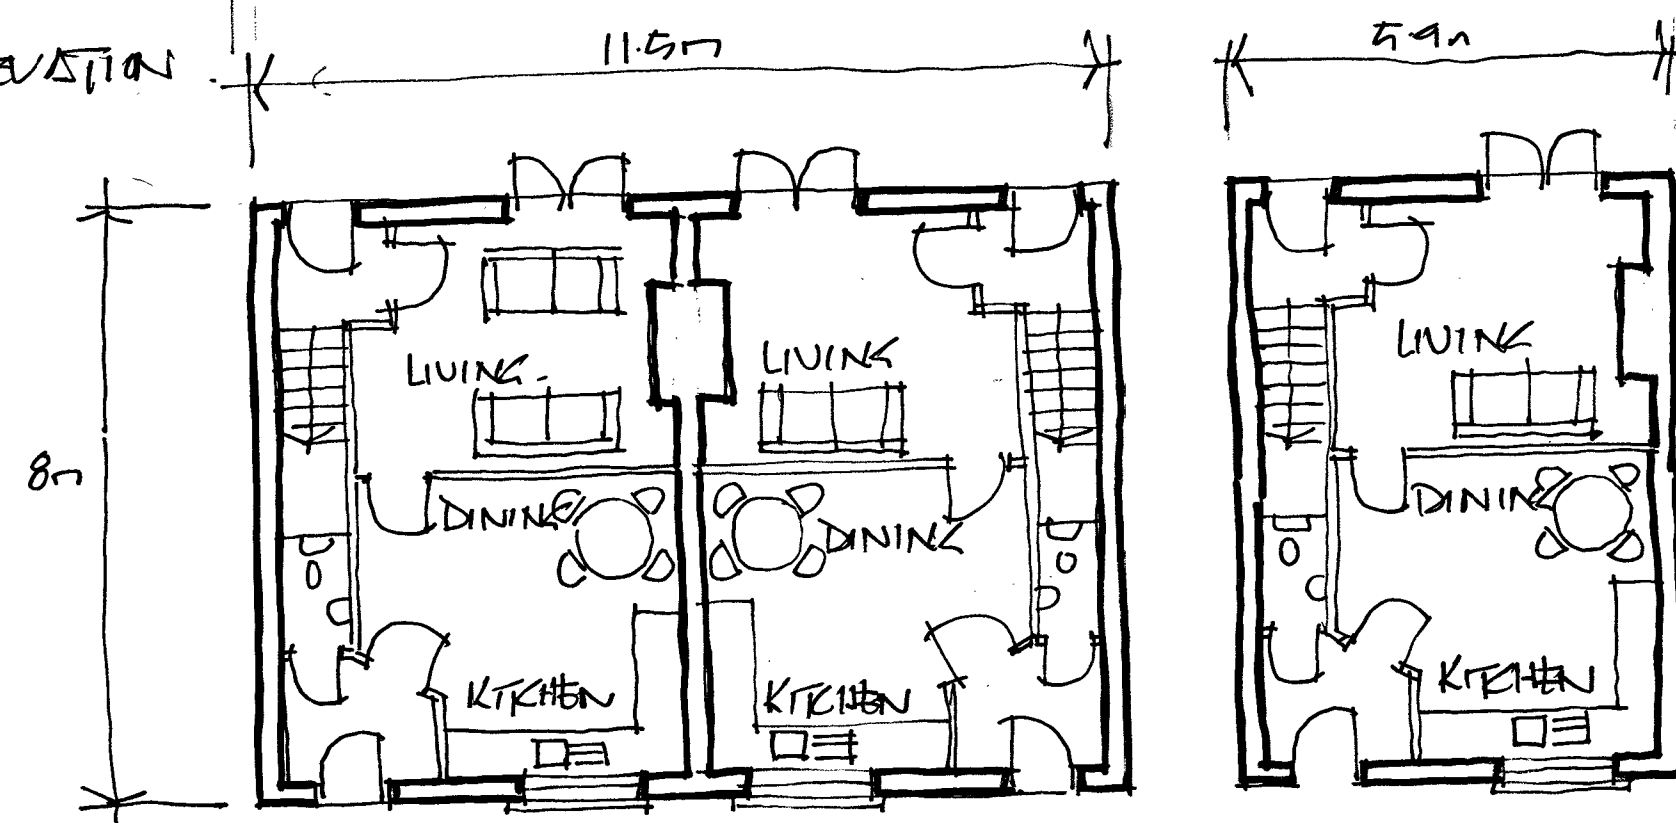

GROUND FLOOR PLAN

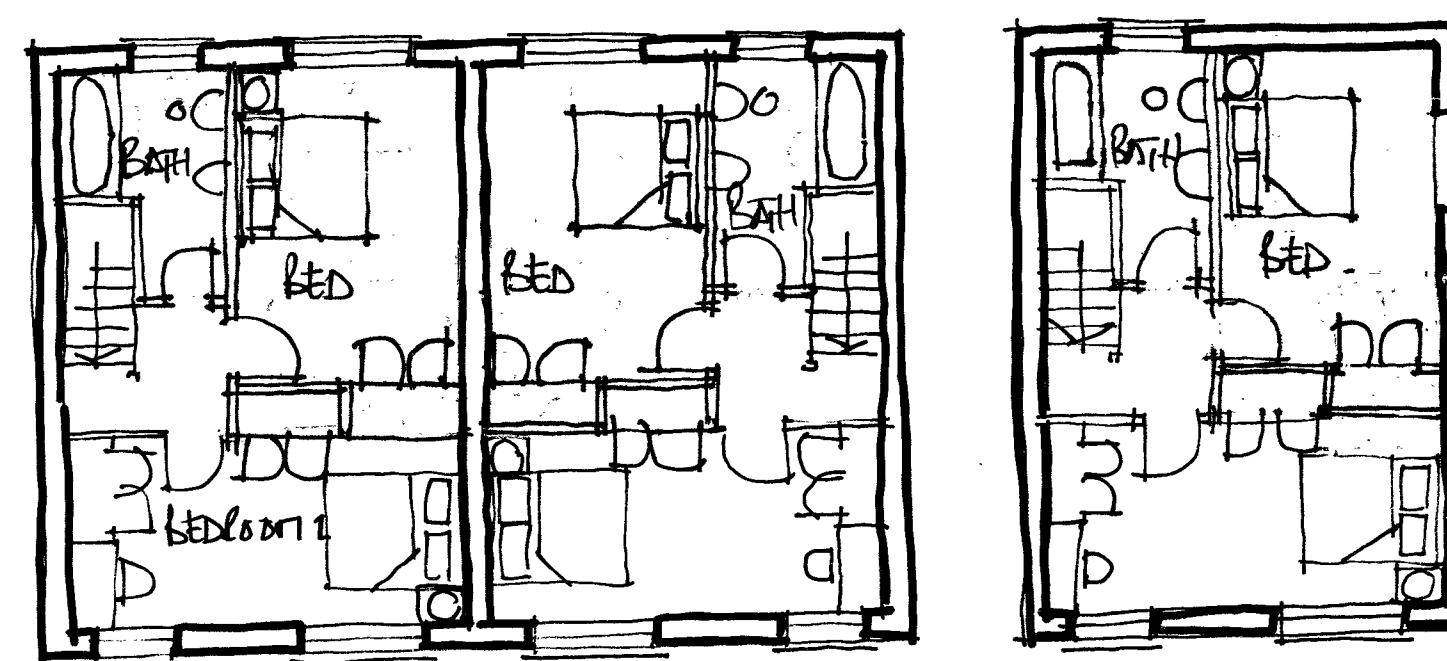

FIRST FLOOR PLAN.