



East Elevation 1:50

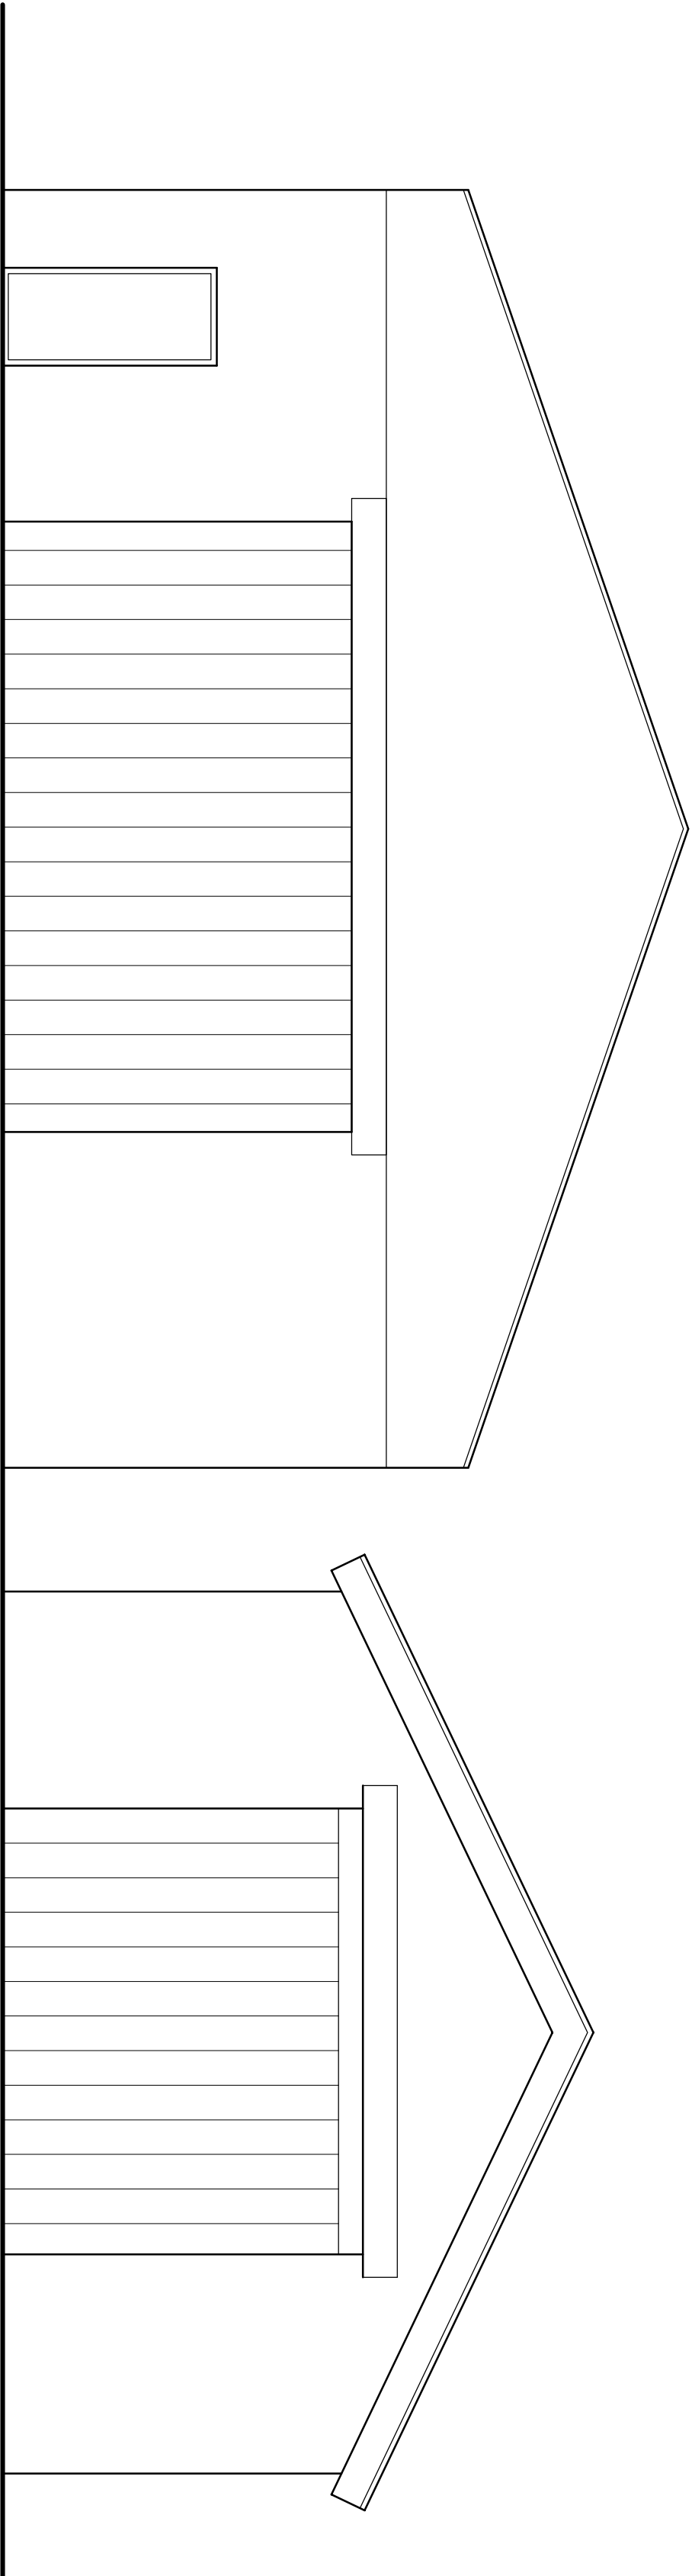

West Elevation 1:50



Site Plan 1:200

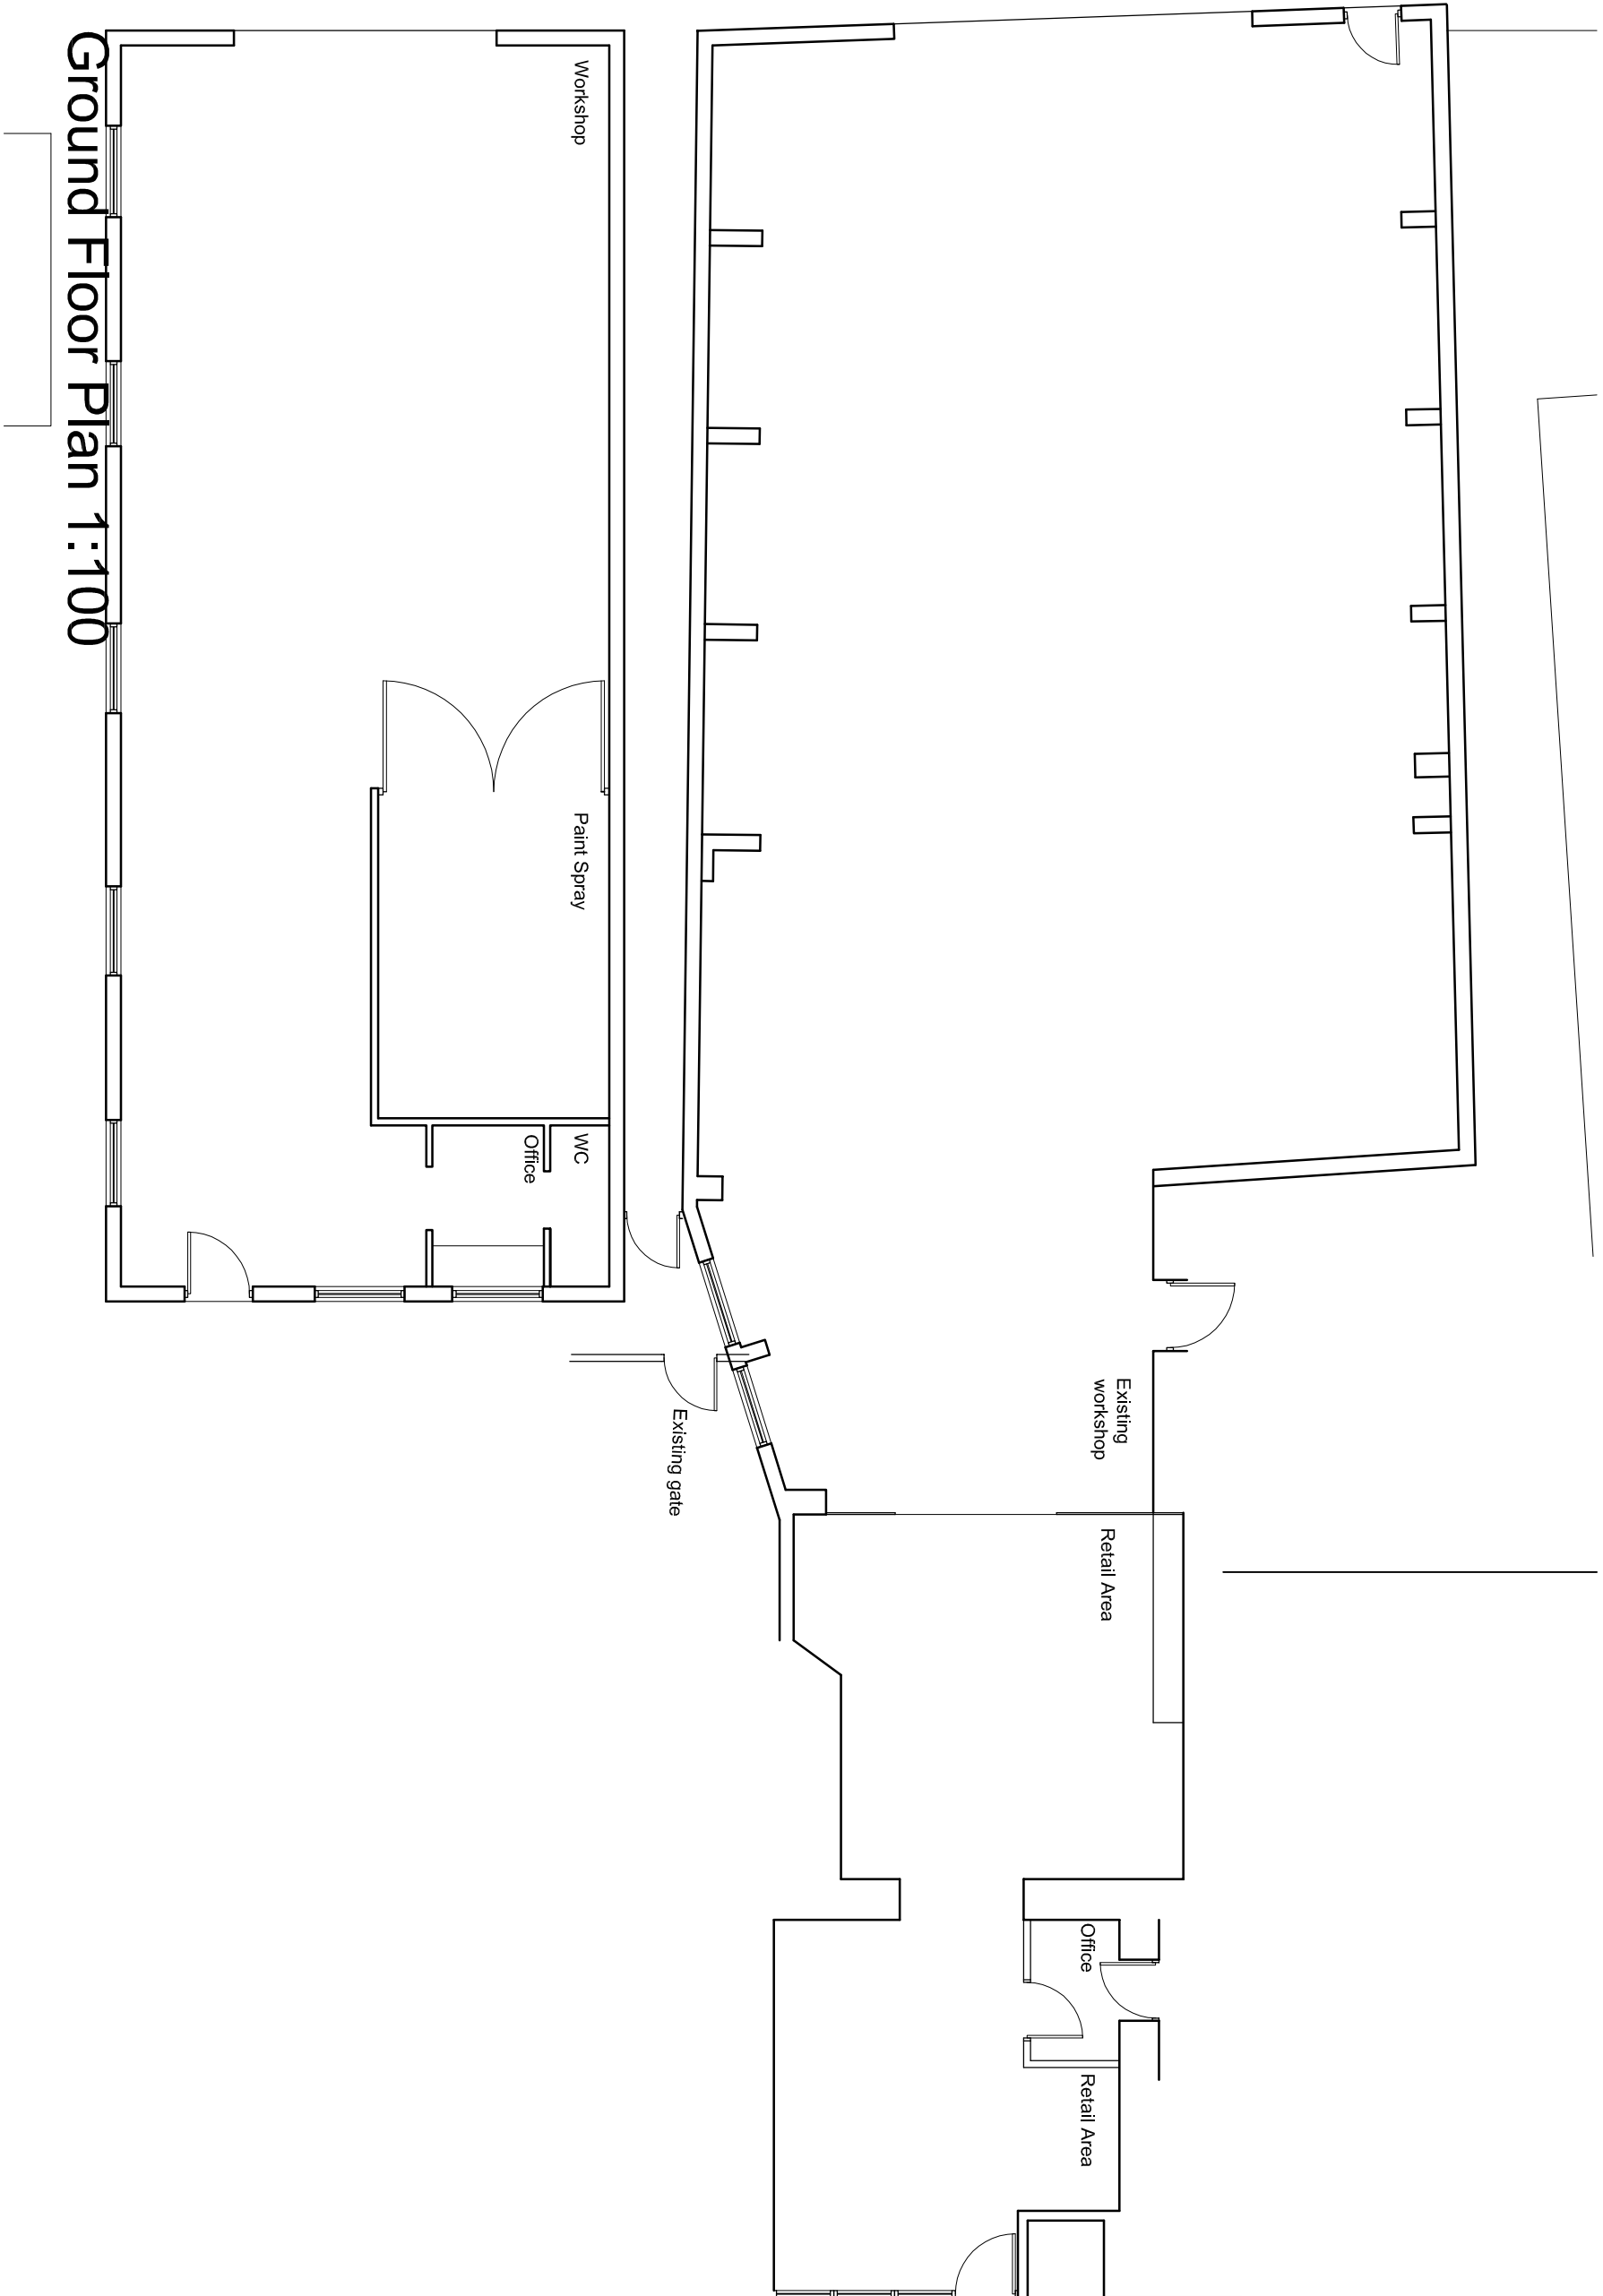

Ground Floor Plan 1:100

Drawing Title

Existing Plans and Elevations

Scale

Varies @A1

Date

15/12/09

Drawn

At Harrison

Client

Mr. J King

Job Title

Proposed Alterations to  
21 King Street  
Whalley

SUNDERLAND PEACOCK ARCHITECTS

SHARON AND PEACOCK ASSOCIATES LTD.

HAZELNUT FARM ROAD, GUTHRIE

LANCASHIRE, BL7 2AG, UK

T: 01524 875170

F: 01524 875171

E: info@sunderlandpeacock.com

www.sunderlandpeacock.com



3980 -01