




NORTH WEST ELEVATION




SOUTH WEST ELEVATION



NORTH EAST ELEVATION

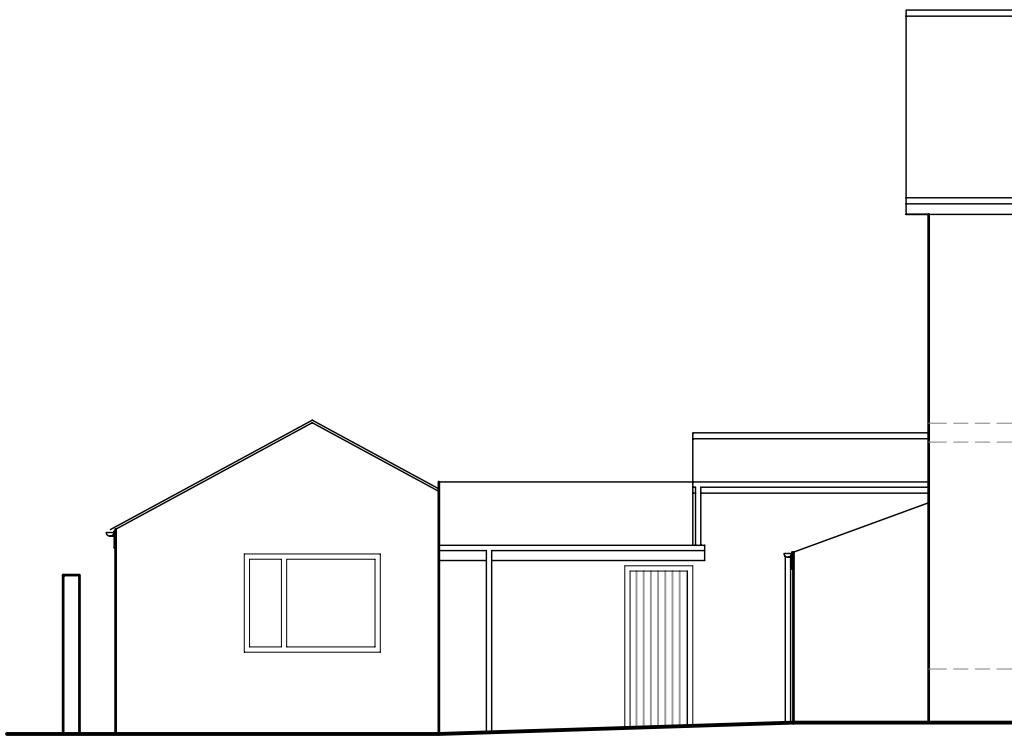


SOUTH EAST ELEVATION

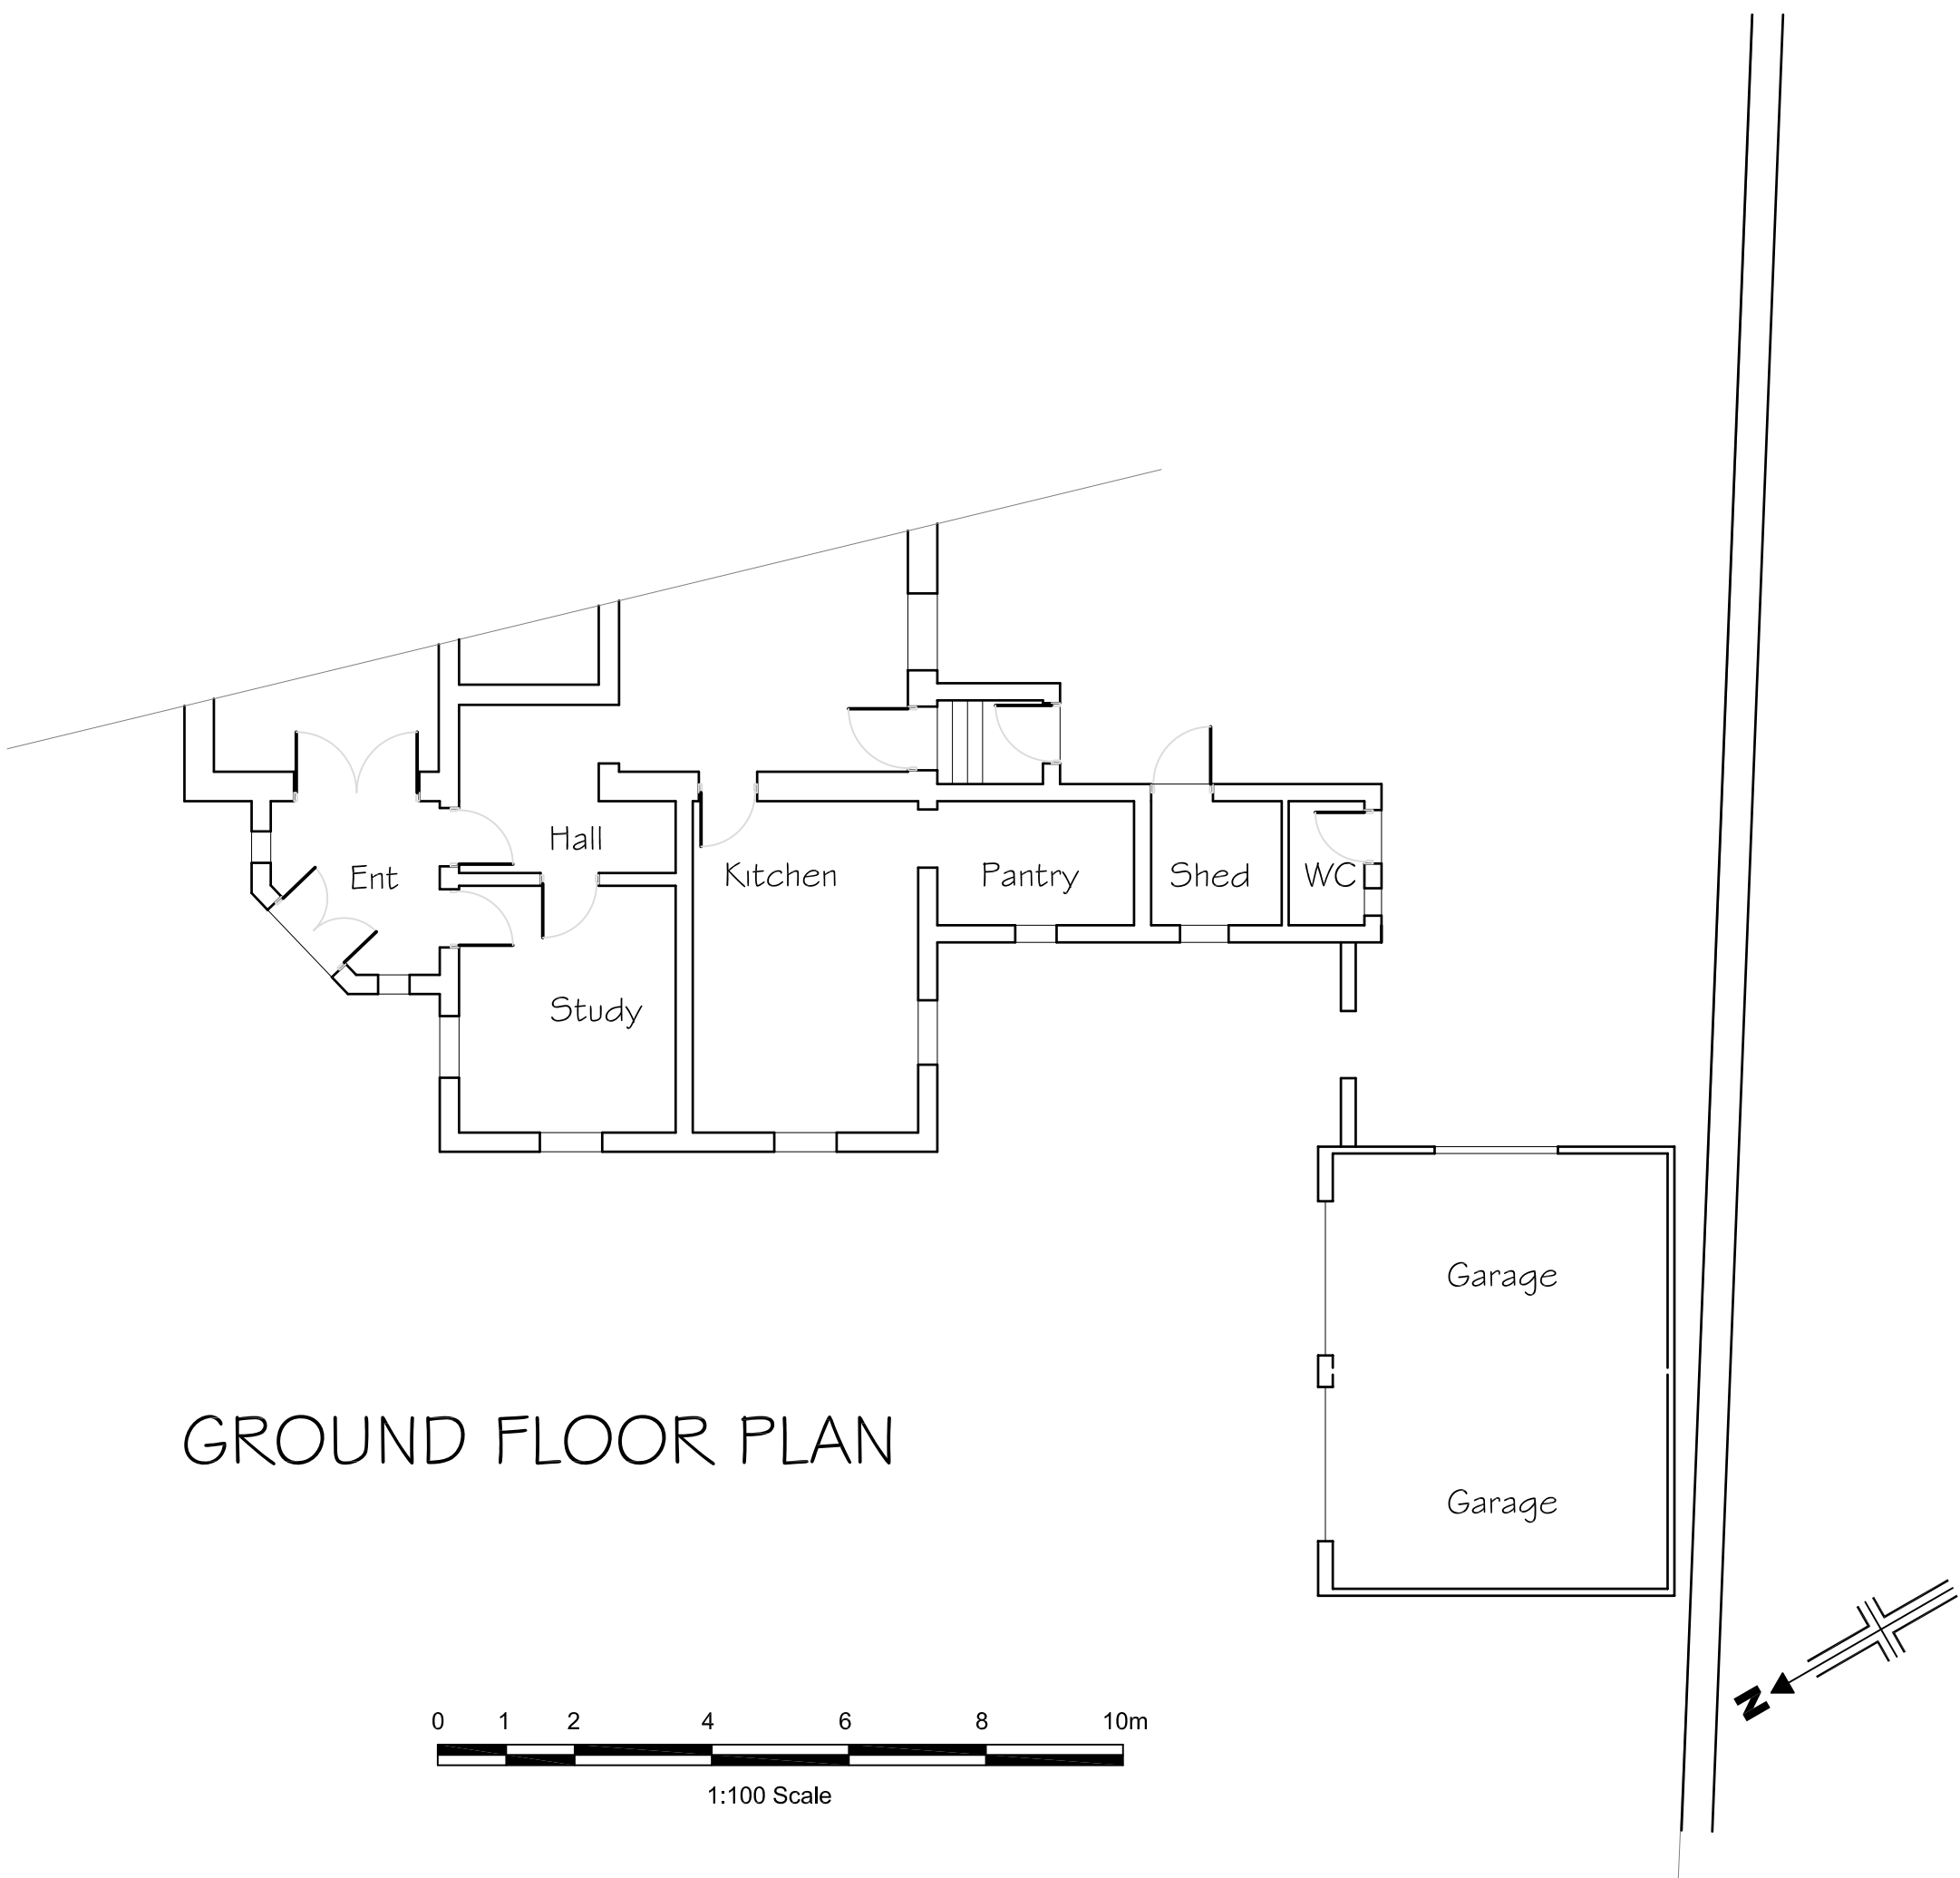

GROUND FLOOR PLAN



SITE LOCATION PLAN

Mr & Mrs Holden				
Broom Hill, 54 Higher Rd, Longridge. Plans and Elevations as Existing			Scale 1:100 @ A1	
			Drawn DME	Checked .
 www.psadesign.co.uk mail@psadesign.co.uk			Drwg No. A2086/PL02	Date Apr 2015
			Rev.	
PSA Design The Old Bank House 6 Berry Lane, Longridge Preston, PR3 3JA Tel. 01772 786066 Fax. 01772 786265				