

South East Elevation




North East Elevation



North West Elevation



South West Elevation

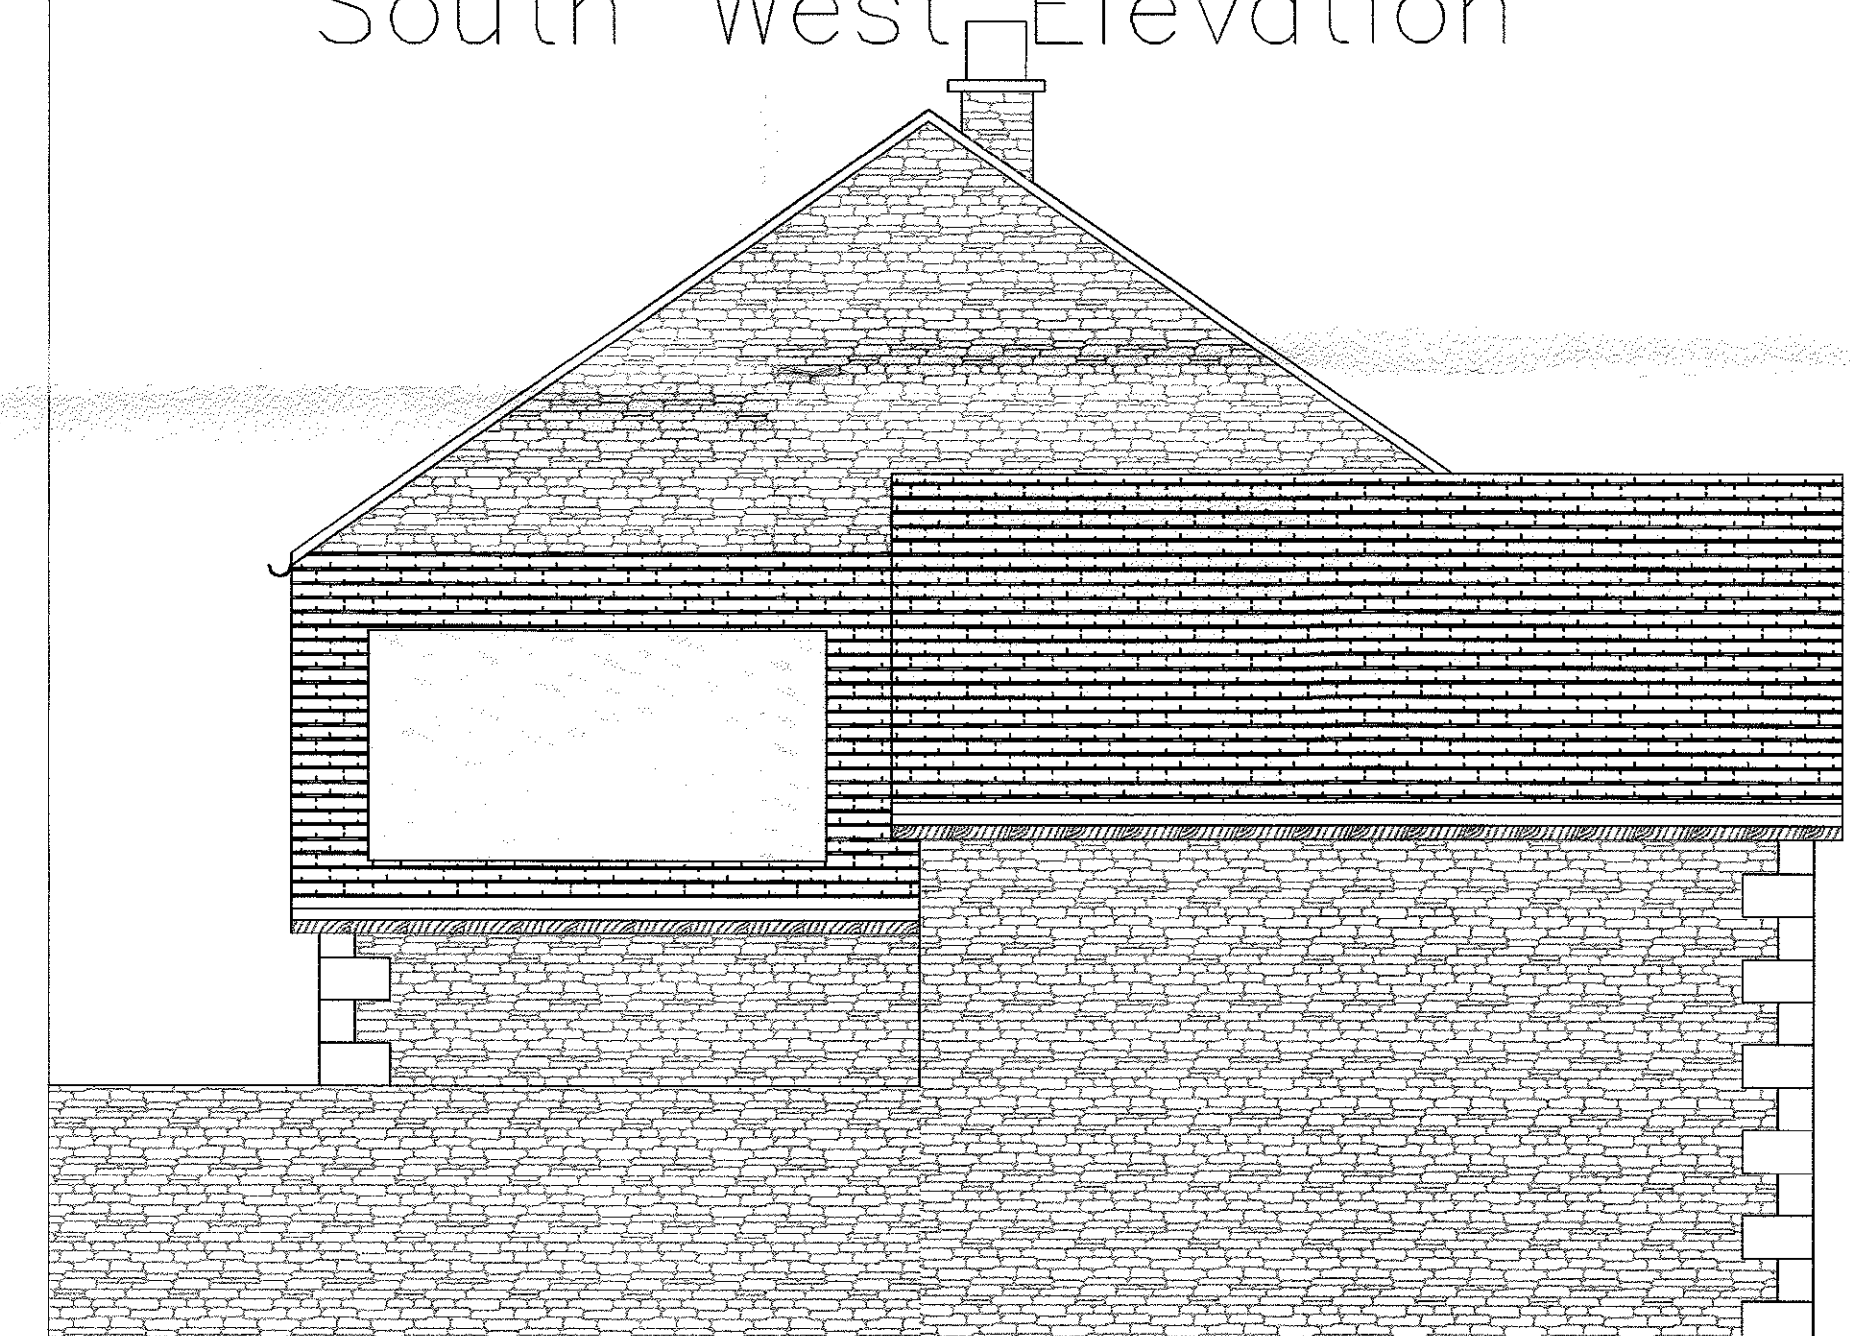

Description	Rev	Date	By

AJH ASSOCIATES
Chartered Building Surveyors

21 Deanfield Court
Pinliffe Lane Road
Chilworth
Leamers 197 1QS

Tel: 01200 429987
Fax: 01200 429988
e-mail: info@ajh-associates.co.uk
www.ajh-associates.co.uk

Client MR WILLIAM PYE	Scale 1:50 @ A1
Project LAND AT 14 CHURCH RAIKE CHIPPING	Date 04/02/2014
Description PROPOSED ELEVATIONS	By JT
	Checked TH
No. 3009/200	

DO NOT SCALE THIS DRAWING. CHECK ALL DIMENSIONS ON SITE

THIS DRAWING IS PROTECTED BY COPYRIGHT. IT MAY NOT BE REPRODUCED IN ANY FORM OR BY ANY MEANS FOR ANY PURPOSE, WITHOUT GAINING PRIOR WRITTEN PERMISSION FROM AJH ASSOCIATES.

320150515P