


320150515P

NOTES  
 THIS DRAWING IS TO BE READ IN CONJUNCTION WITH ALL OTHER DRAWINGS FOR THIS PROJECT.  
 ALL LEVELS AND DIMENSIONS ARE TO BE CHECKED ON SITE BY THE CONTRACTOR, PRIOR TO PLACING ORDERS OR COMMENCING ANY OF THE RELEVANT WORKS.  
 ALL DIMENSIONS ARE IN MILLIMETRES UNLESS STATED OTHERWISE.  
 ANY DISCREPANCIES BETWEEN THE INFORMATION SHOWN ON THE PLAN AND THAT FOUND ON SITE ARE TO BE REPORTED TO THE DESIGNER IMMEDIATELY.

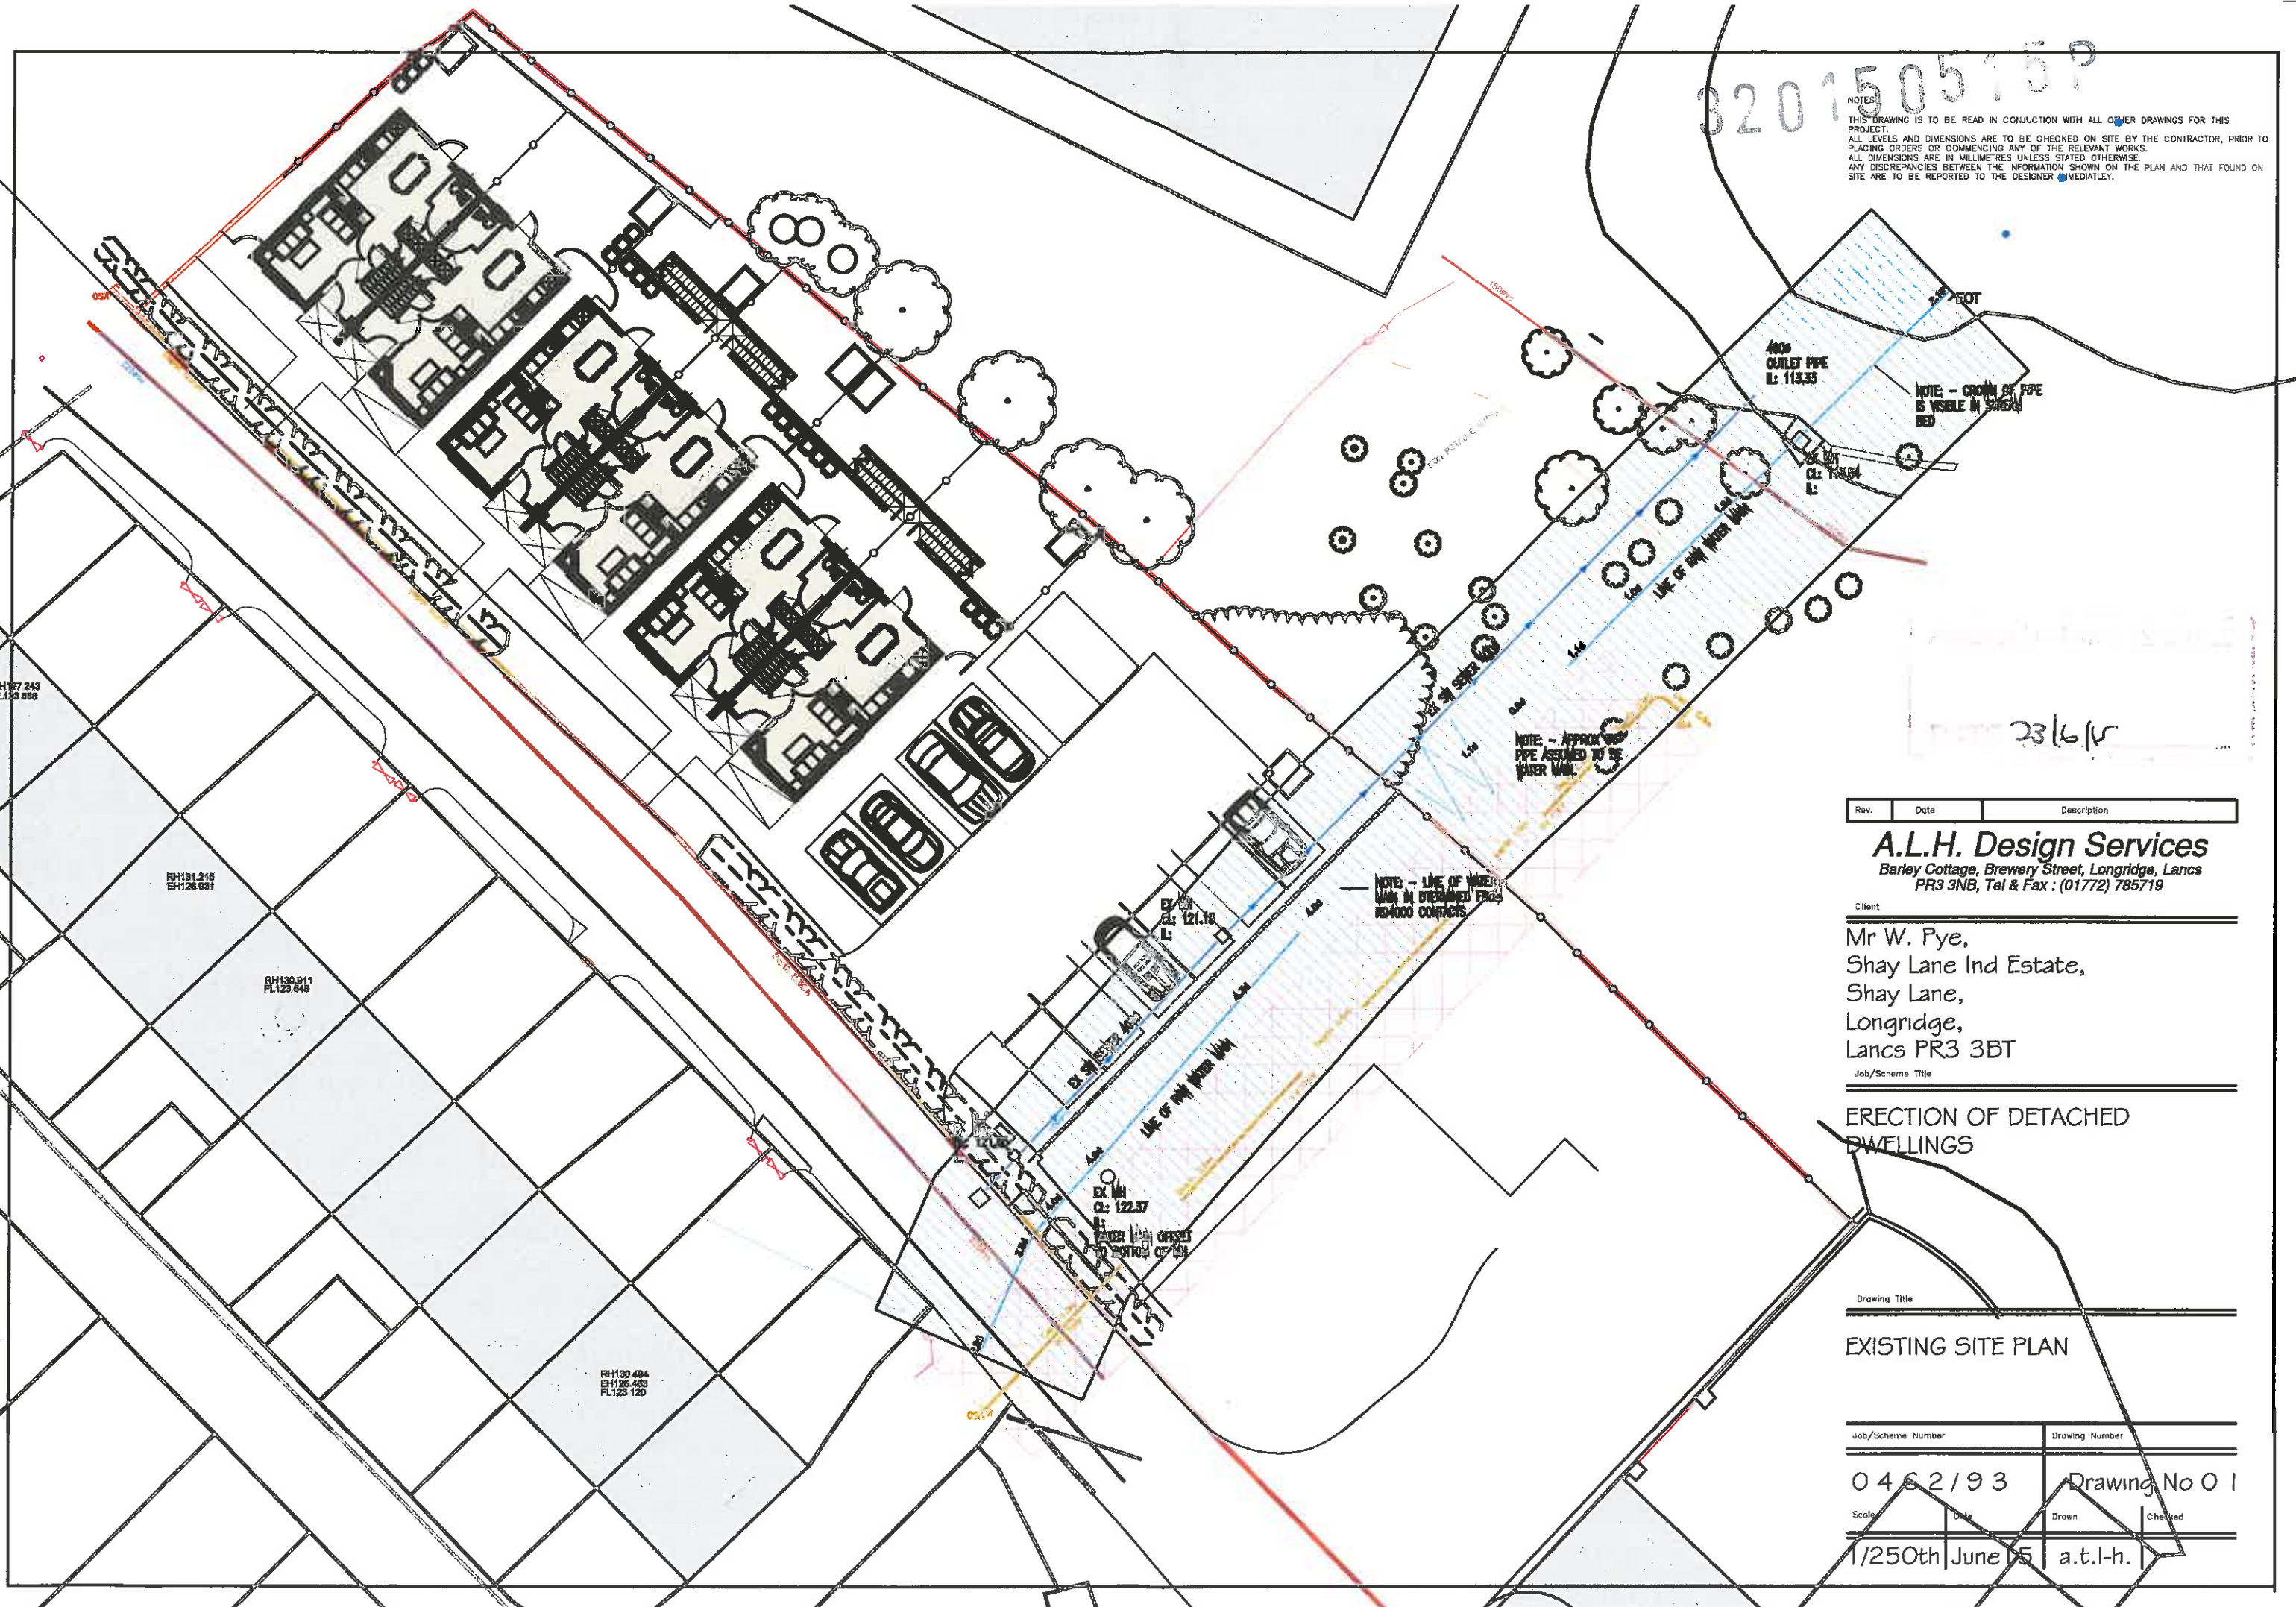

NOTE - CROWN OF PIPE IS VISIBLE IN STREAM BED

NOTE - APPROX PIPE ASSUMED TO BE UNDER MAIN

NOTE - LINE OF WATER MAIN IN DETERMINED FROM ROAD CONTACTS

23/6/15

Rev.	Date	Description
------	------	-------------

**A.L.H. Design Services**  
 Barley Cottage, Brewery Street, Longridge, Lancs  
 PR3 3NB, Tel & Fax : (01772) 785719

Client  
 Mr W. Pye,  
 Shay Lane Ind Estate,  
 Shay Lane,  
 Longridge,  
 Lancs PR3 3BT

Job/Scheme Title  
**ERECTION OF DETACHED DWELLINGS**

Drawing Title  
**EXISTING SITE PLAN**

Job/Scheme Number	Drawing Number		
0462193	Drawing No 01		
Scale	Date	Drawn	Checked
1/250th	June 15	a.t.l-h.	

EH127 243  
 PL123 888


EH131 216  
 EH128 991

EH130 811  
 PL128 846

EH130 484  
 EH128 489  
 PL128 120

320150515P

NOTES  
THIS DRAWING IS TO BE READ IN CONJUNCTION WITH ALL OTHER DRAWINGS FOR THIS PROJECT.  
ALL LEVELS AND DIMENSIONS ARE TO BE CHECKED ON SITE BY THE CONTRACTOR, PRIOR TO PLACING ORDERS OR COMMENCING ANY OF THE RELEVANT WORKS.  
ALL DIMENSIONS ARE IN MILLIMETRES UNLESS STATED OTHERWISE.  
ANY DISCREPANCIES BETWEEN THE INFORMATION SHOWN ON THE PLAN AND THAT FOUND ON SITE ARE TO BE REPORTED TO THE DESIGNER IMMEDIATELY.

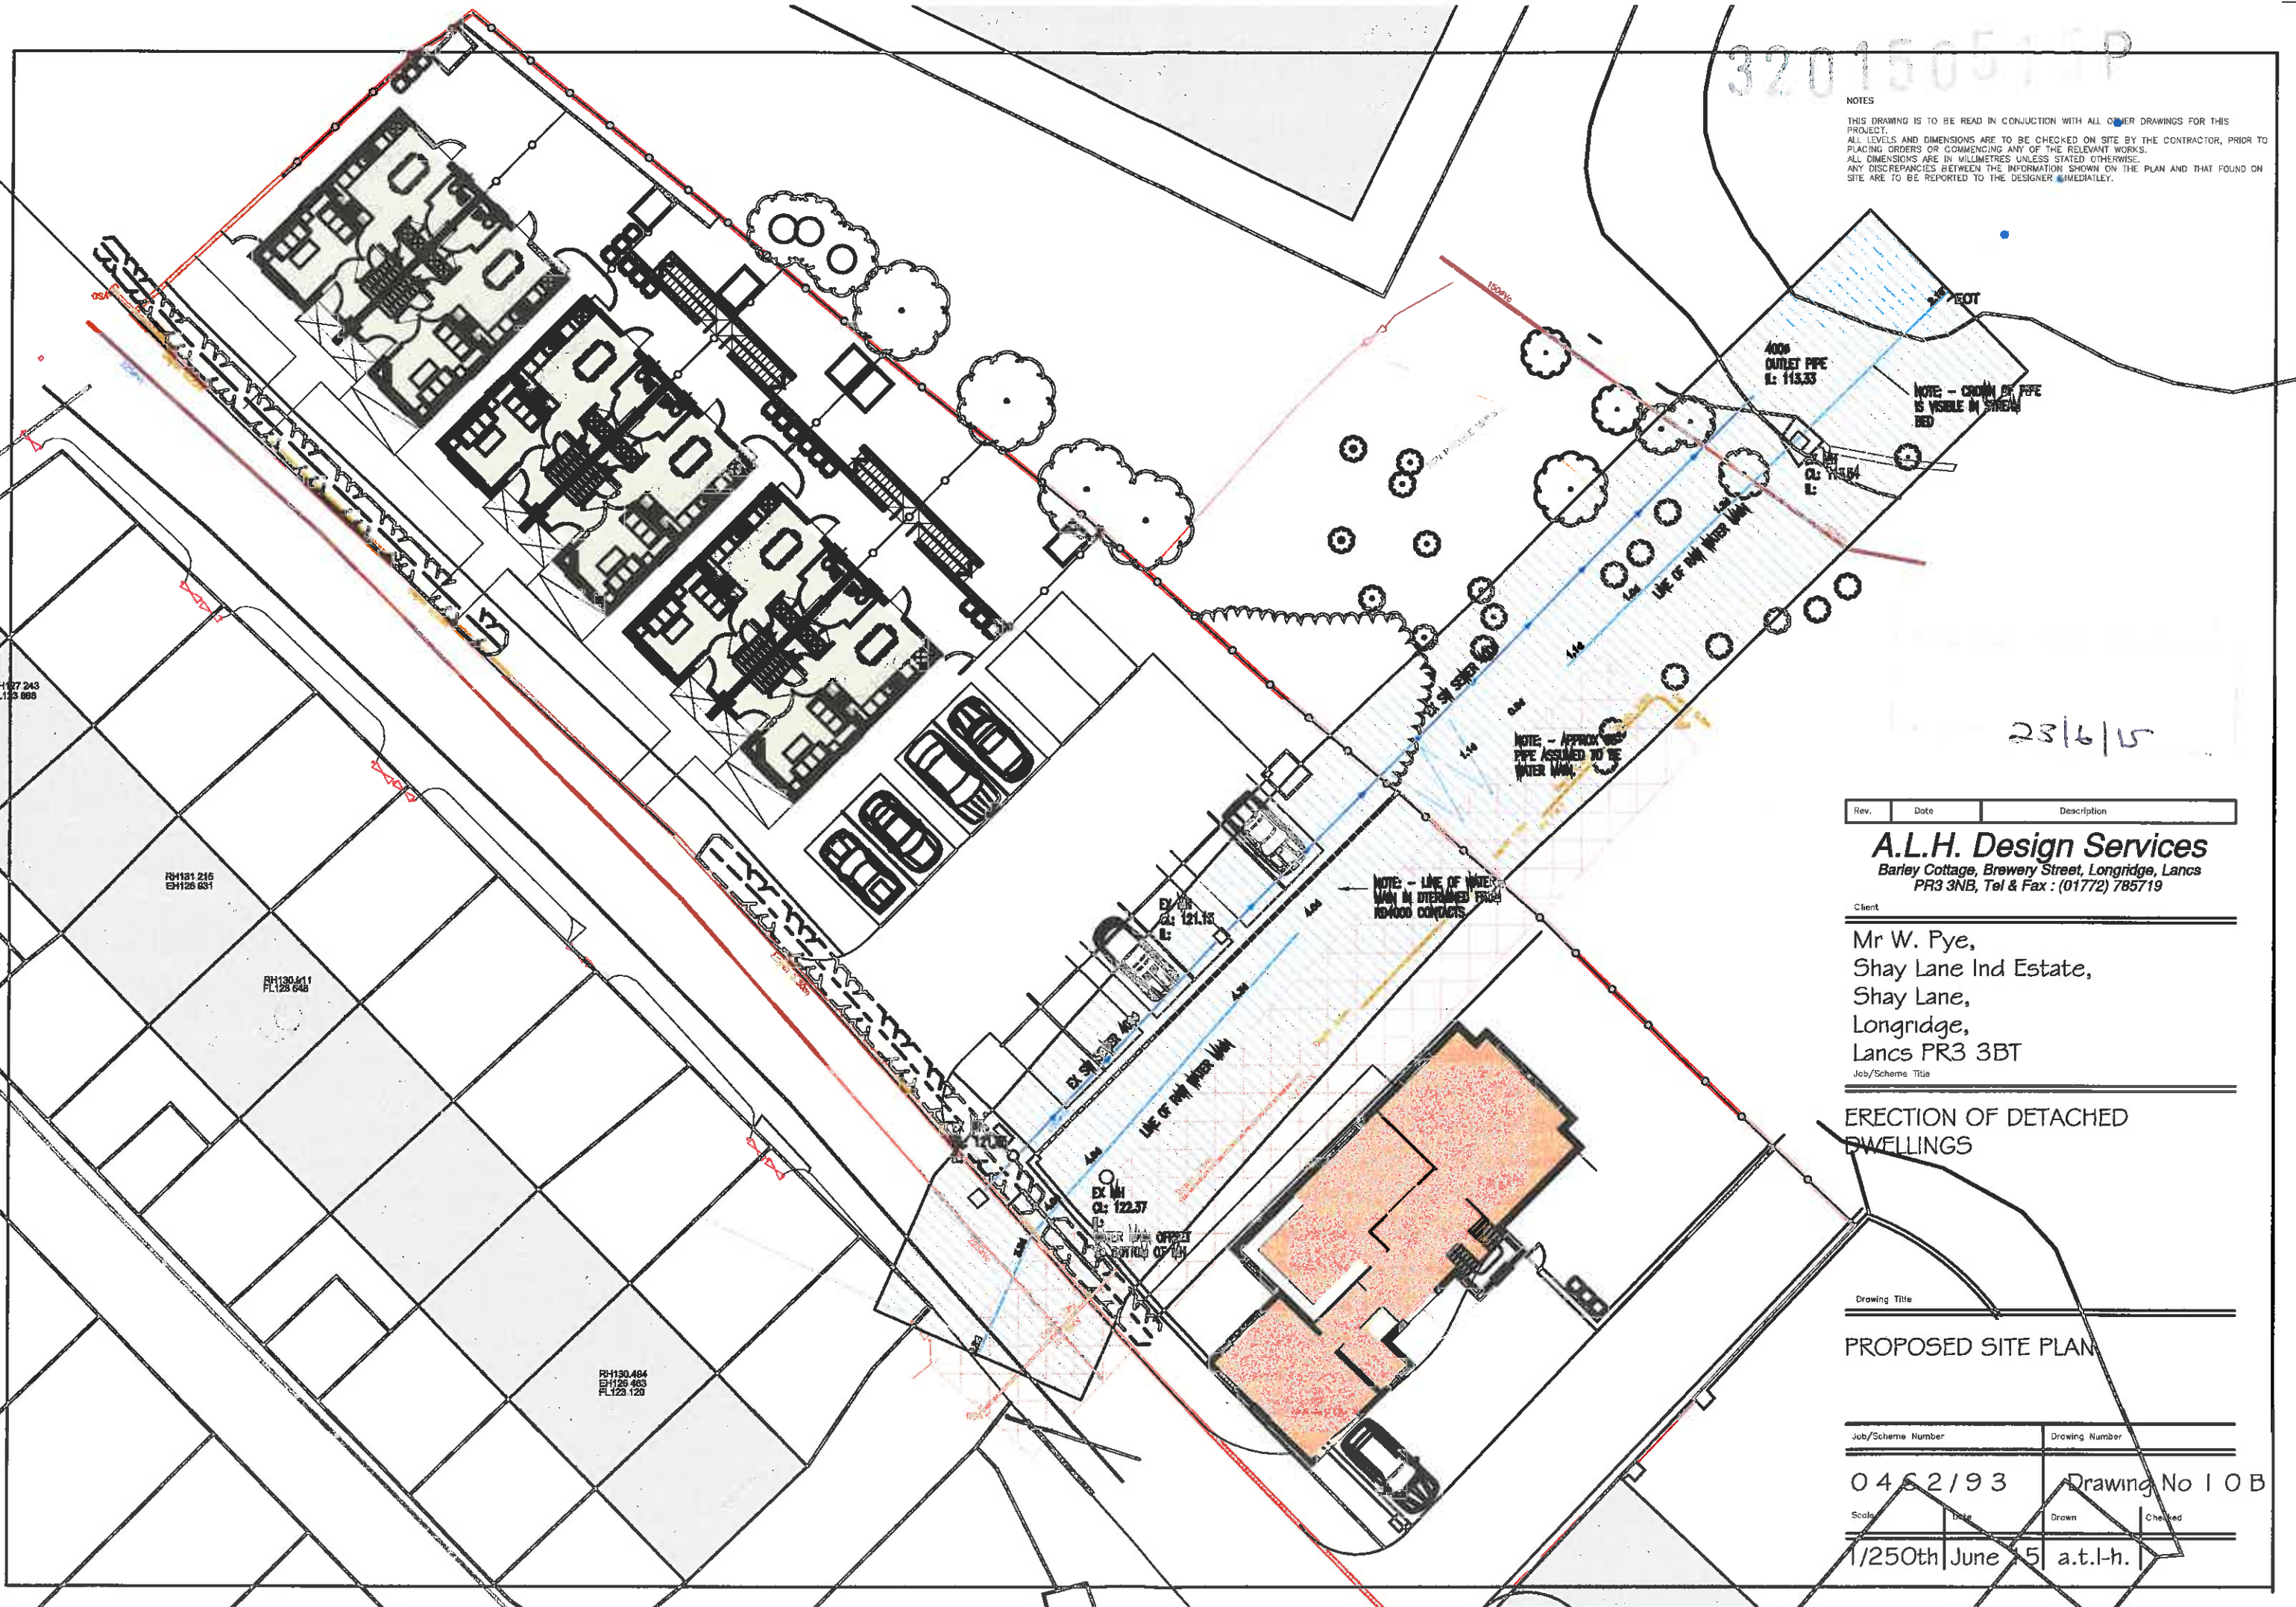

EH127 243  
FL123 008

RH131 216  
EH126 031

RH130 041

RH130 404  
EH128 483  
FL125 125

23/6/15

Rev.	Date	Description
------	------	-------------

**A.L.H. Design Services**  
Barley Cottage, Brewery Street, Longridge, Lancs  
PR3 3NB, Tel & Fax : (01772) 785719


Client  
Mr W. Pye,  
Shay Lane Ind Estate,  
Shay Lane,  
Longridge,  
Lancs PR3 3BT

Job/Scheme Title  
**ERECTION OF DETACHED DWELLINGS**

Drawing Title  
**PROPOSED SITE PLAN**

Job/Scheme Number	Drawing Number		
0462193	Drawing No 10B		
Scale	Date	Drawn	Checked
1/250th	June 15	a.t.l-h.	

NOTES  
 THIS DRAWING IS TO BE READ IN CONJUNCTION WITH ALL OTHER DRAWINGS FOR THIS PROJECT  
 ALL LEVELS AND DIMENSIONS ARE TO BE CHECKED ON SITE BY THE CONTRACTOR, PRIOR TO PLACING ORDERS OR COMMENCING ANY OF THE RELEVANT WORKS.  
 ALL DIMENSIONS ARE IN MILLIMETRES UNLESS STATED OTHERWISE.  
 ANY DISCREPANCIES BETWEEN THE INFORMATION SHOWN ON THE PLAN AND THAT FOUND ON SITE ARE TO BE REPORTED TO THE DESIGNER IMMEDIATELY.

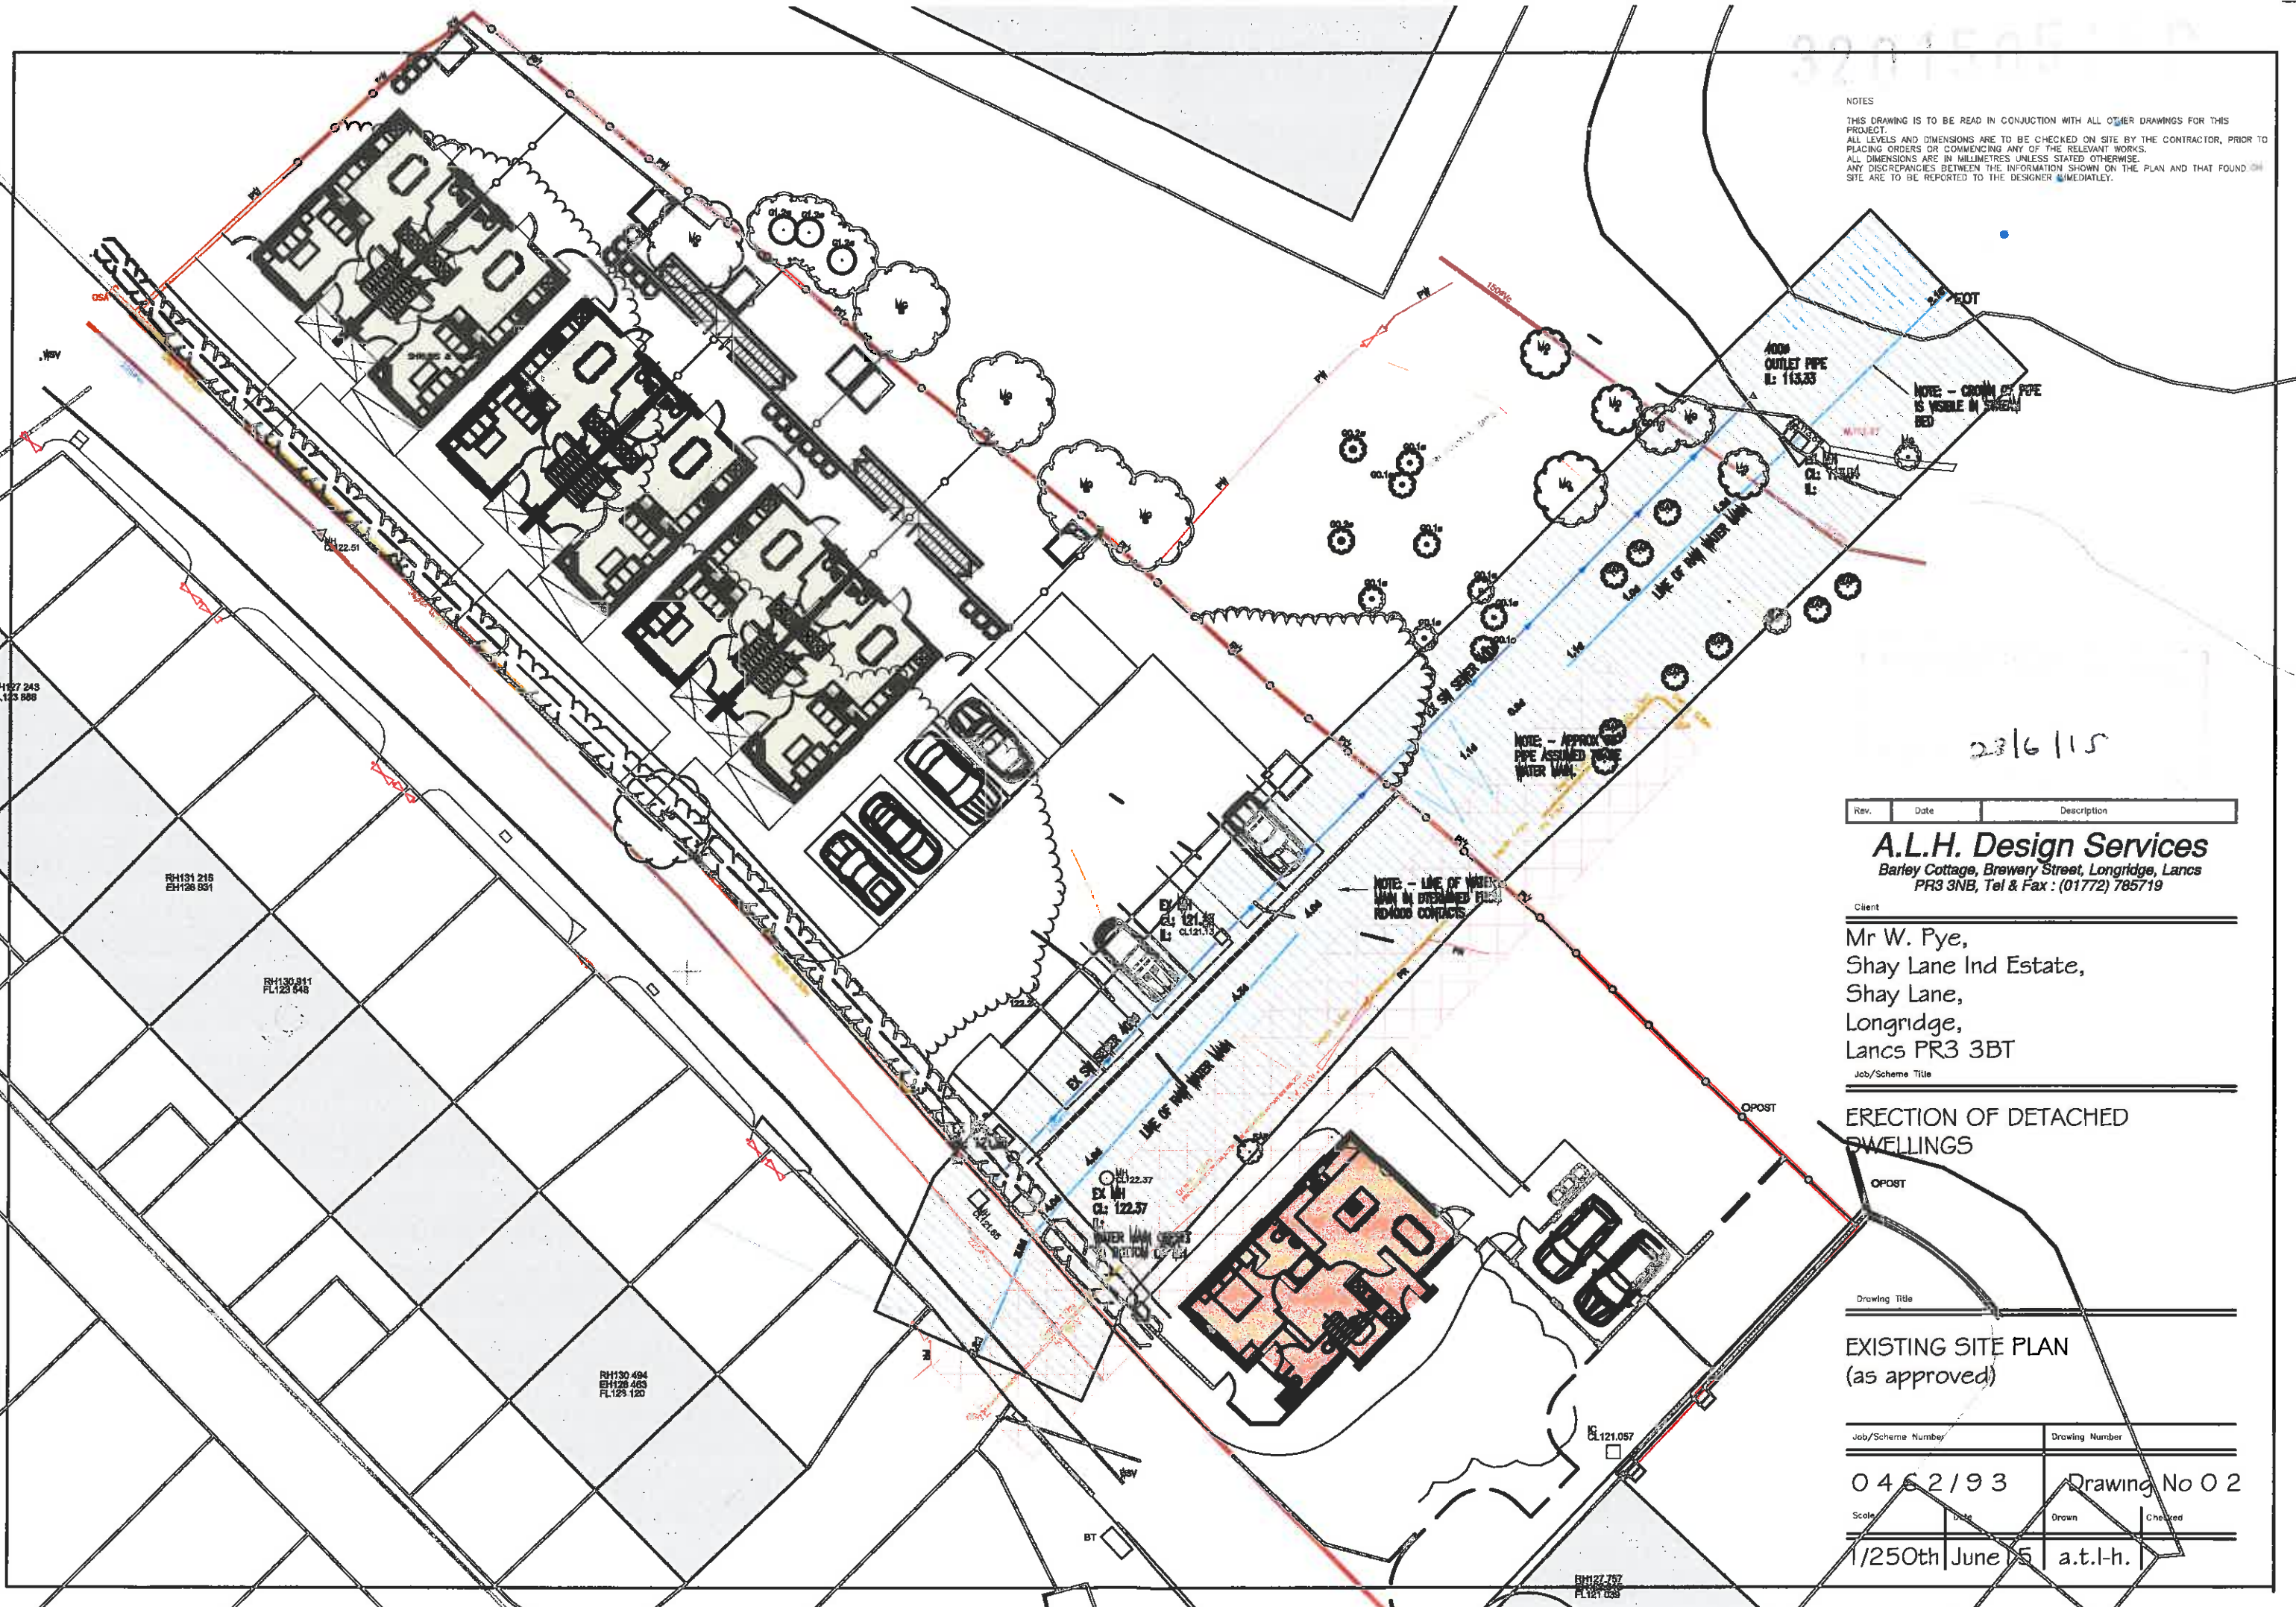

23/6/15

Rev.	Date	Description
------	------	-------------

**A.L.H. Design Services**  
 Barley Cottage, Brewery Street, Longridge, Lancs  
 PR3 3NB, Tel & Fax : (01772) 785719

Client  
 Mr W. Pye,  
 Shay Lane Ind Estate,  
 Shay Lane,  
 Longridge,  
 Lancs PR3 3BT

Job/Scheme Title  
**ERECTION OF DETACHED DWELLINGS**

Drawing Title  
**EXISTING SITE PLAN (as approved)**

Job/Scheme Number	Drawing Number	
0462193	Drawing No 02	
Scale	Drawn	Checked
1/250th	June 15	a.t.l-h.

EH127 243  
 FL123 888


EH131 215  
 EH126 931

EH130 211  
 FL123 846

RH130 484  
 EH129 483  
 FL123 120

RH127 757  
 FL121 058

NOTES  
 THIS DRAWING IS TO BE READ IN CONJUNCTION WITH ALL OTHER DRAWINGS FOR THIS PROJECT.  
 ALL LEVELS AND DIMENSIONS ARE TO BE CHECKED ON SITE BY THE CONTRACTOR, PRIOR TO PLACING ORDERS OR COMMENCING ANY OF THE RELEVANT WORKS.  
 ALL DIMENSIONS ARE IN MILLIMETRES UNLESS STATED OTHERWISE.  
 ANY DISCREPANCIES BETWEEN THE INFORMATION SHOWN ON THE PLAN AND THAT FOUND ON SITE ARE TO BE REPORTED TO THE DESIGNER IMMEDIATELY.

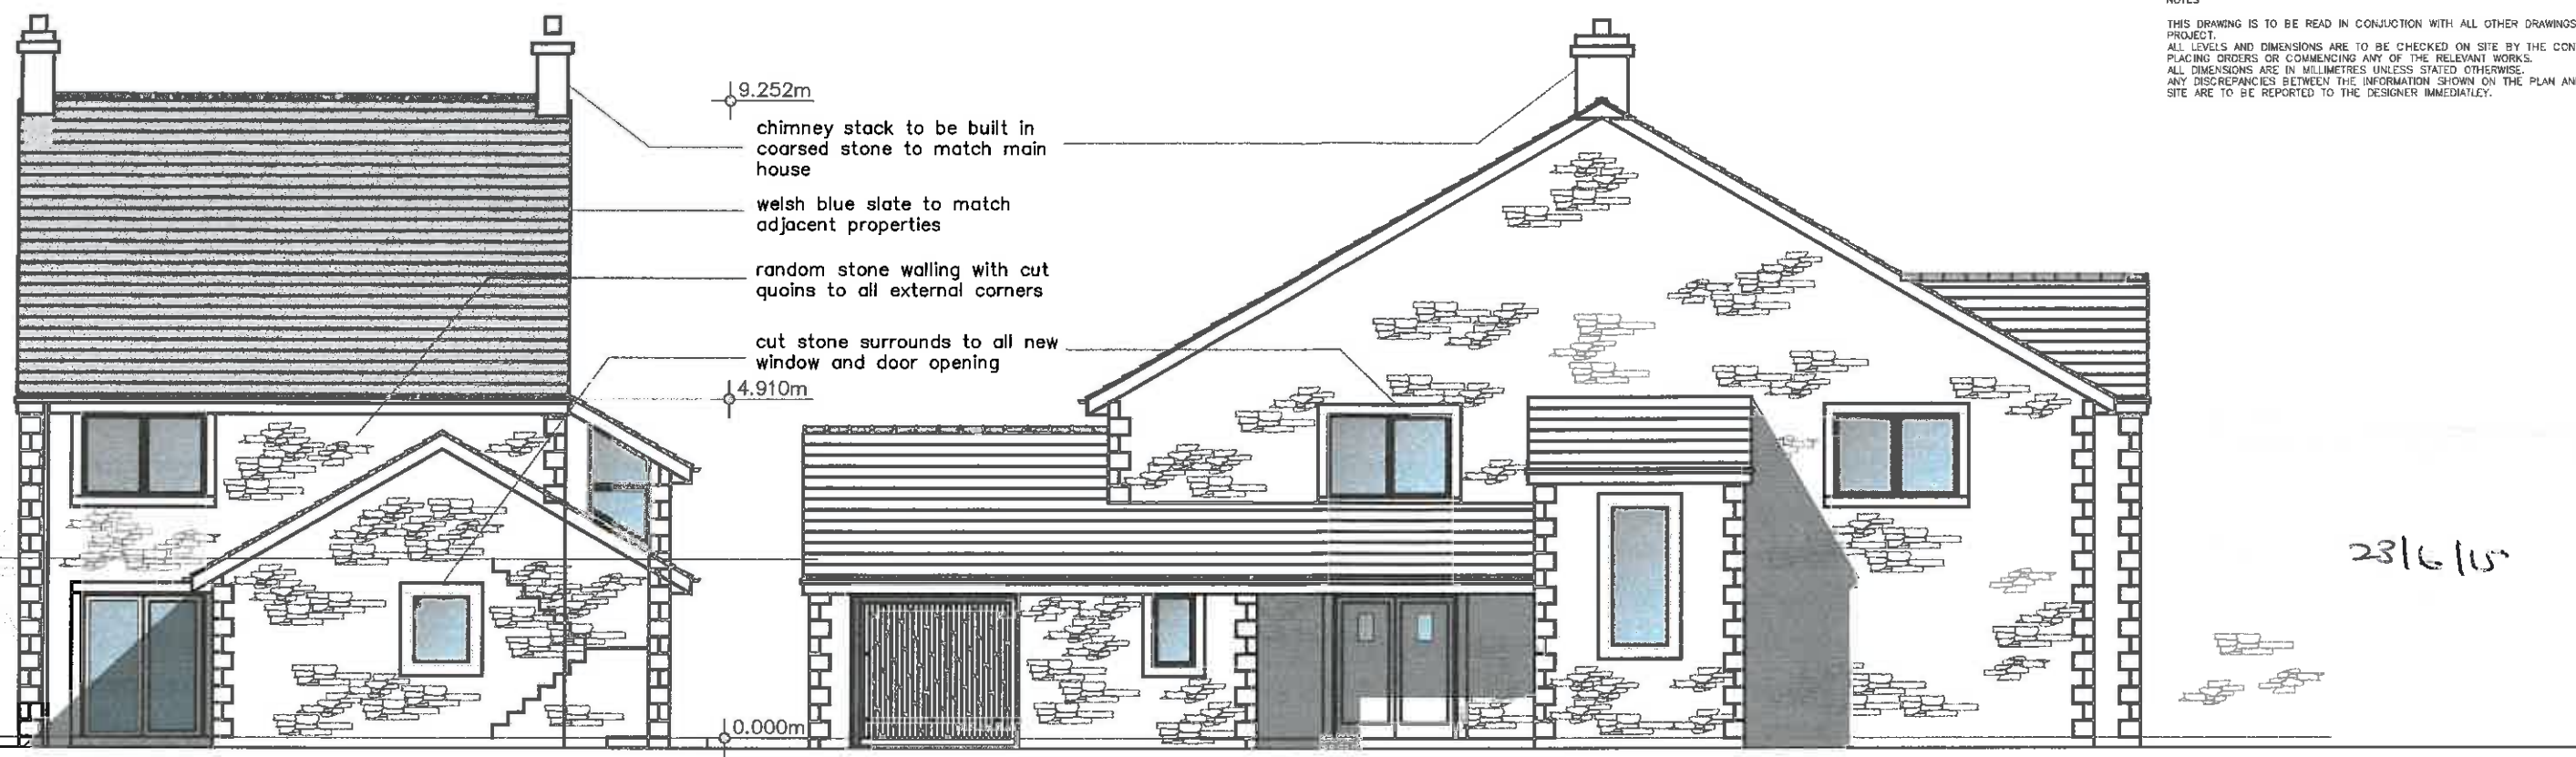

- 9.252m chimney stack to be built in coarsed stone to match main house
- welsh blue slate to match adjacent properties
- random stone walling with cut quoins to all external corners
- cut stone surrounds to all new window and door opening
- 4.910m
- 0.000m

23/6/15

FRONT ELEVATION

SIDE ELEVATION


Rev.	Date	Description
------	------	-------------

**A.L.H. Design Services**  
 Barley Cottage, Brewery Street, Longridge, Lancs  
 PR3 3NB, Tel & Fax : (01772) 785719

Client  
 Mr W. Pye,  
 Shay Lane Ind Estate,  
 Shay Lane,  
 Longridge,  
 Lancs PR3 3BT

Job/Scheme Title  
**ERECTION OF DETACHED DWELLING**

Drawing Title  
**PROPOSED ELEVATIONS**

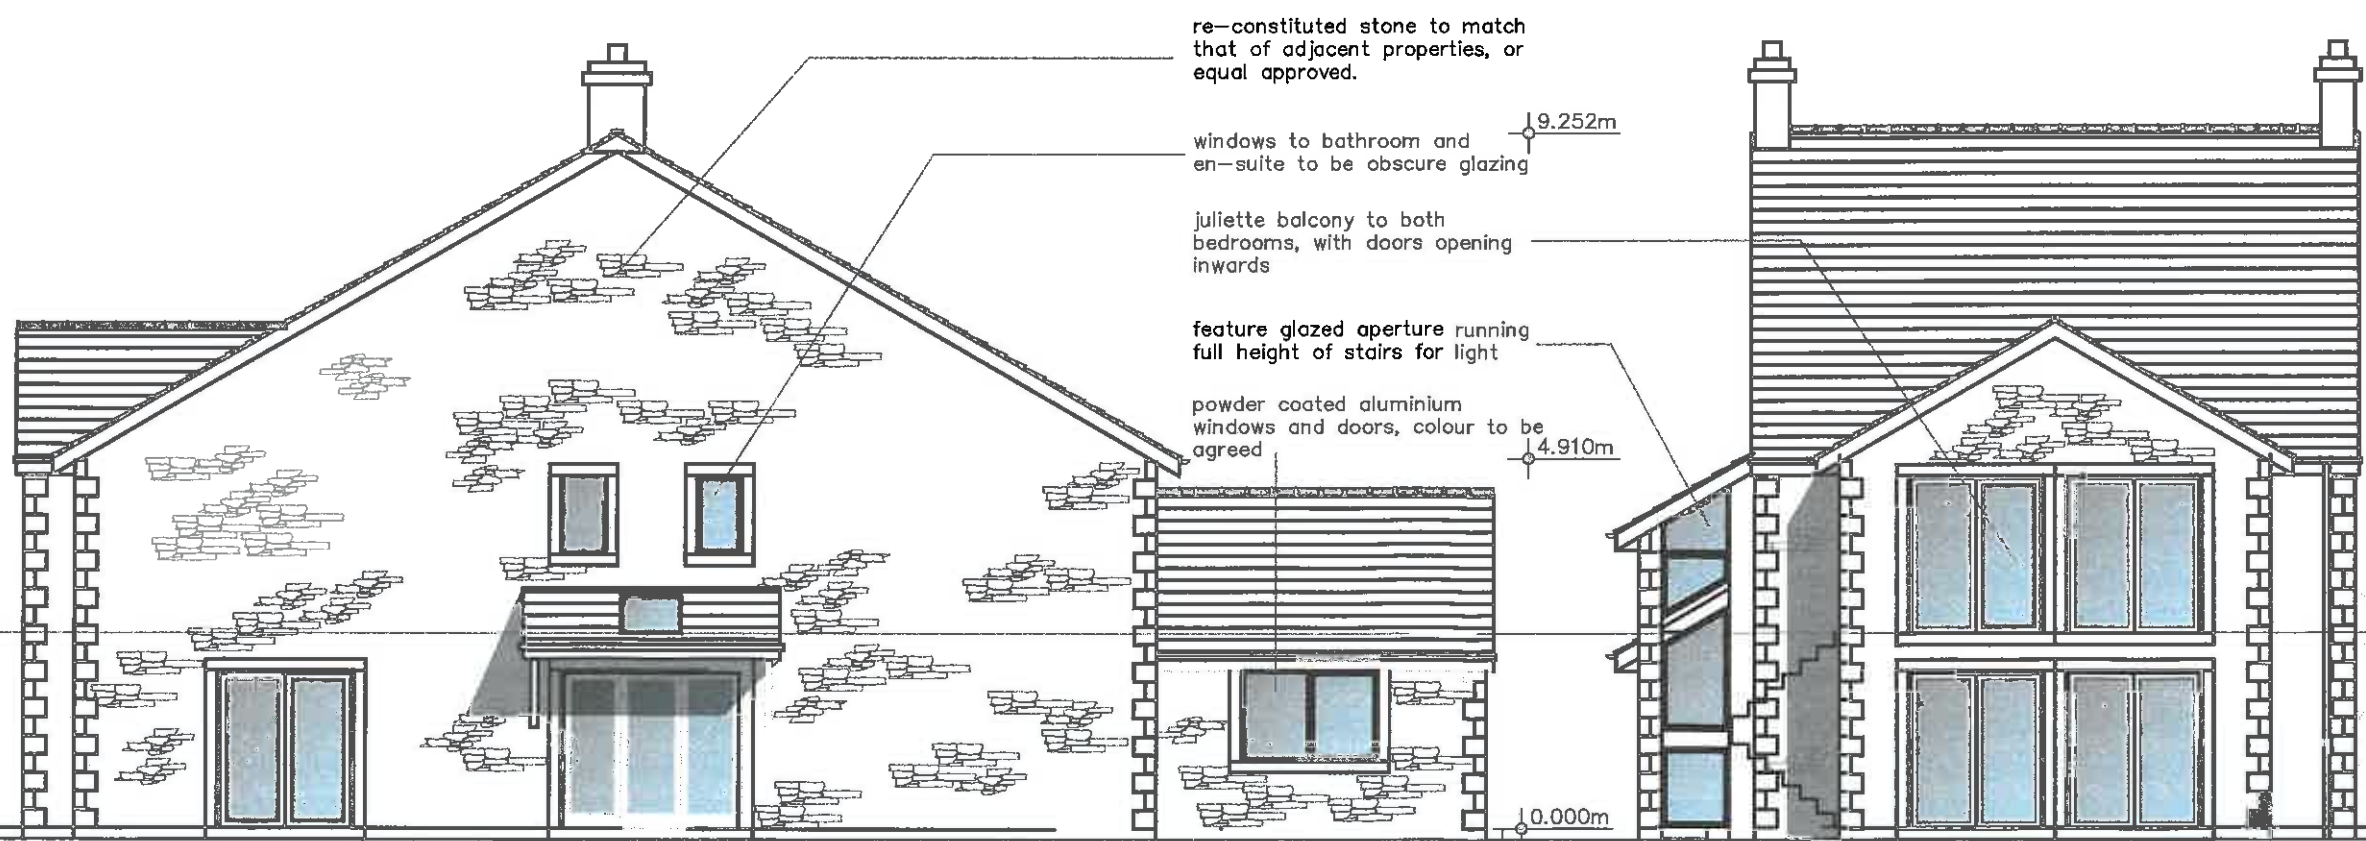


- re-constituted stone to match that of adjacent properties, or equal approved.
- windows to bathroom and en-suite to be obscure glazing
- 9.252m
- Juliette balcony to both bedrooms, with doors opening inwards
- feature glazed aperture running full height of stairs for light
- 4.910m
- 0.000m
- powder coated aluminium windows and doors, colour to be agreed

SIDE ELEVATION


REAR ELEVATION

Job/Scheme Number	Drawing Number		
0462/93	Drawing No 20B		
Scale	Date	Drawn	Checked
1/100th	June 15	a.t.l-h.	

NOTES  
 THIS DRAWING IS TO BE READ IN CONJUNCTION WITH ALL OTHER DRAWINGS FOR THIS PROJECT.  
 ALL LEVELS AND DIMENSIONS ARE TO BE CHECKED ON SITE BY THE CONTRACTOR, PRIOR TO PLACING ORDERS OR COMMENCING ANY OF THE RELEVANT WORKS.  
 ALL DIMENSIONS ARE IN MILLIMETRES UNLESS STATED OTHERWISE.  
 ANY DISCREPANCIES BETWEEN THE INFORMATION SHOWN ON THE PLAN AND THAT FOUND ON SITE ARE TO BE REPORTED TO THE DESIGNER IMMEDIATELY.

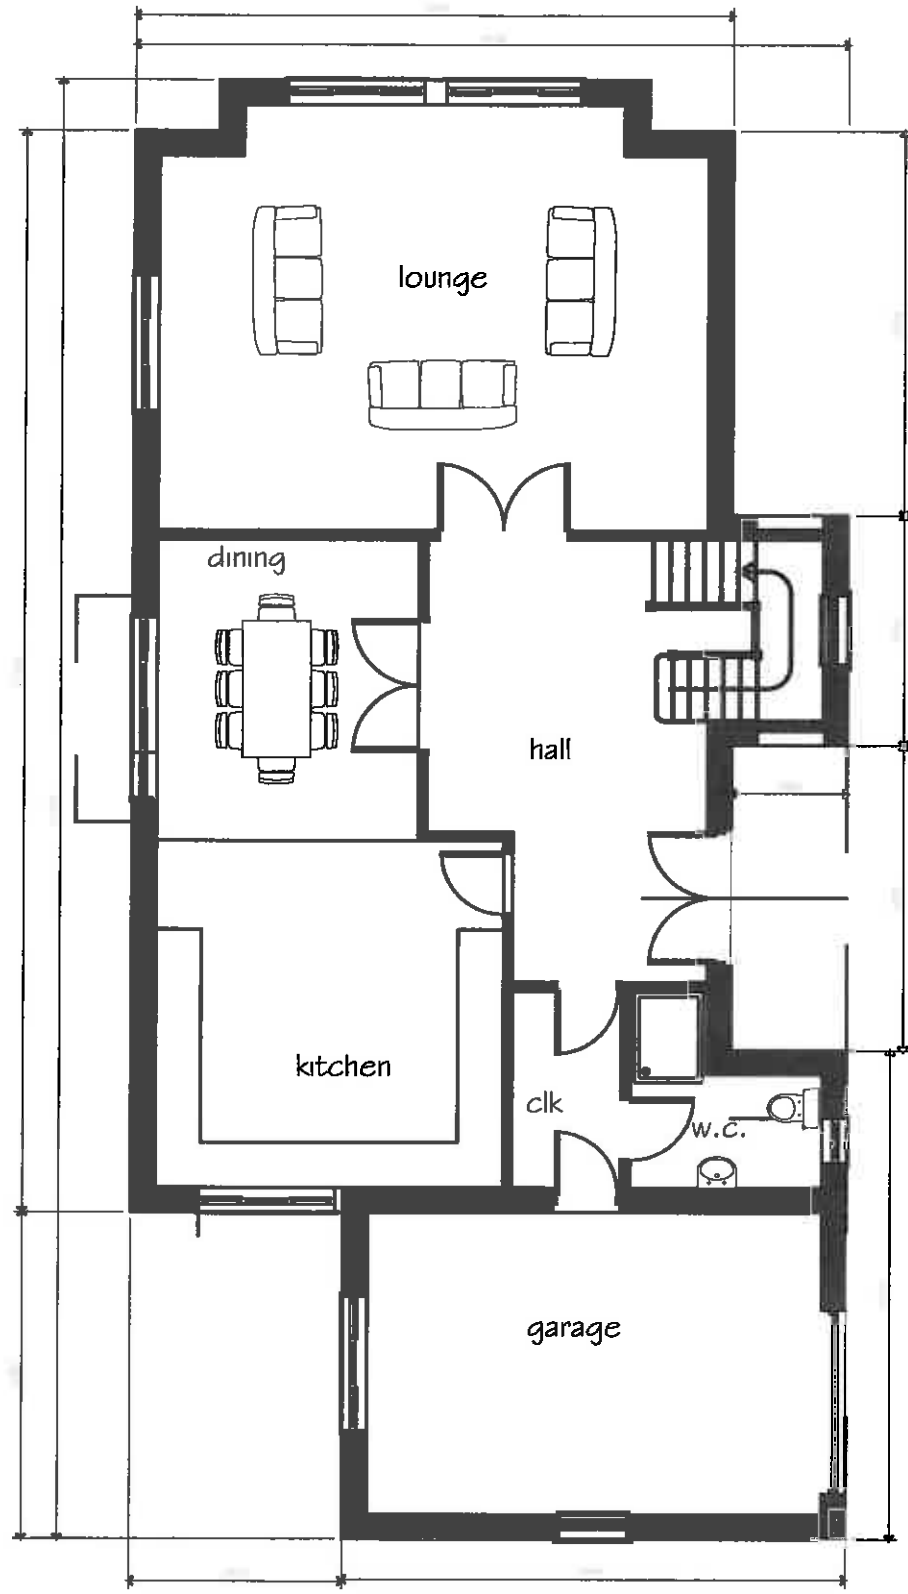

GROUND FLOOR PLAN

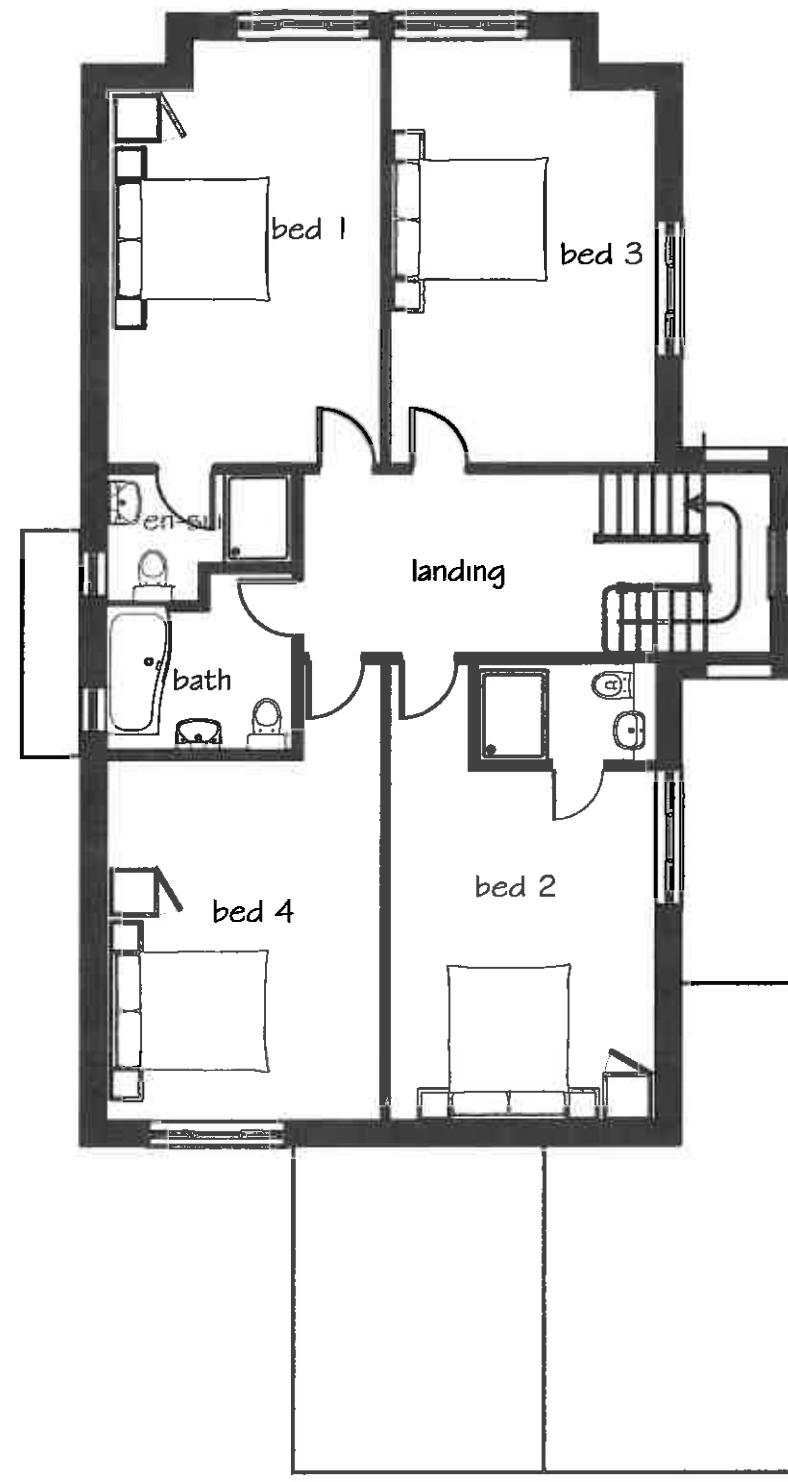

FIRST FLOOR PLAN

23/6/15

Rev.	Date	Description
------	------	-------------

**A.L.H. Design Services**  
 Barley Cottage, Brewery Street, Longridge, Lancs  
 PR3 3NB, Tel & Fax : (01772) 785719

Client  
 Mr W. Pye,  
 Shay Lane Ind Estate,  
 Shay Lane,  
 Longridge,  
 Lancs PR3 3BT

Job/Scheme Title  
 ERECTION OF DETACHED DWELLING

Drawing Title  
 PROPOSED FLOOR PLANS

Job/Scheme Number		Drawing Number	
0 4 6 2 / 9 3		Drawing No 1 5 B	
Scale	Date	Drawn	Checked
1/100th	June 15	a.t.l-h.	