




Existing Rear Elevation

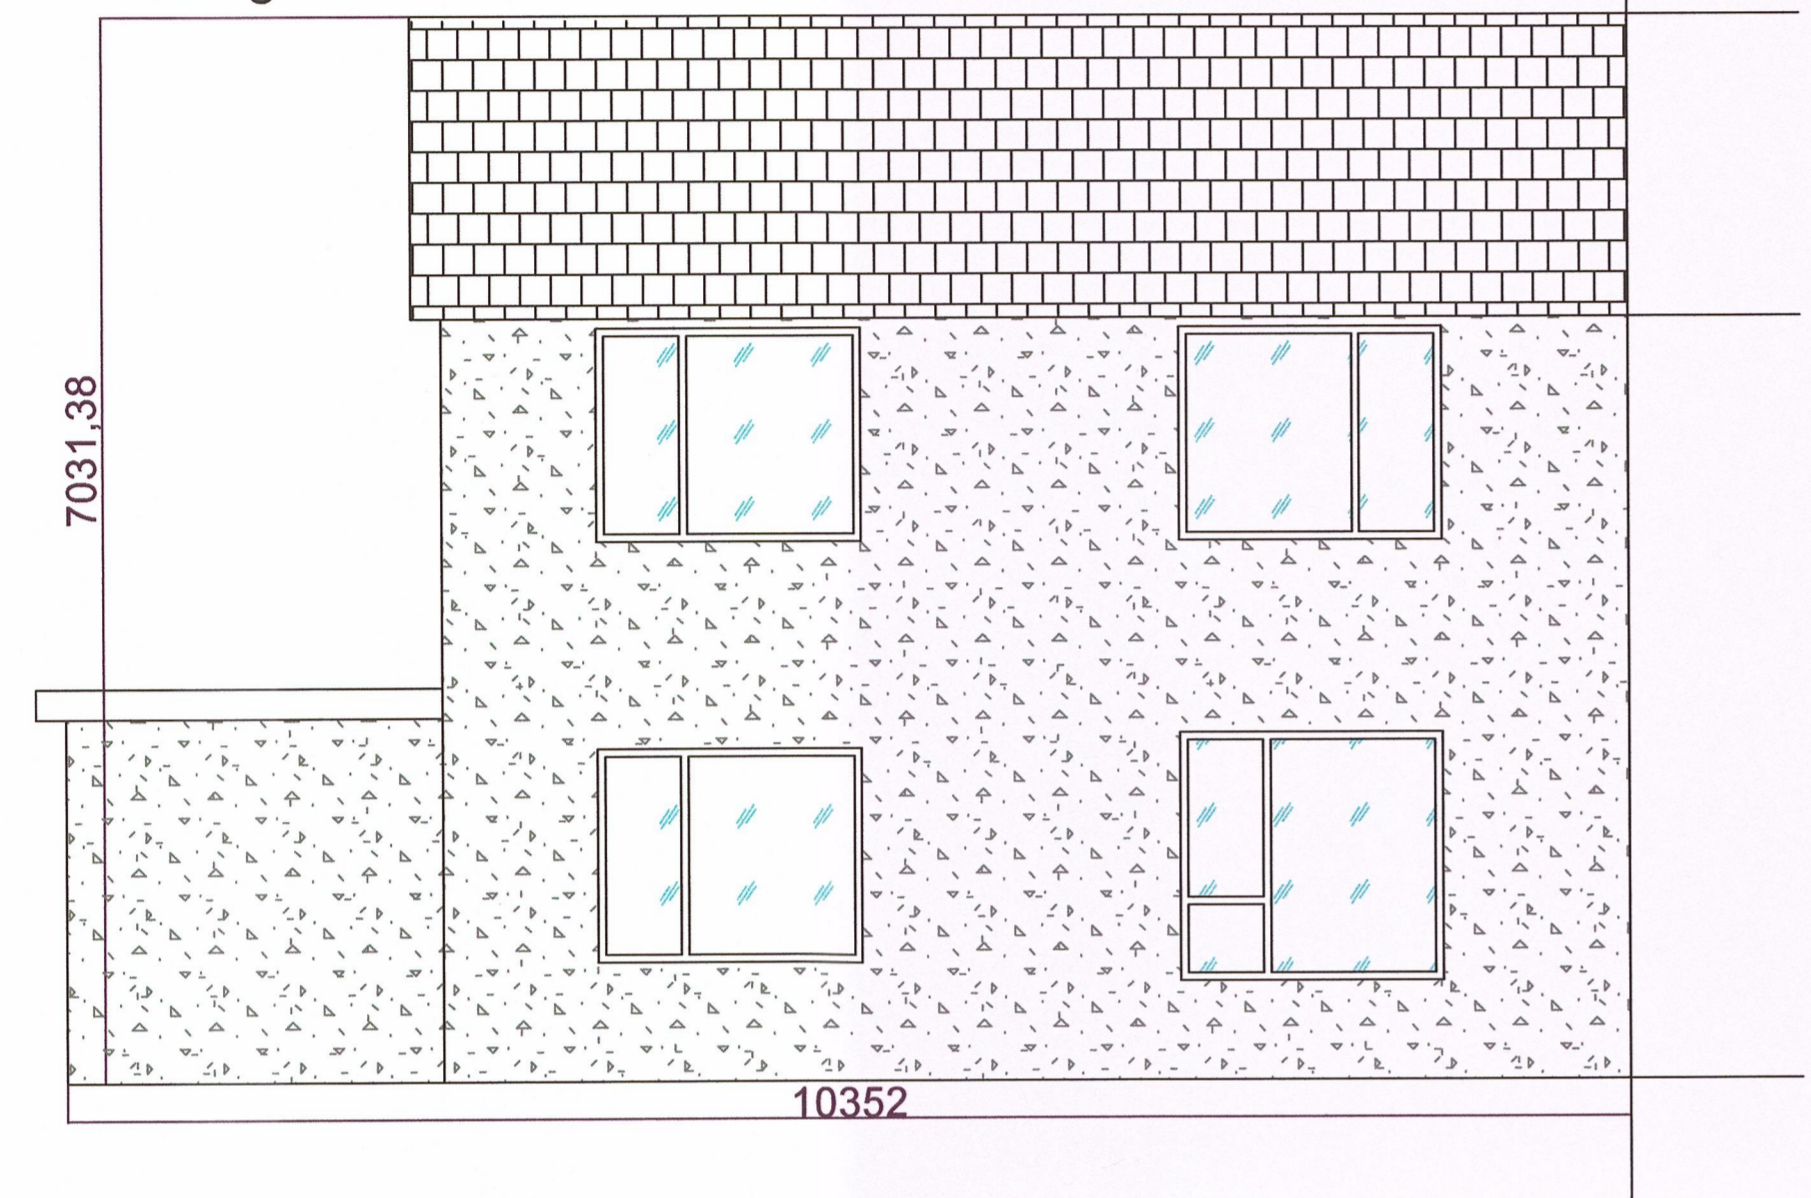


Existing Side Elevation

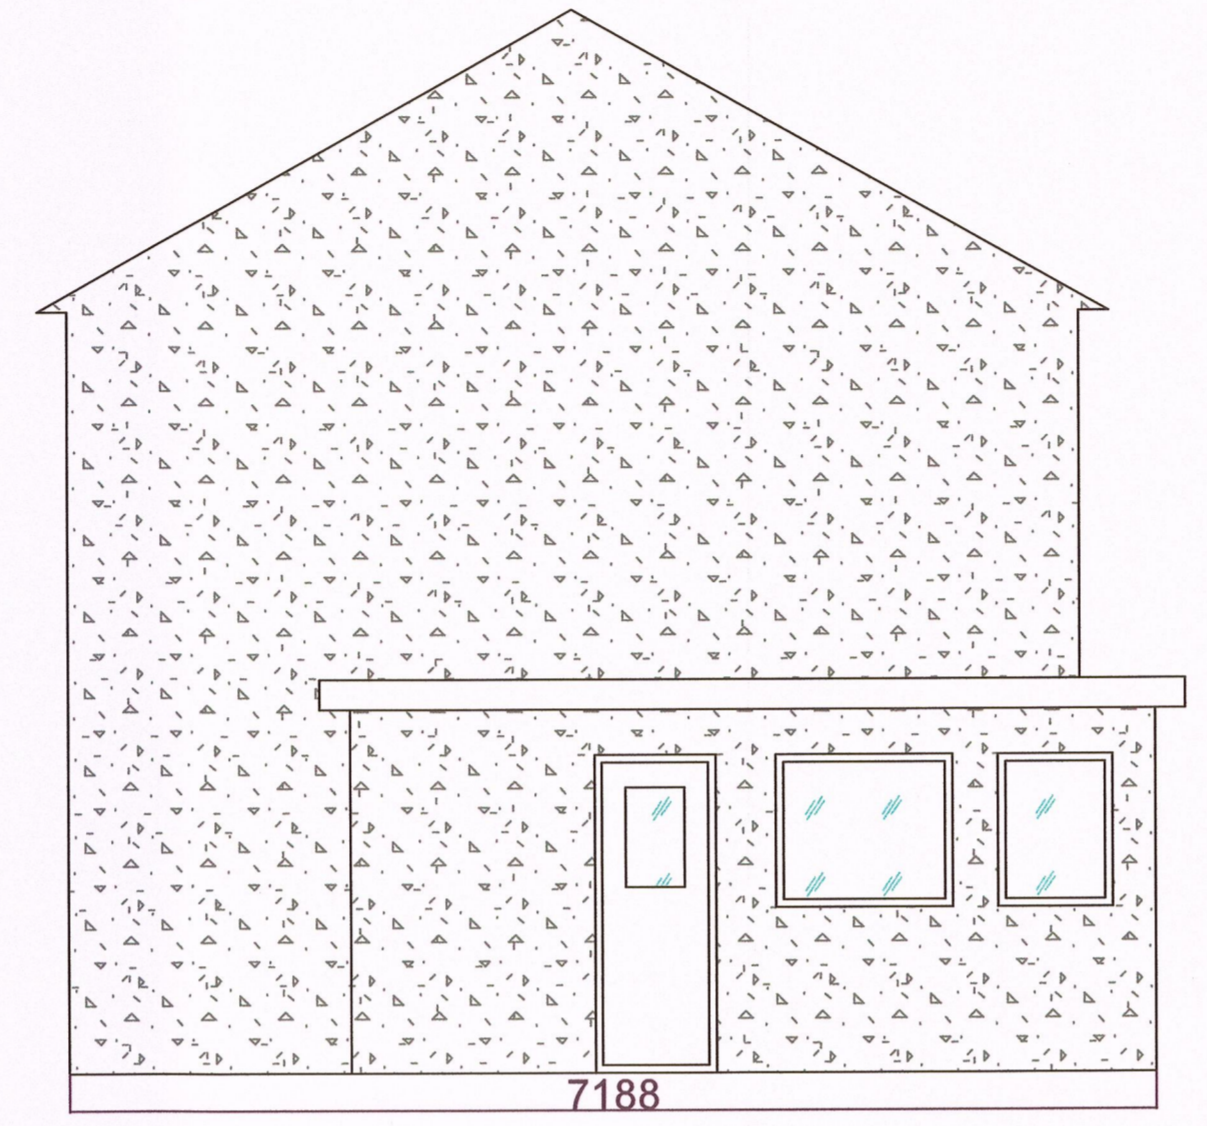


Existing Side Elevation

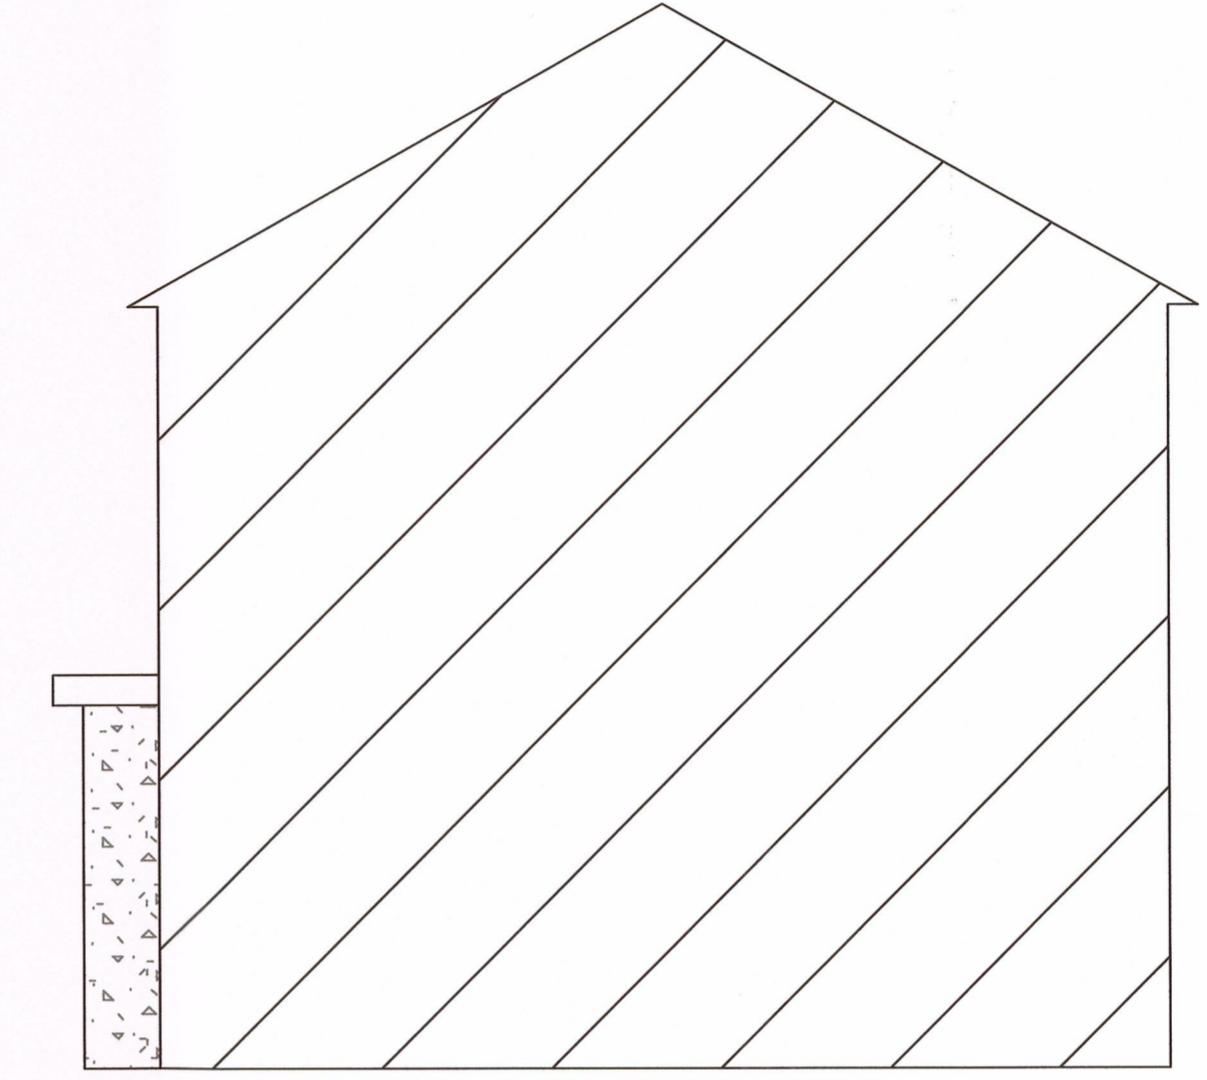

Existing Ground Floor

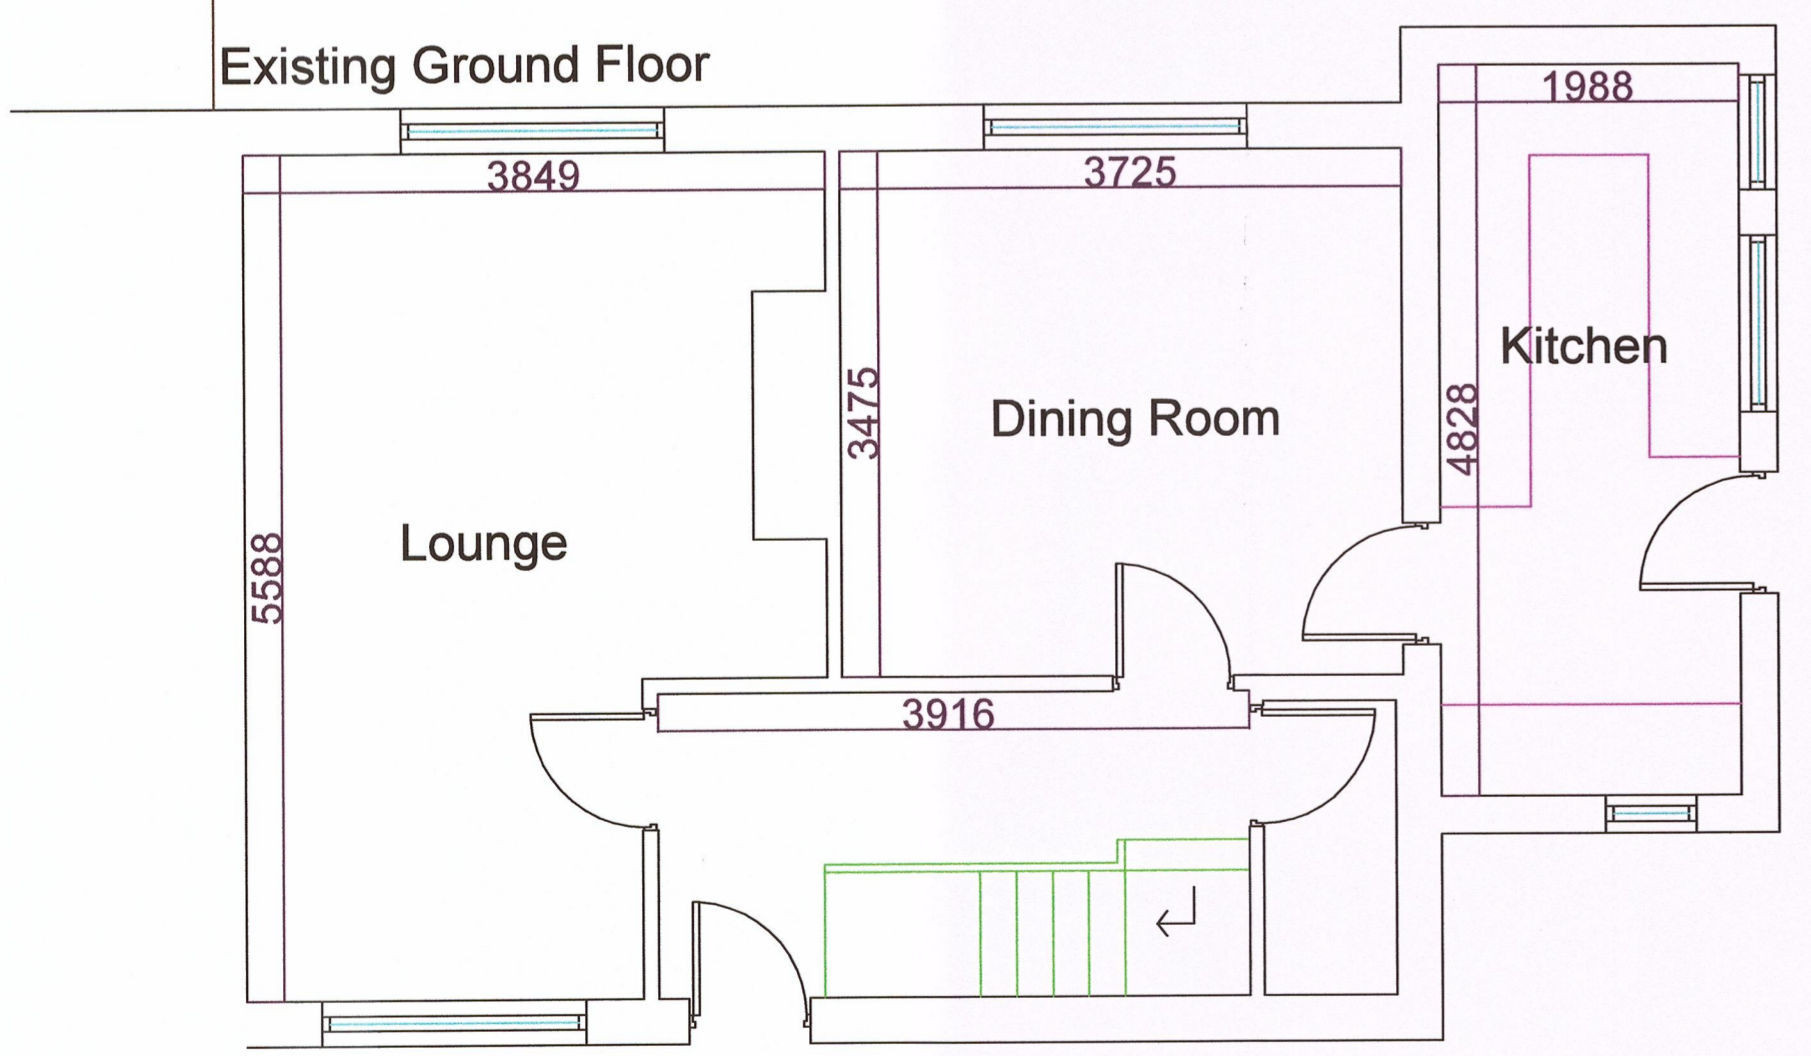

Existing First Floor

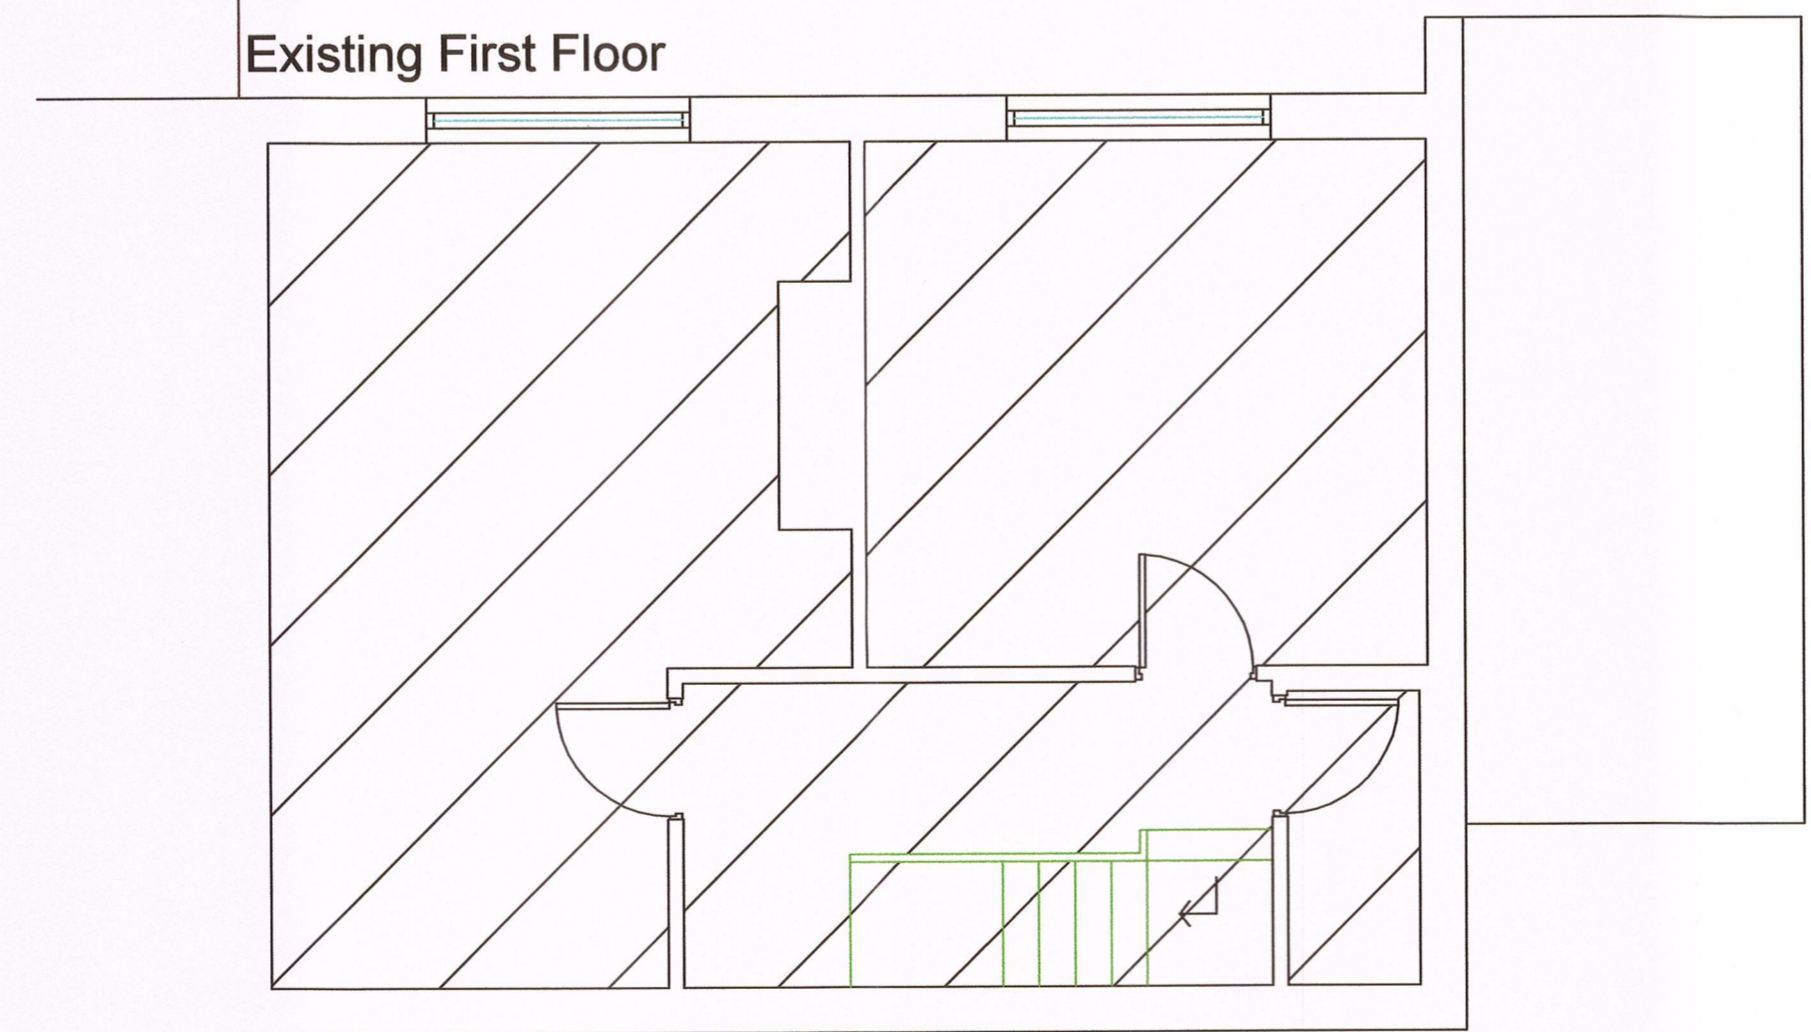

320,50541P

Description	Rev	Date	By
AJH ASSOCIATES Chartered Building Surveyors			
<small>21 Deanfield Court Pittaloo Link Road Lanes HP1 1QS</small>		<small>Tel: 01200 429887 Fax: 01200 429888 e-mail: info@ajh-associates.co.uk www.ajh-associates.co.uk</small>	
Client	MR GORDON WHITWELL		Scale 1:500 @ A1
Project	10 QUEENSWAY AVENUE WADDINGTON		Date 29/04/2015
Description	EXISTING PLANS AND ELEVATIONS		By JT
DO NOT SCALE THIS DRAWING. CHECK ALL DIMENSIONS ON SITE			Checked
			No. 3111/100
<small>THIS DRAWING IS PROTECTED BY COPYRIGHT. IT MAY NOT BE REPRODUCED IN ANY FORM OR BY ANY MEANS FOR ANY PURPOSE, WITHOUT GAINING PRIOR WRITTEN PERMISSION FROM AJH ASSOCIATES</small>			