


NOTES

- All dimensions and levels are to be checked on site.
- Any discrepancies are to be reported to the architect before any work commences.
- This drawing shall not be scaled to ascertain any dimensions. Work to figured dimensions only.
- This drawing shall not be reproduced without express written permission from AEW.
- Title overlay drawings and ownership boundaries are produced using all reasonable endeavors. AEW cannot be responsible for the accuracy or scale discrepancy of base plans supplied to them.

This drawing contains the following model files:-
 1450123-AEW-XX-XX-M3-A-0001 [F3] [S0]

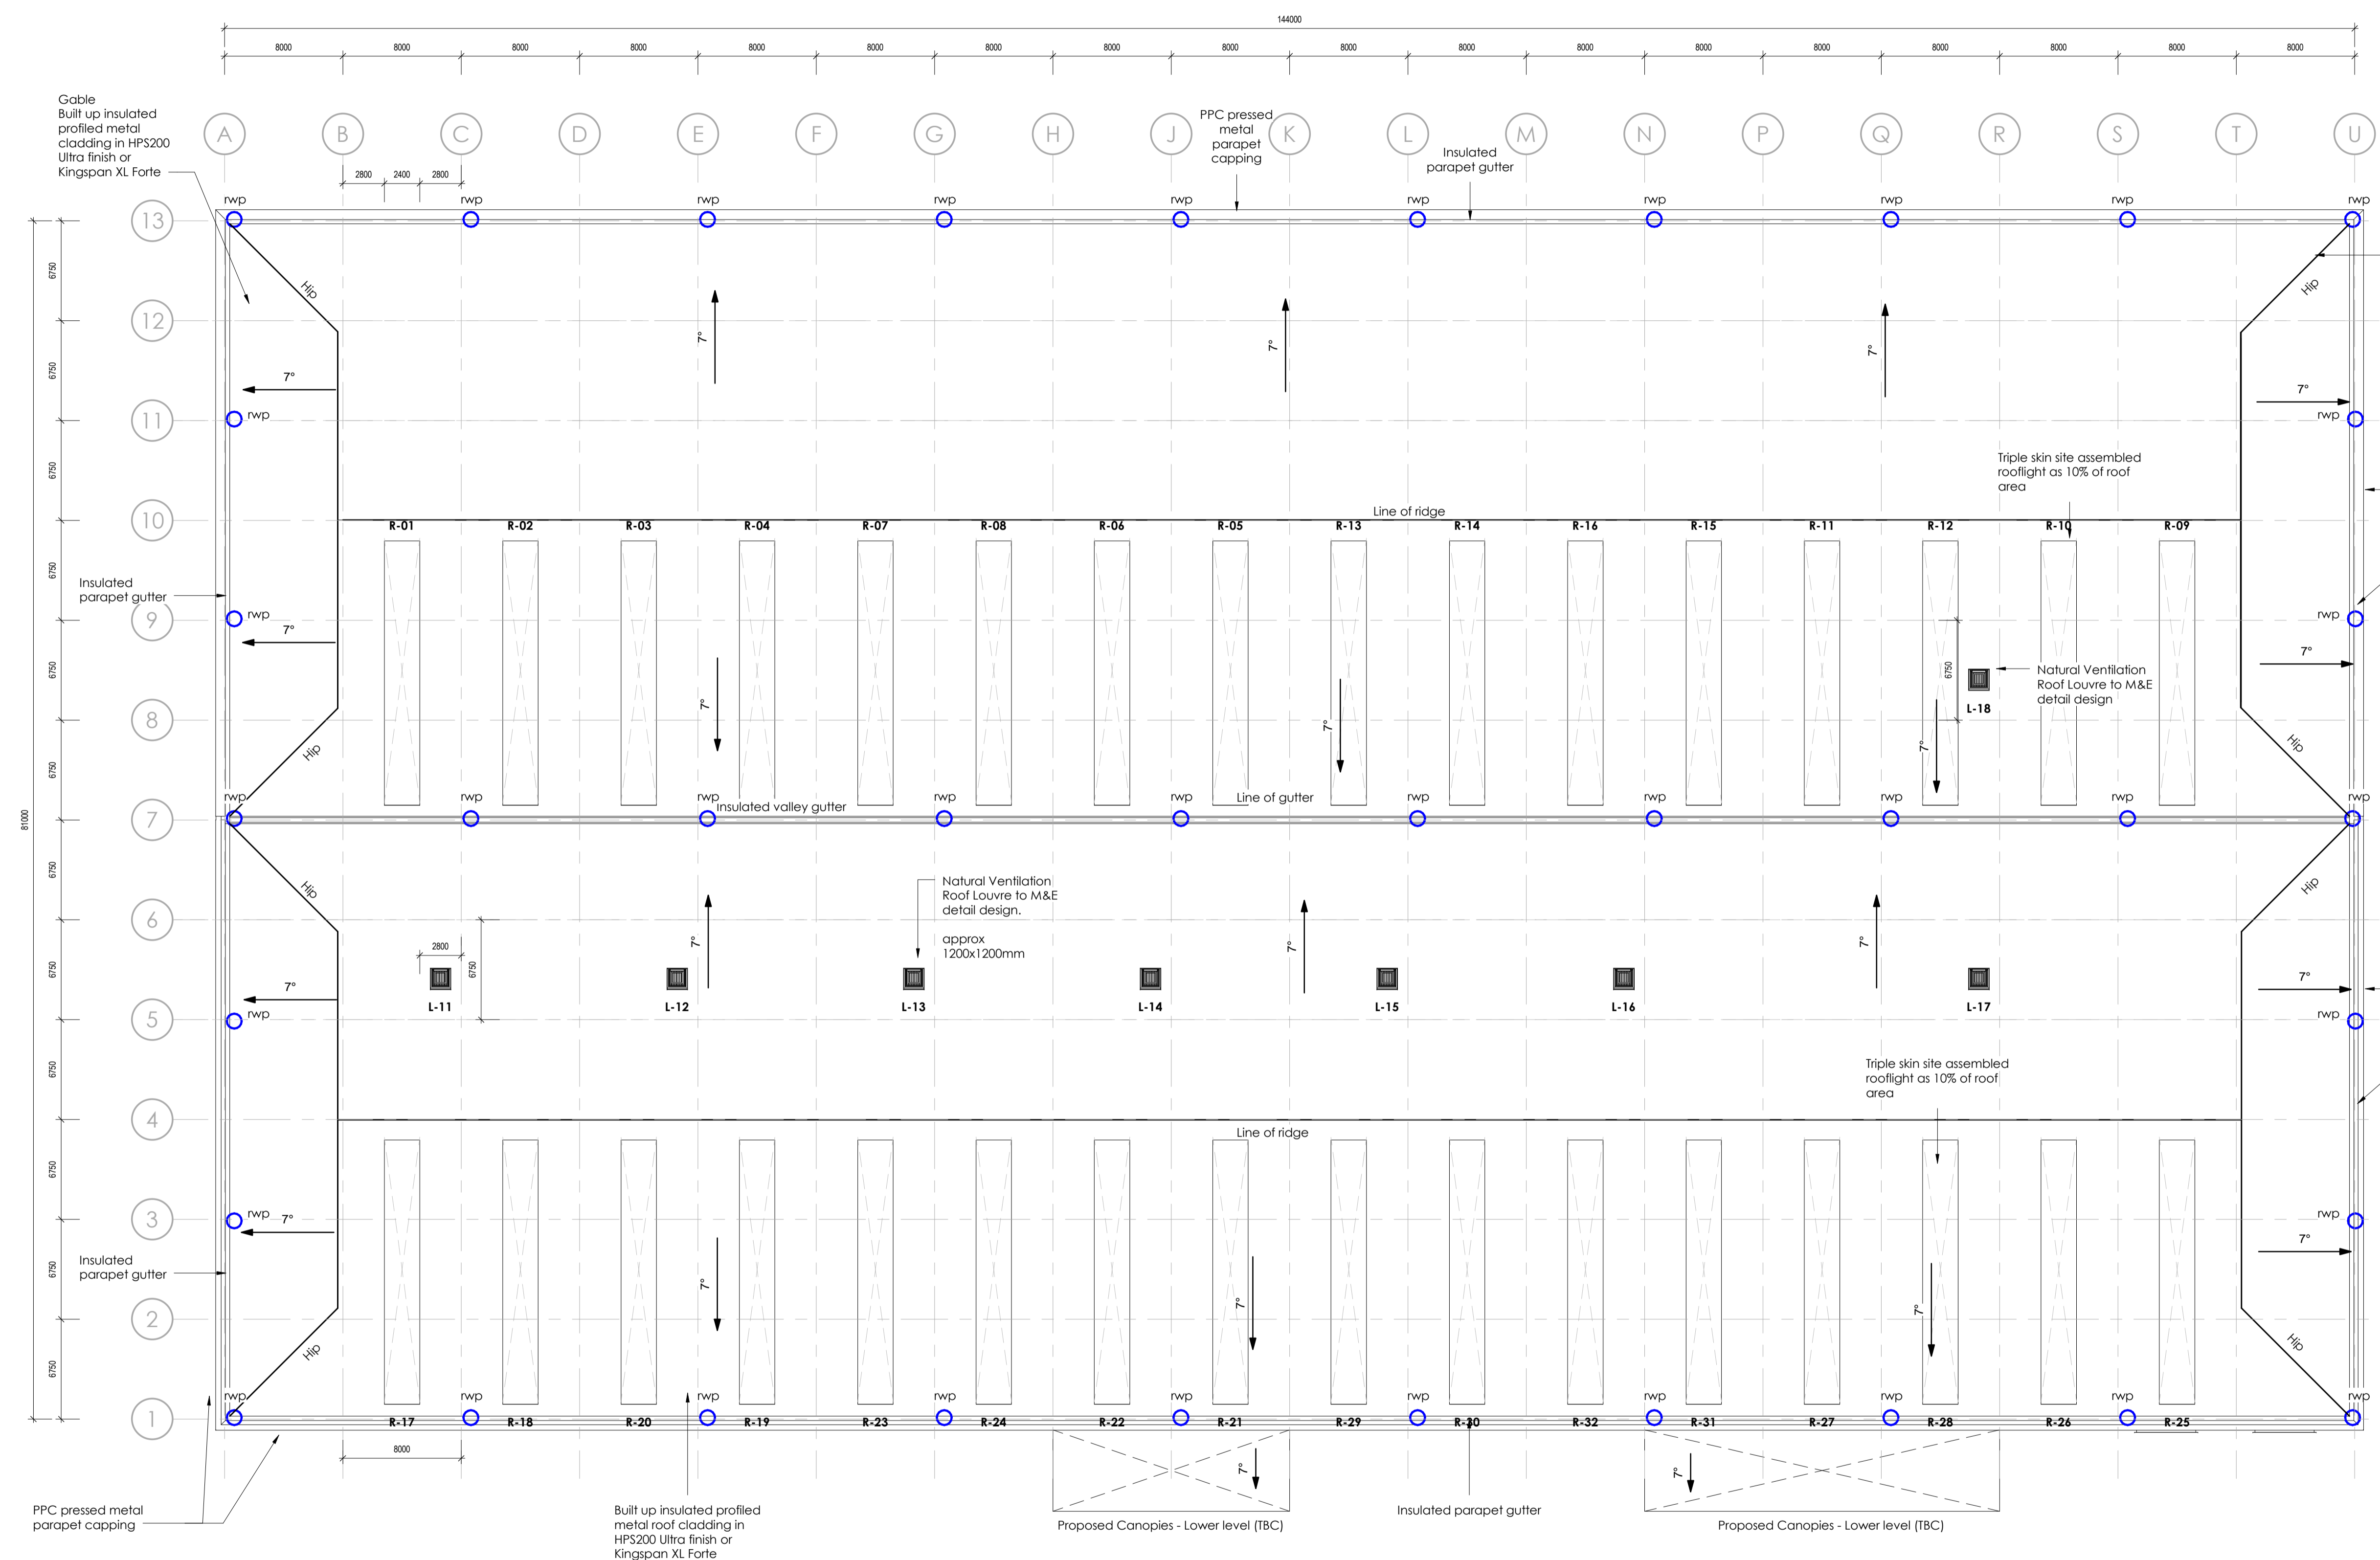

P4	23/06/15	AT	AL
Planning Submission			
P3	11/06/15	AT	AL
Rooflights moved to opposite slopes			
P2	01/06/15	AT	AL
Roof Louvers added			
P1	07/04/15	AT	AL
Initial Issue			
REV	Date	Drawn by:-	Checked by:-
Status	Purpose of Issue		
S2	For Information		

drawing stage **Stage 3**
 client

BAE Systems

project
Project Laser, Samesbury

drawing title
Roof Plan

date 07/04/15 drawn AT
 scale # A1 1:250 checked AL