

TITLE

Proposed Plan and Elevations
For: Miss Harrison

ADDRESS


3 Eastgate
Ribchester
PR3 3ZN

REF. NO. 191150516



SCALE 1 : 100 DATE 1/6/2016

DRAWN BY HOWARD BLAND
07539 749466

East Elevation

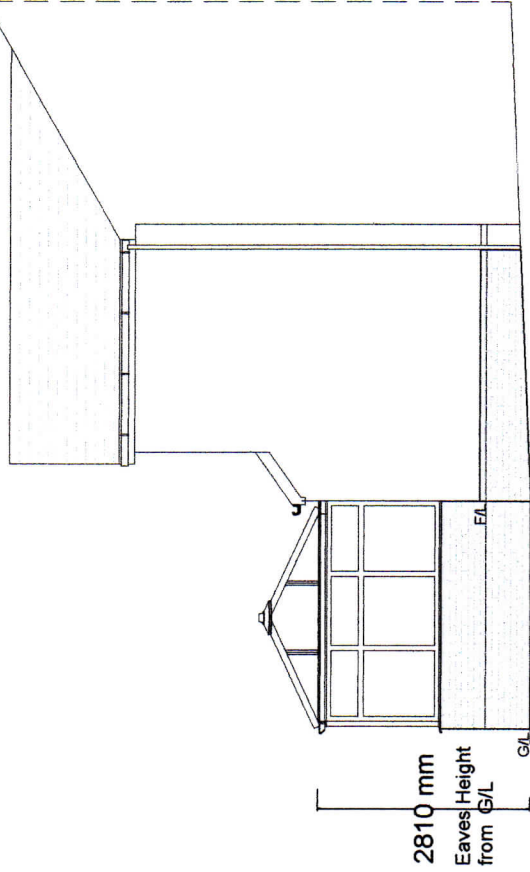

West Elevation

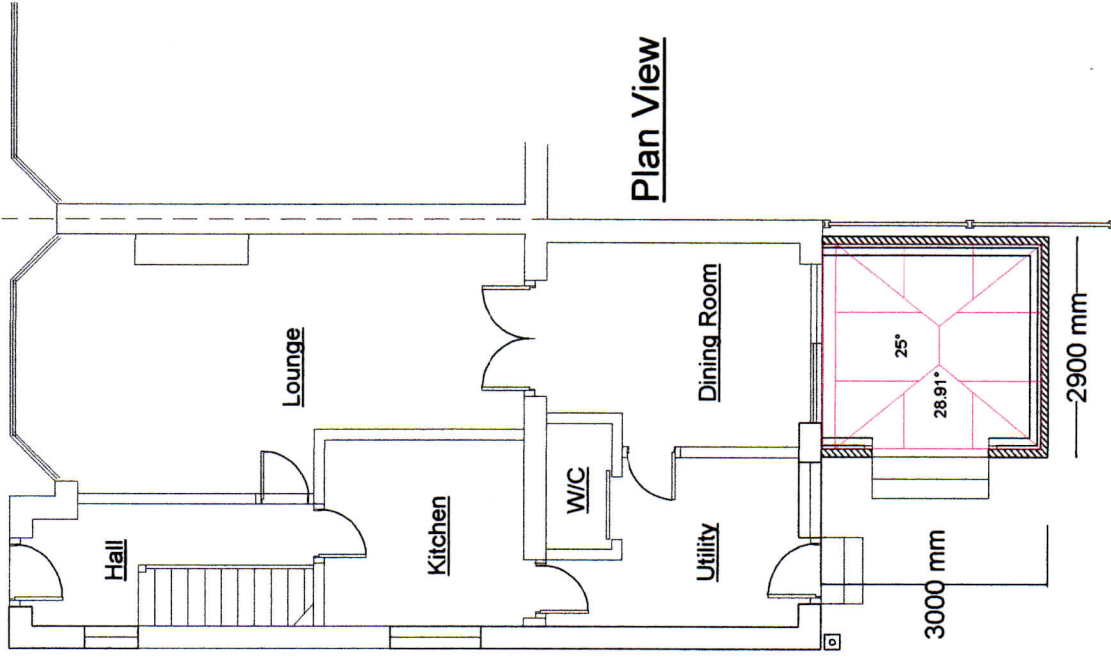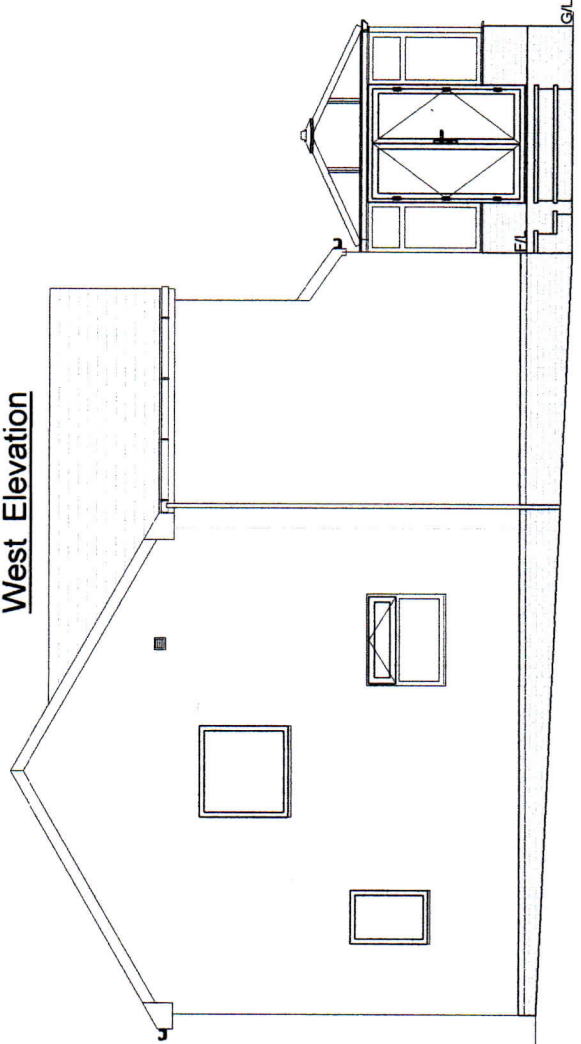

Proposed Conservatory to be White PVC frames with Tinted Glass roofing at 25° & 28.91° pitch. Face brick walling to match house face brick.