

Proposed Cattery and Stables at Land behind Four Acres Wiswell

Proposed Site Plan


1:200 @ A1

May 2015



AVS - 02 REV A

REV A - Main entrance repositioned as suggested by tree specialist. 10.06.15

320150571P

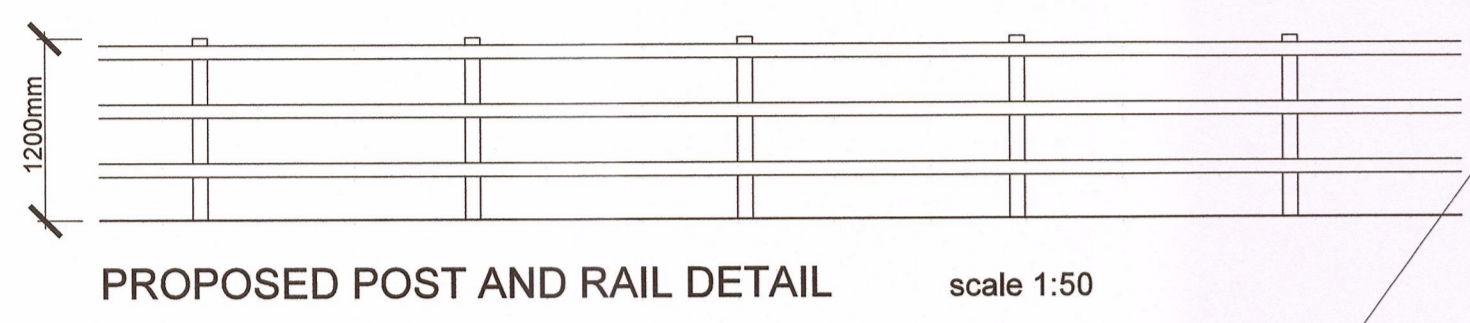

PROPOSED POST AND RAIL DETAIL scale 1:50

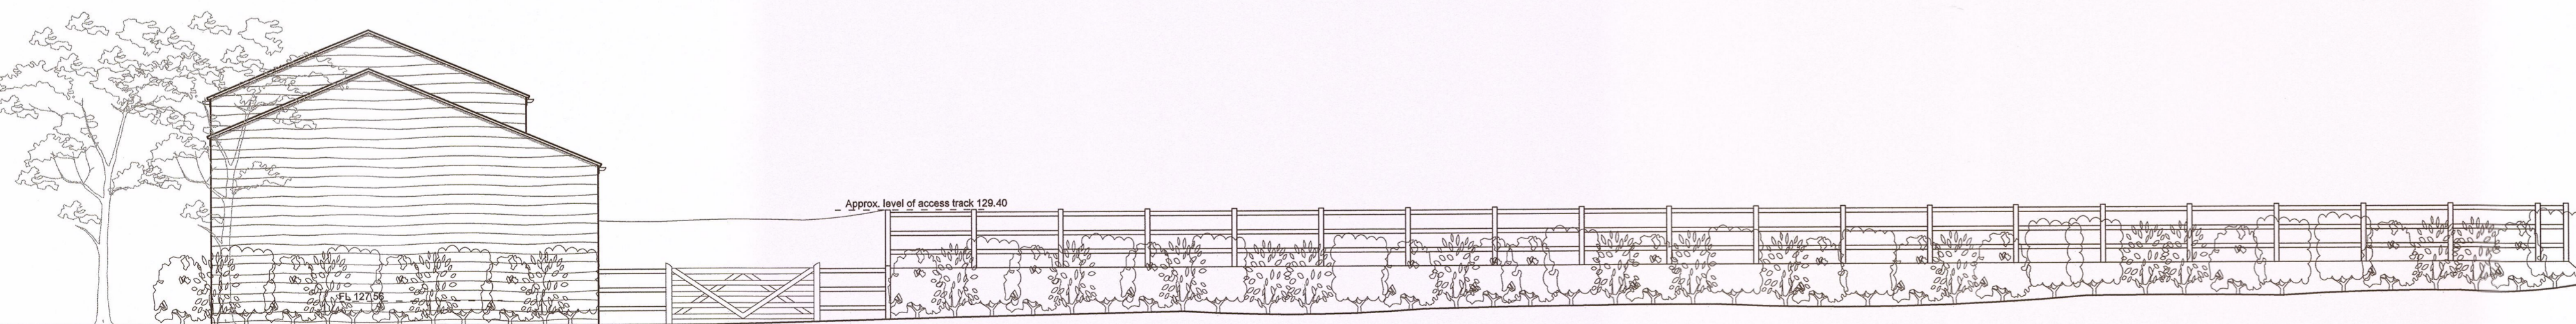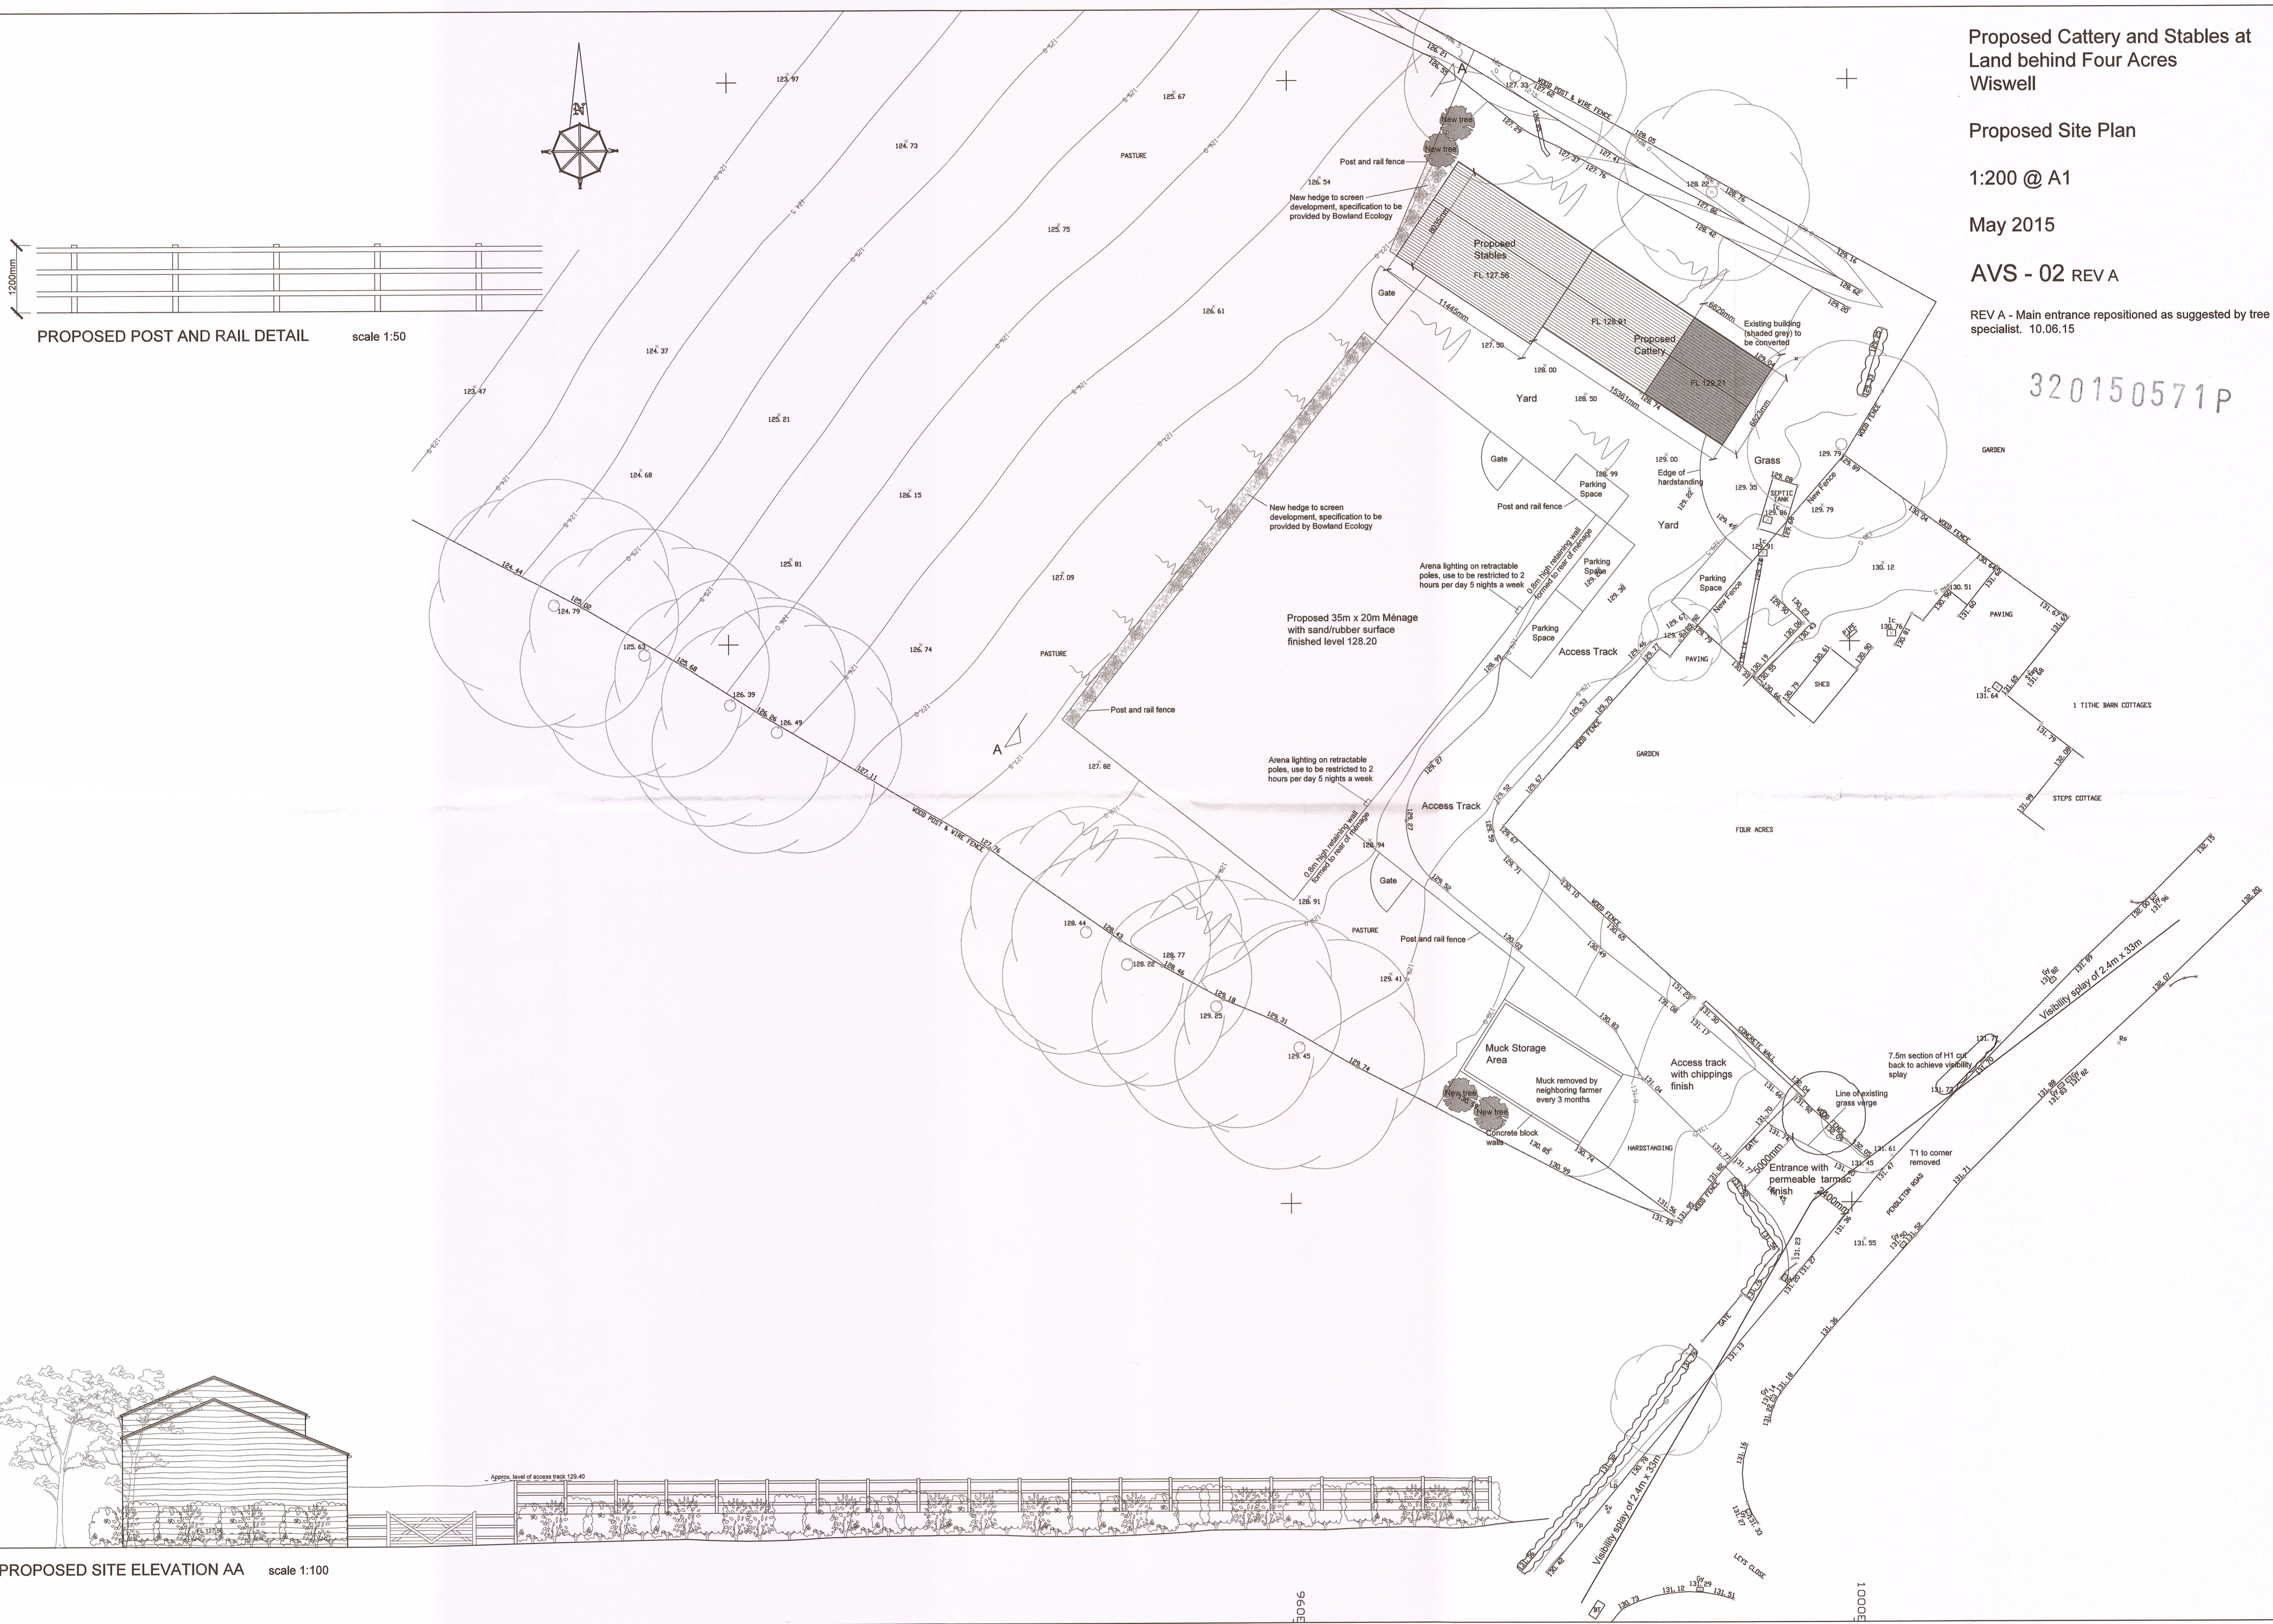

PROPOSED SITE ELEVATION AA scale 1:100

10000

10000