




Existing Ground Floor - No Alterations to be made

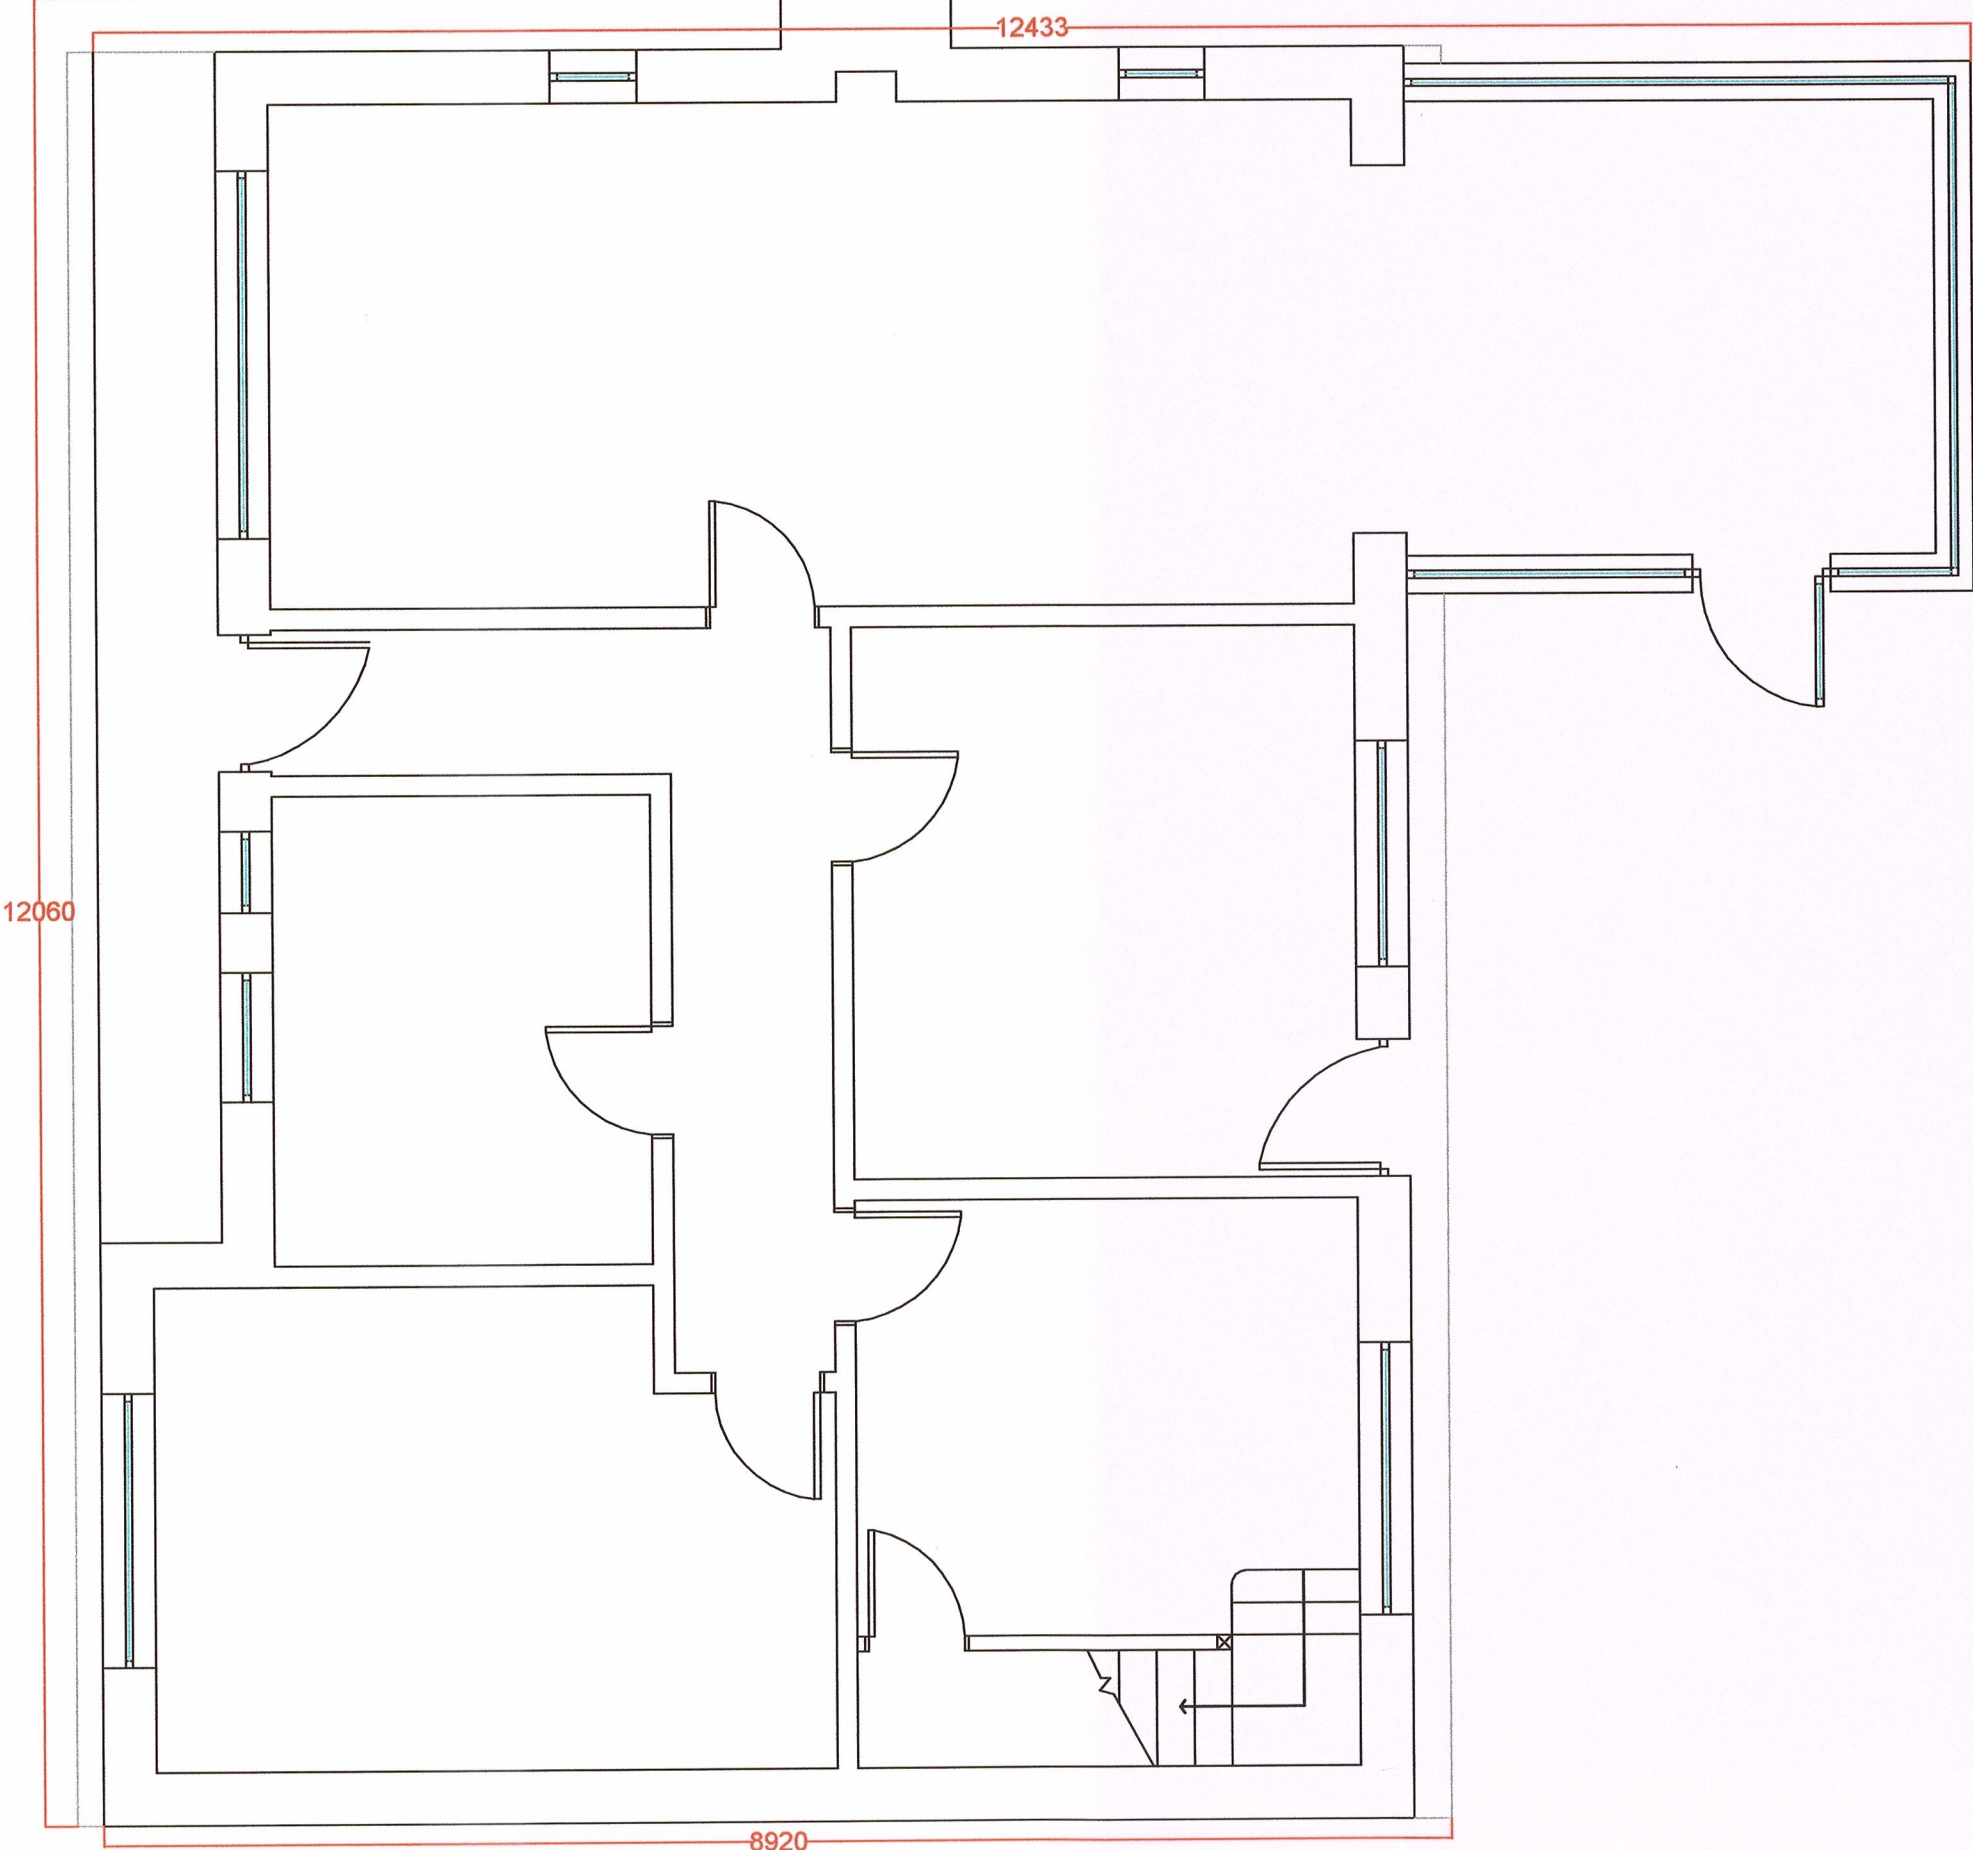


Existing First Floor

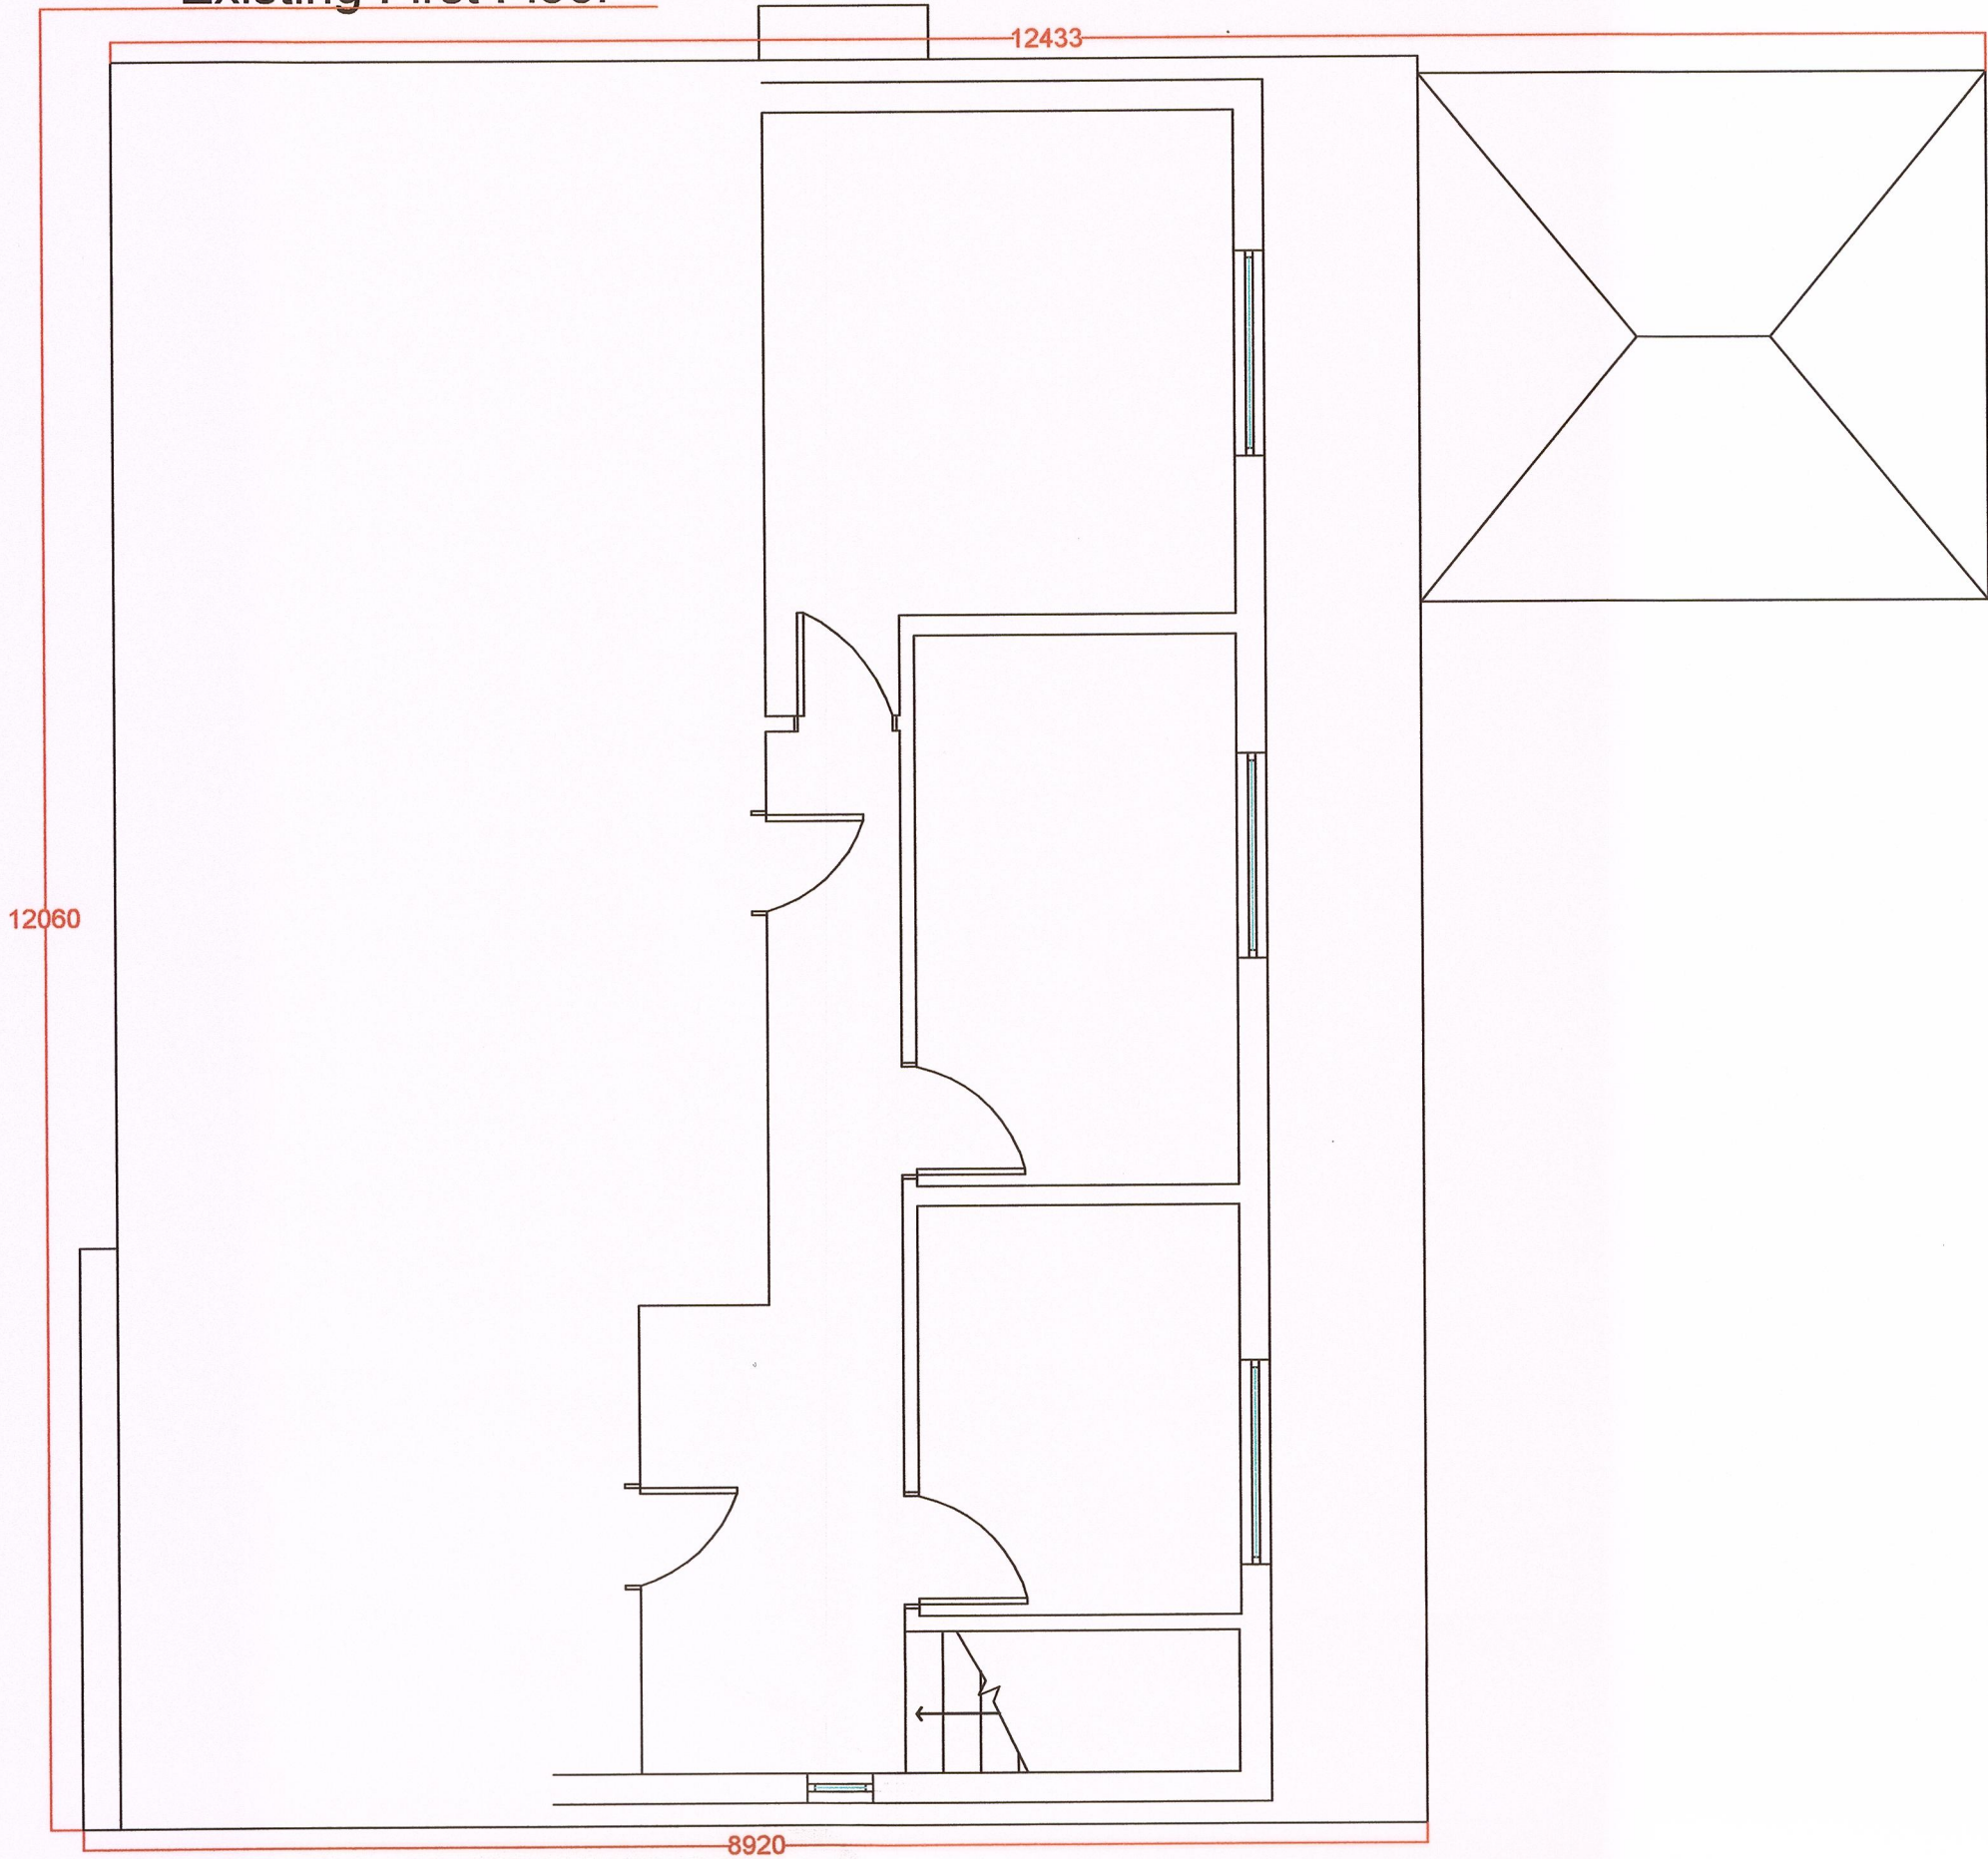


North West Elevation

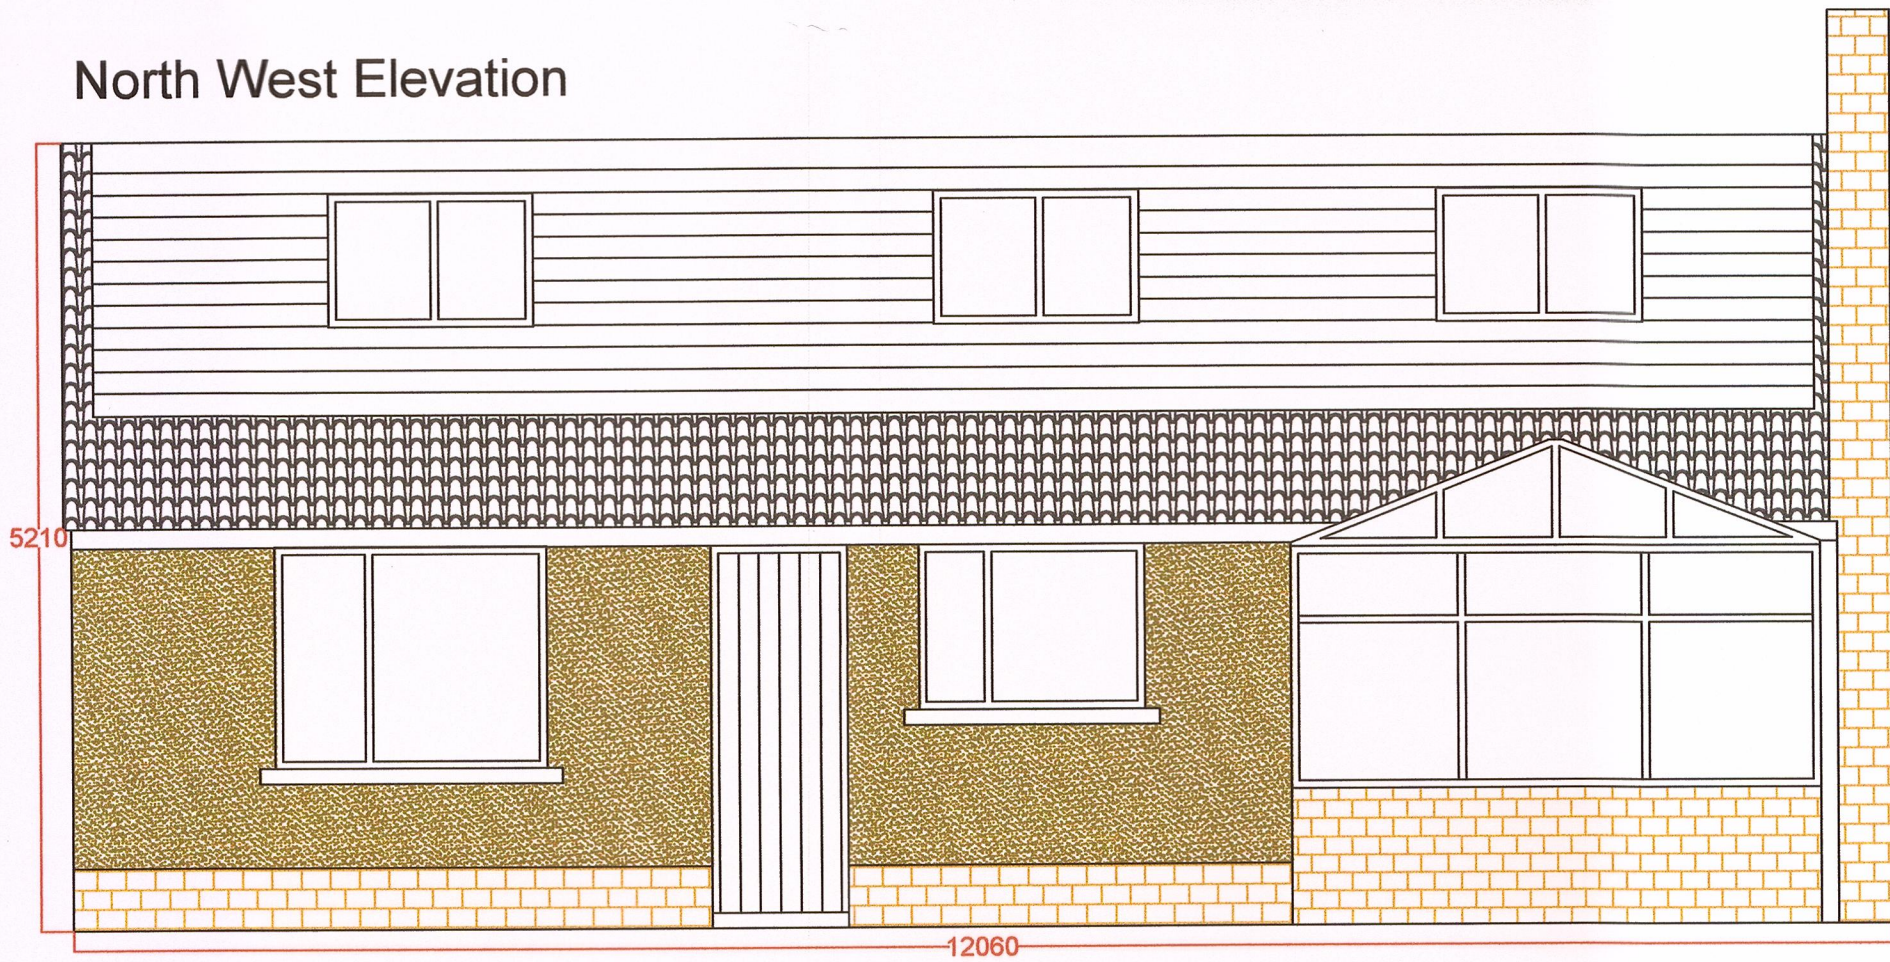

North East Elevation

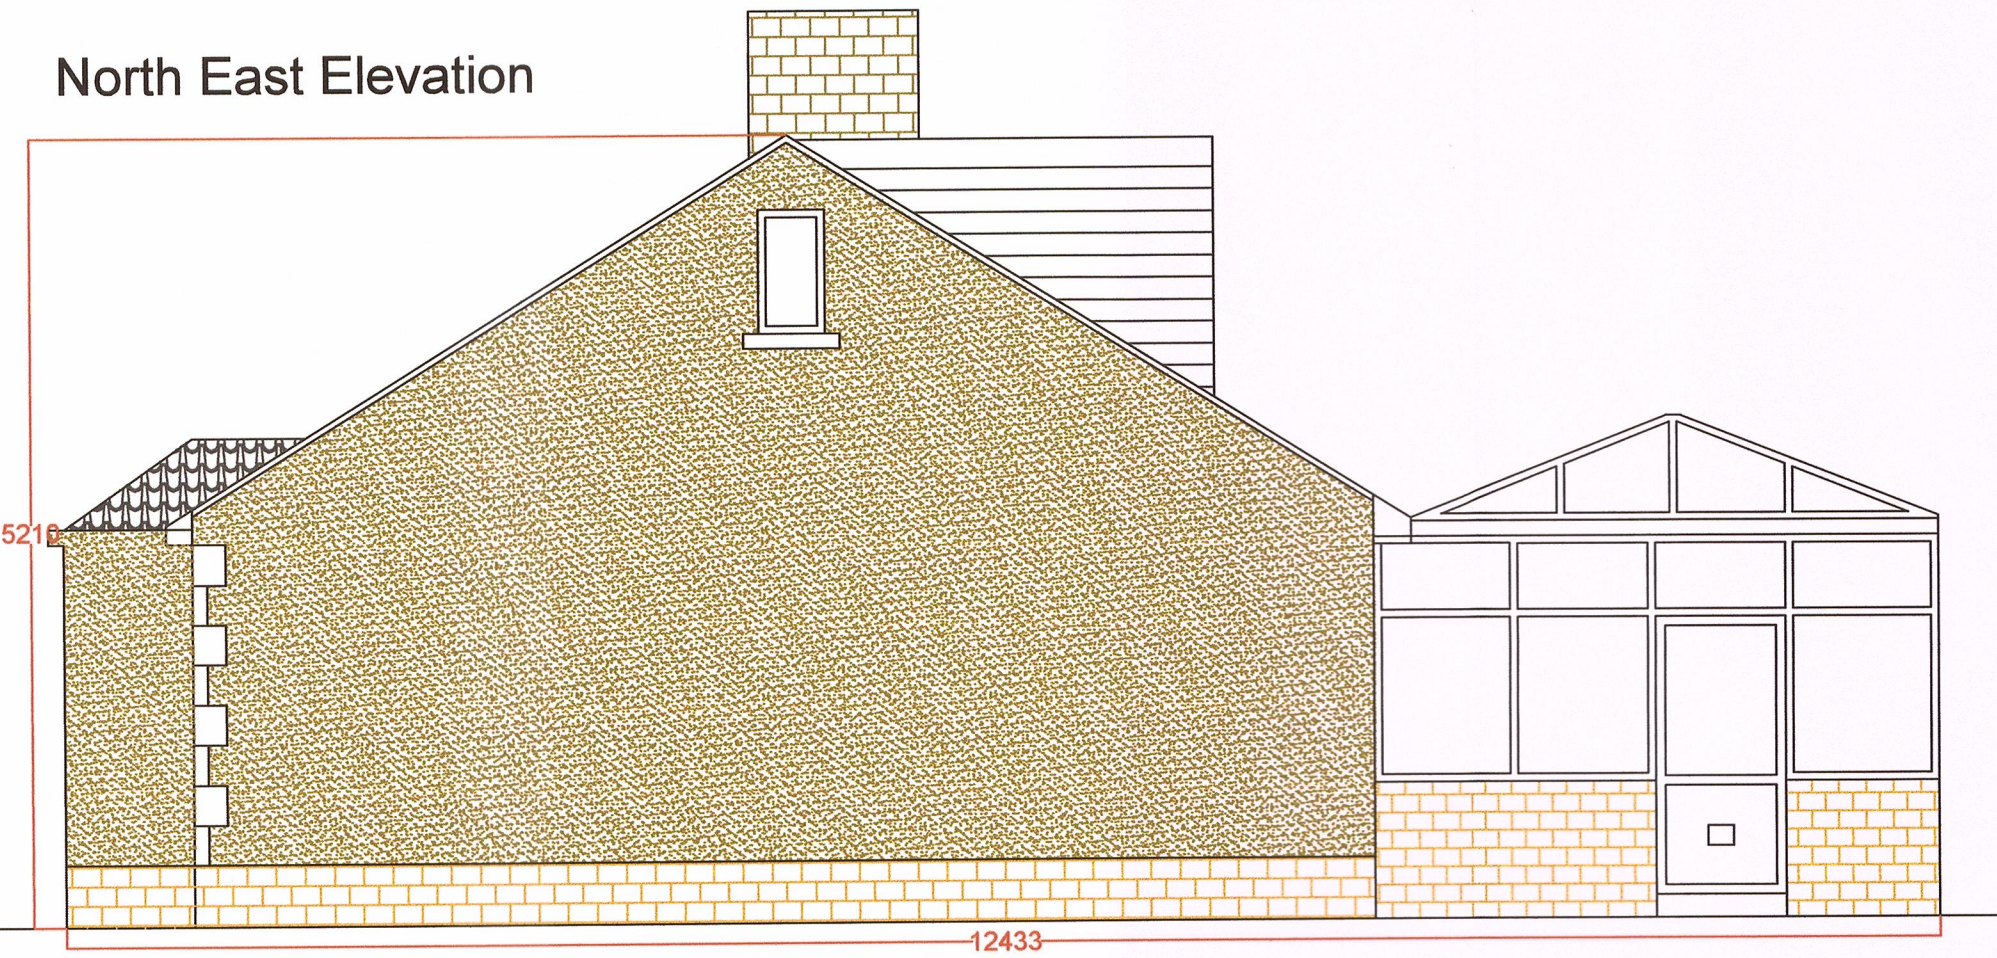

South West Elevation

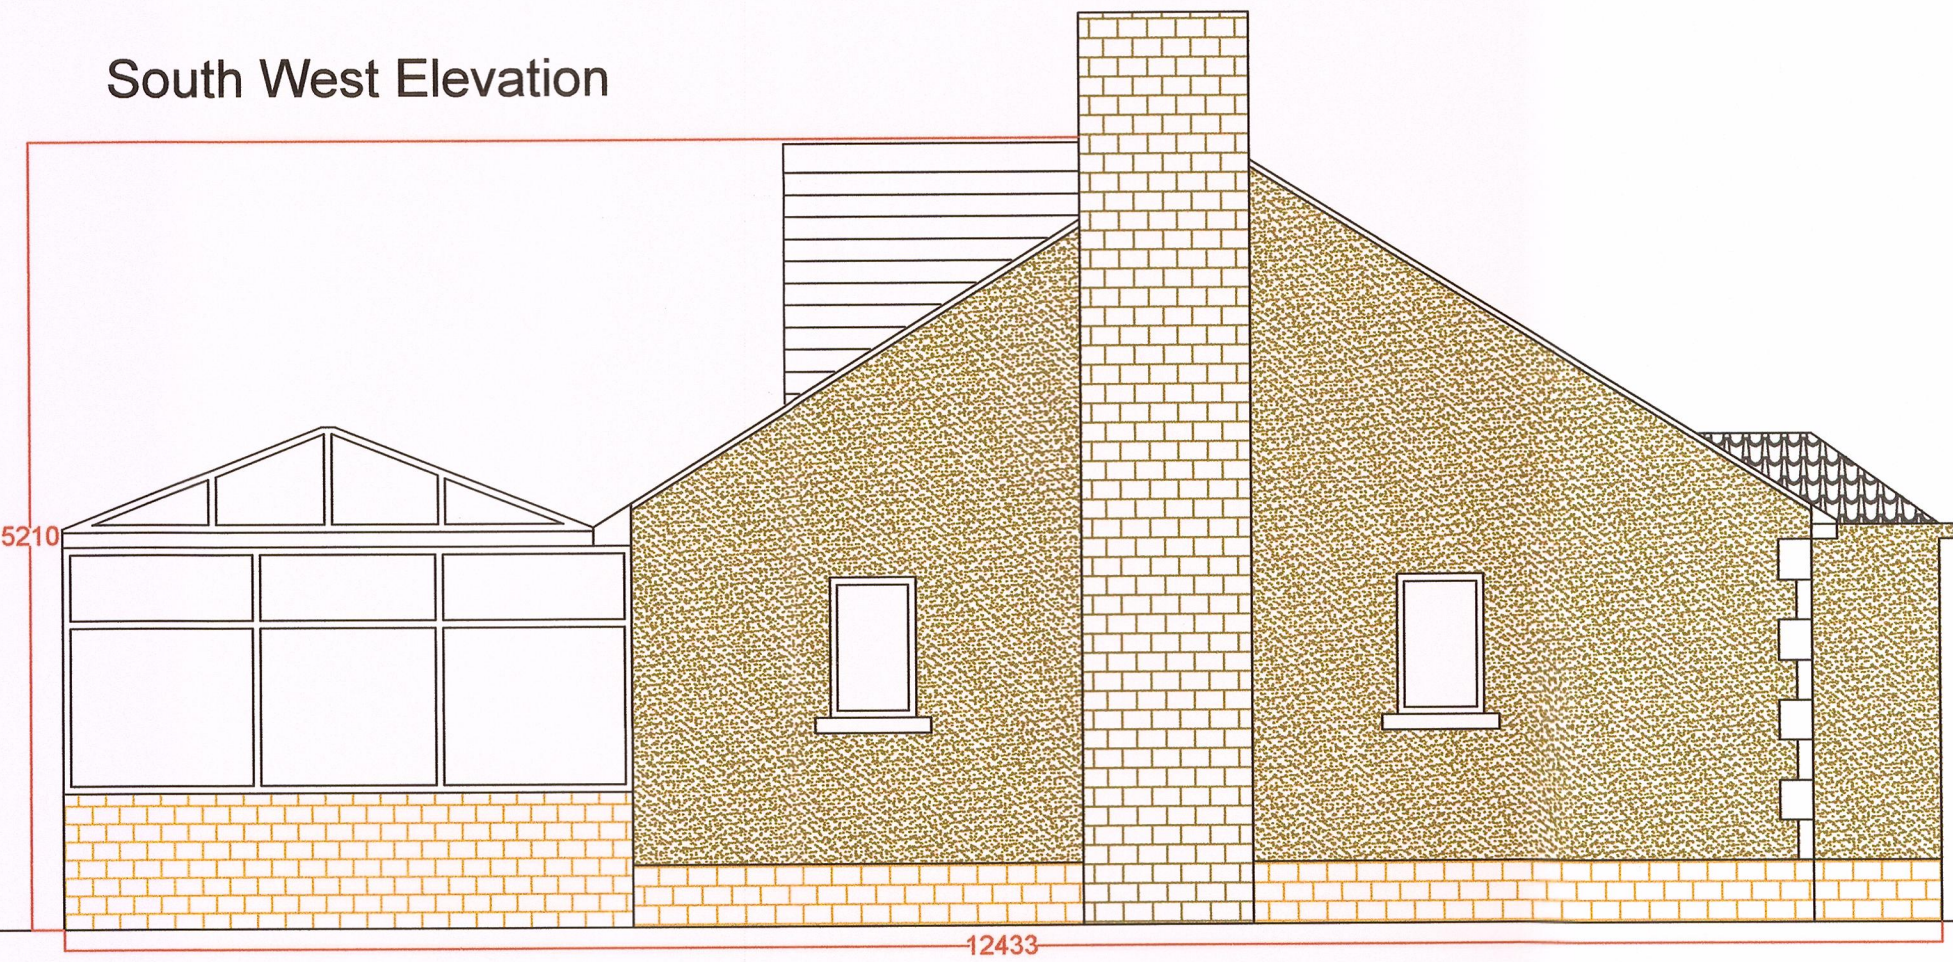

320150579P

Description	Rev	Date	By
AJH ASSOCIATES Chartered Building Surveyors			
21 Deanfield Court Finisco Link Road Clitheroe Lancs BB7 1QS			
Tel: 01200 420007 Fax: 01200 420008 e-mail: info@ajh-associates.co.uk www.ajh-associates.co.uk			
Client	Mrs WILSON		Scale 1:50
Project	LYNWOOD NEDDY LANE BILLINGTON		Date NOV 2014
Description	EXISTING PLANS AND ELEVATIONS		By TH
DO NOT SCALE THIS DRAWING. CHECK ALL DIMENSIONS ON SITE			Checked
No.			3069/01
THIS DRAWING IS PROTECTED BY COPYRIGHT. IT MAY NOT BE REPRODUCED IN ANY FORM OR BY ANY MEANS FOR ANY PURPOSE, WITHOUT GAINING PRIOR WRITTEN PERMISSION FROM AJH ASSOCIATES			