




South East Elevation

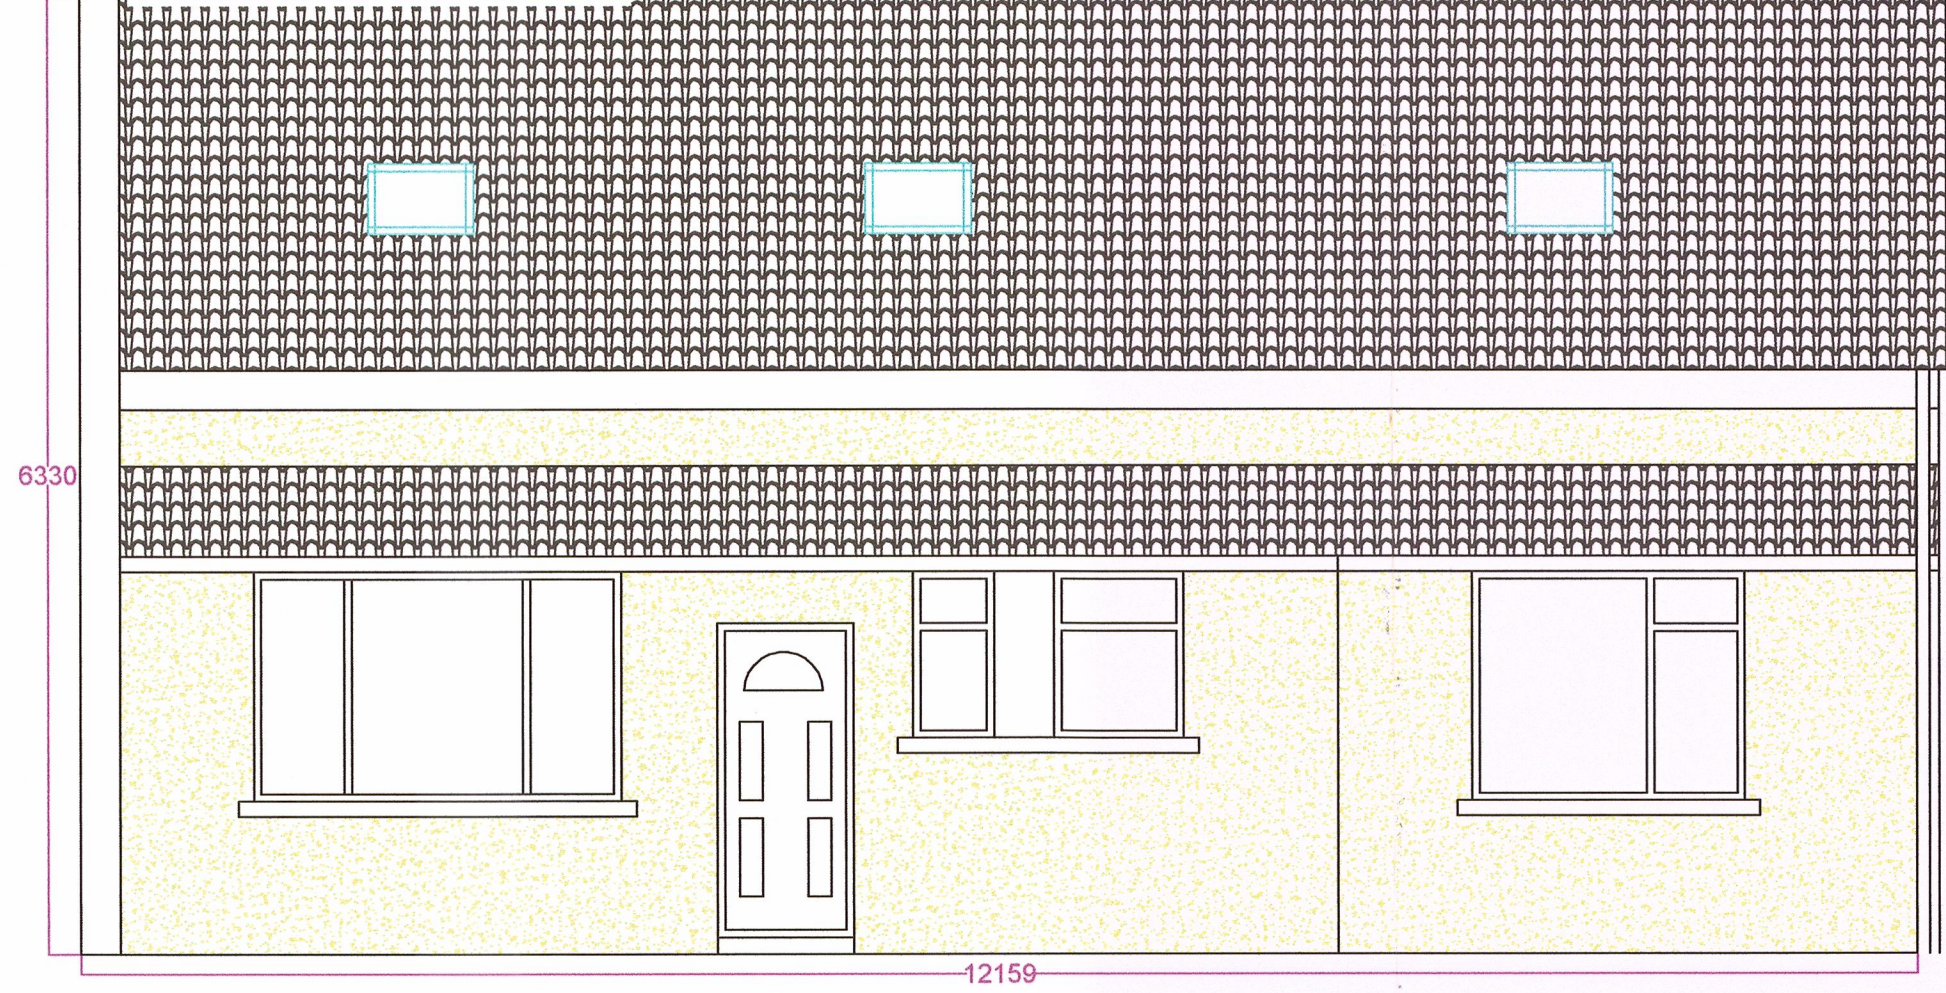


North East Elevation

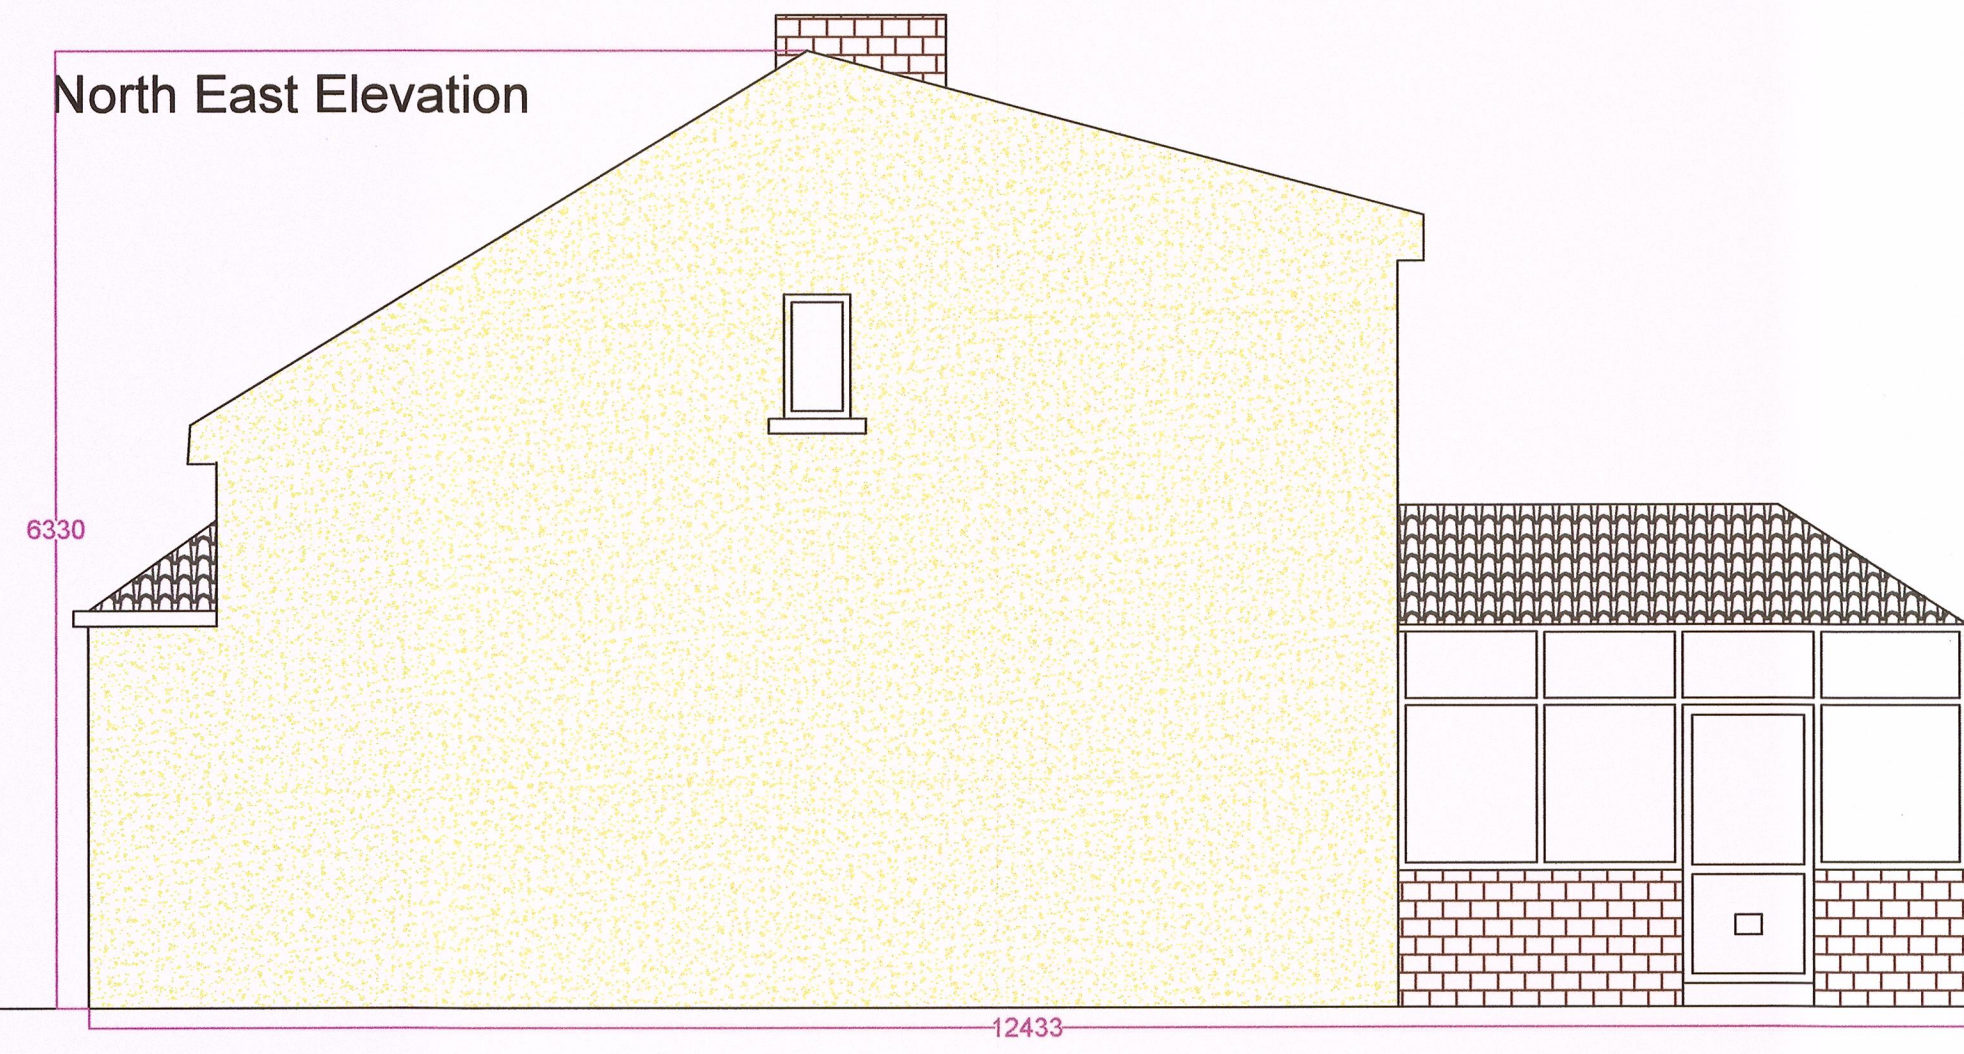


North West Elevation

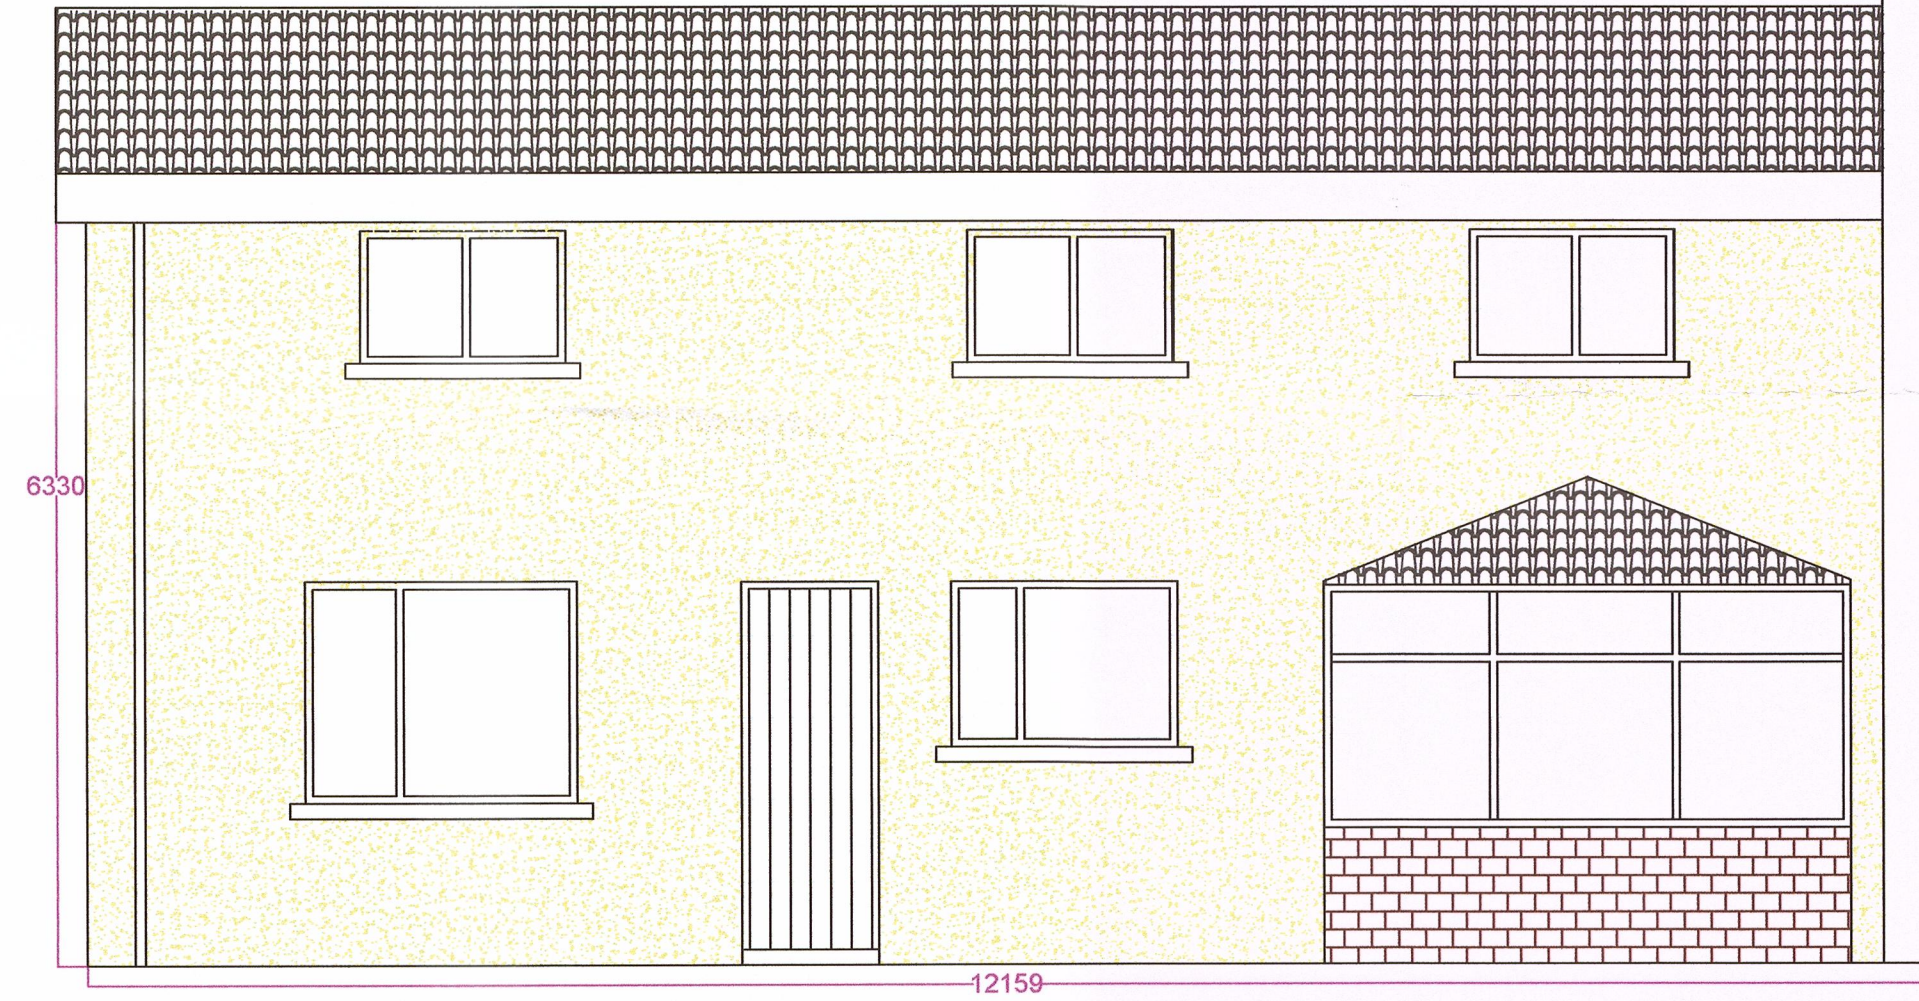

South West Elevation

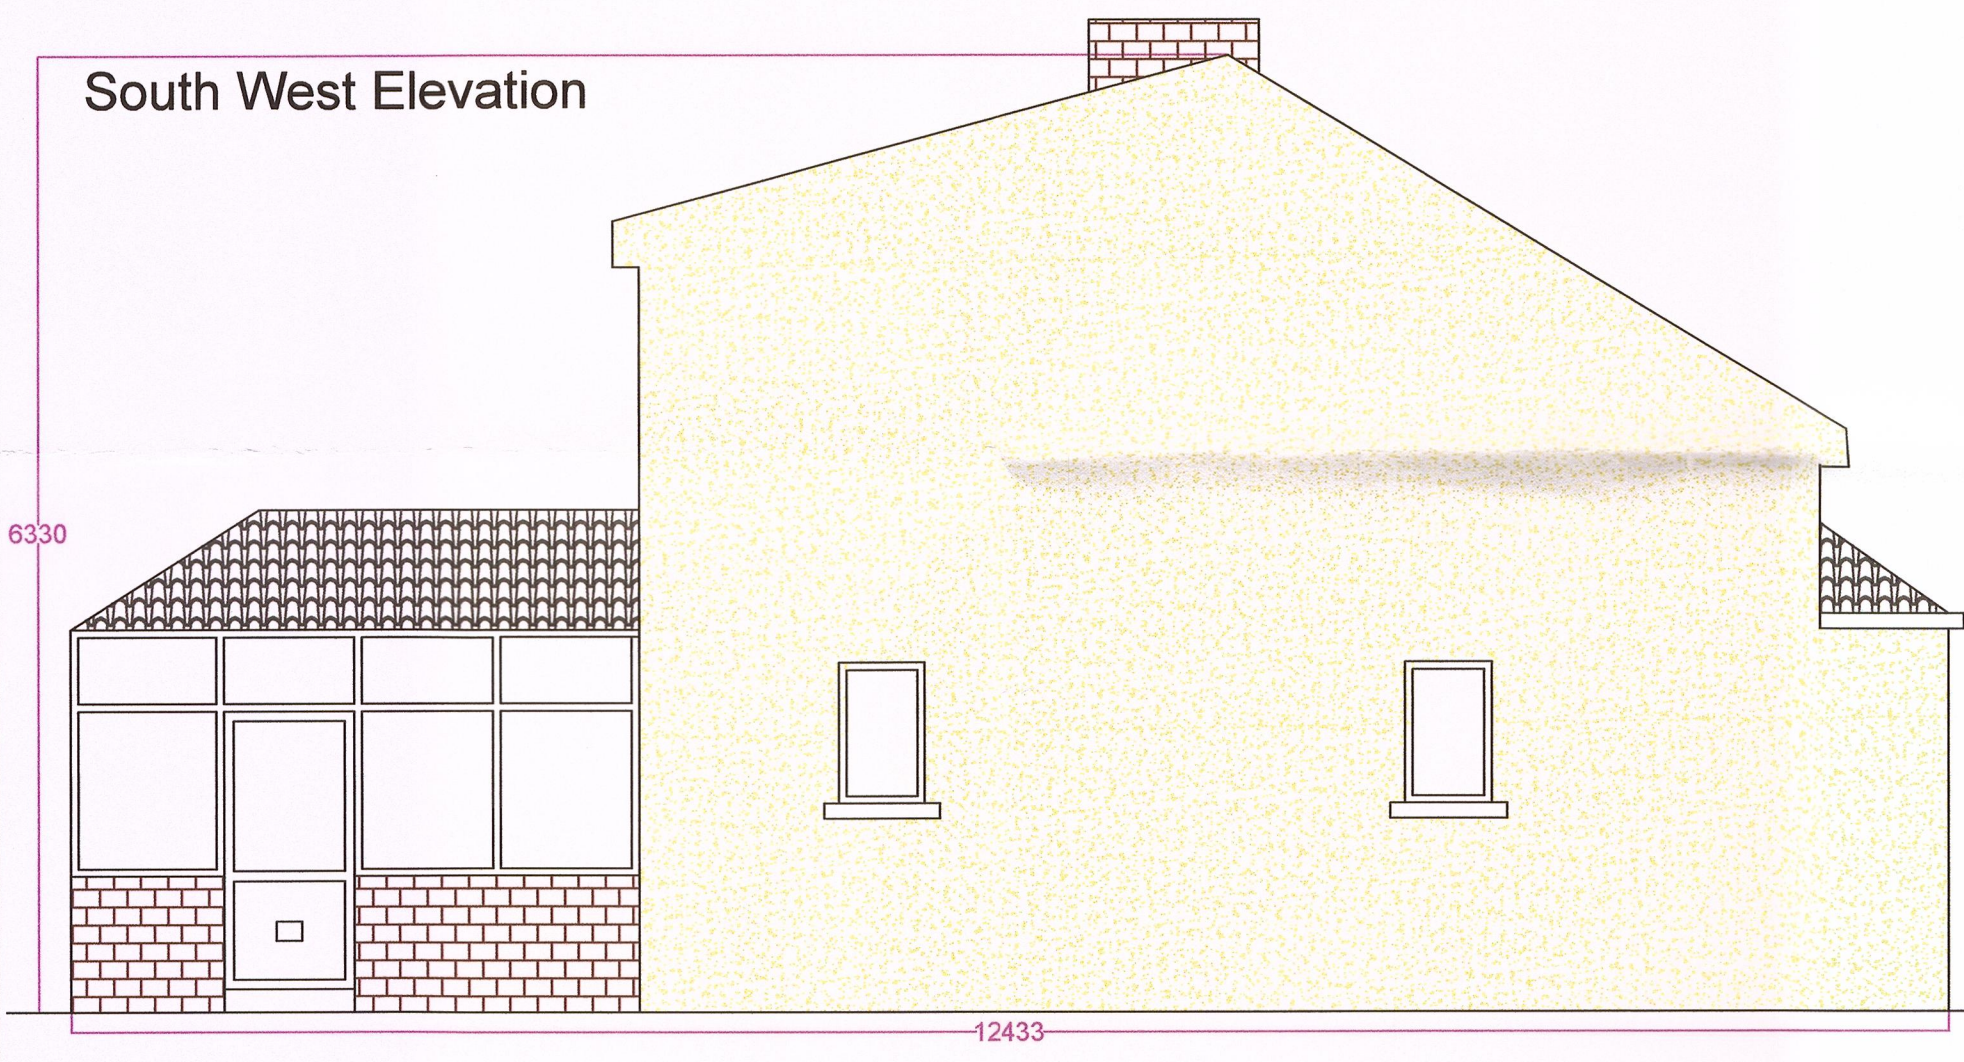


Proposed First Floor

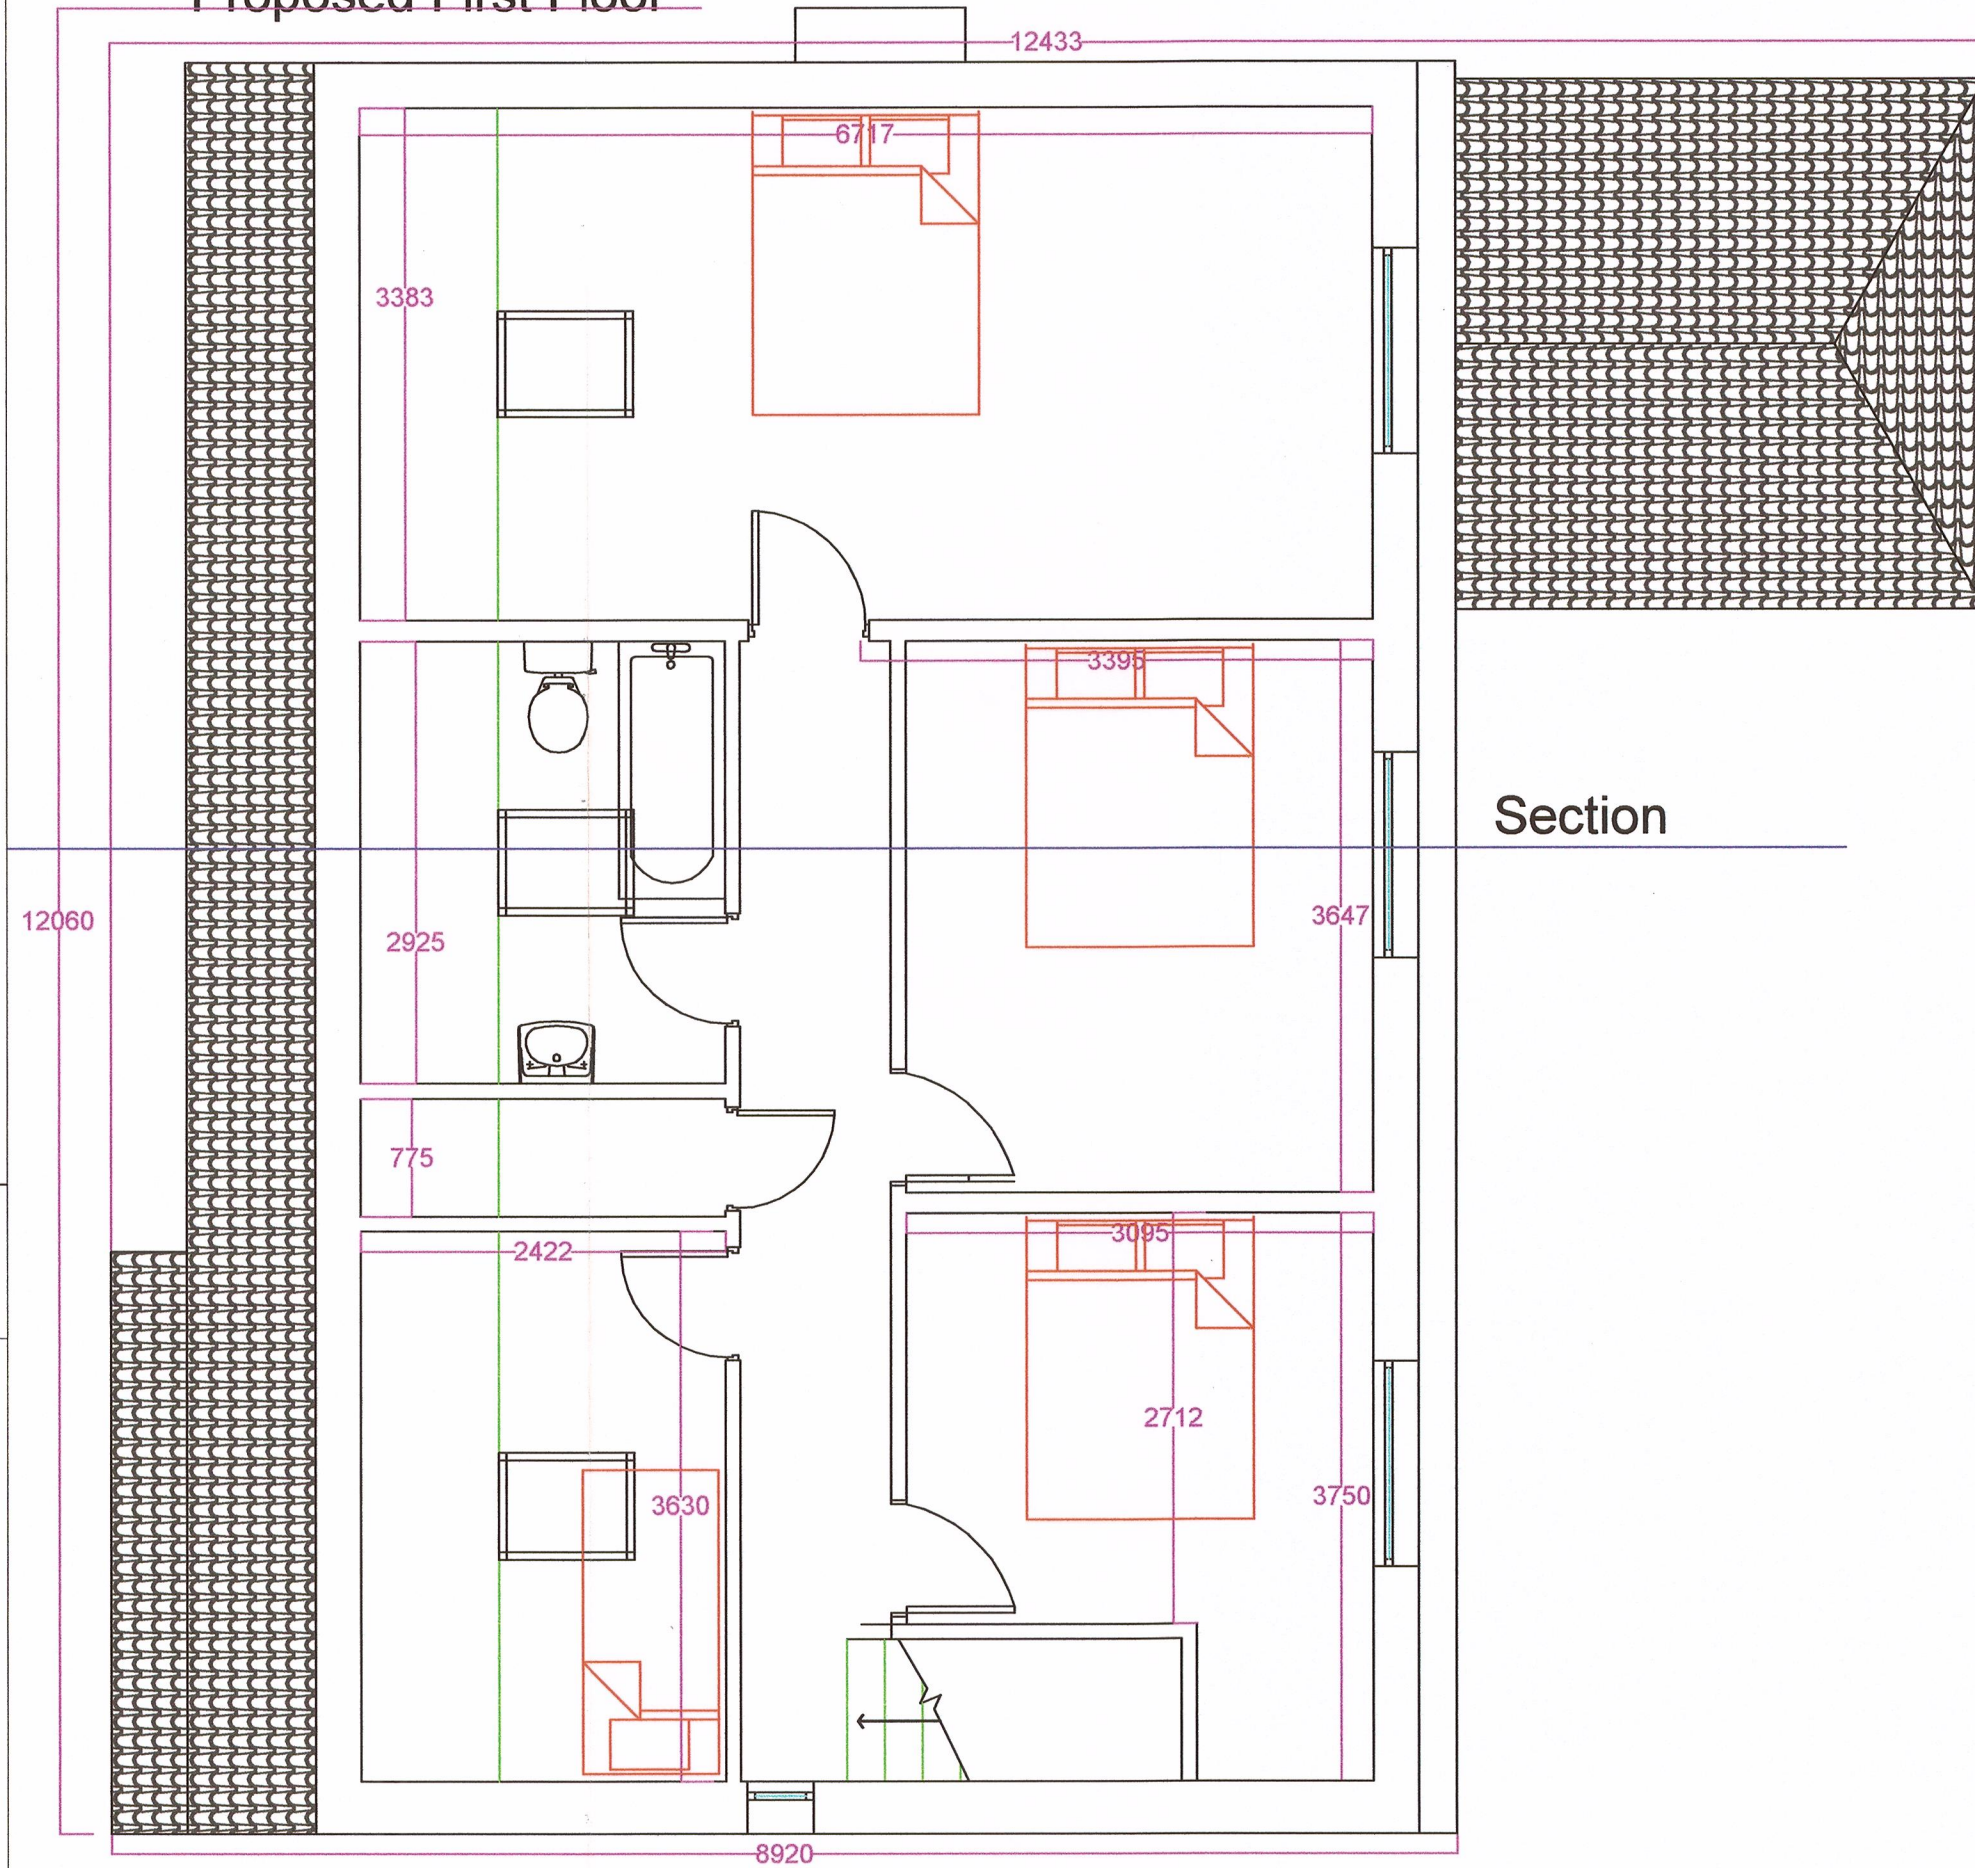

Section

Section

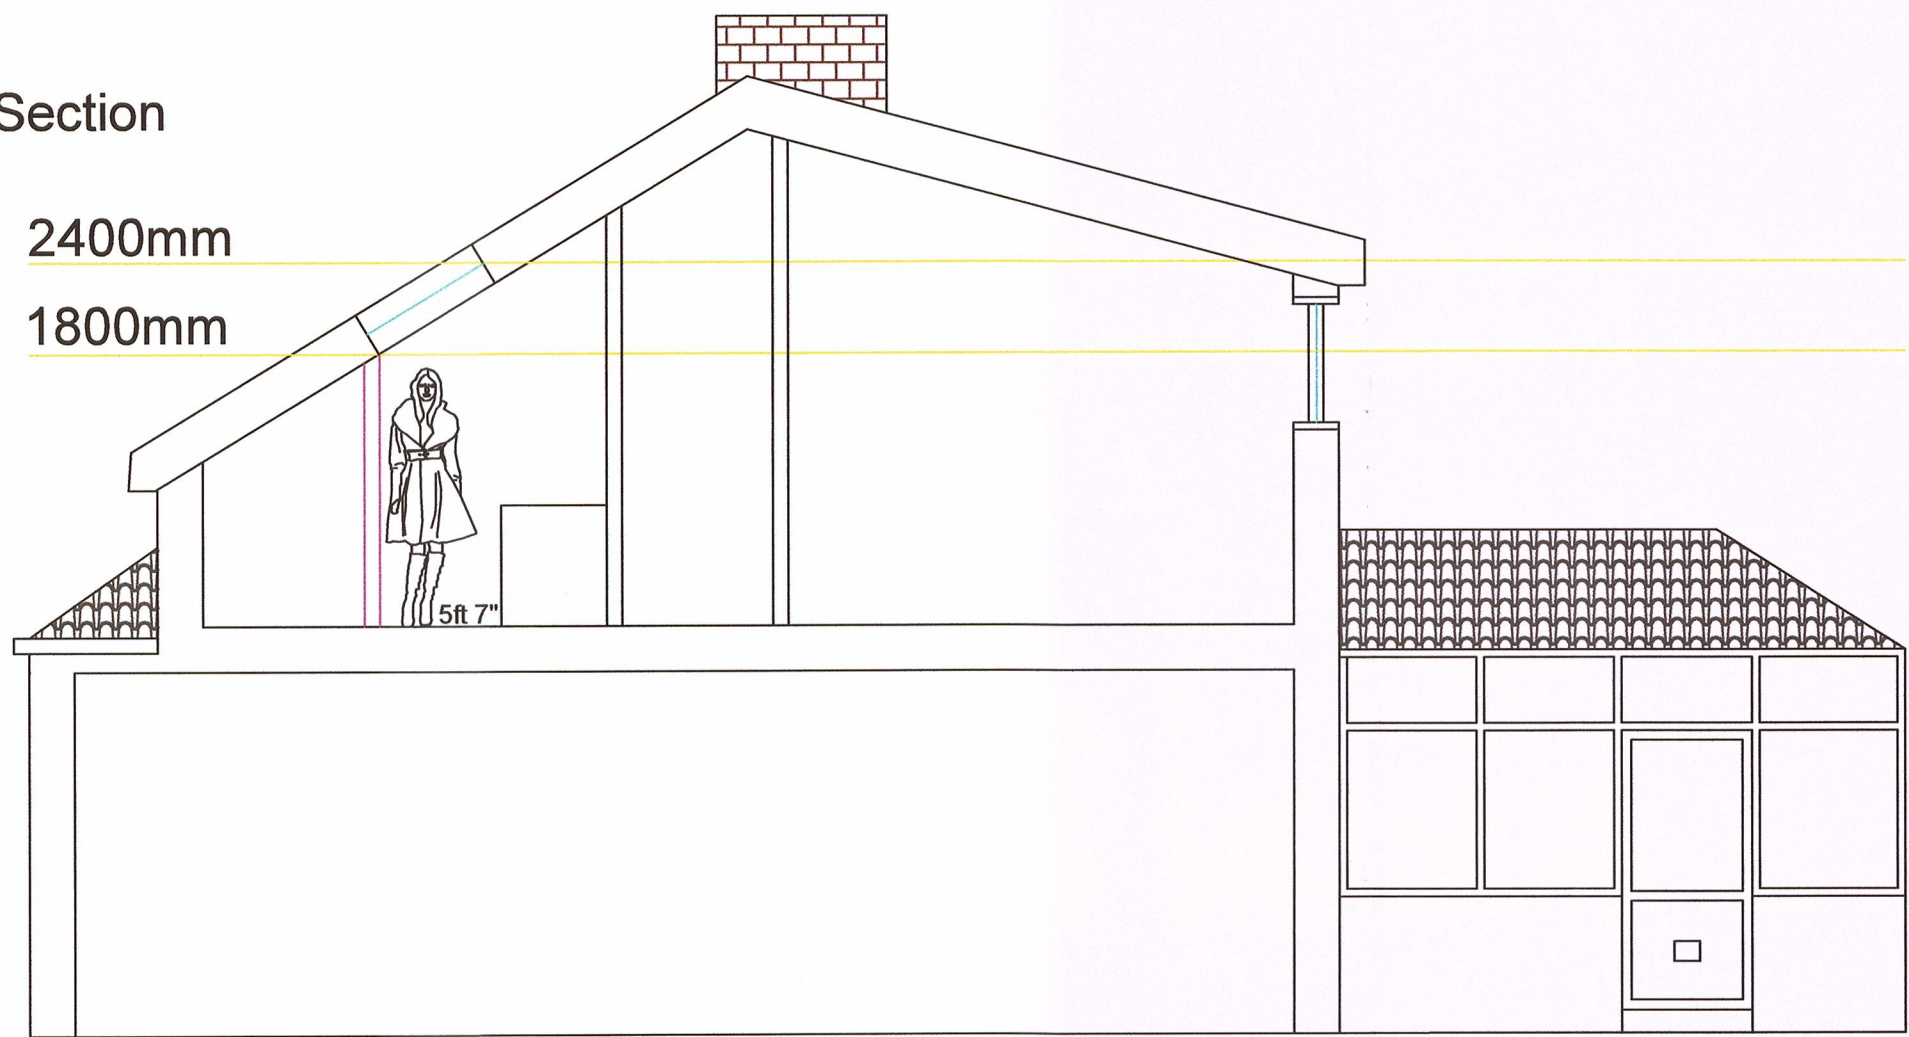

320150579P

Description	Rev	Date	By
AJH ASSOCIATES Chartered Building Surveyors			
21 Deanfield Court Pinliss Link Road Clitheroe Lancs BB7 1QS			
Tel: 01200 429987 Fax: 01200 429988 E-mail: info@ajh-associates.co.uk www.ajh-associates.co.uk			
Client	Mrs WILSON		Scale 1: 50
Project	LYNWOOD NEDDY LANE BILLINGTON		Date NOV 2014
Description	PROPOSED PLANS AND ELEVATIONS		By TH
DO NOT SCALE THIS DRAWING. CHECK ALL DIMENSIONS ON SITE		Checked	No. 3069/02
THIS DRAWING IS PROTECTED BY COPYRIGHT. IT MAY NOT BE REPRODUCED IN ANY FORM OR BY ANY MEANS FOR ANY PURPOSE, WITHOUT GAINING PRIOR WRITTEN PERMISSION FROM AJH ASSOCIATES			