




side elevation

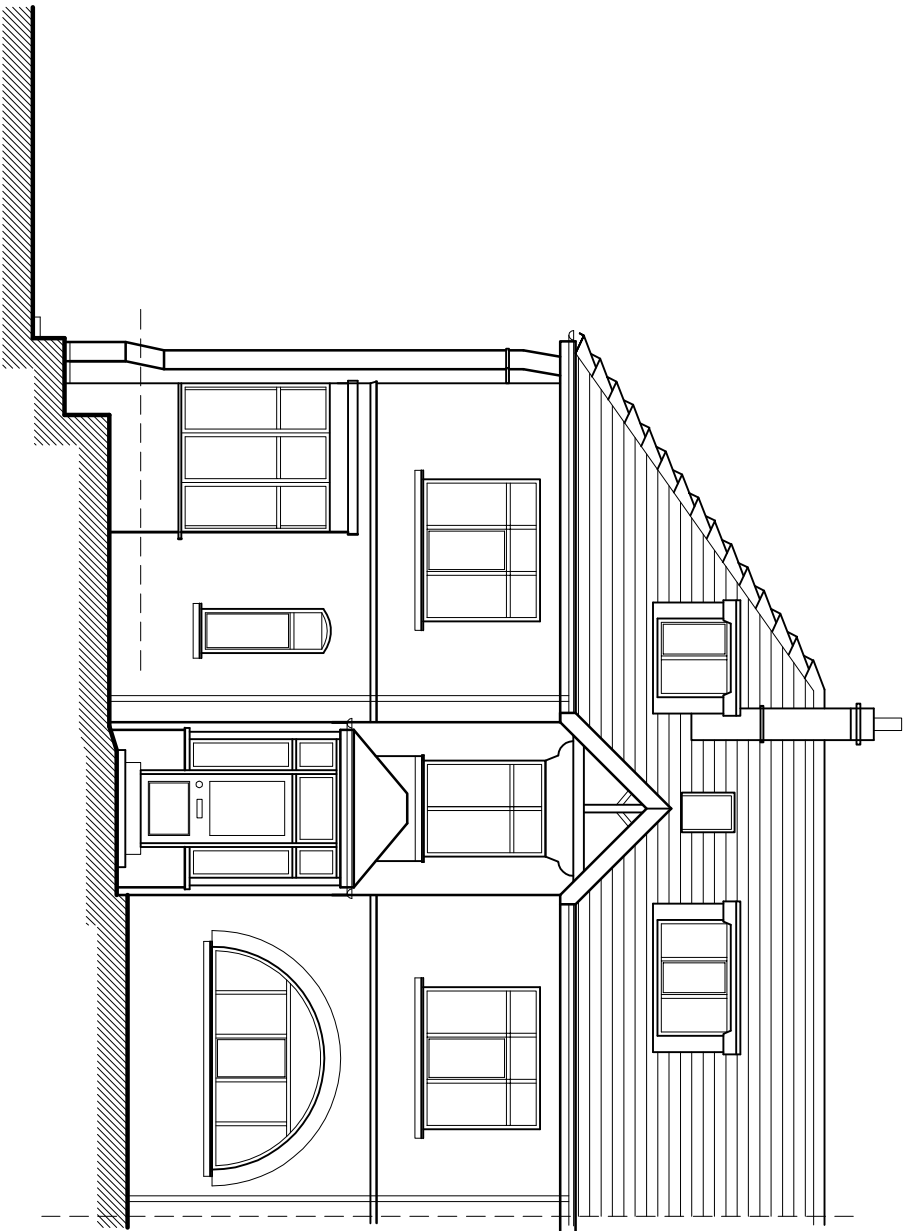

front elevation

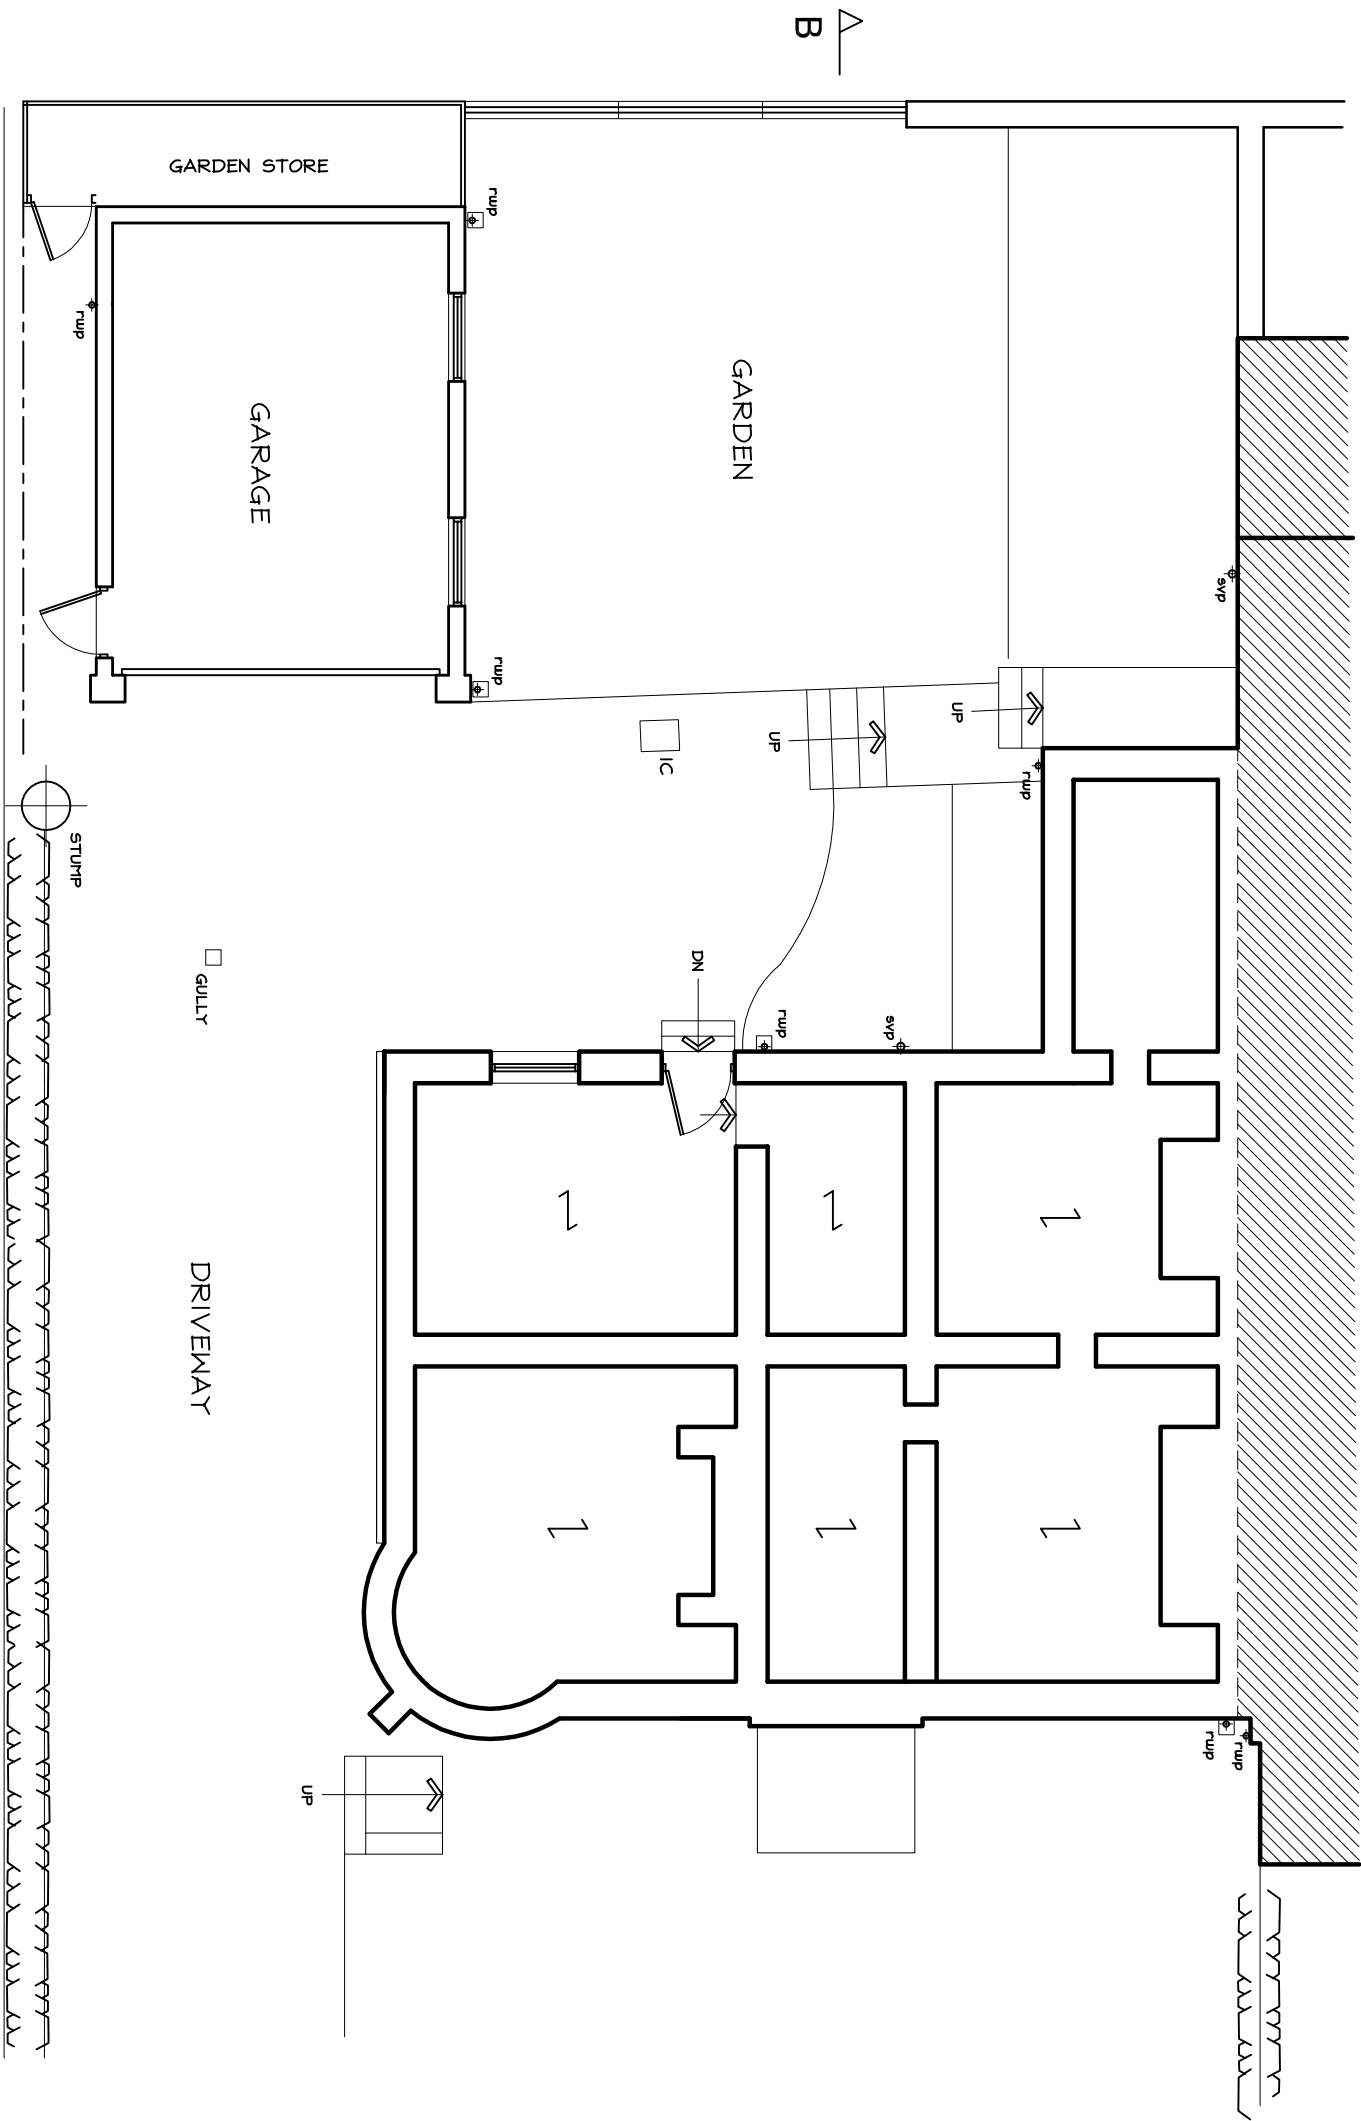

lower ground floor plan

 

SCALE BAR in METRES

adm design

Brook Lea, Cane Road, South, Barnoldswick, Lancs, BB9 6TD
Tel / Fax : 01282 853335 Email: adm@adm-design.co.uk

Scale(s)	Date	Rev.
1:100 @ A2	JULY 2015	
Drawing no.	ADP/15/10/06	

Revisions

Project: PROPOSED ALTERATIONS AT
THE CROFT, 55 WAILEY ROAD, WILPSHIRE

Drawing

survey drawing.

Client:

MR. S. BELL